


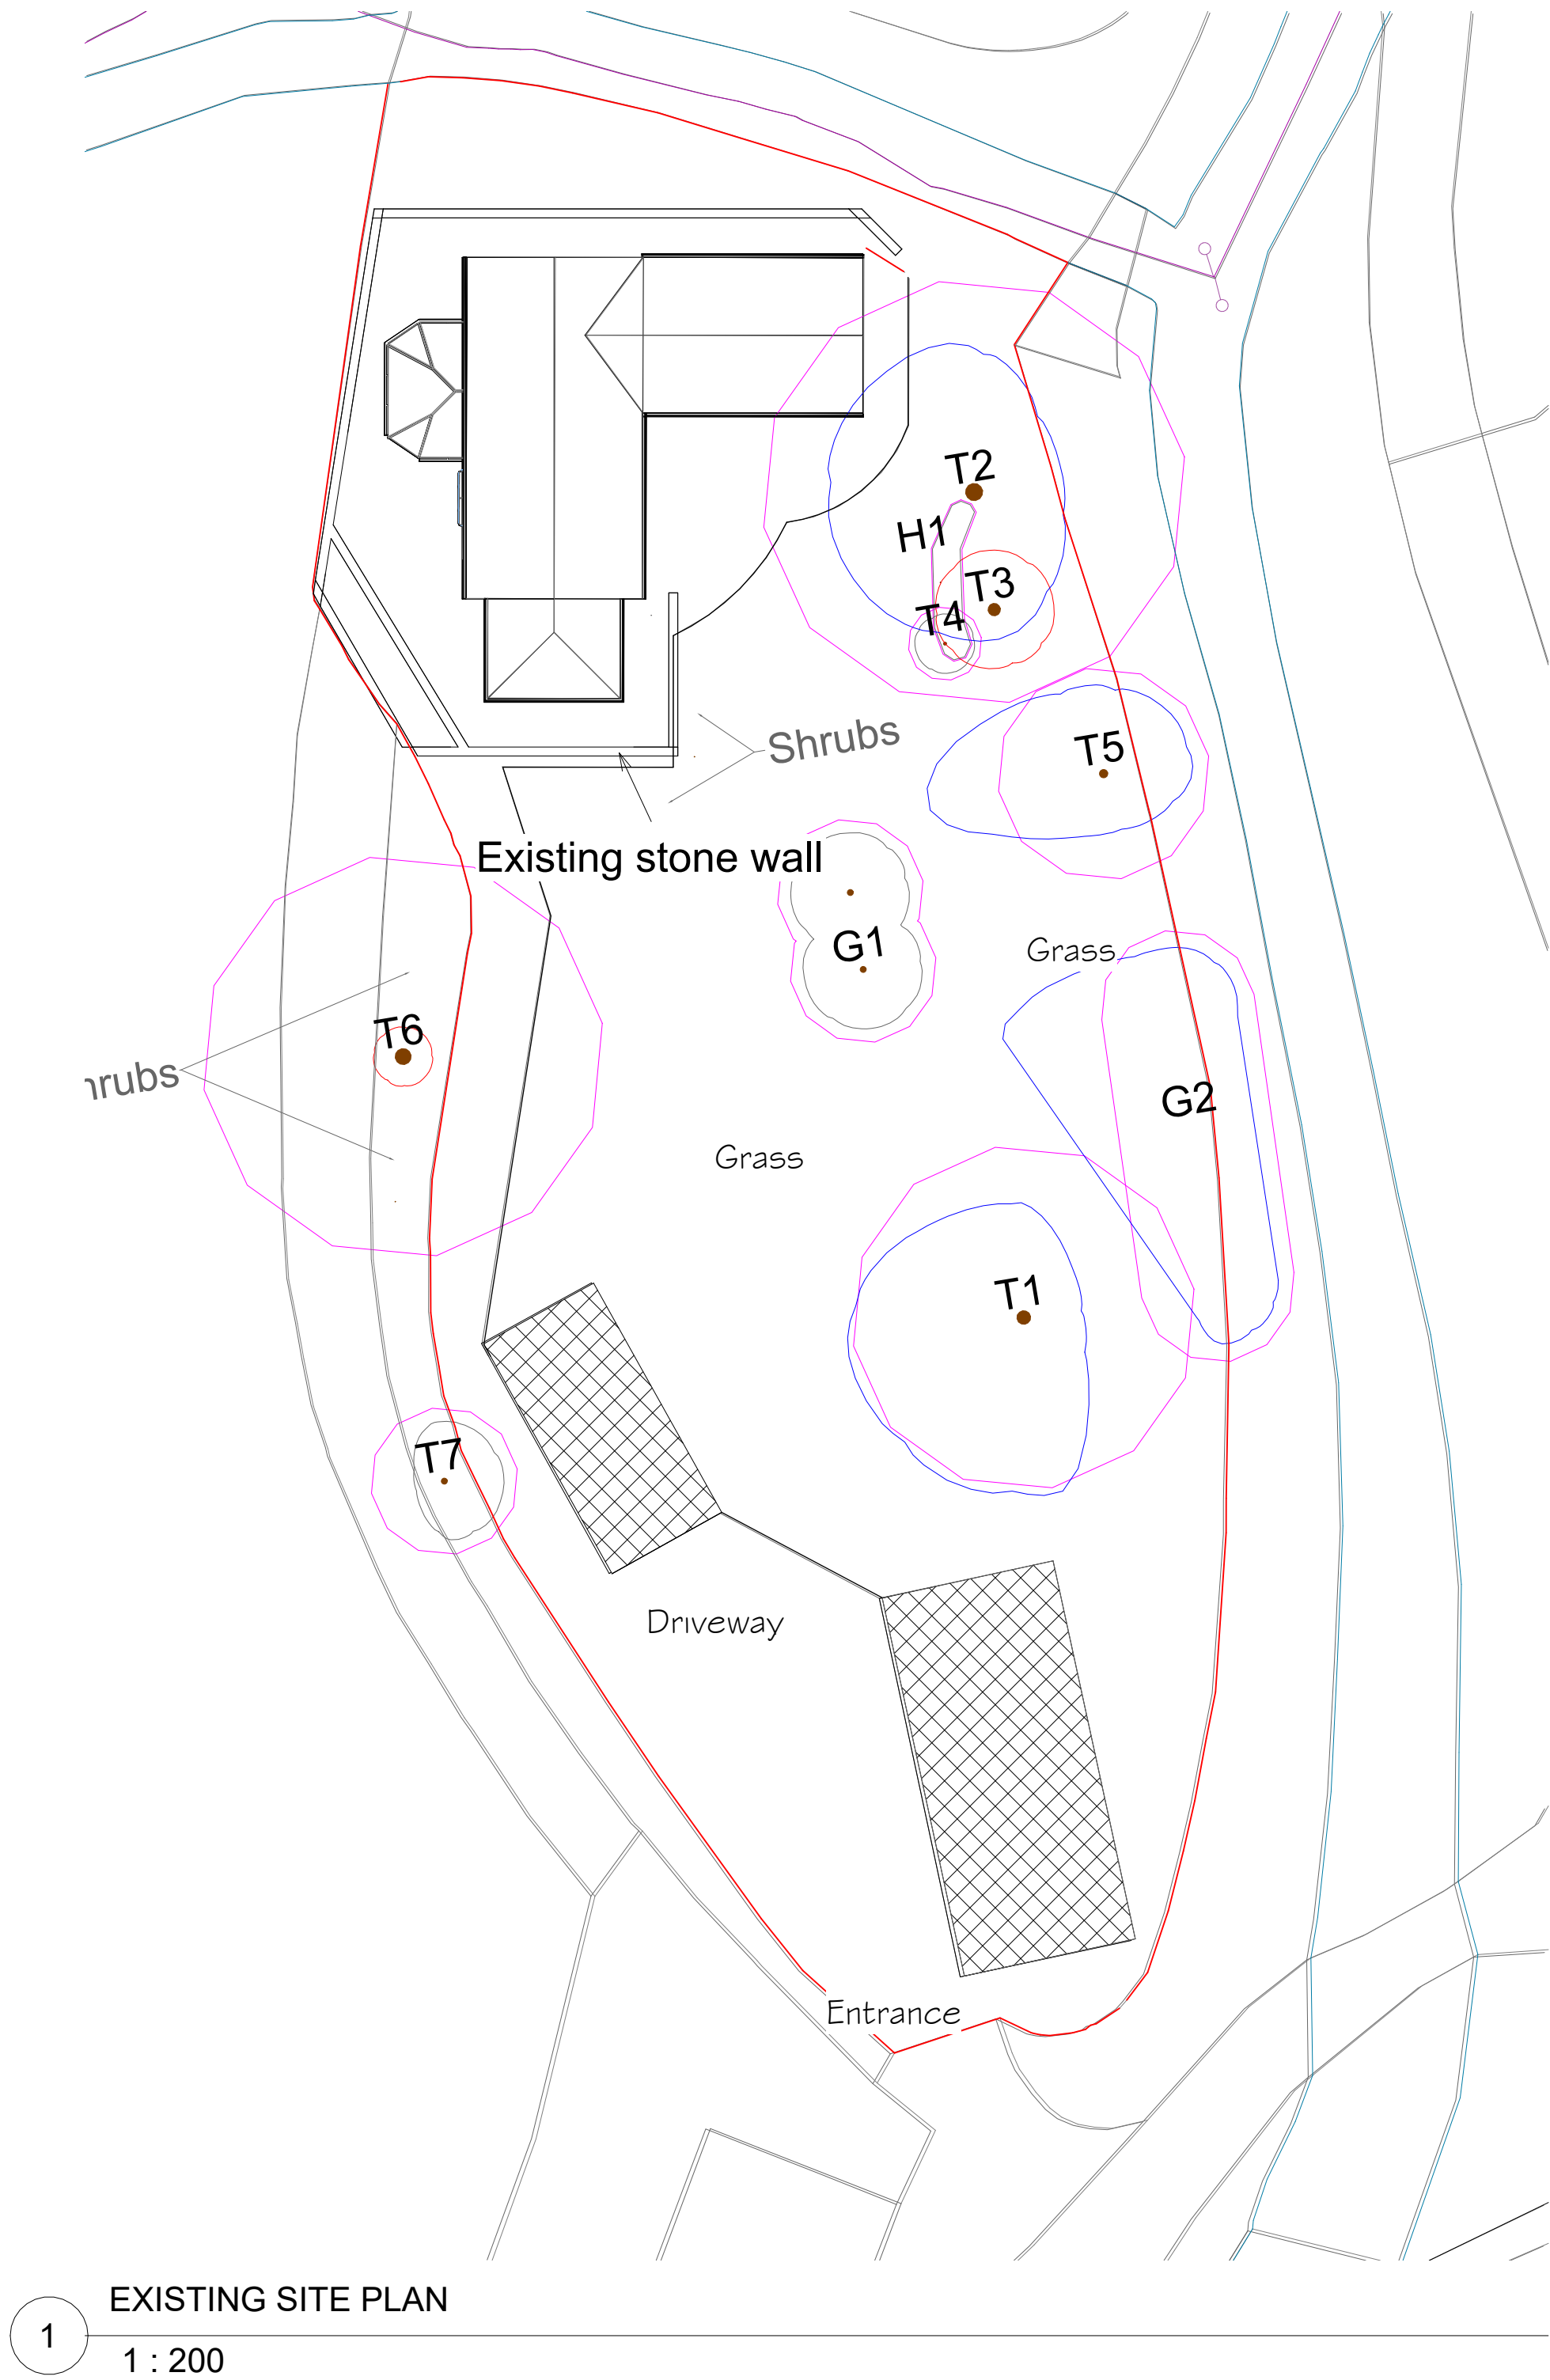

Peter Hitchen
Architects

Marathon House
The Sidings Business Park
Whalley, BB7 9SE

01254 823 885

www.peterhitchenarchitects.co.uk

NOTES:

For the householder planning
application only

No.	Description	Date

CLIENT:

Paul Cronshaw
Page house
Dilworth bottoms
Ribchester
Lancashire

PROJECT:

Proposed single storey extension
and associated alterations

SHEET:

EXISTING SITE PLAN

Project number
PHA/1051

Date
04/09/2025

Drawn by
OSJ

Checked by
PH

A0.4

Scale
1 : 200

Sheet size
A1