


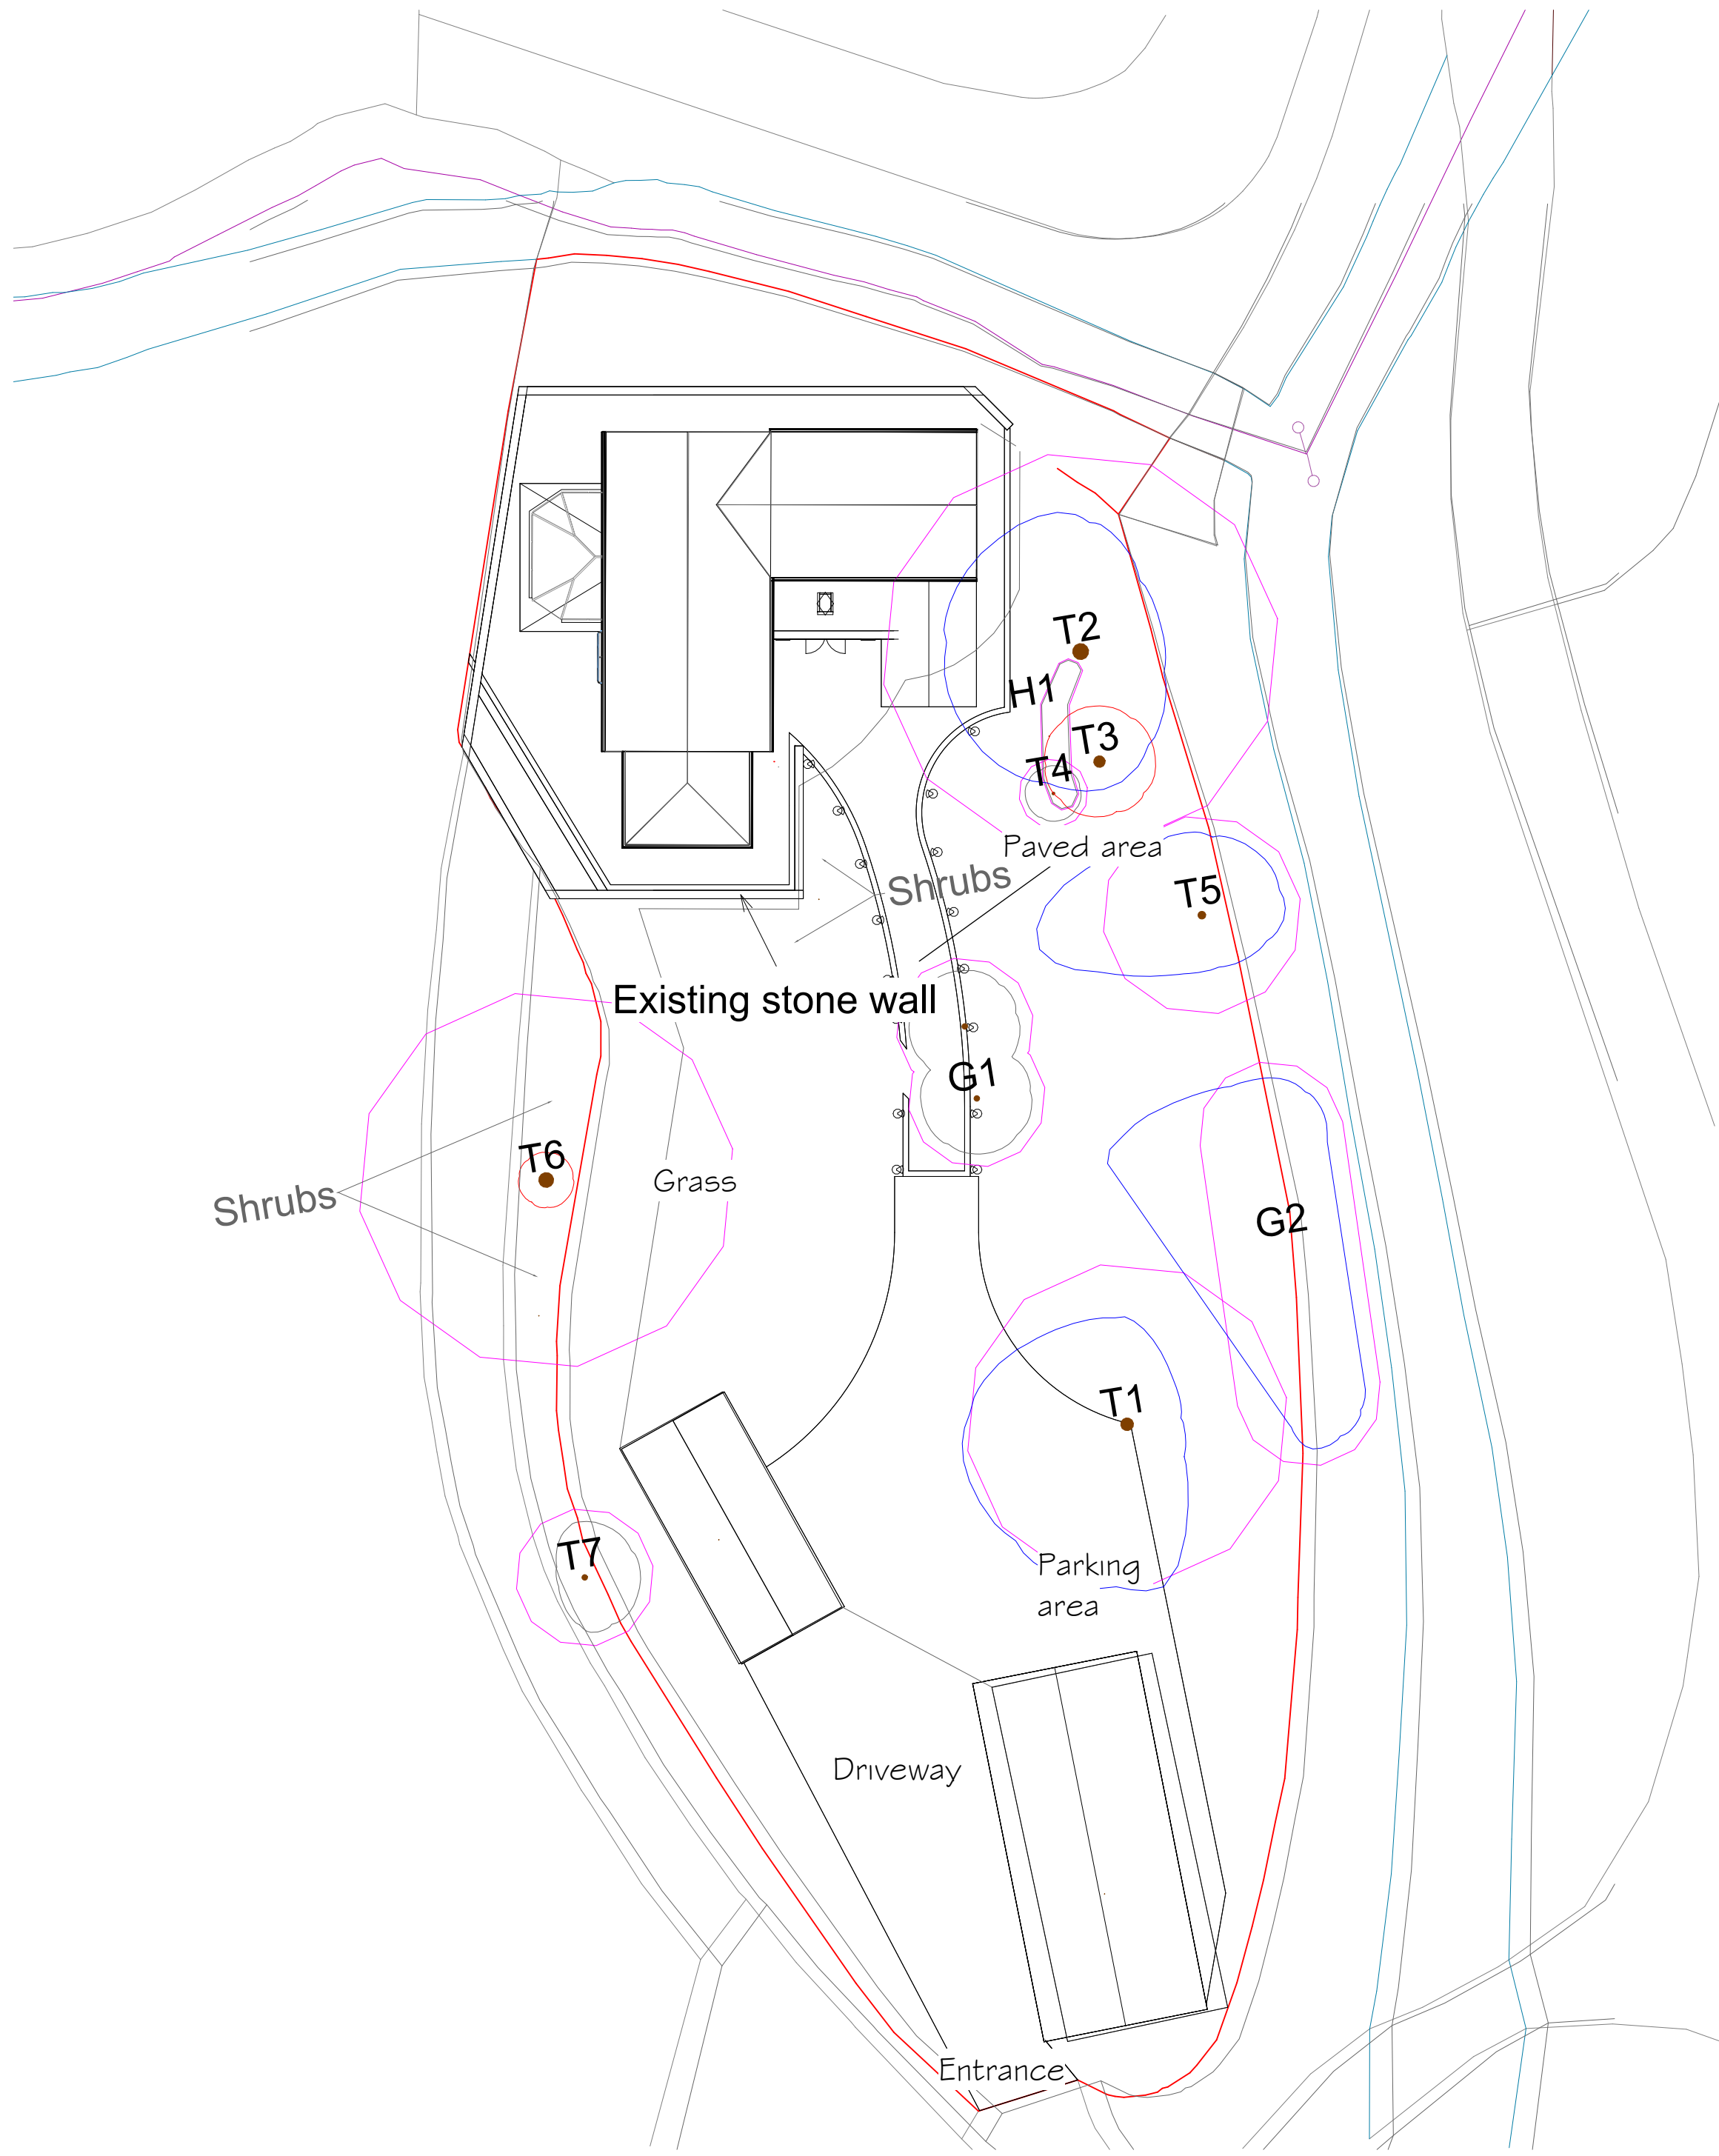

1

PROPOSED SITE PLAN
1 : 200

Peter Hitchen
Architects

Marathon House
The Sidings Business Park
Whalley, BB7 9SE

01254 823 885

www.peterhitchenarchitects.co.uk

NOTES:

For the householder planning
application only

No.	Description	Date

CLIENT:

Paul Cronshaw
Page house
Dilworth bottoms
Ribchester
Lancashire

PROJECT:

Proposed single storey extension
and associated alterations

SHEET:

PROPOSED SITE PLAN

Project number PHA/1051

Date 04/09/2025

Drawn by RH

Checked by PH

A1.2

Scale 1 : 200

Sheet size A1