



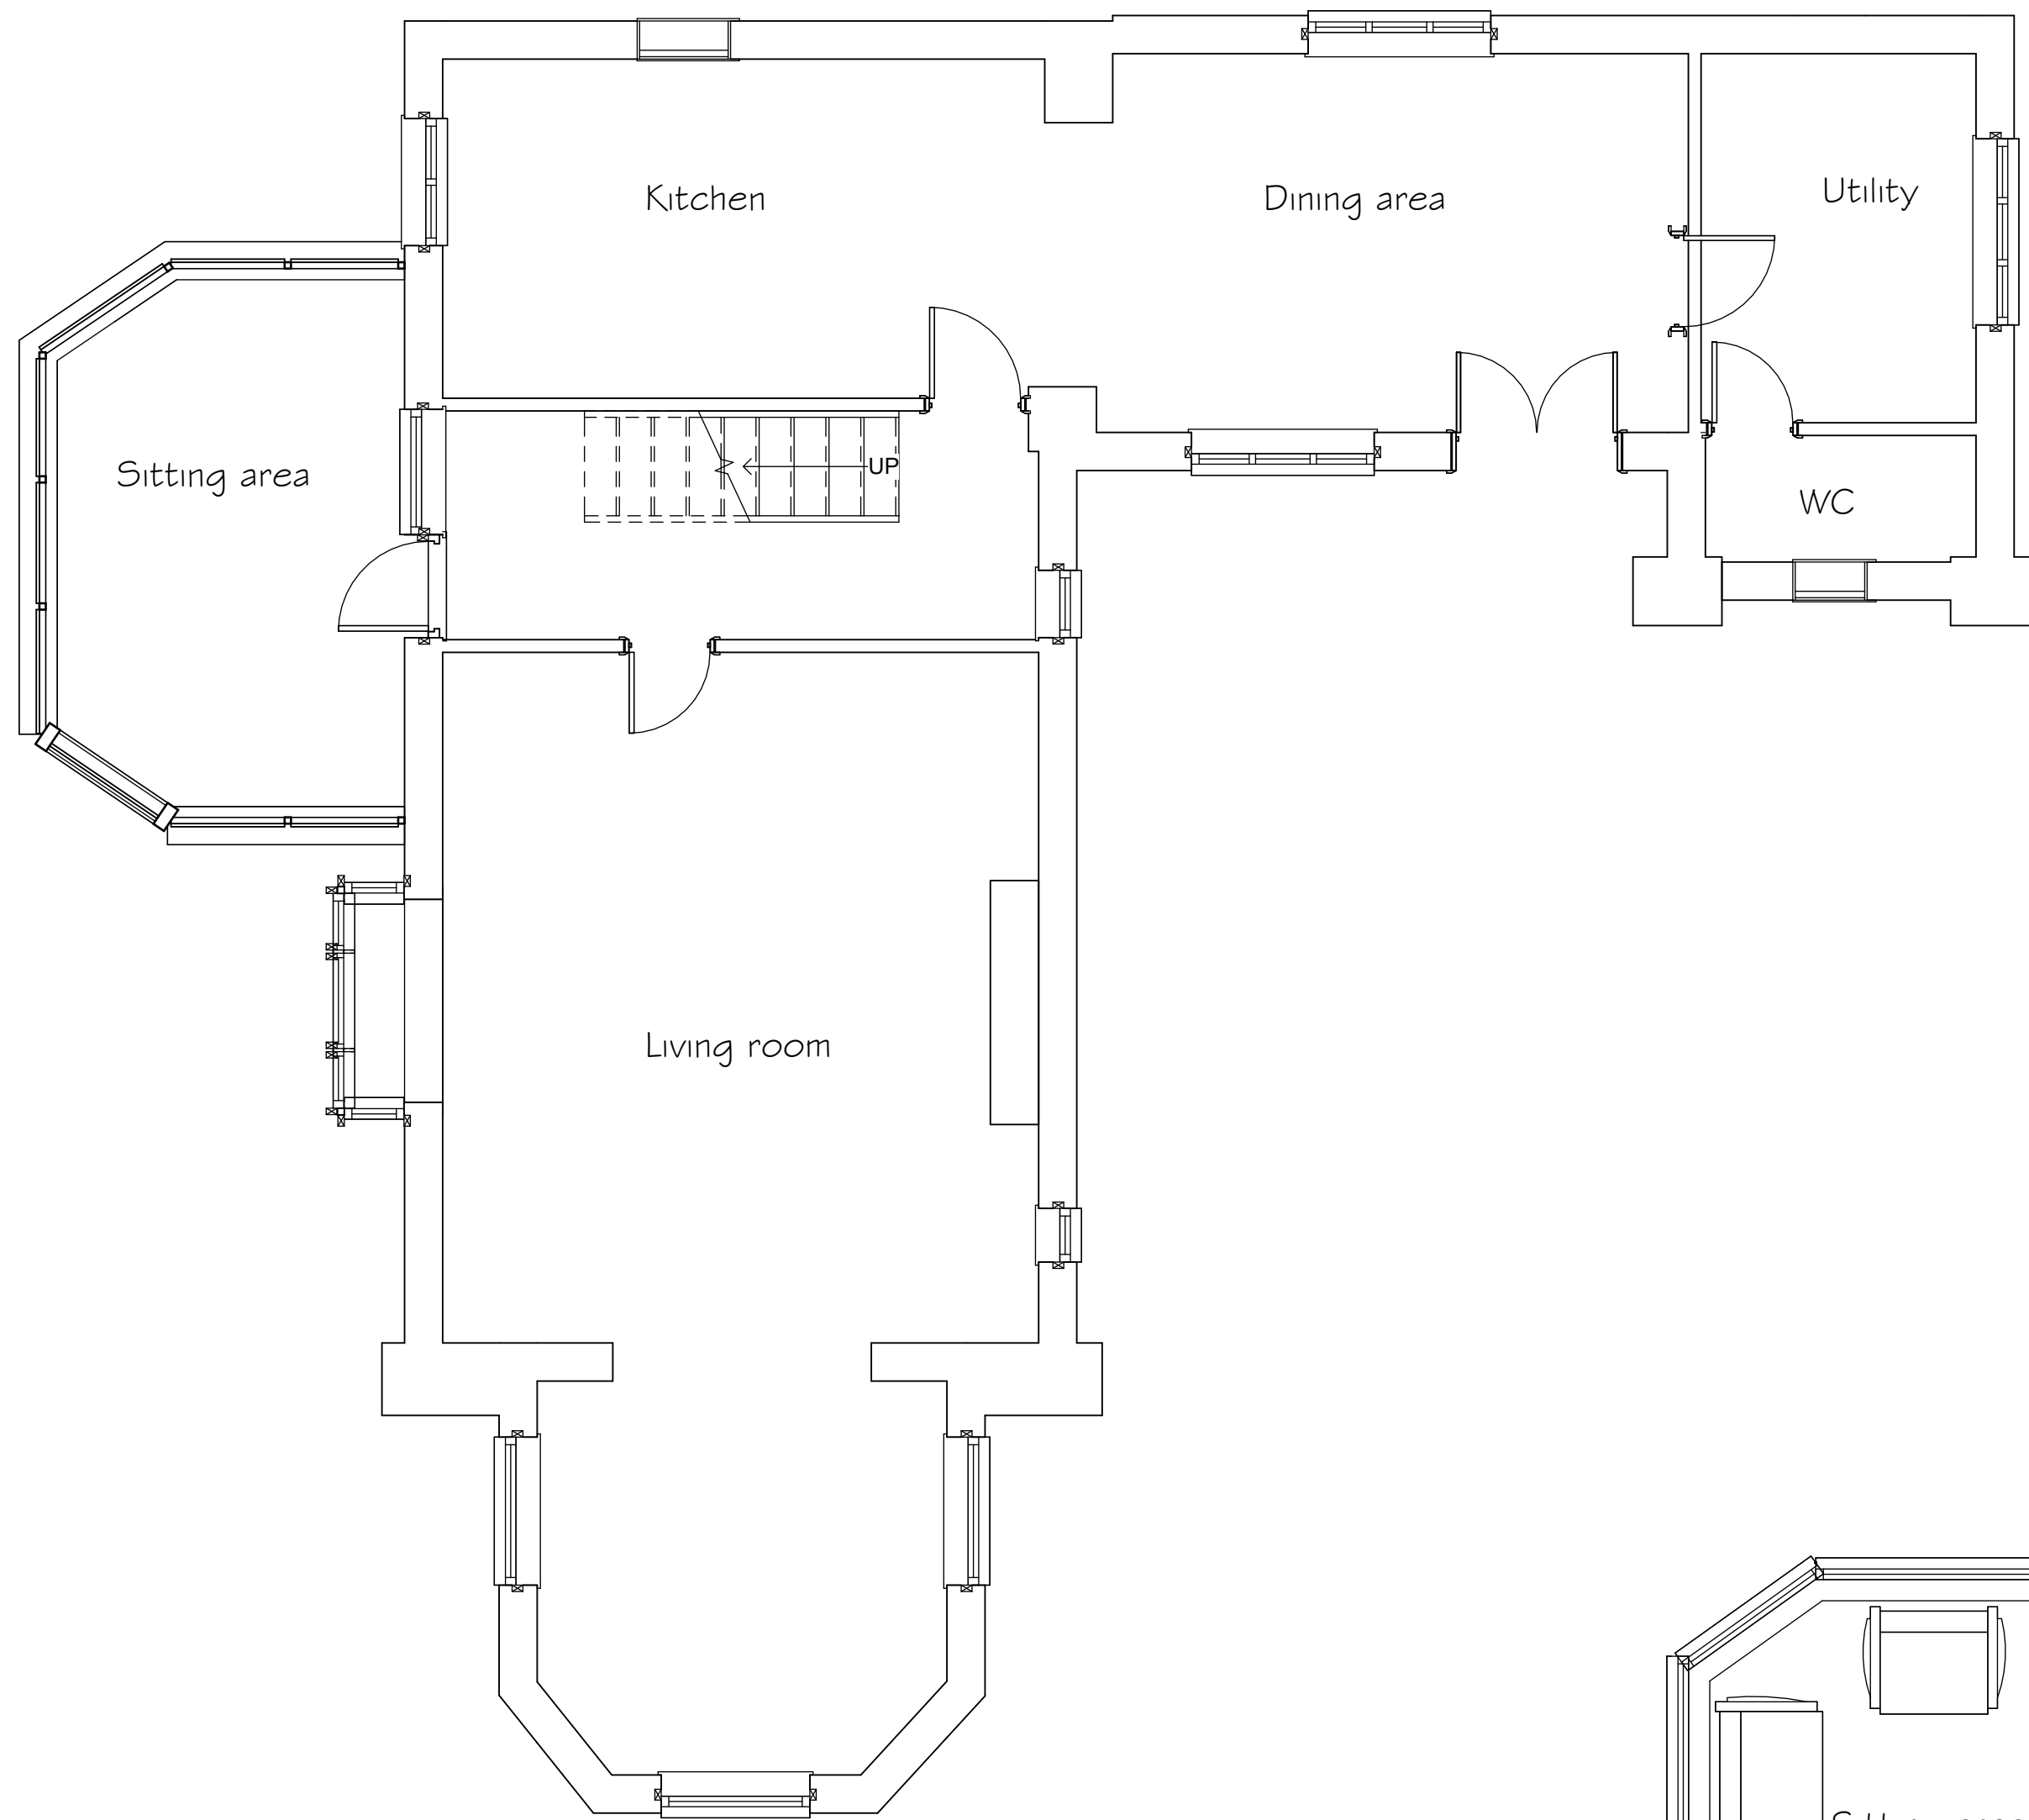

2 0 GROUND FLOOR
1 : 50

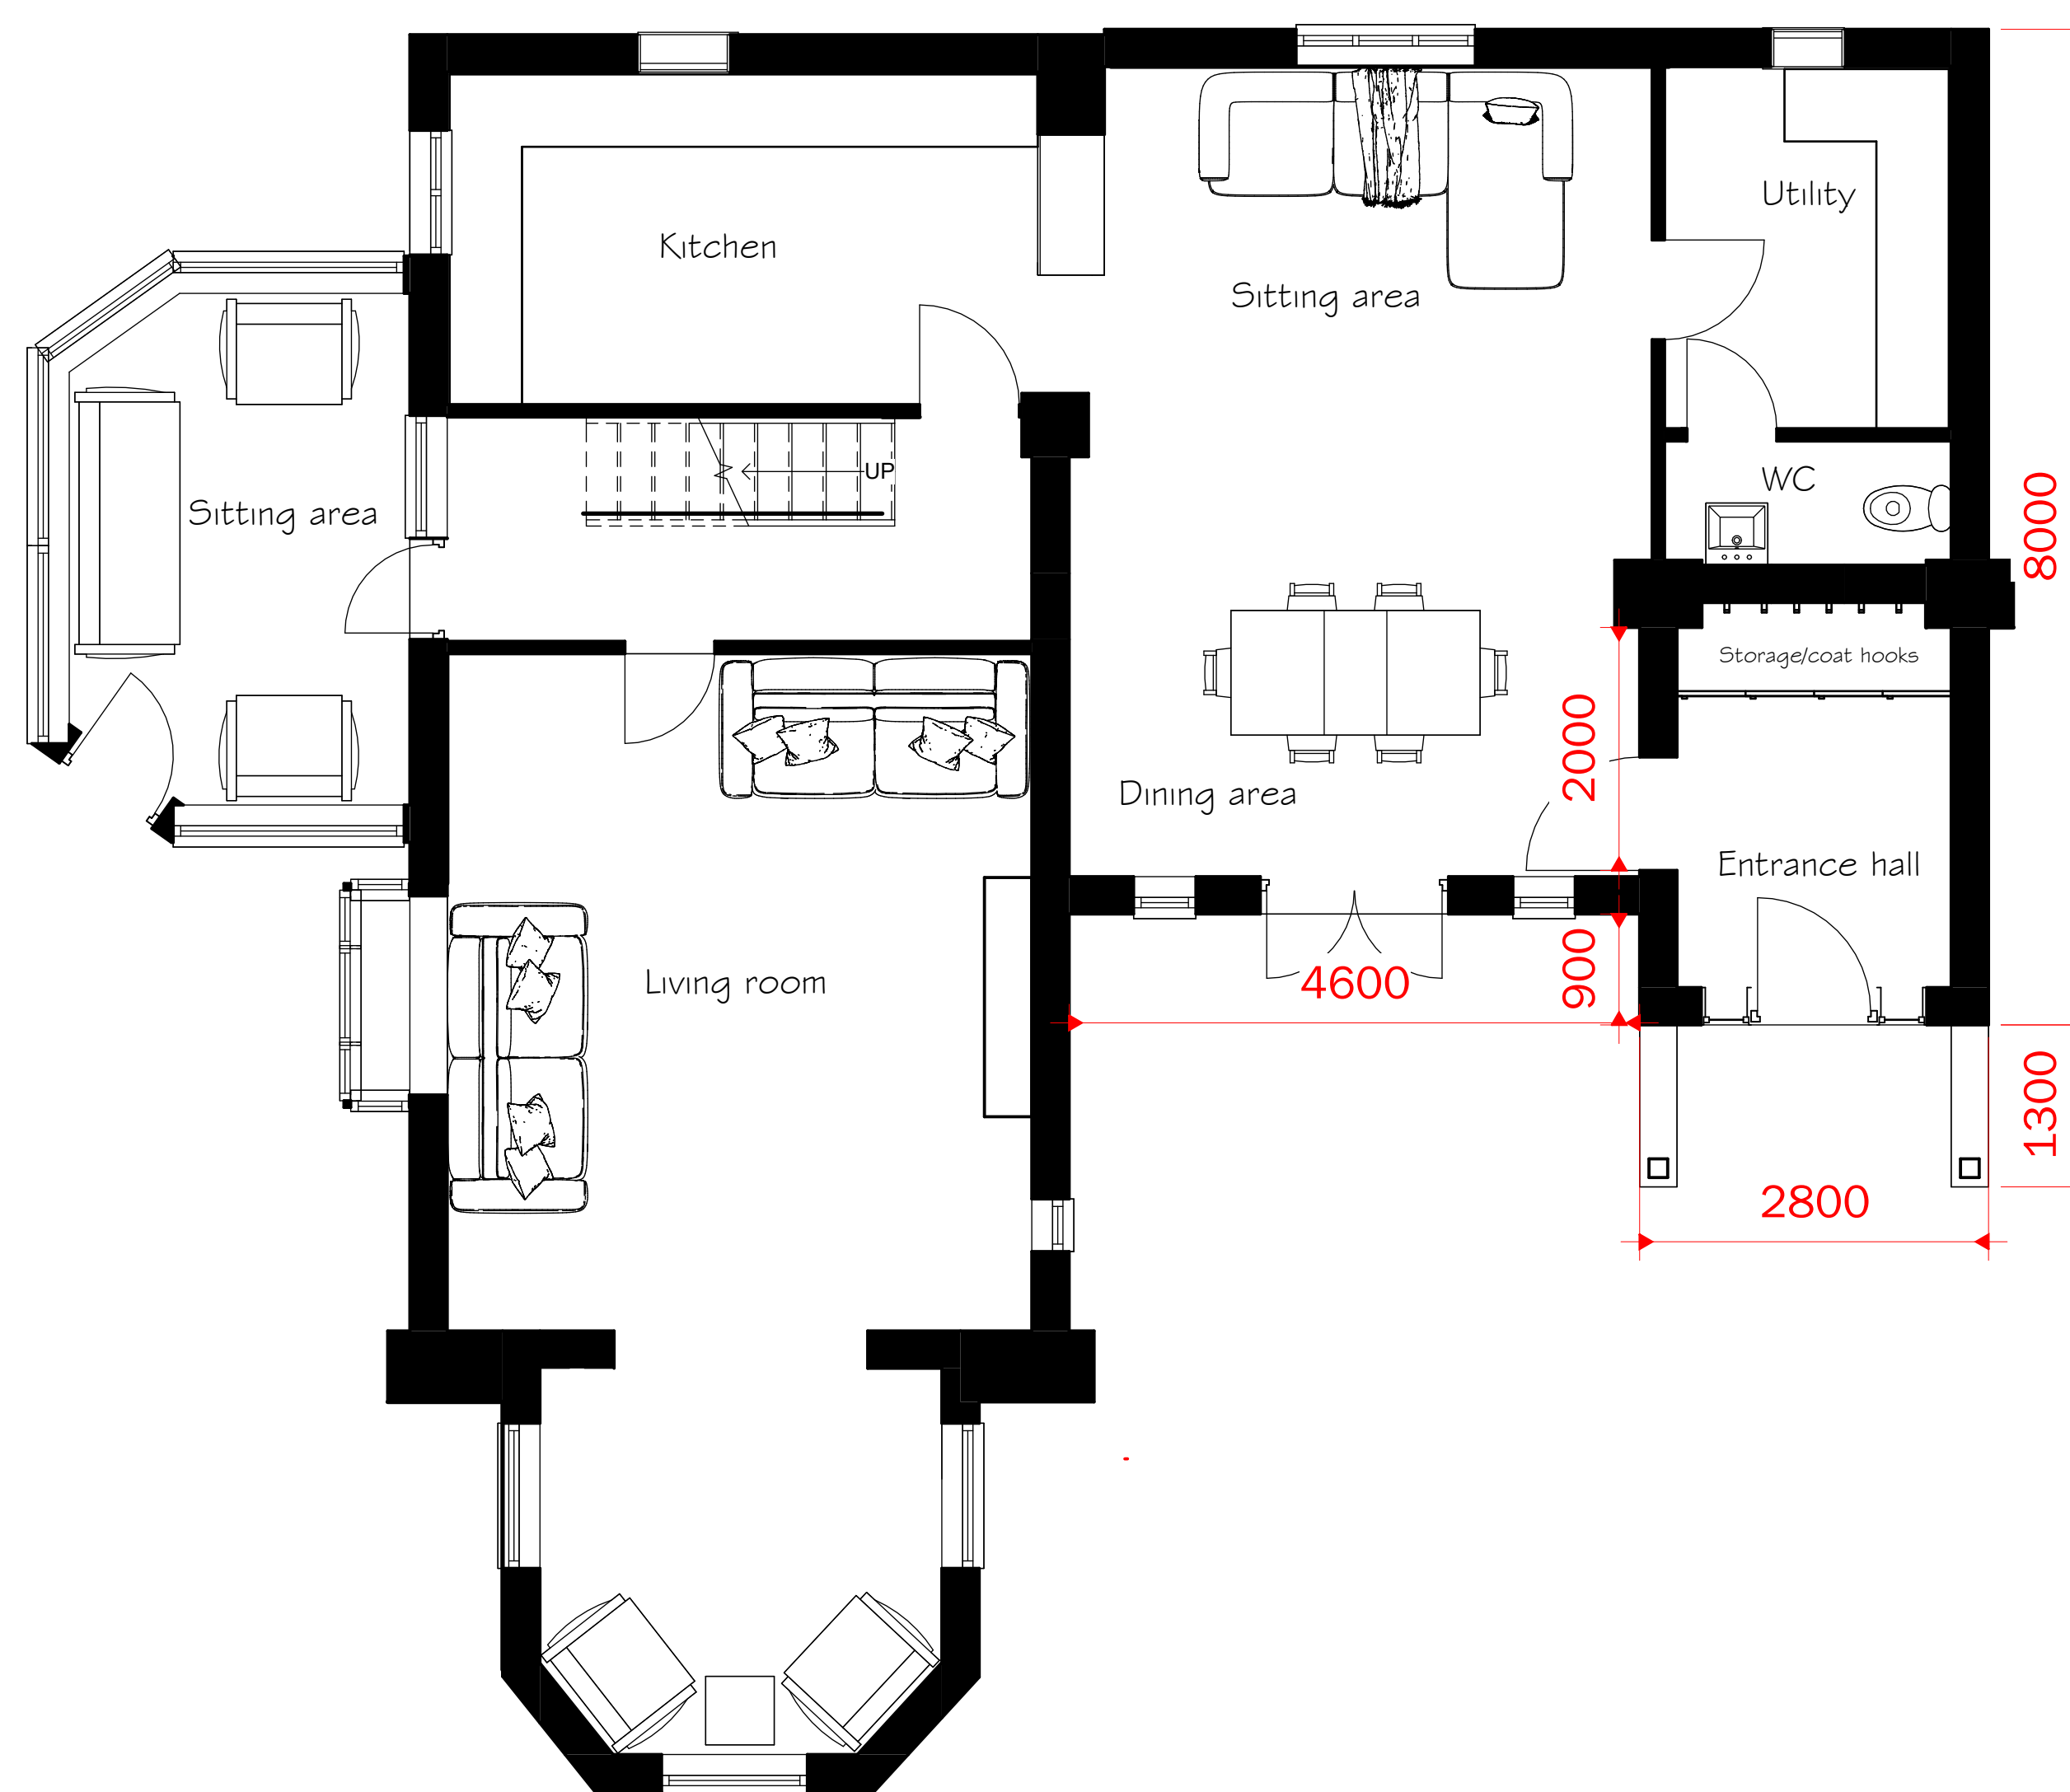

1 0 PROPOSED GROUND FLOOR
1 : 50

Peter Hitchen
Architects

Marathon House
The Sidings Business Park
Whalley, BB7 9SE

01254 823 885

www.peterhitchenarchitects.co.uk

NOTES:

For the householder planning
application only

No.	Description	Date

CLIENT:

Paul Cronshaw
Page house
Dilworth bottoms
Ribchester
Lancashire

PROJECT:

Proposed single storey extension
and associated alterations

SHEET:

PROPOSED AND EXISTING
FLOOR PLAN

Project number PHA/

Date Issue Date

Drawn by RH

Checked by PH

A1.4

Scale 1 : 50

Sheet size A1