





1 PROPOSED SITE PLAN
1 : 200

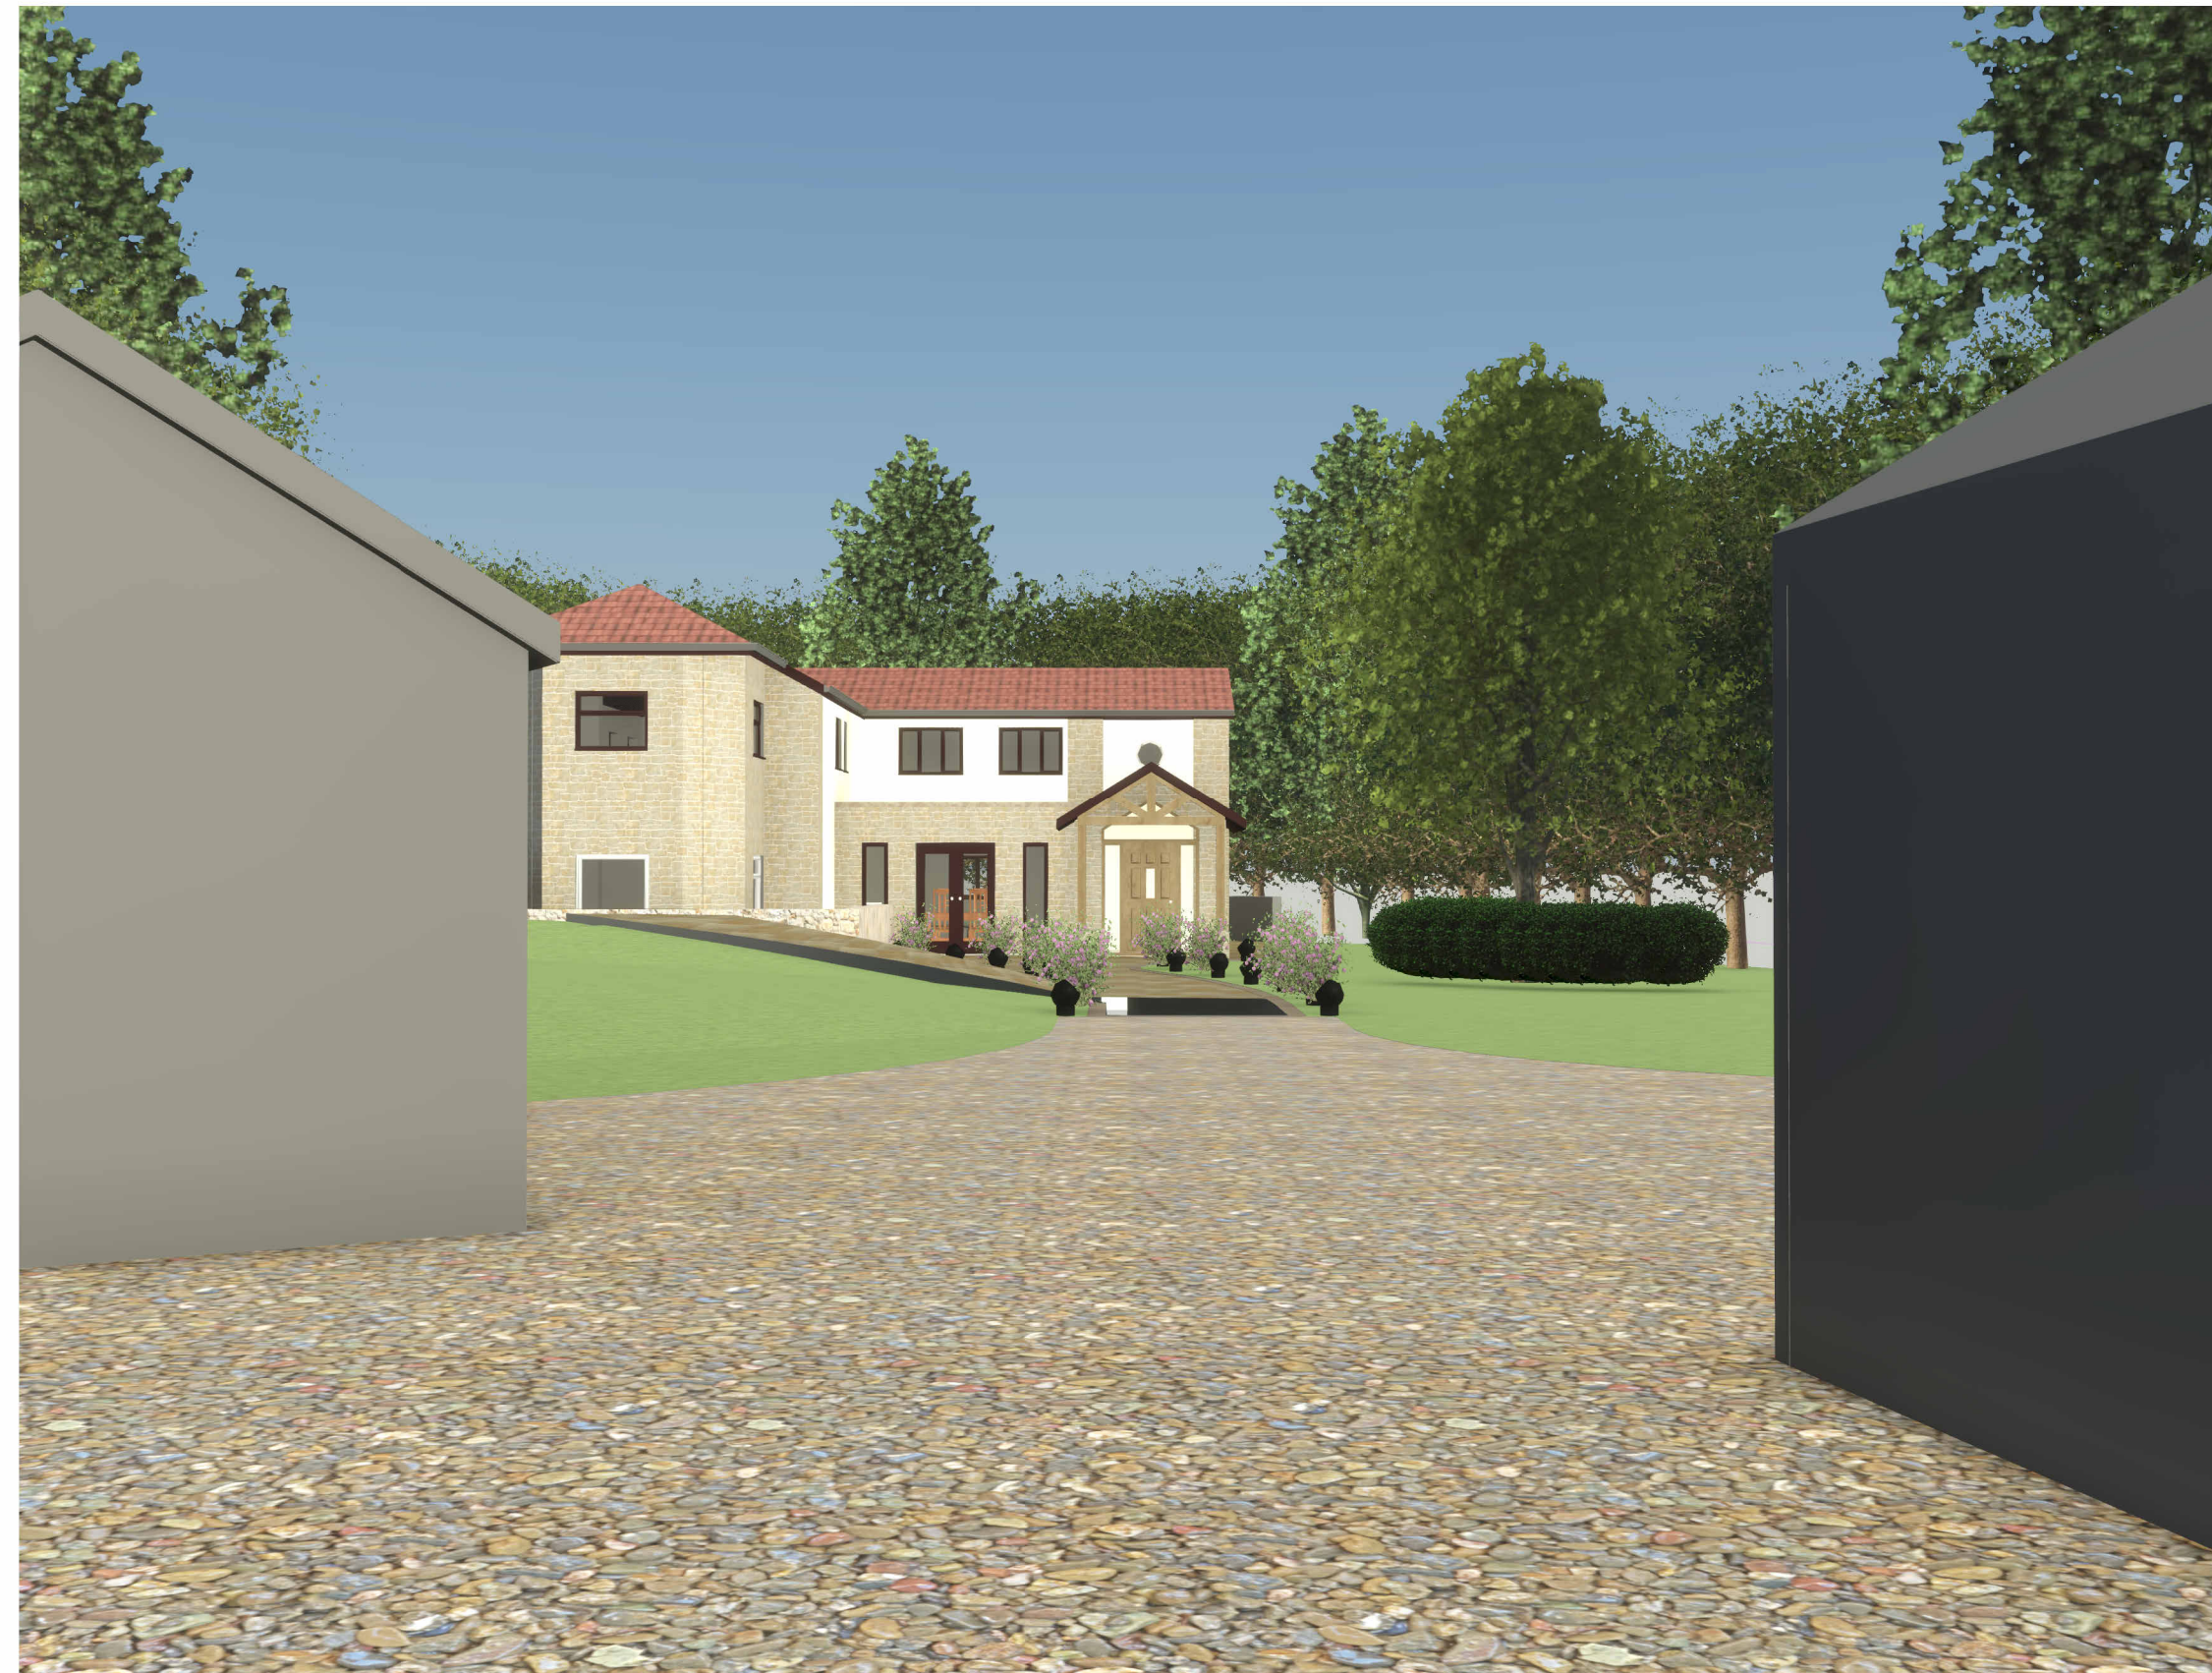

2 3D View 6

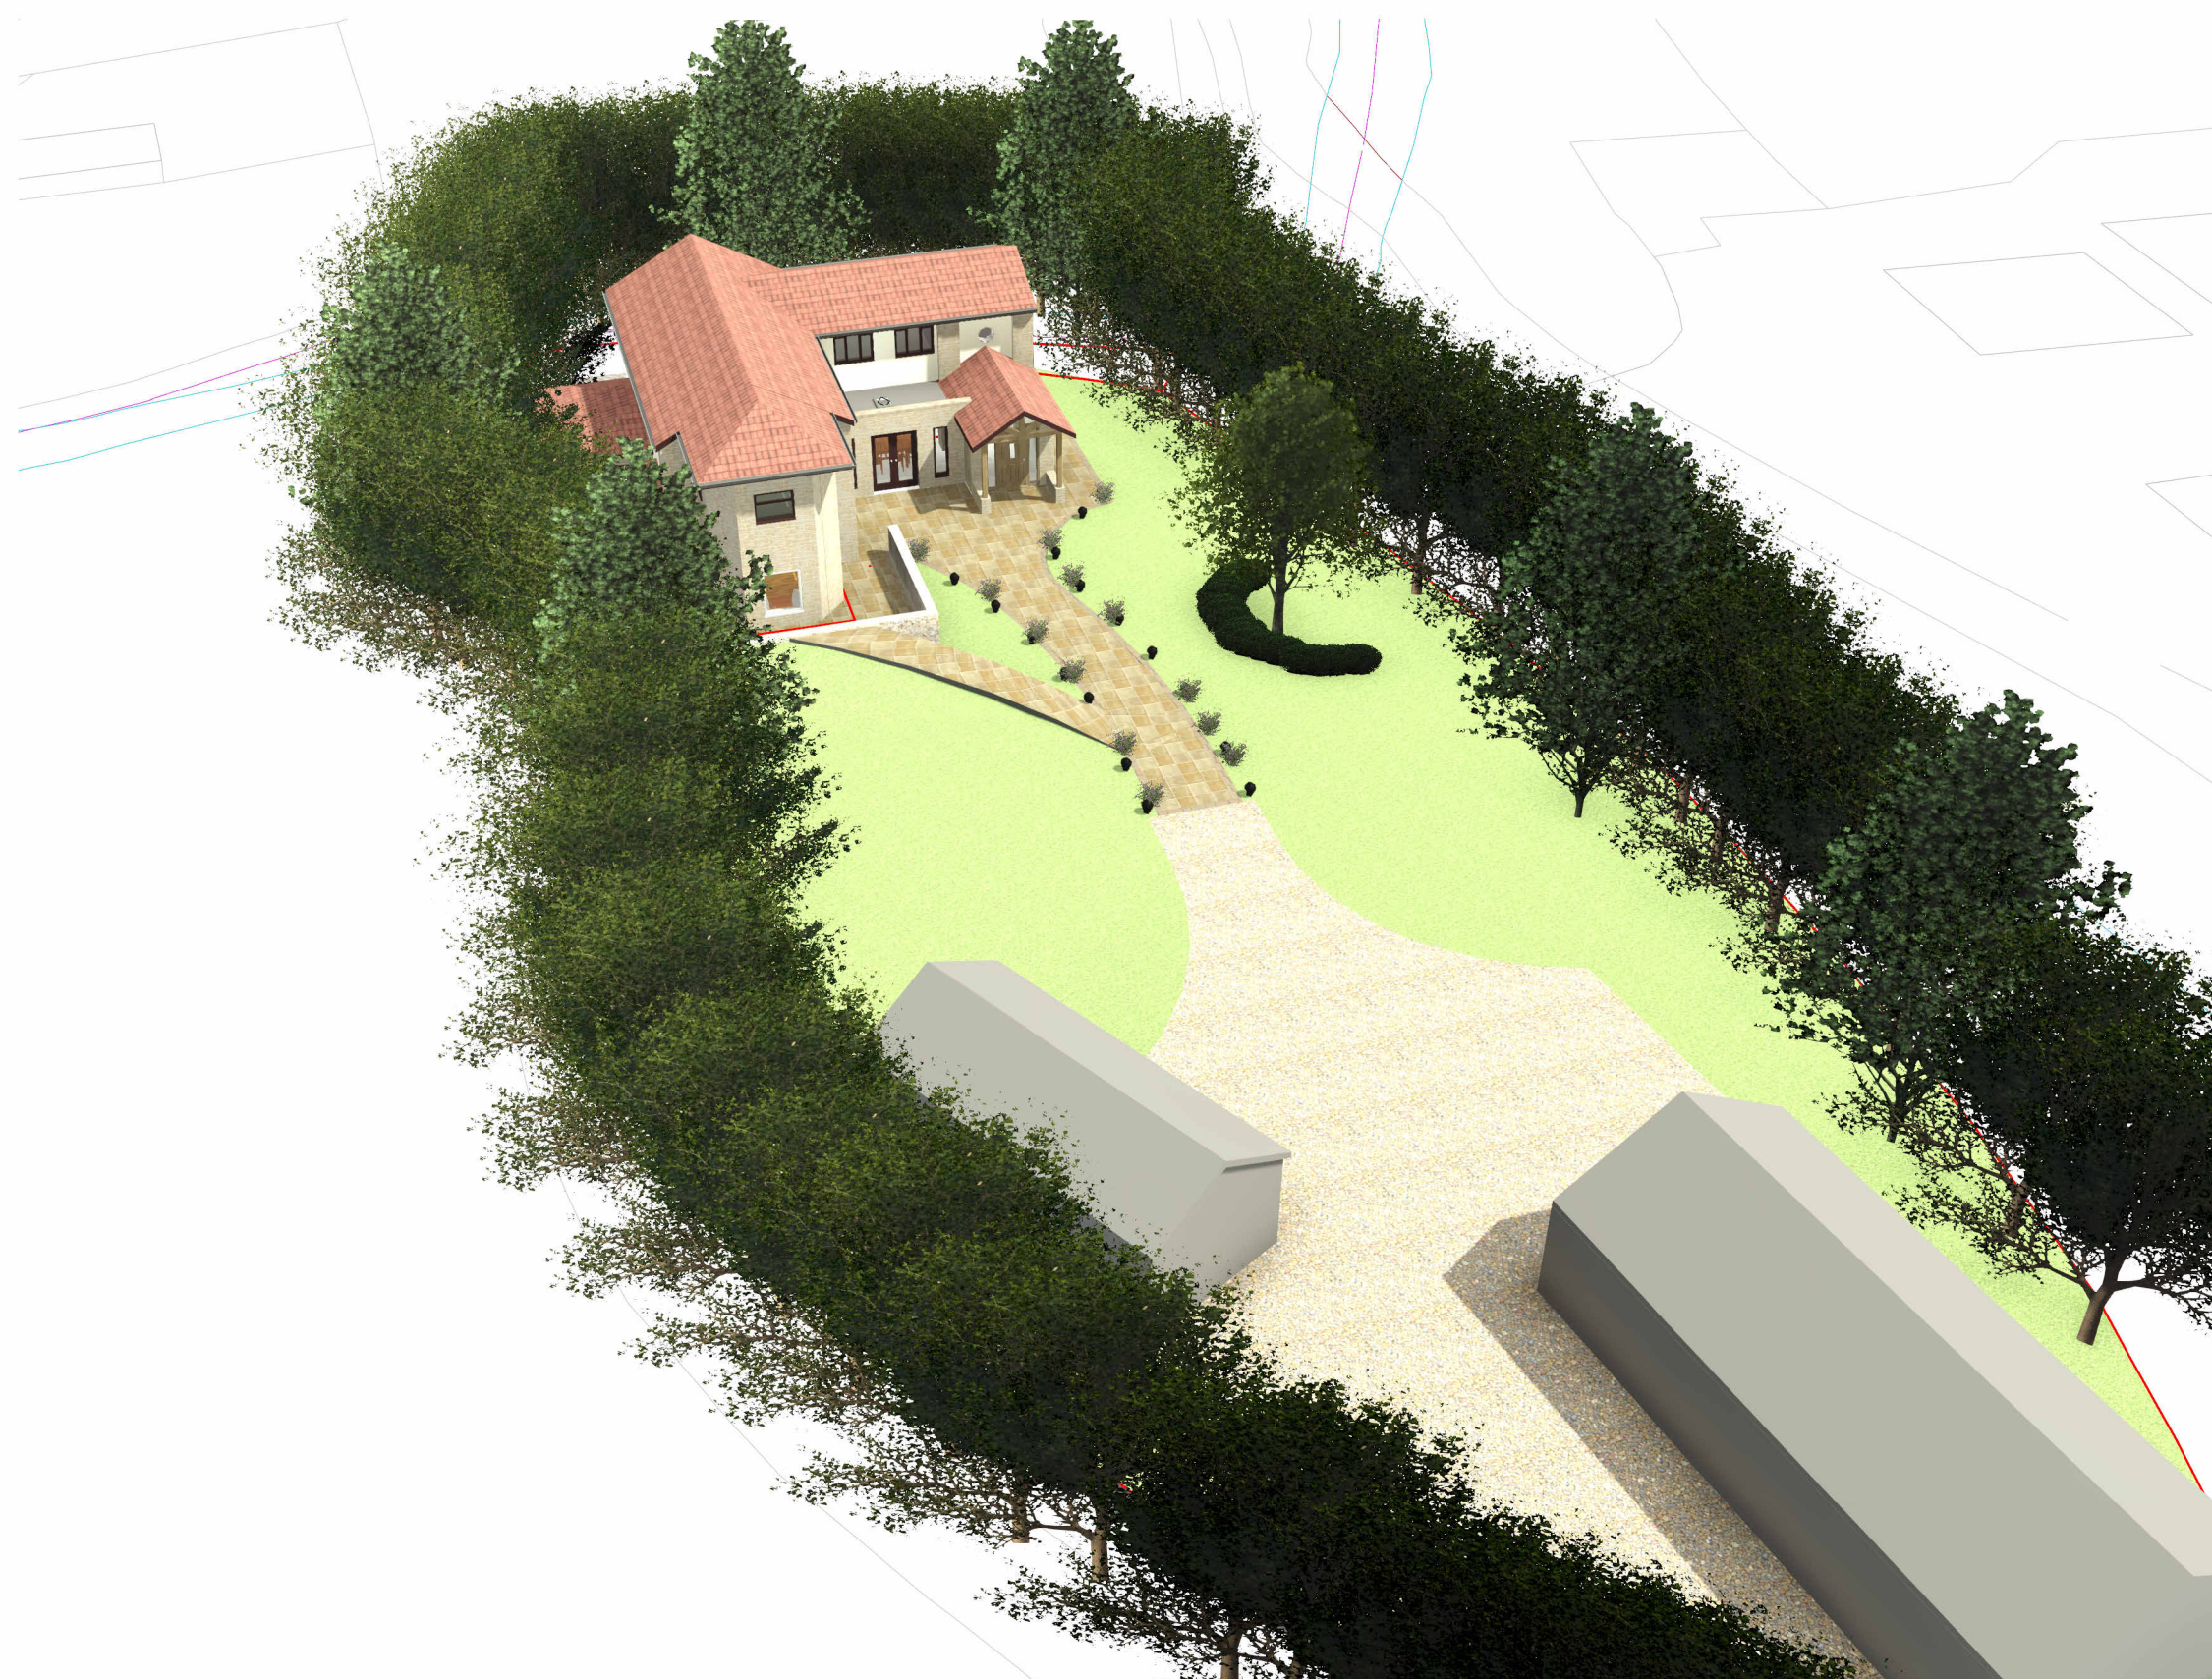

3 3D View 7

Peter Hitchen
Architects

Marathon House
The Sidings Business Park
Whalley, BB7 9SE

01254 823 885

www.peterhitchenarchitects.co.uk

NOTES:

For the householder planning
application only

No.	Description	Date

CLIENT:

Paul Cronshaw
Page house
Dilworth bottoms
Ribchester
Lancashire

PROJECT:

Proposed single storey extension
and associated alterations

SHEET:

PROPOSED SITE PLAN

Project number	PHA/
Date	Issue Date
Drawn by	RH
Checked by	PH

A1.2

Scale	1 : 200
Sheet size	A1