


This drawing is to be read in conjunction with all relevant Architect, consultants and specialist drawings and specifications. The Architect is to be notified of any discrepancies before proceeding. Do not scale from this drawing. All dimensions and levels are to be checked on site. This drawing is subject to copyright. All work carried out before Planning and Building Permission has been granted is at the contractor's risk.



1:100 Scale

Elevation Key

- Flood LED security flood lights 30 second automatic switch-off
- WL Recessed external low level wall light to illuminate path only
- Recessed single down light in soffit
- Surface mounted down wall light to illuminate wall only
- Surface mounted up wall light to illuminate wall only

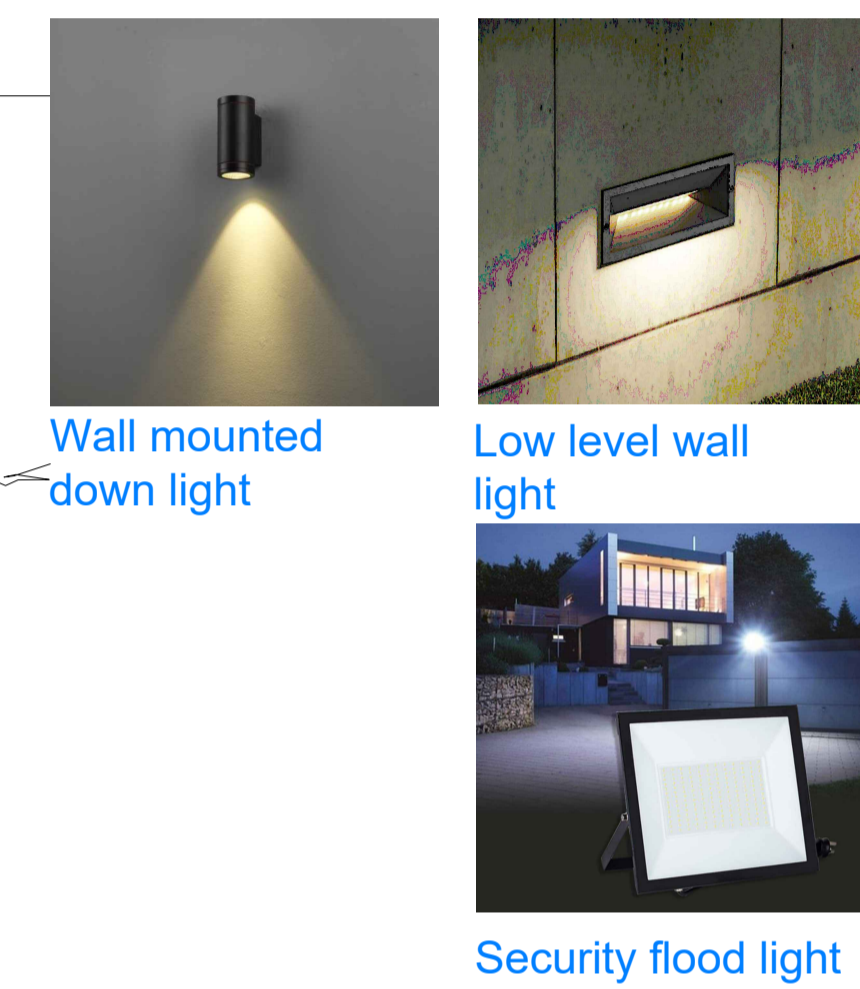


Wall mounted down light

Low level wall light

Security flood light


Plan Key

- Flood LED security flood lights 30 second automatic switch-off
- WL Recessed external low level wall light to illuminate path only
- Recessed single down light in soffit
- Surface mounted down wall light to illuminate wall only
- Surface mounted up wall light to illuminate wall only

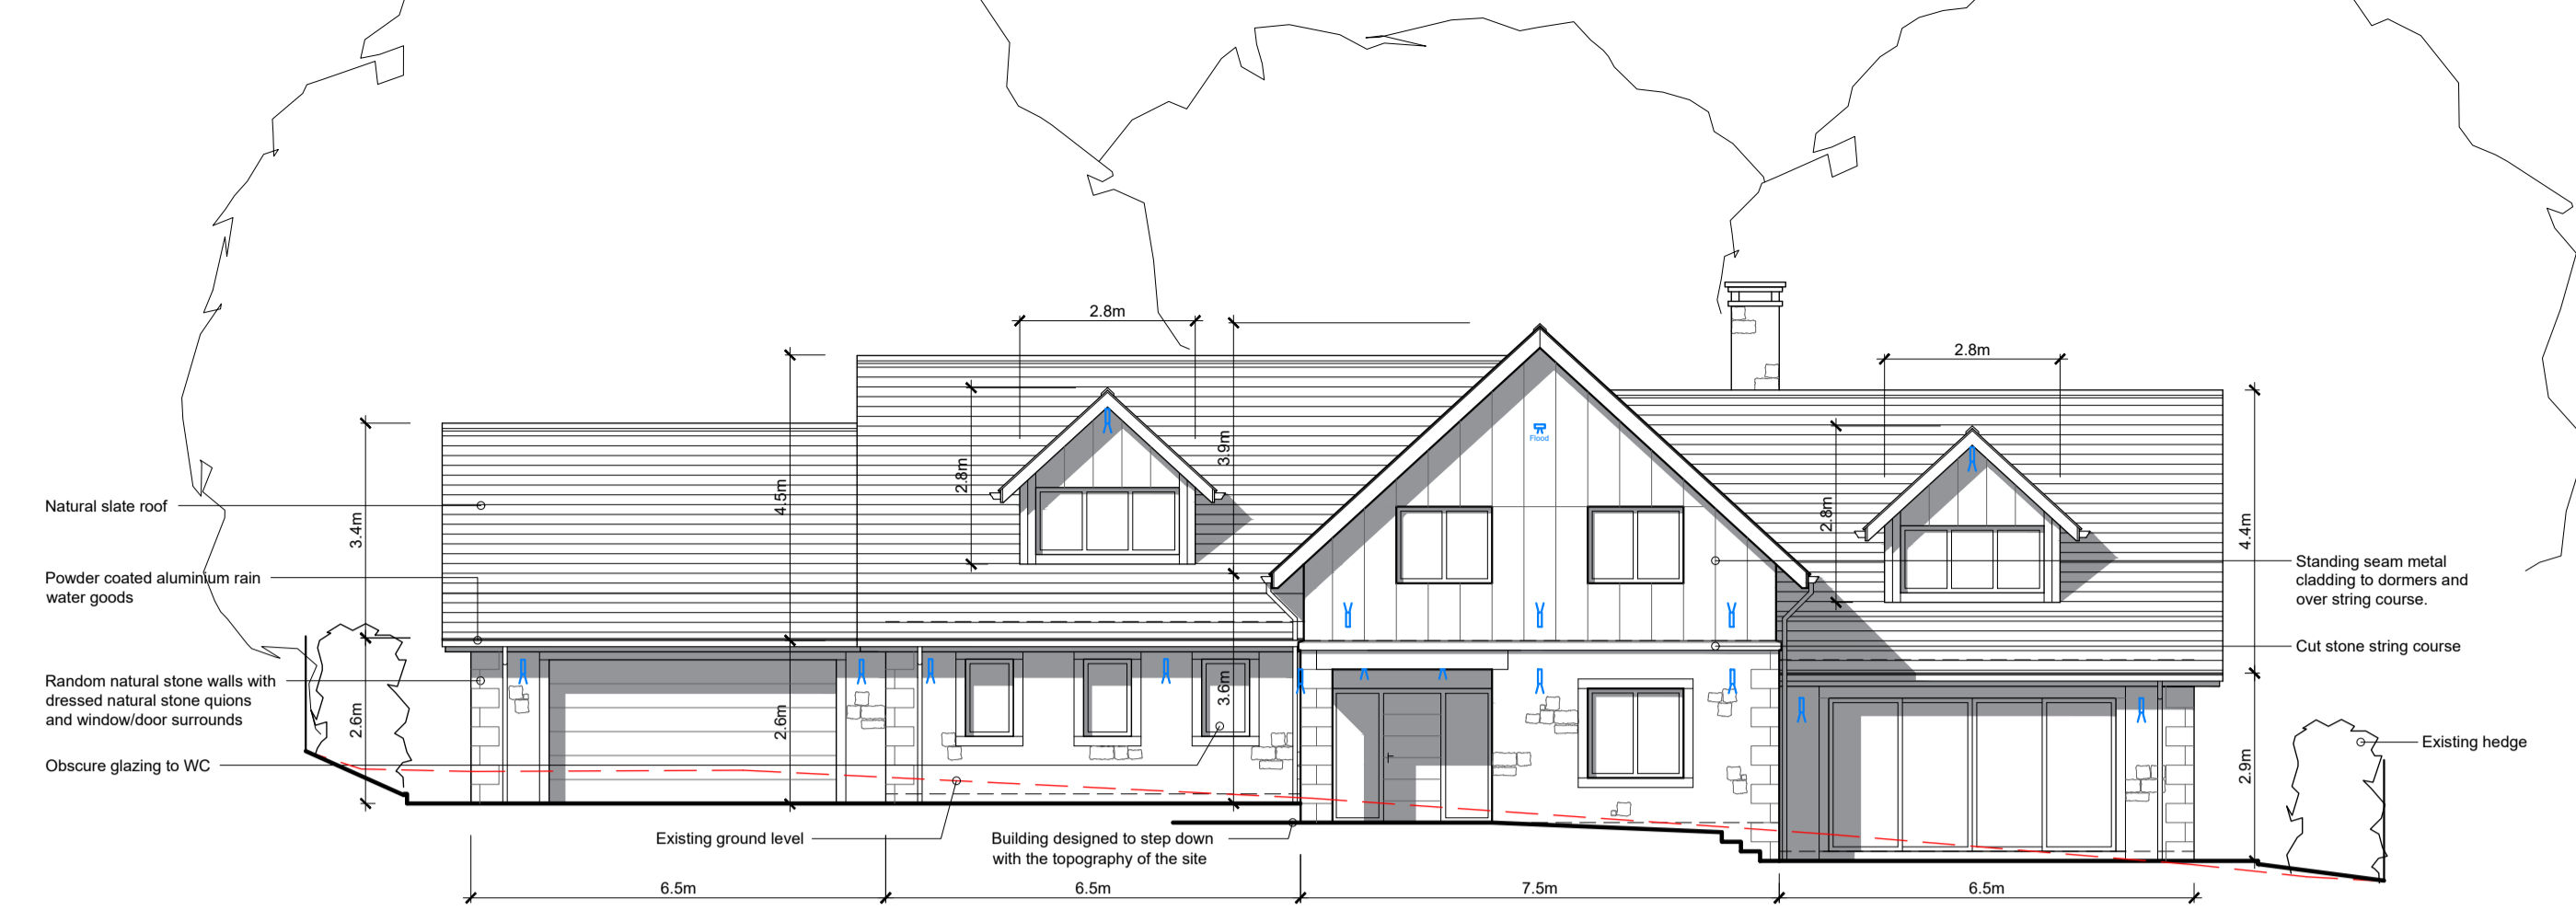


South West Elevation

▽ Datum +112.00

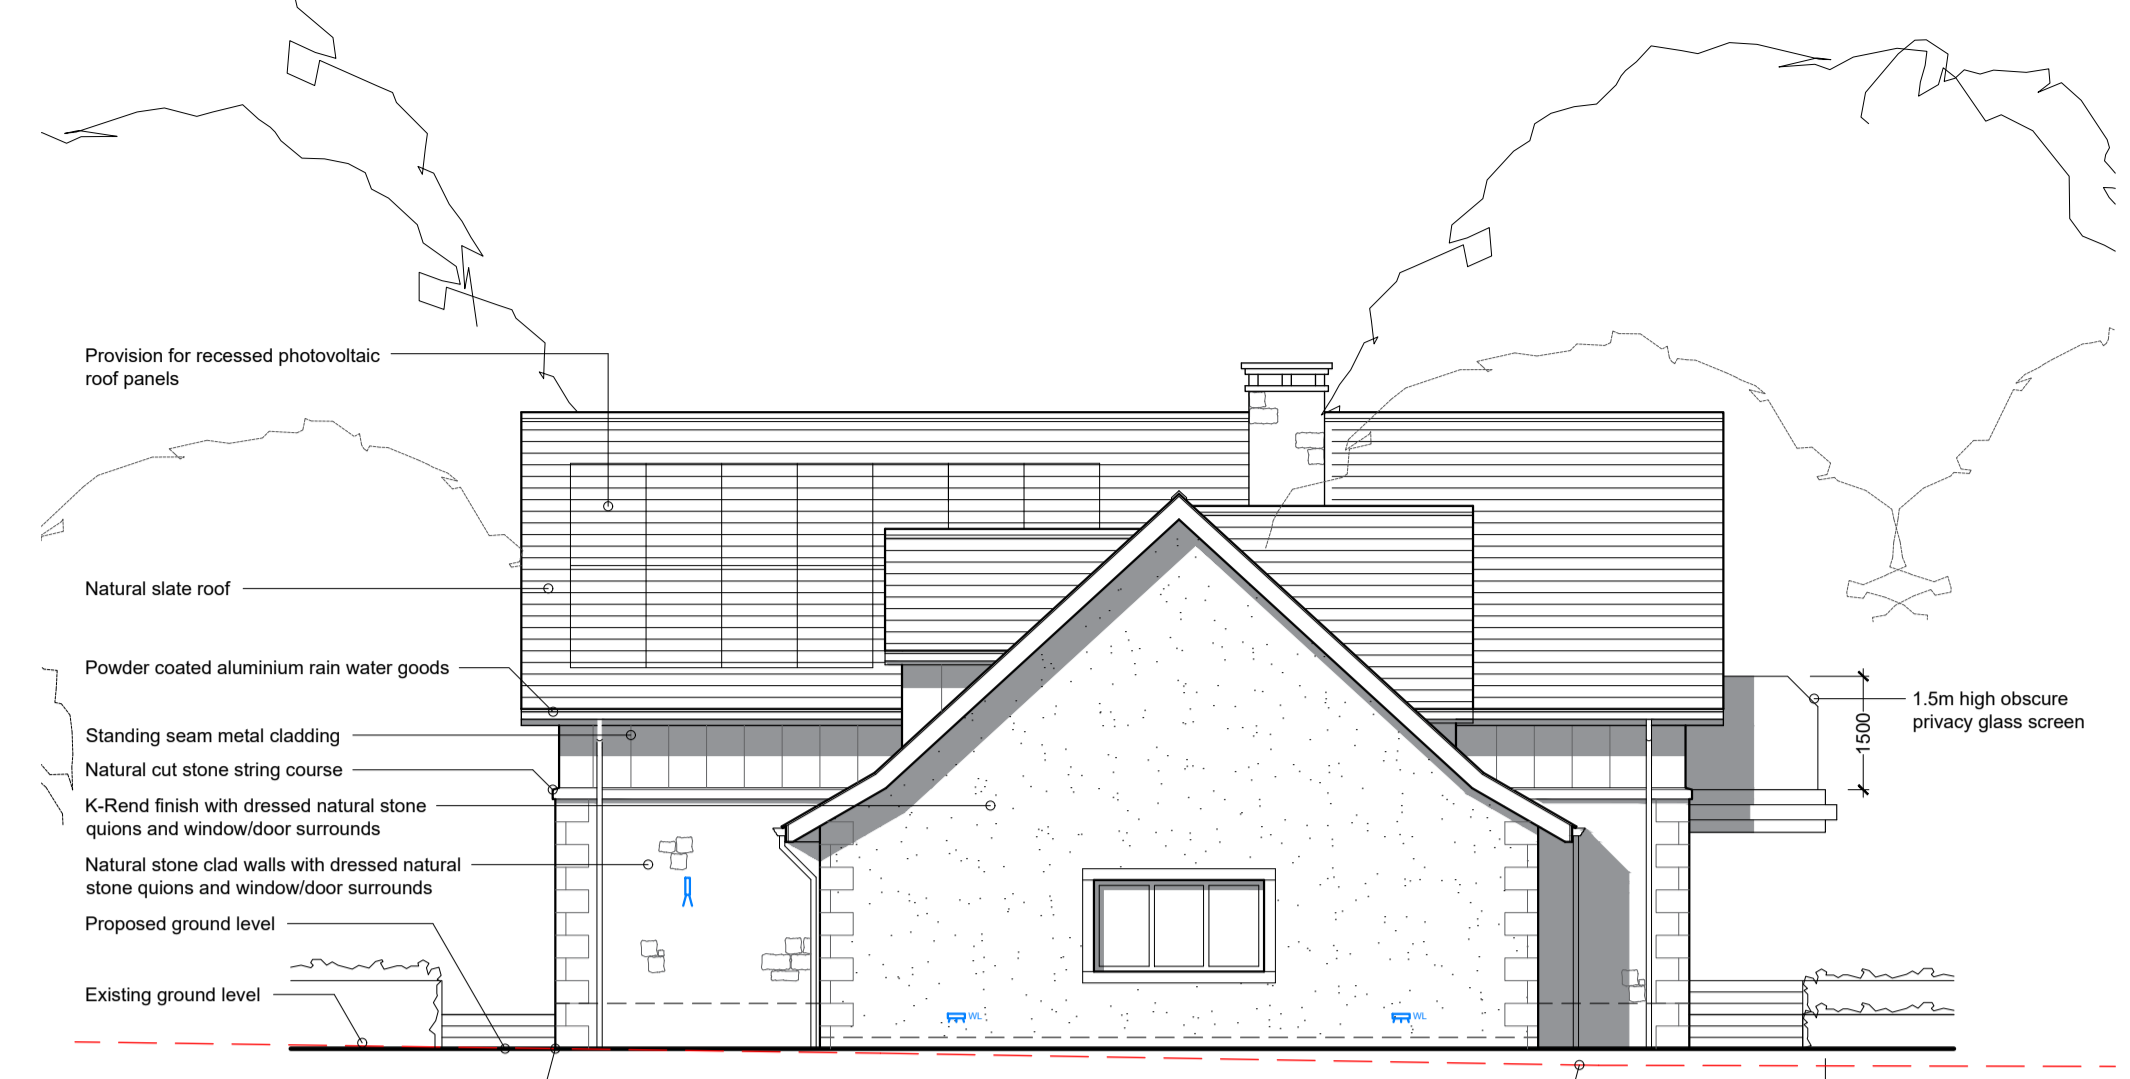


South East Elevation

▽ Datum +112.00

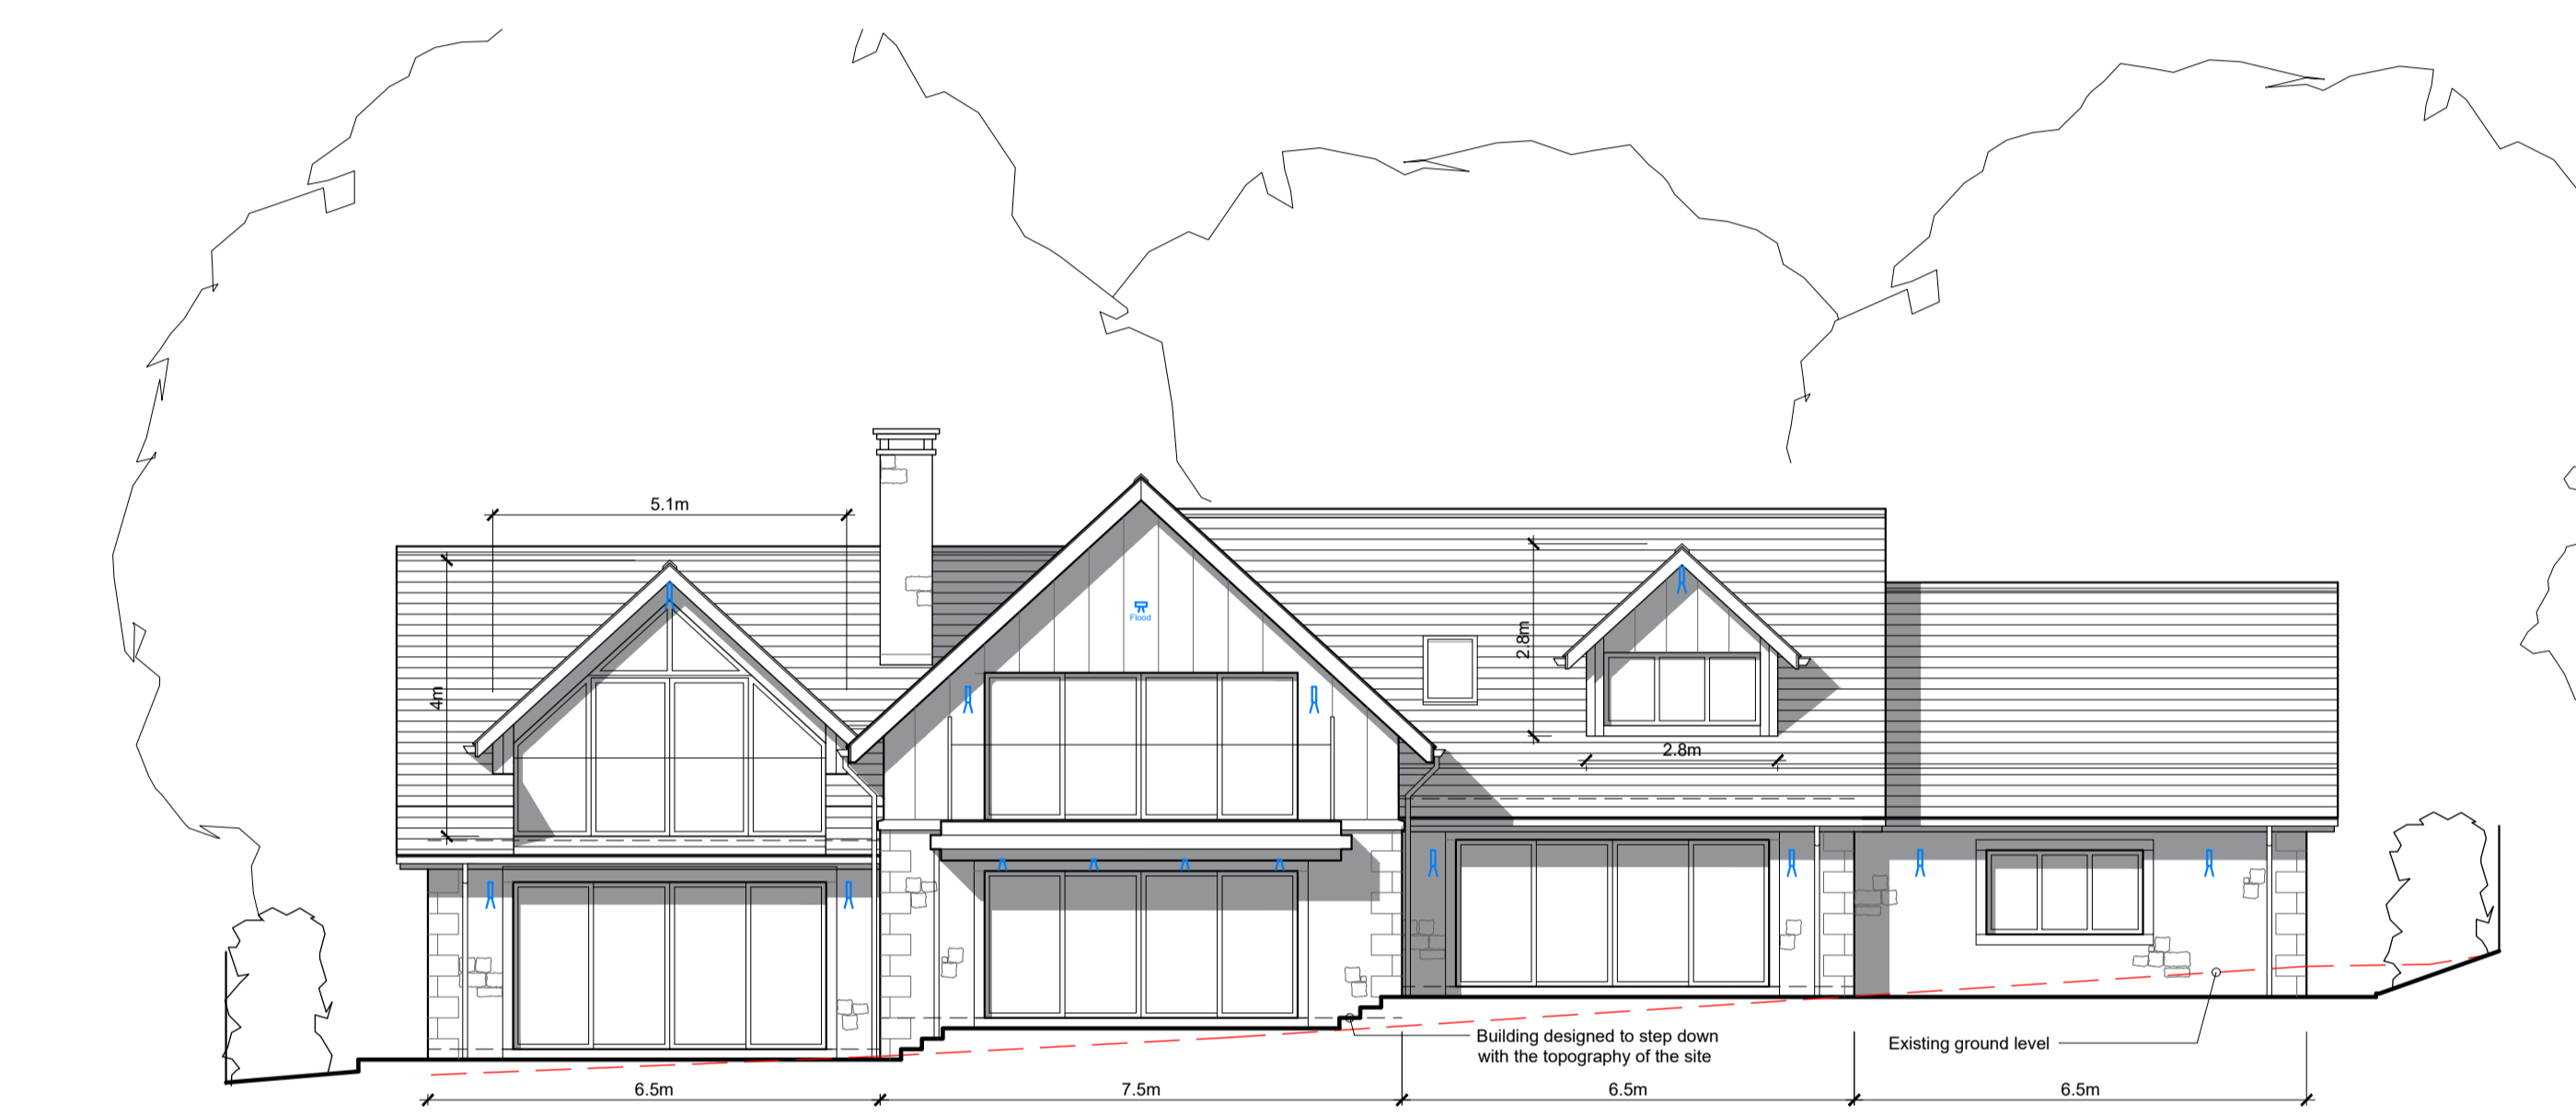


North East Elevation

▽ Datum +112.00

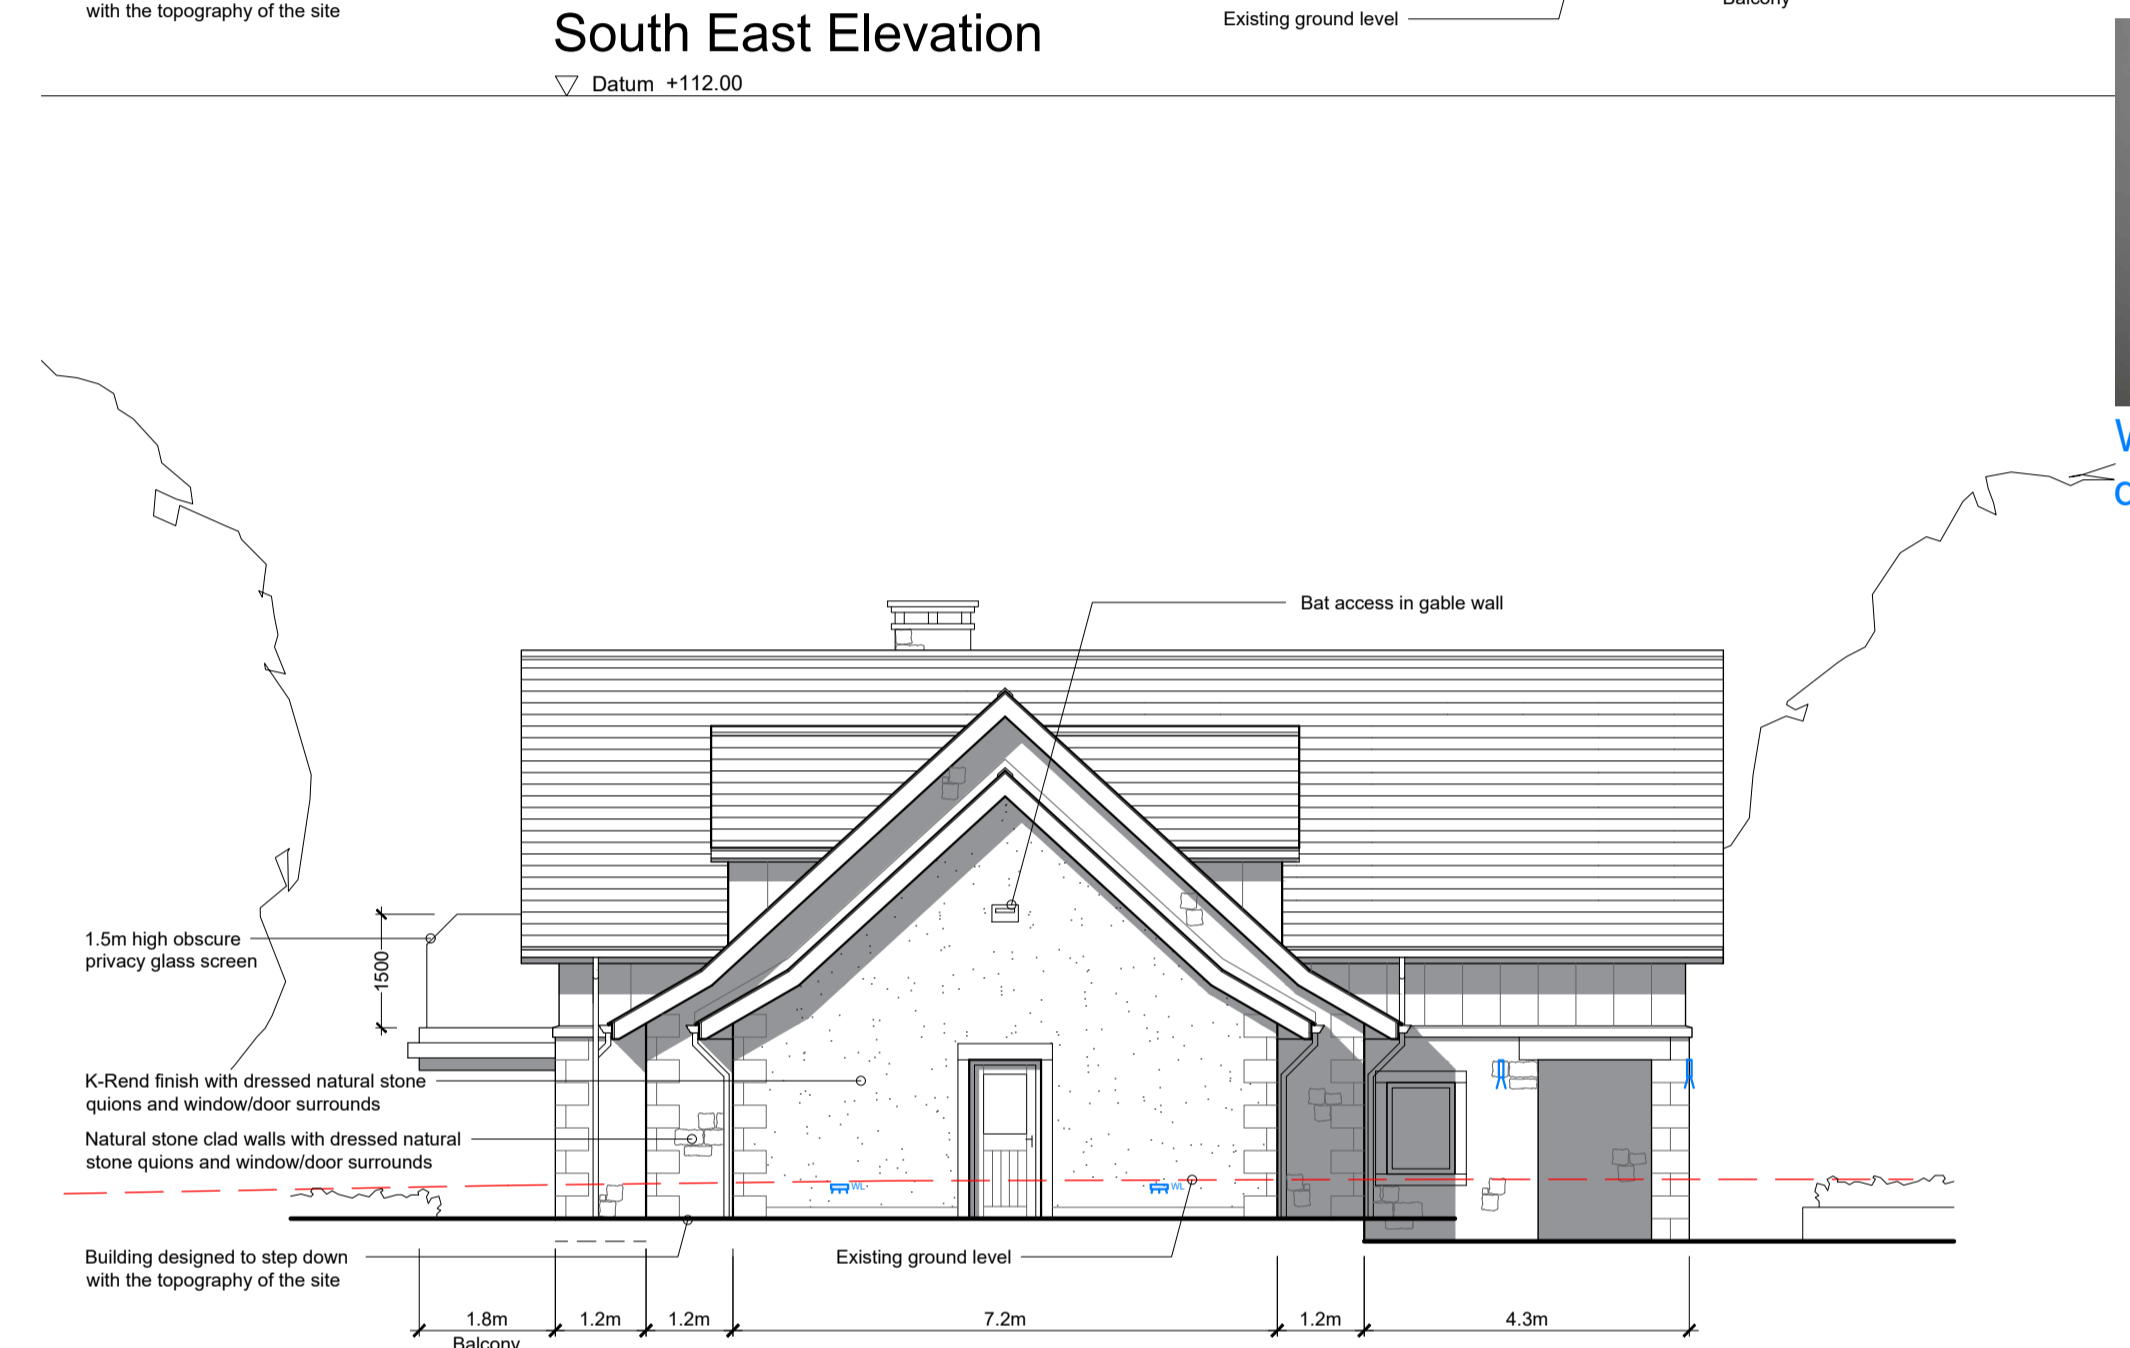


North West Elevation

▽ Datum +112.00

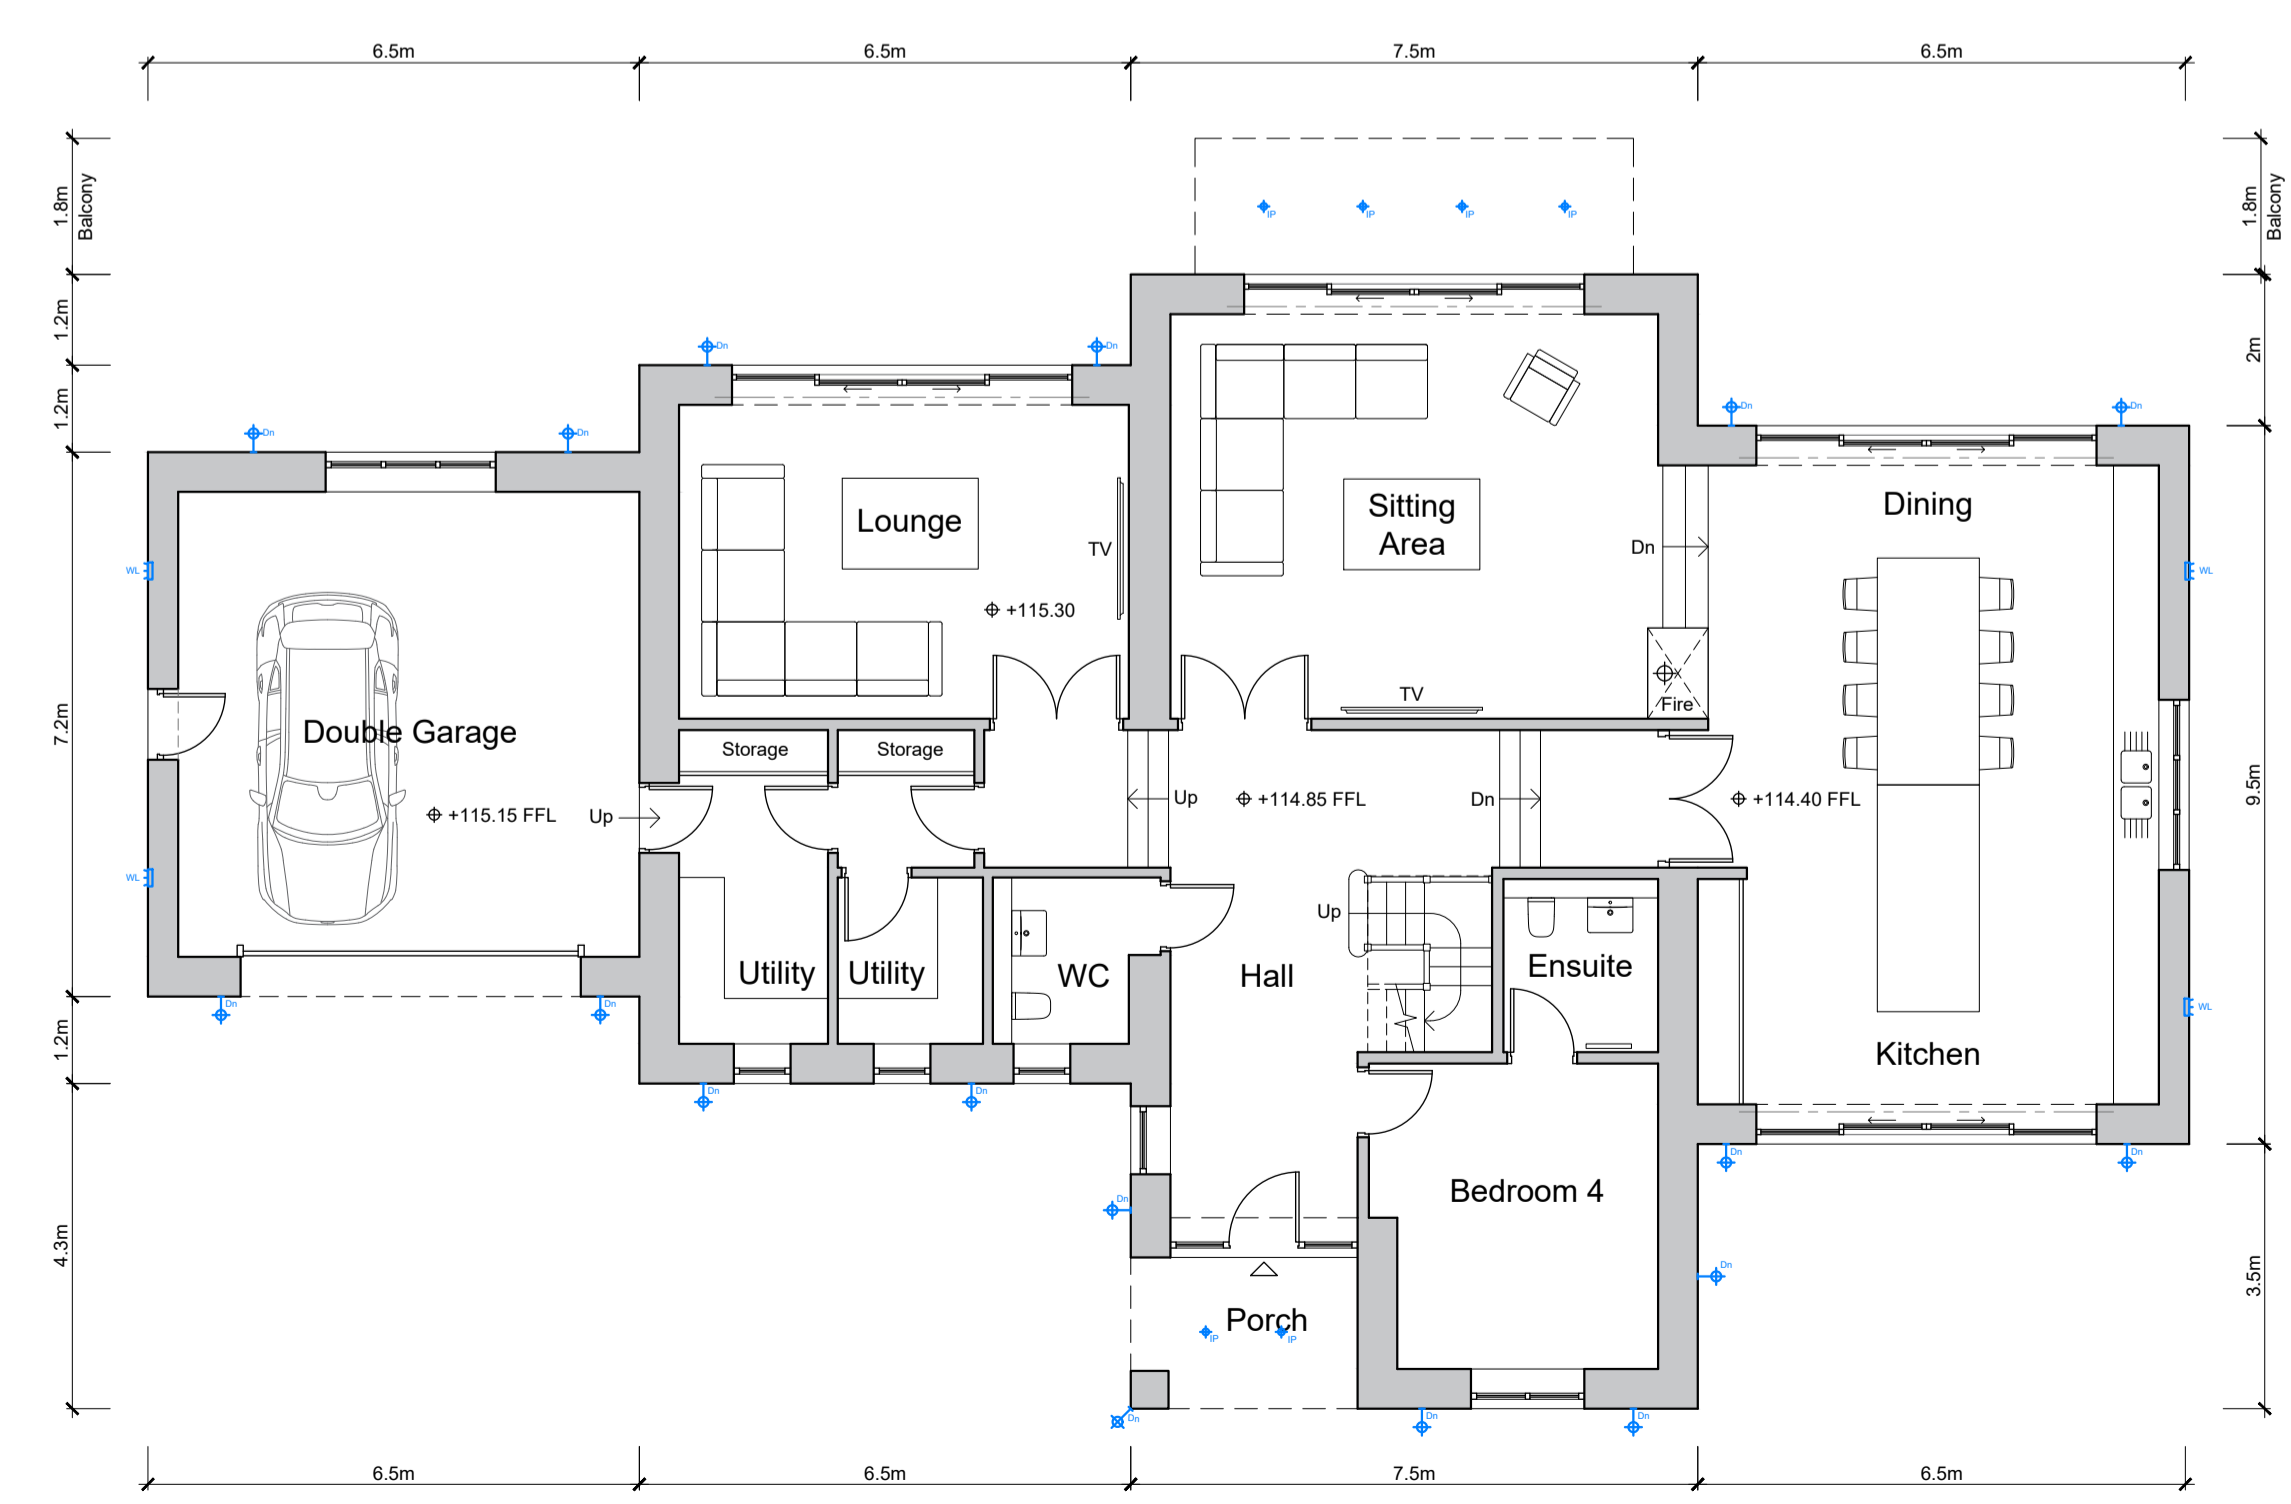

Ground Floor Plan

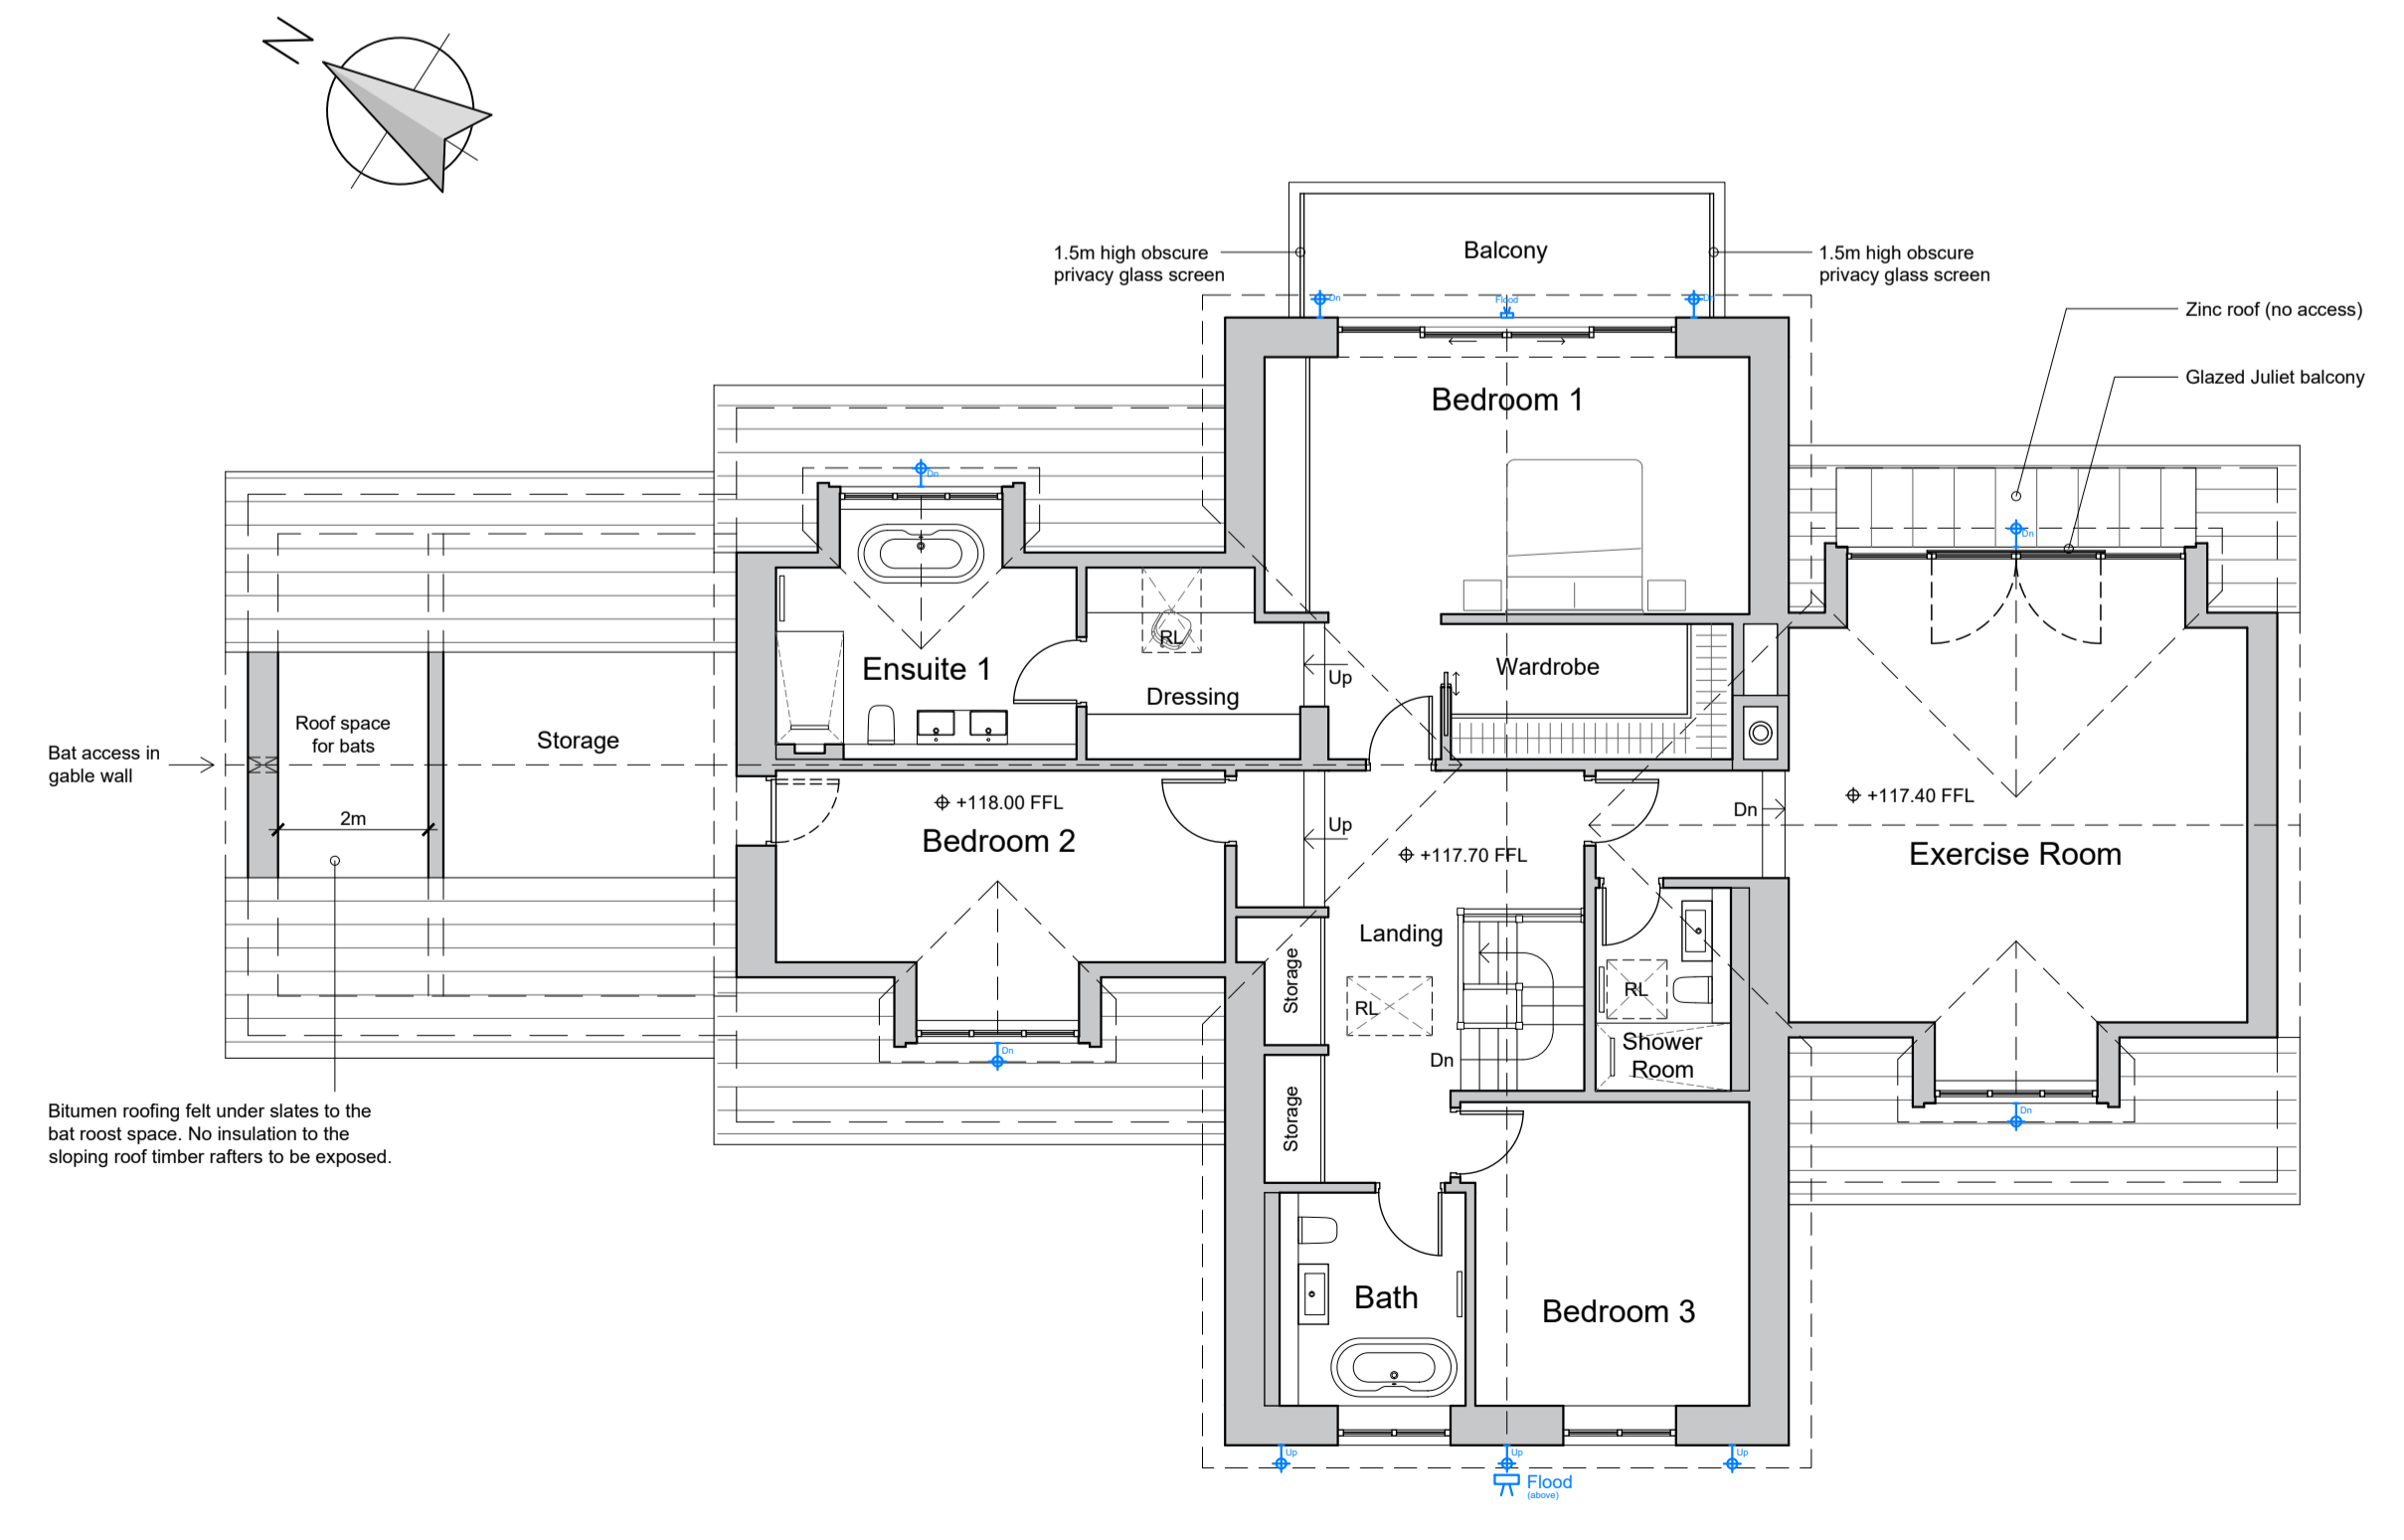

First Floor Plan

REVISIONS:

Rev B - Key changed, photos added, some fittings changed. - 13.10.25 - KD

Client
Miss Huskisson and Mr Wilkinson

Job Title
Proposed New Replacement Dwelling at Markhor Eaves Hall Lane West Bradford Clitheroe BB7 3JG

Drawing Title
Proposed Floor Plans and Elevations
Proposed External Building Lighting

PLANNING

Scale 1:100 @ A1 Date October 2025 Drawn KD

spa
SUNDERLAND PEACOCK ARCHITECTS
SUNDERLAND PEACOCK & ASSOCIATES LTD.
HAZELMERE, PRALICO ROAD, CLITHEROE
LANCASHIRE, BB7 2AG
T 01200 423178 F 01200 427328
E info@sunderlandpeacock.com
www.sunderlandpeacock.com

7125 - P10C