


This drawing is to be read in conjunction with all relevant Architect, consultants' and specialist drawings and specifications. The Architect is to be notified of any discrepancies before proceeding. Do not scale from this drawing. All dimensions and levels are to be checked on site. This drawing is subject to copyright. All work carried out before Planning and Building Permission has been granted is at the contractor's risk.




**South West Elevation**  
 Datum +112.00




**South East Elevation**  
 Datum +112.00

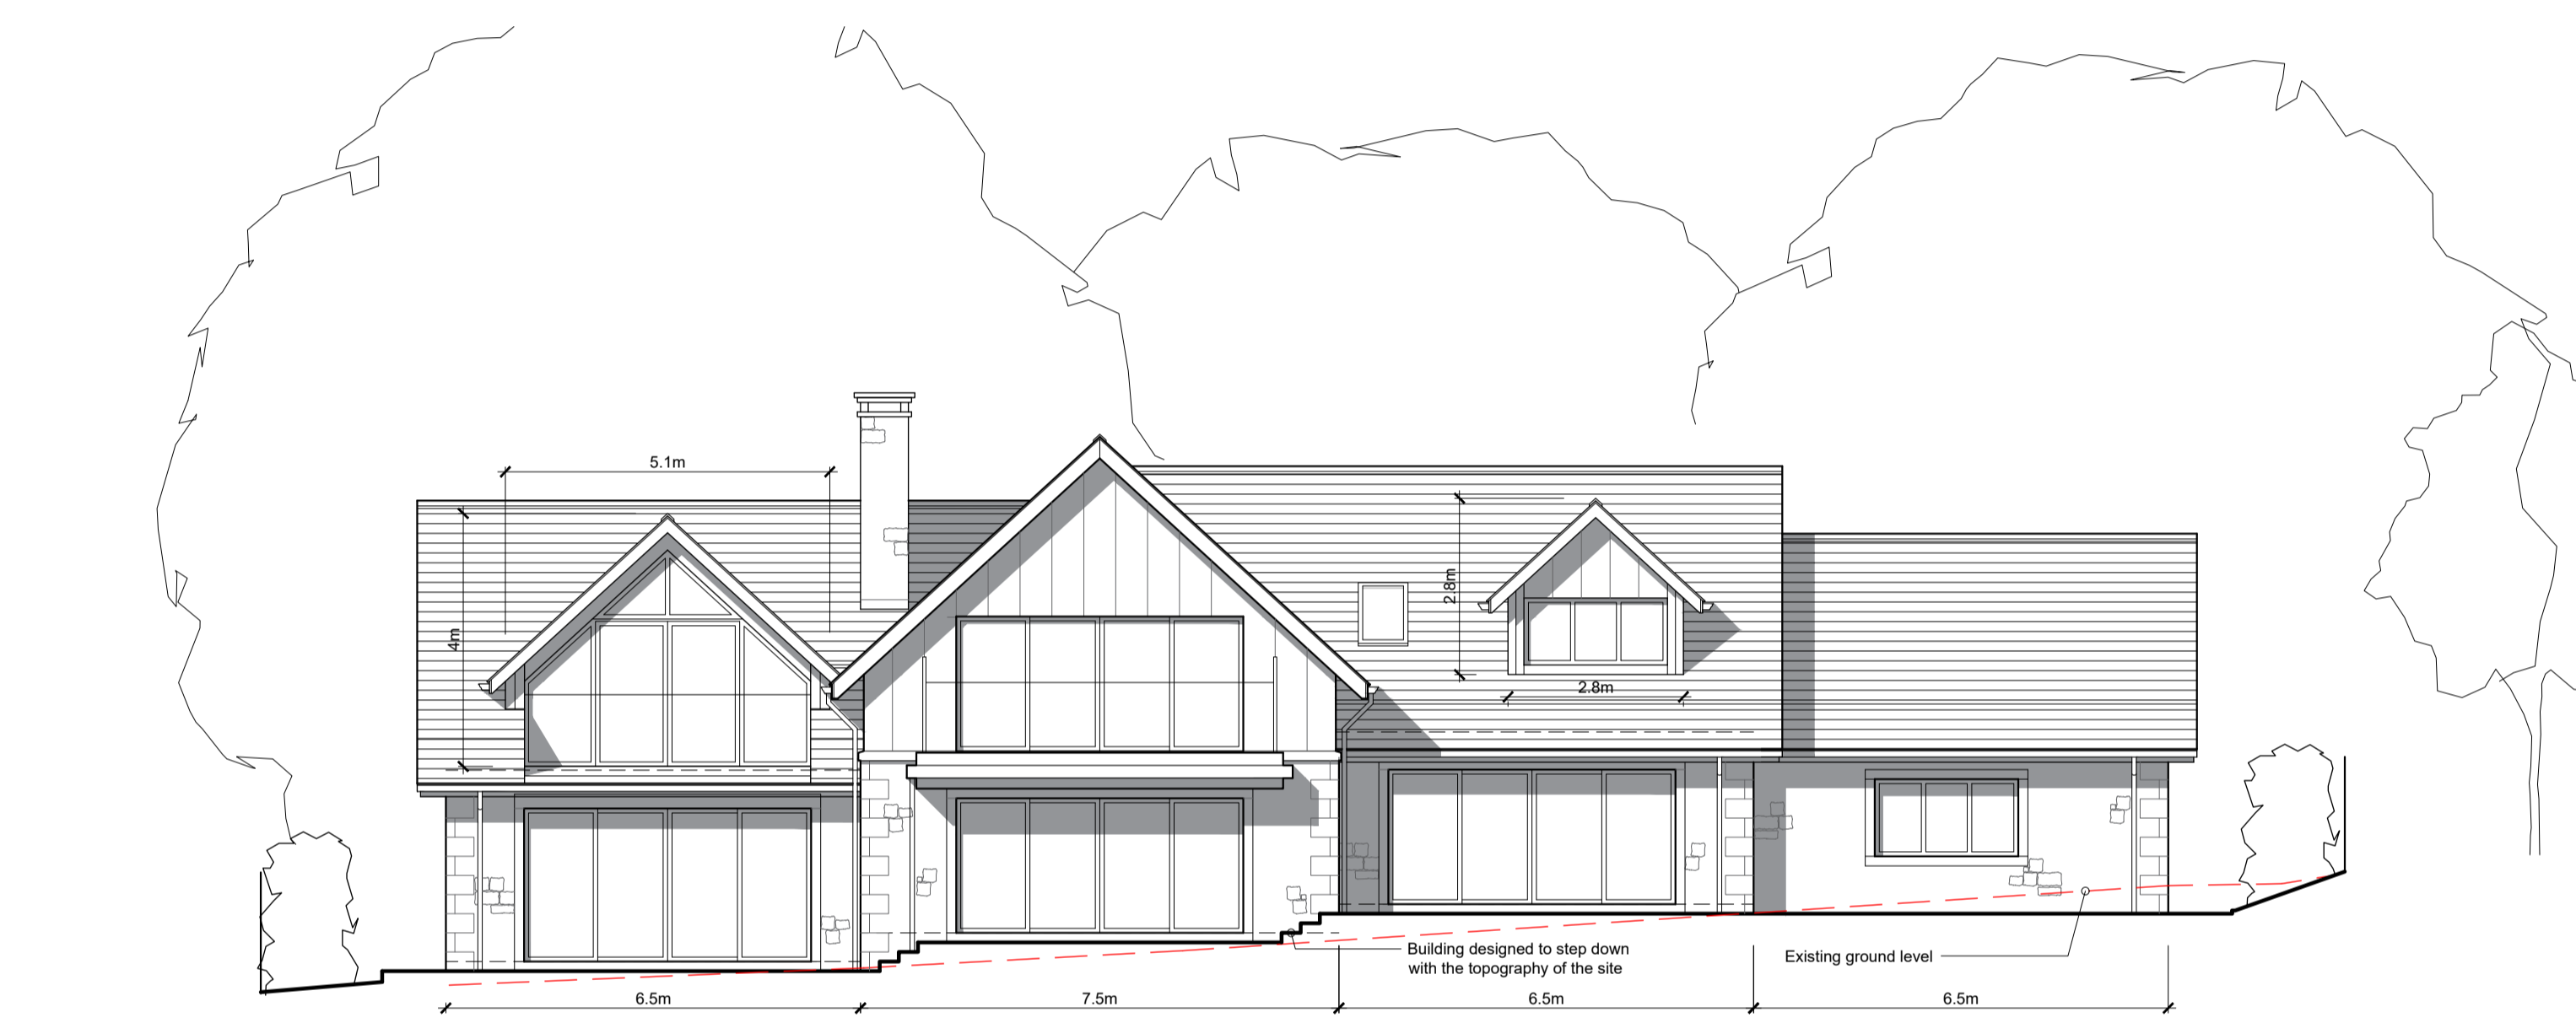



**North East Elevation**  
 Datum +112.00

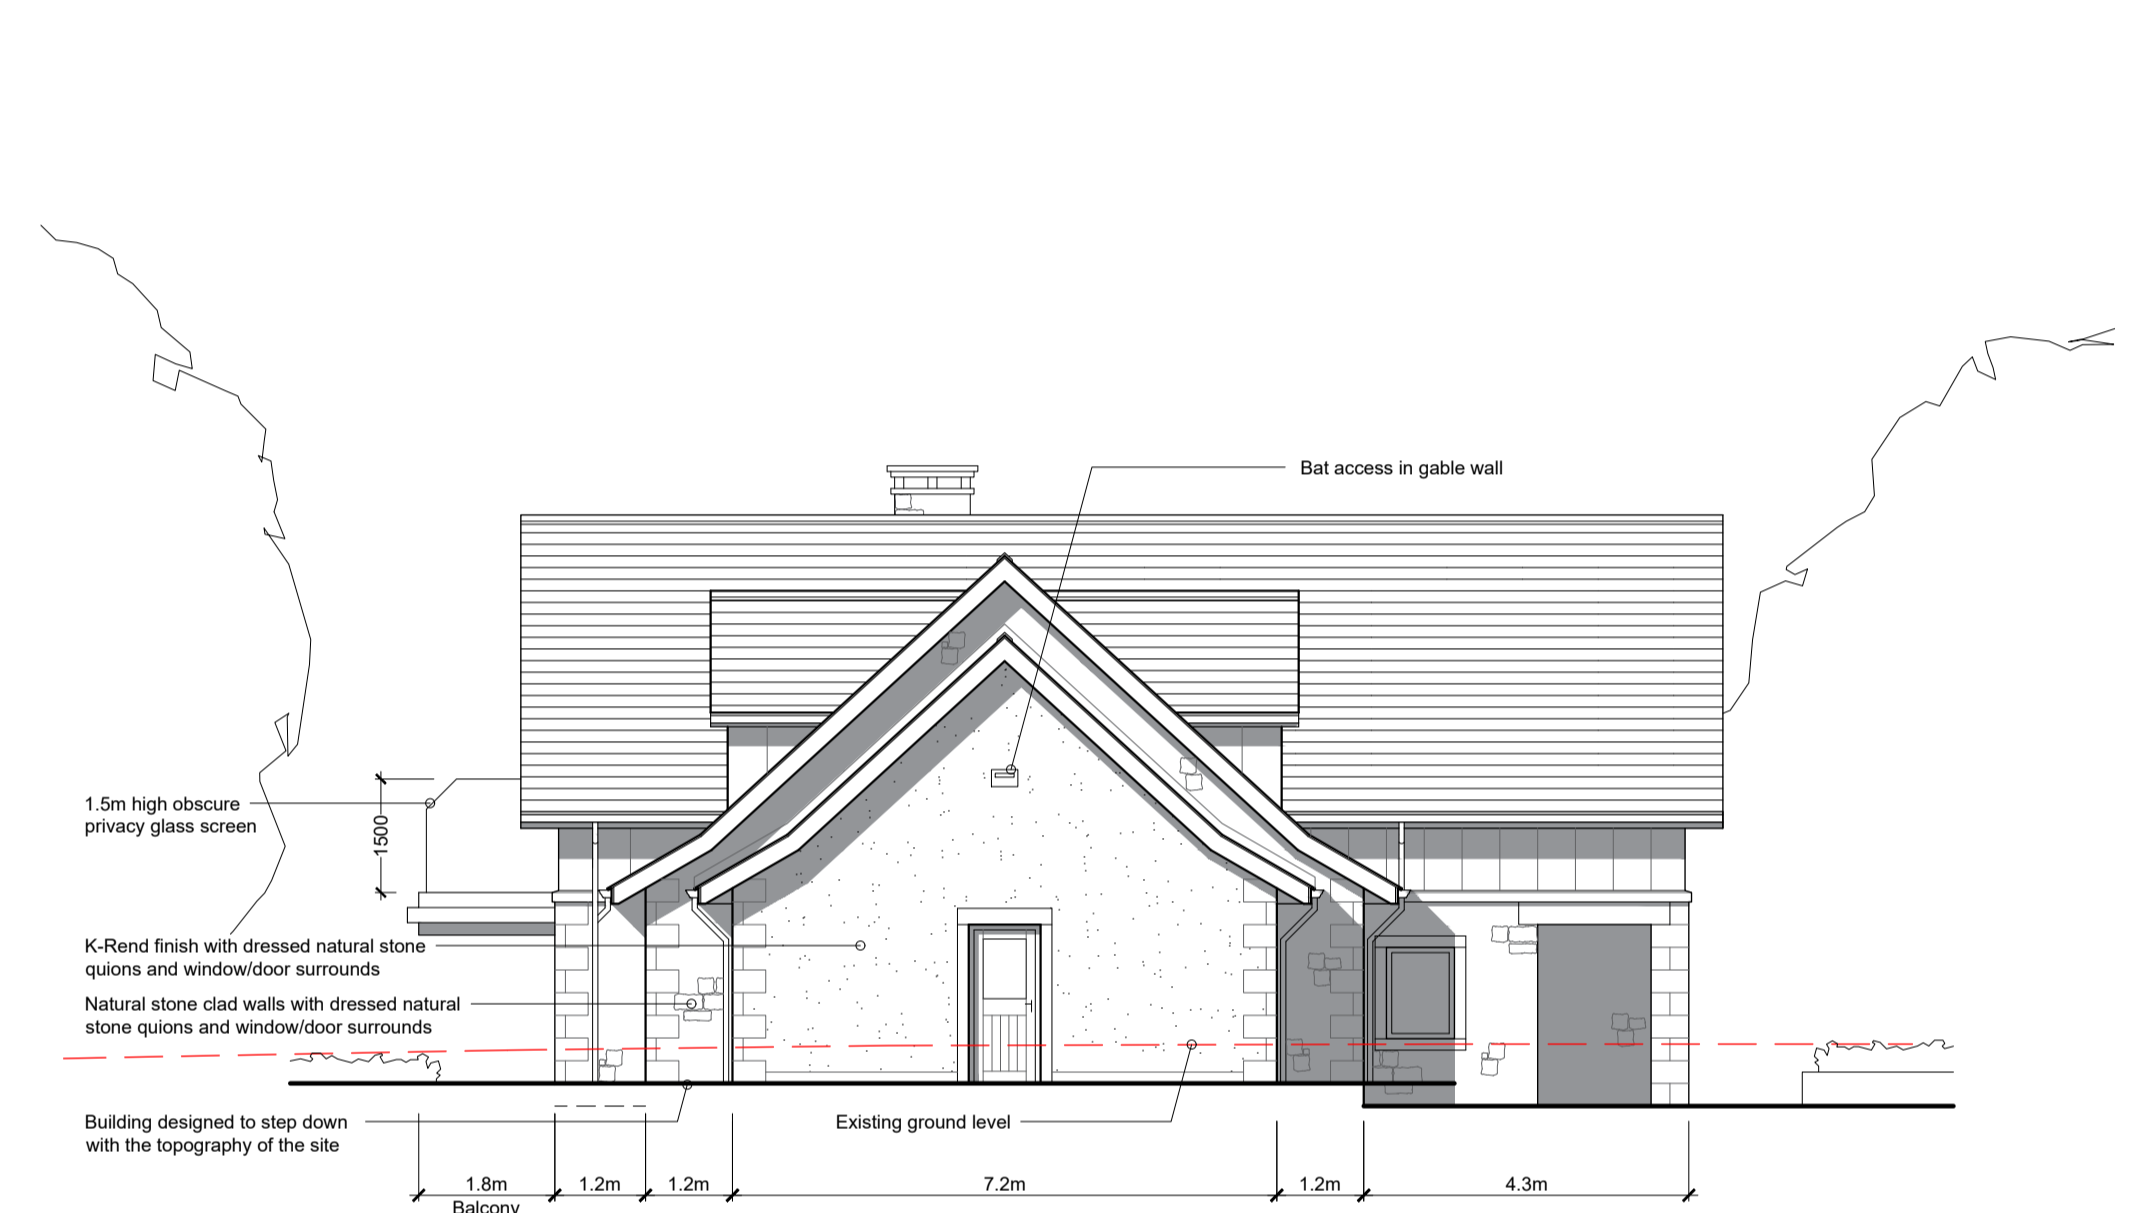

**North West Elevation**  
 Datum +112.00

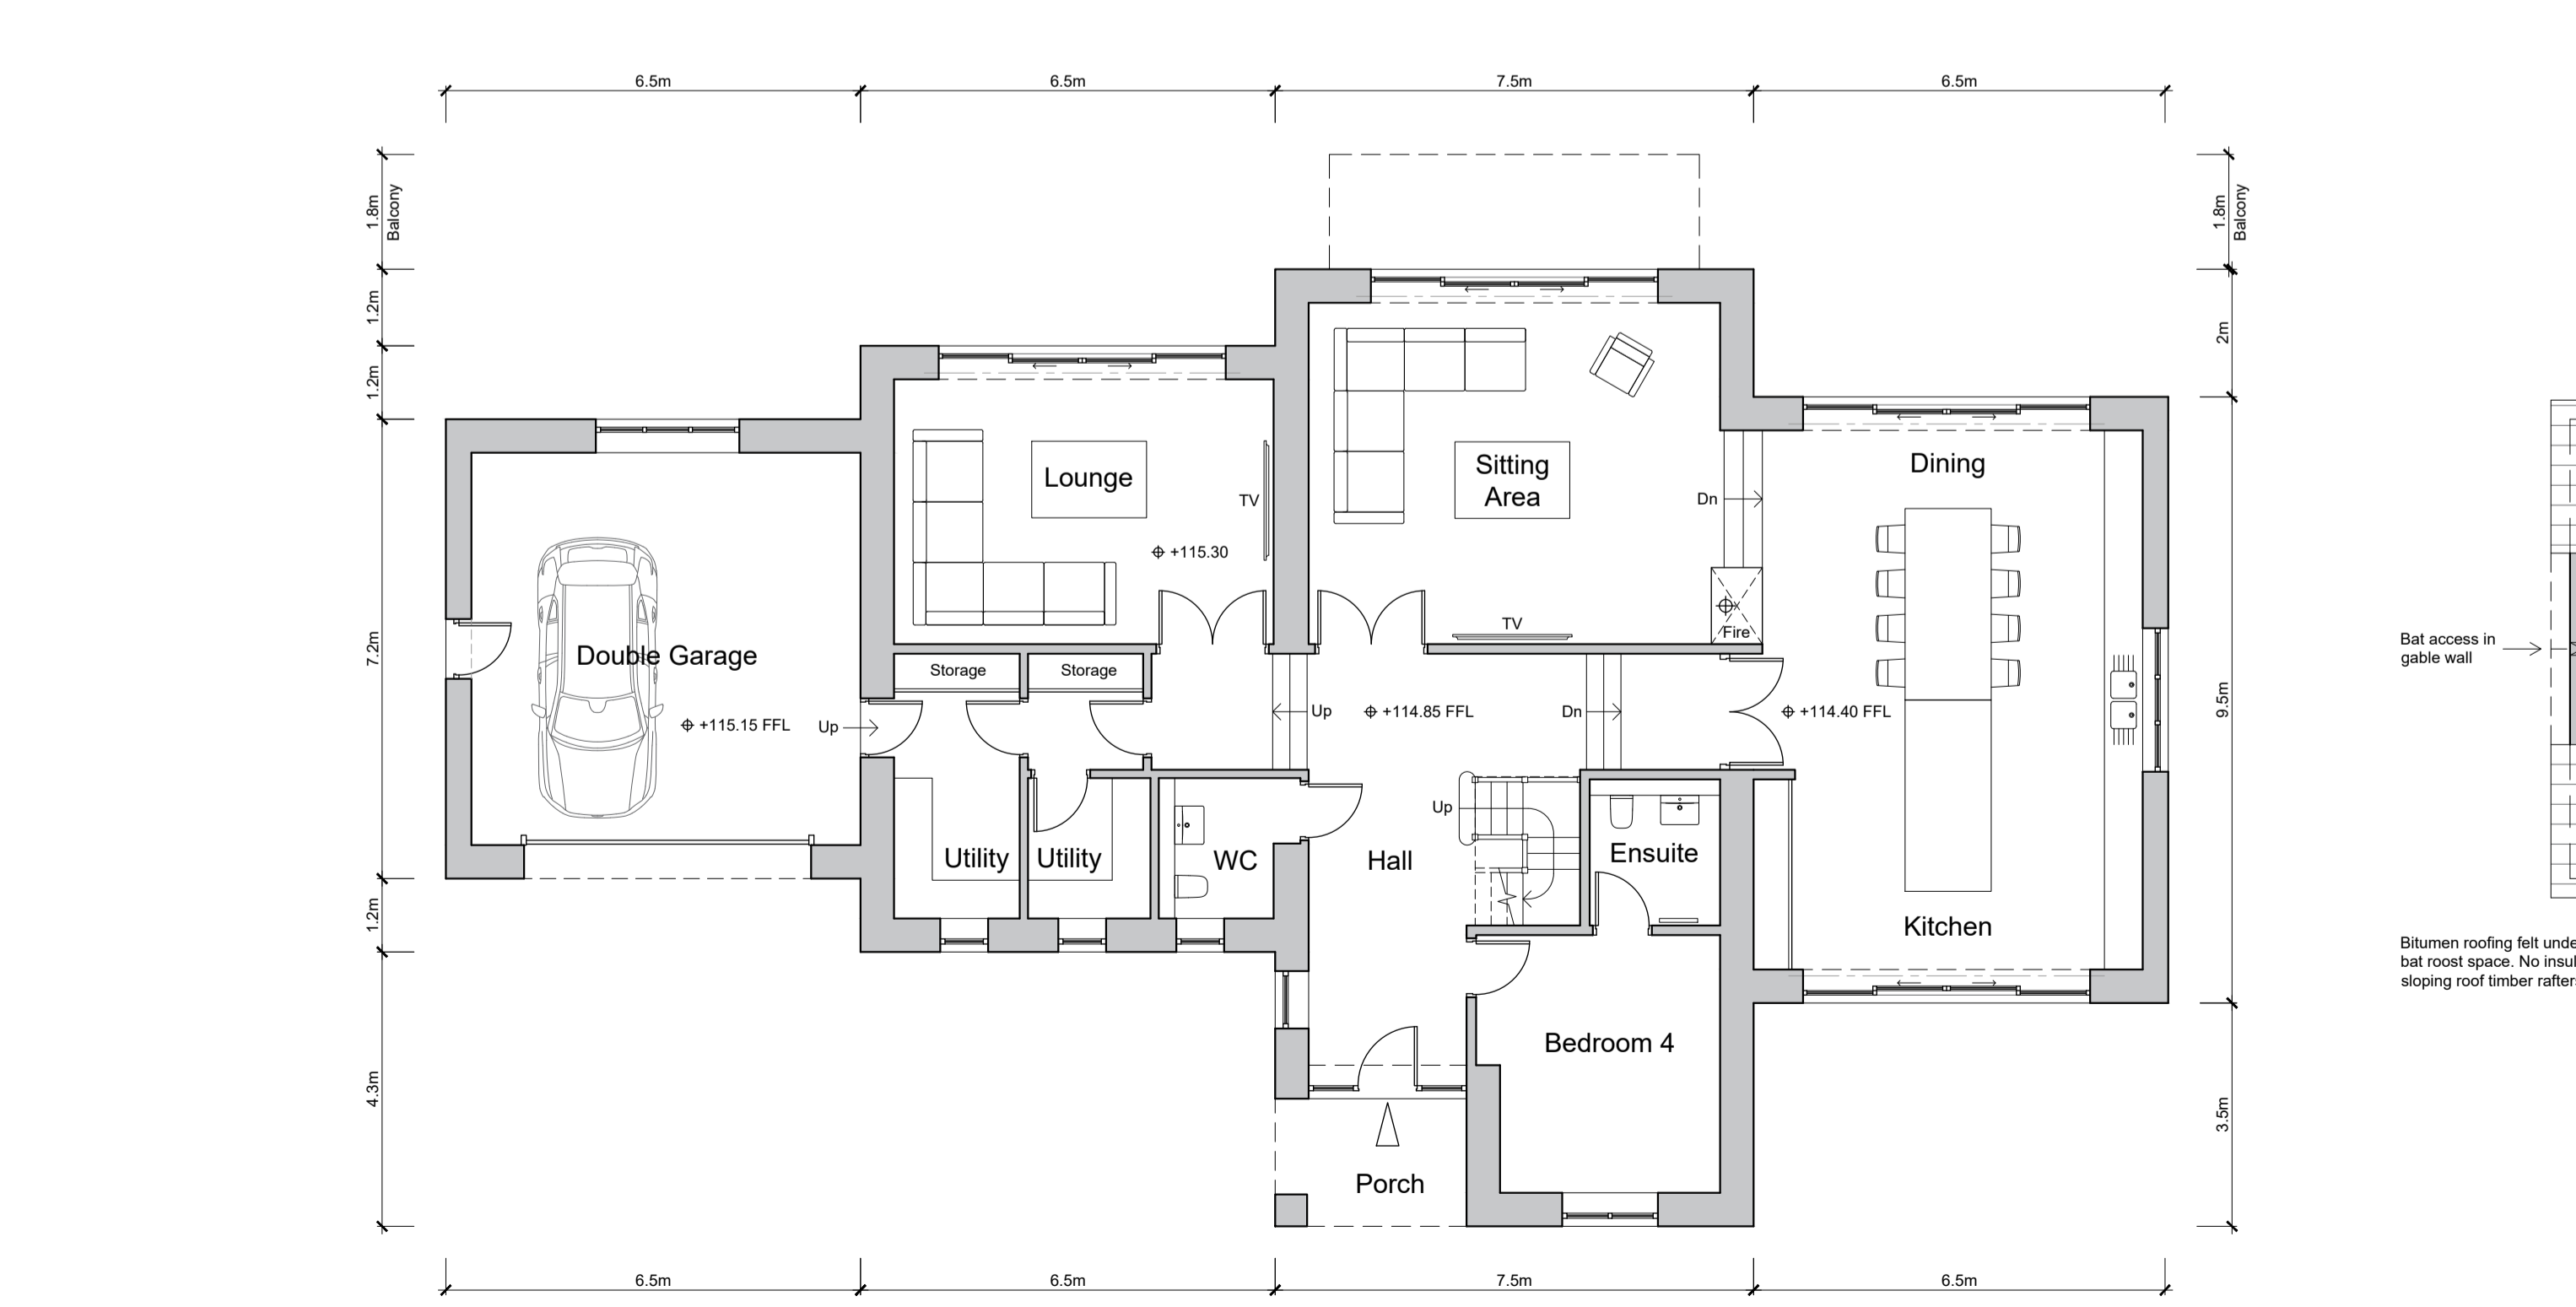

**Ground Floor Plan**

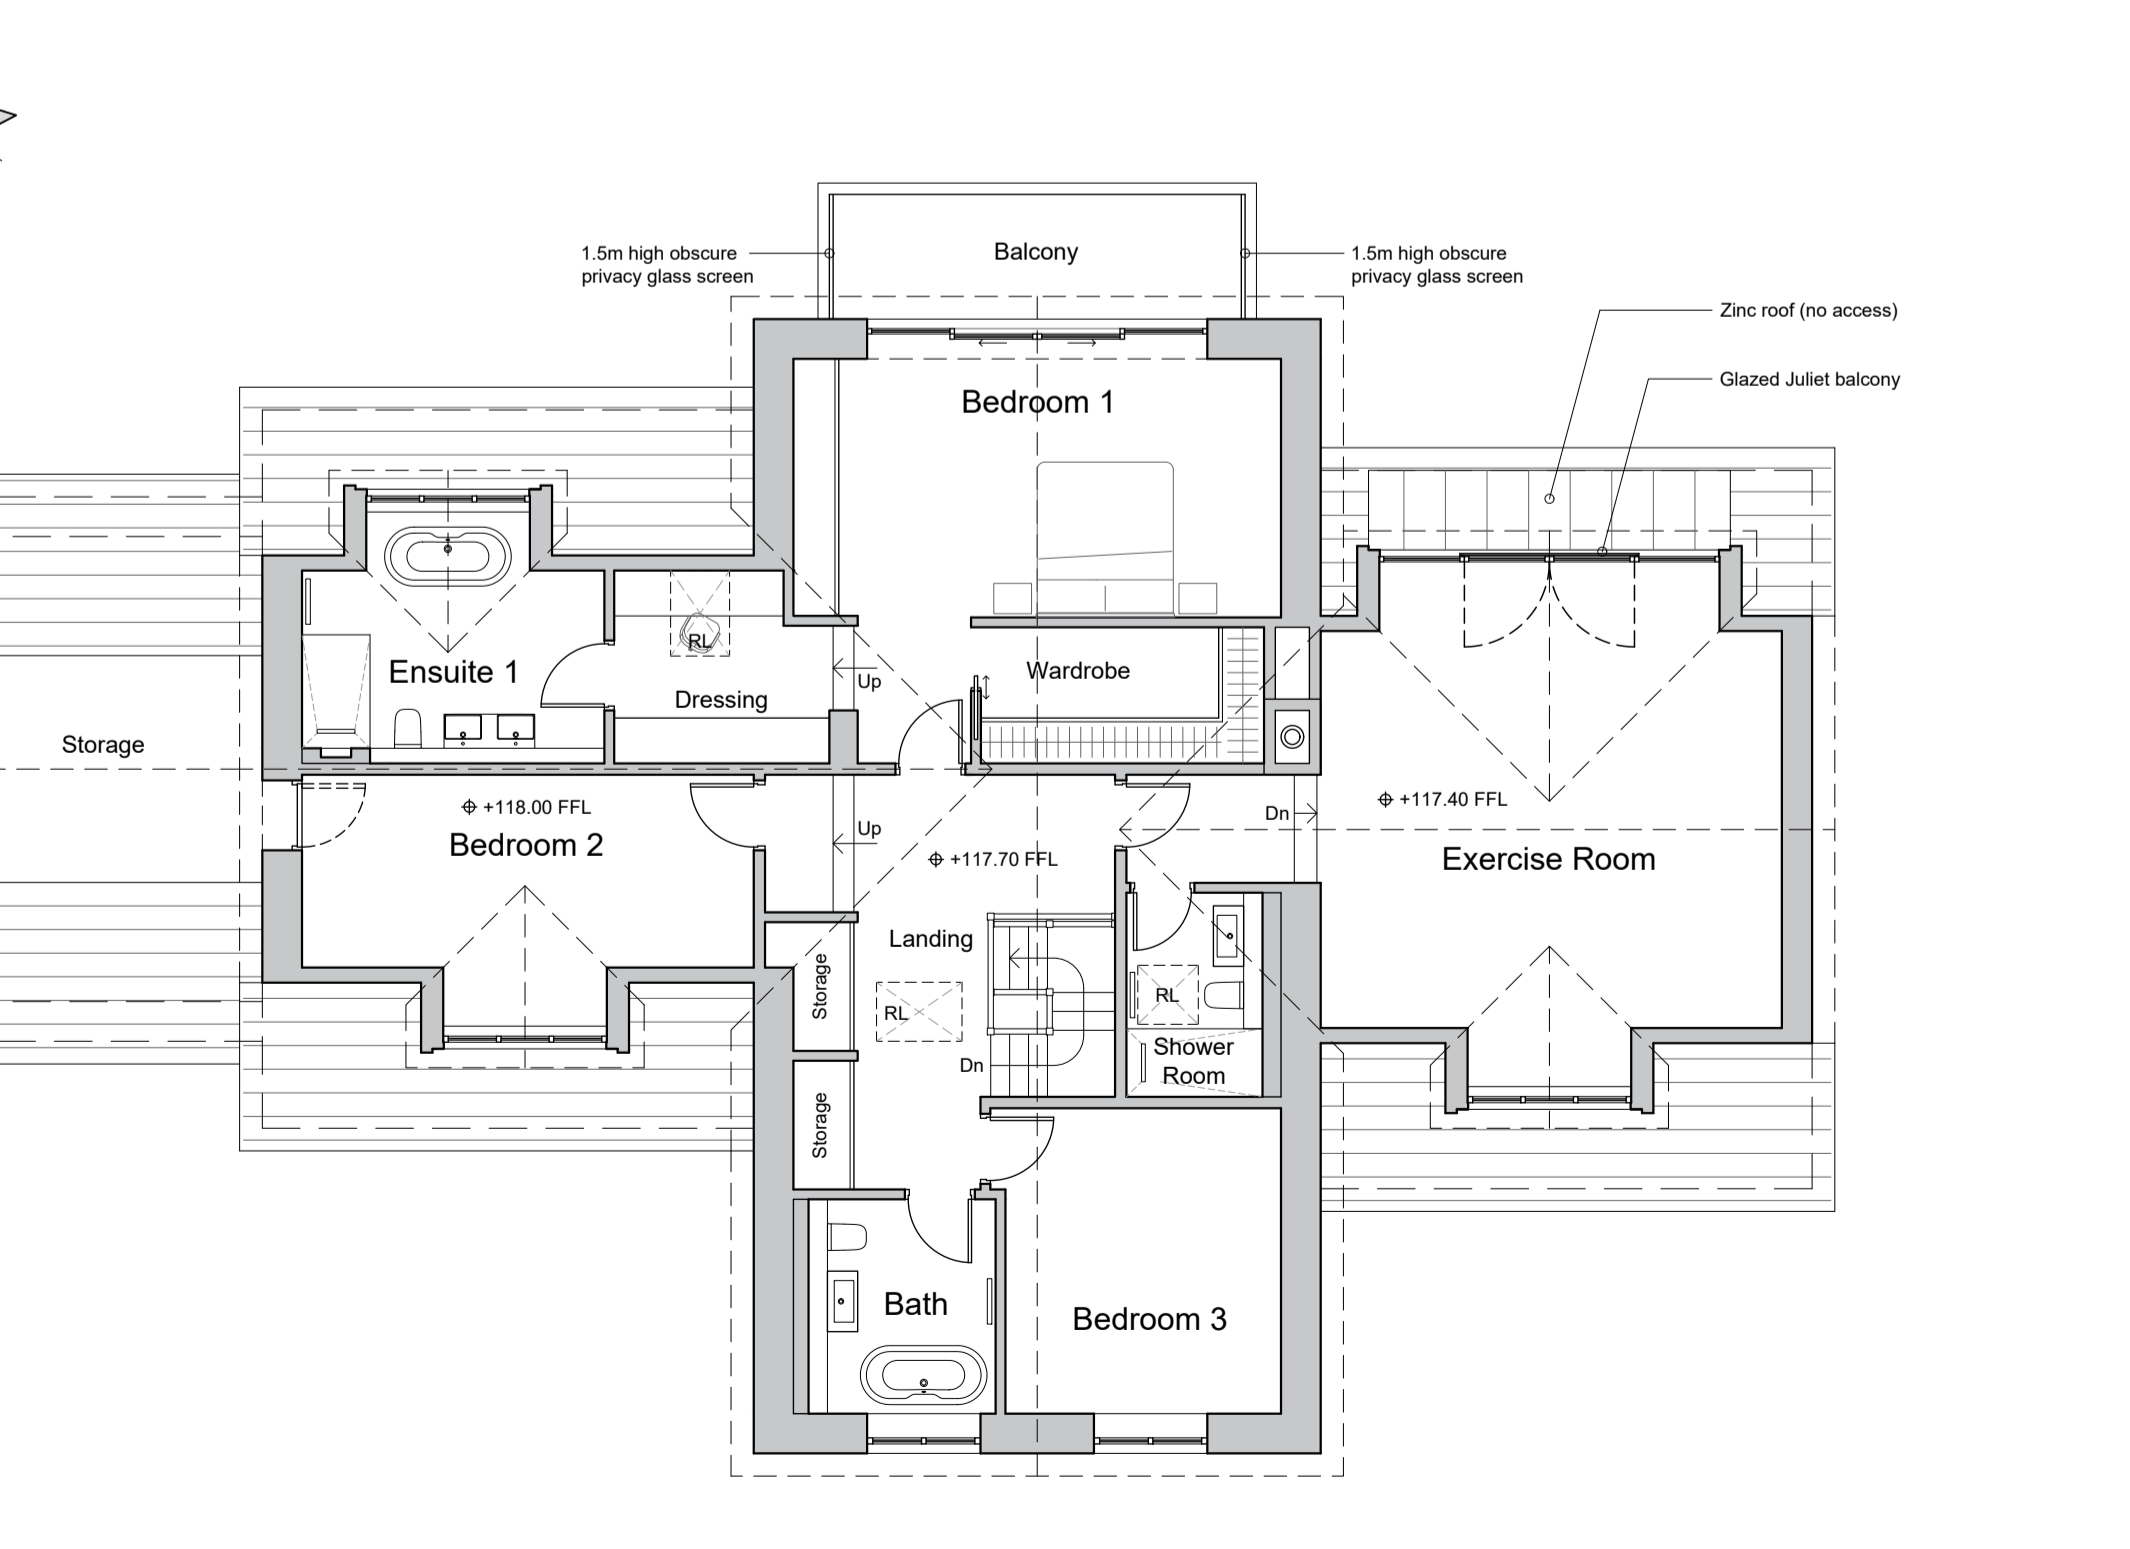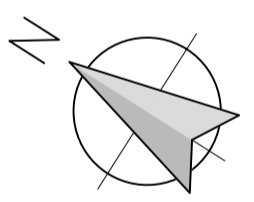

**First Floor Plan**

- REVISIONS:**  
 Rev A - Amended for Planning. - 05.08.25 - NE  
 Rev B - Planning Issue. - 01.09.25 - NE  
 Rev C - Floor levels indicated. - 09.09.25 - NE  
 Rev D - Additional dims added. - 10.09.25 - NE

Client  
 Miss Huskisson and Mr Wilkinson  
 Job Title  
 Proposed New Replacement Dwelling at  
 Markhor  
 Eaves Hall Lane  
 West Bradford  
 Clitheroe  
 BB7 3JG

Drawing Title  
 Proposed Floor Plans and Elevations

**PLANNING**  
 Scale 1:100 @ A1 Date July 2025 Drawn NE

**spa**  
 SUNDERLAND PEACOCK ARCHITECTS  
 SUNDERLAND PEACOCK & ASSOCIATES LTD.  
 HAZELMERE, PEARLICO ROAD, CLITHEROE  
 LANCASHIRE, BB7 2AG  
 T 01200 423178 F 01200 427328  
 E info@sunderlandpeacock.com  
 www.sunderlandpeacock.com

**7125 - P07** Rev D