




EXISTING GROUND FLOOR PLAN  
(Scale 1:100)

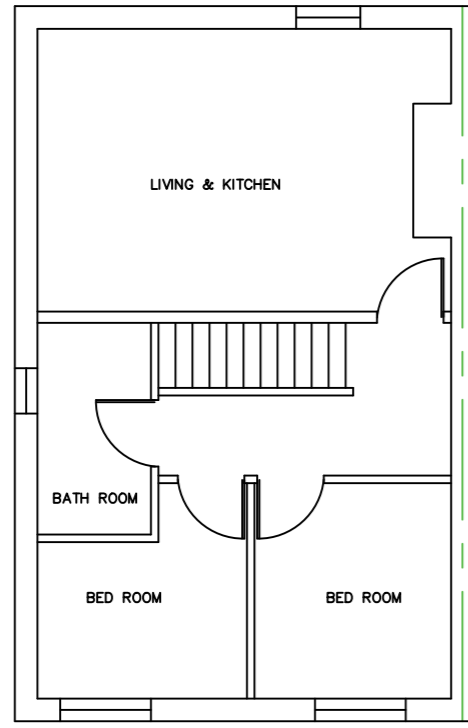


EXISTING FIRST FLOOR PLAN  
(Scale 1:100)

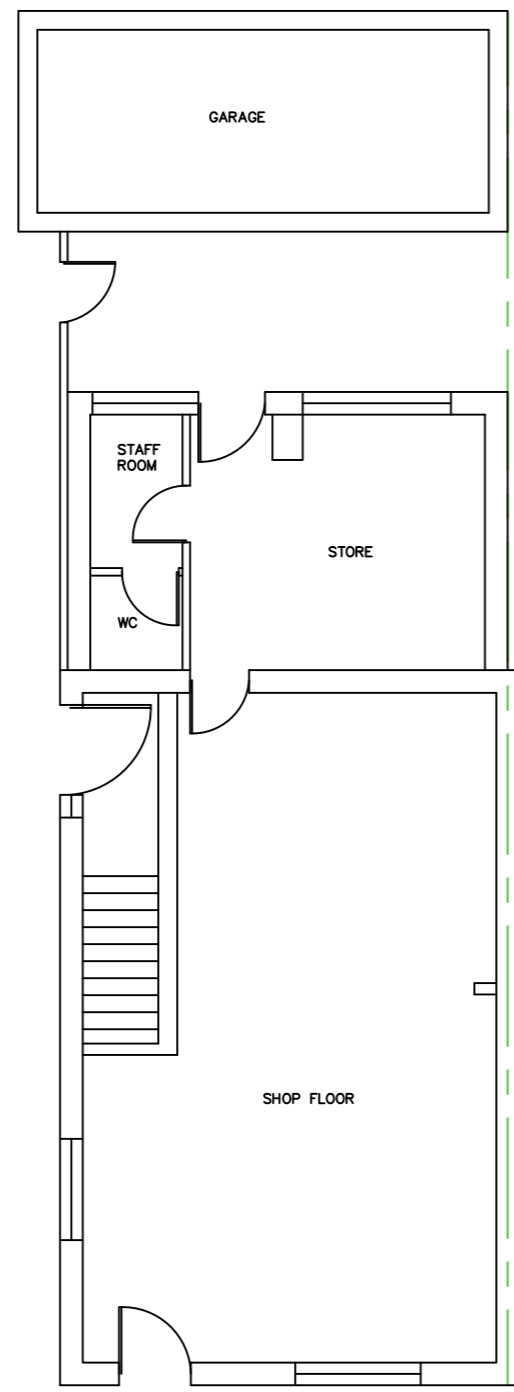


PROPOSED GROUND FLOOR PLAN  
(Scale 1:100)

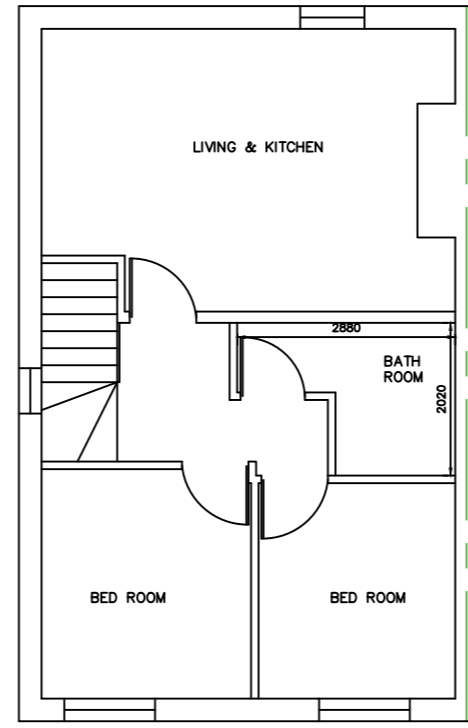


PROPOSED FIRST FLOOR PLAN  
(Scale 1:100)

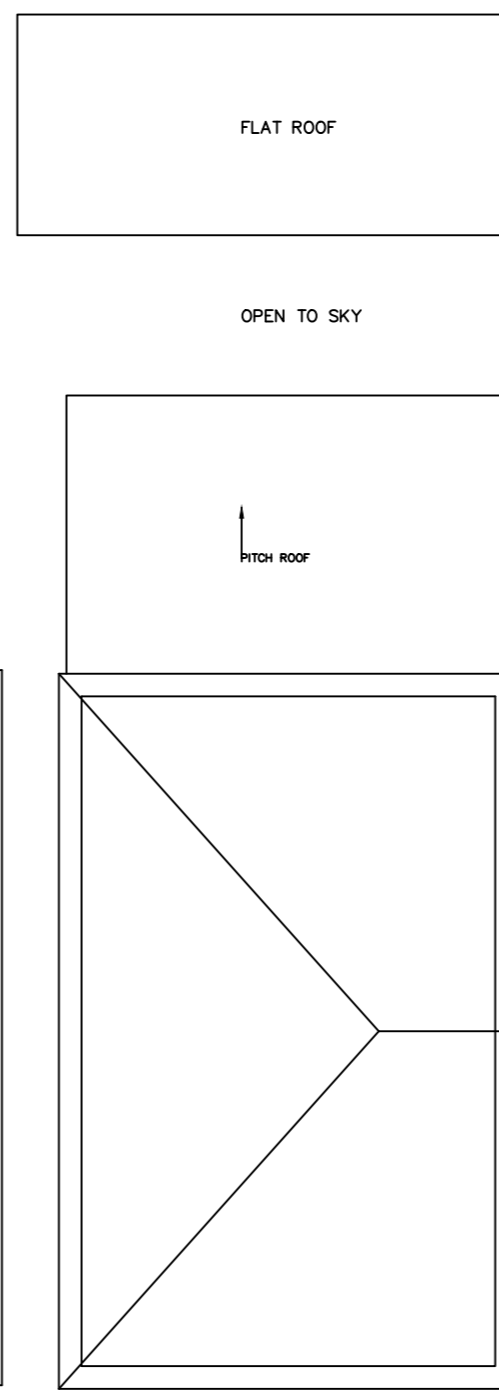


EXISTING/PROPOSED ROOF PLAN  
(Scale 1:100)

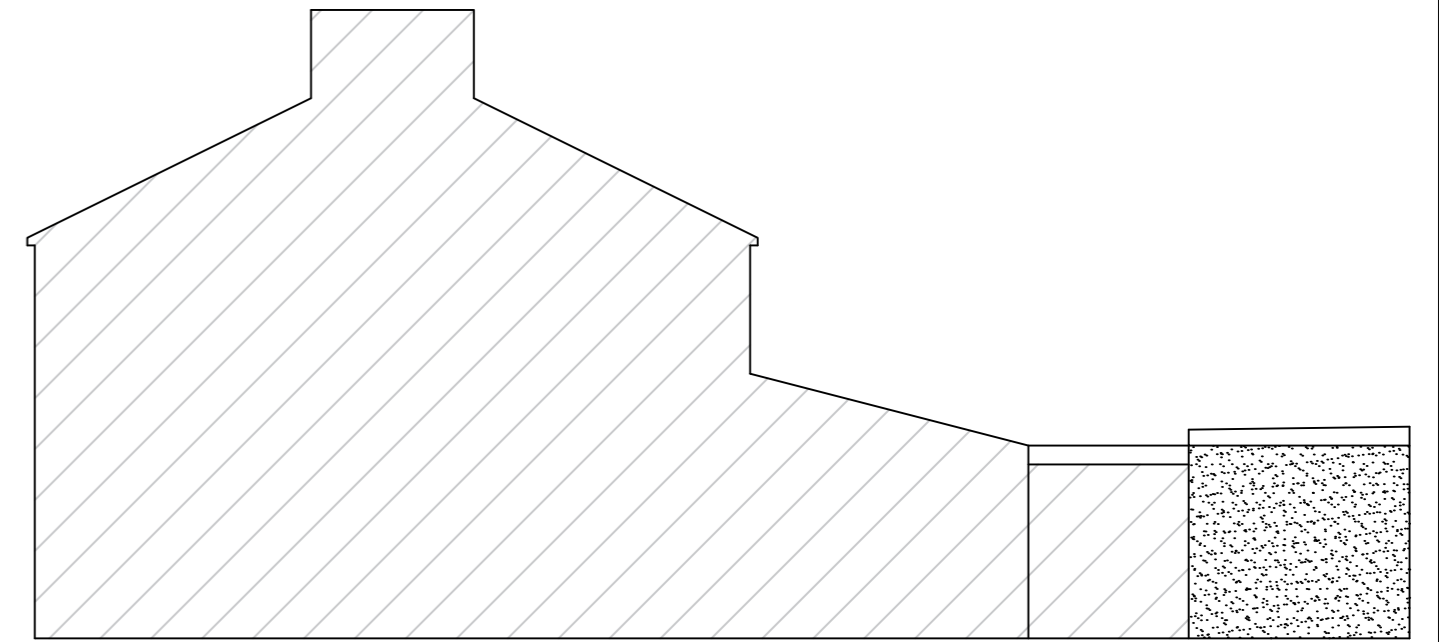


EXISTING SIDE ELEVATION-B  
(Scale 1:100)

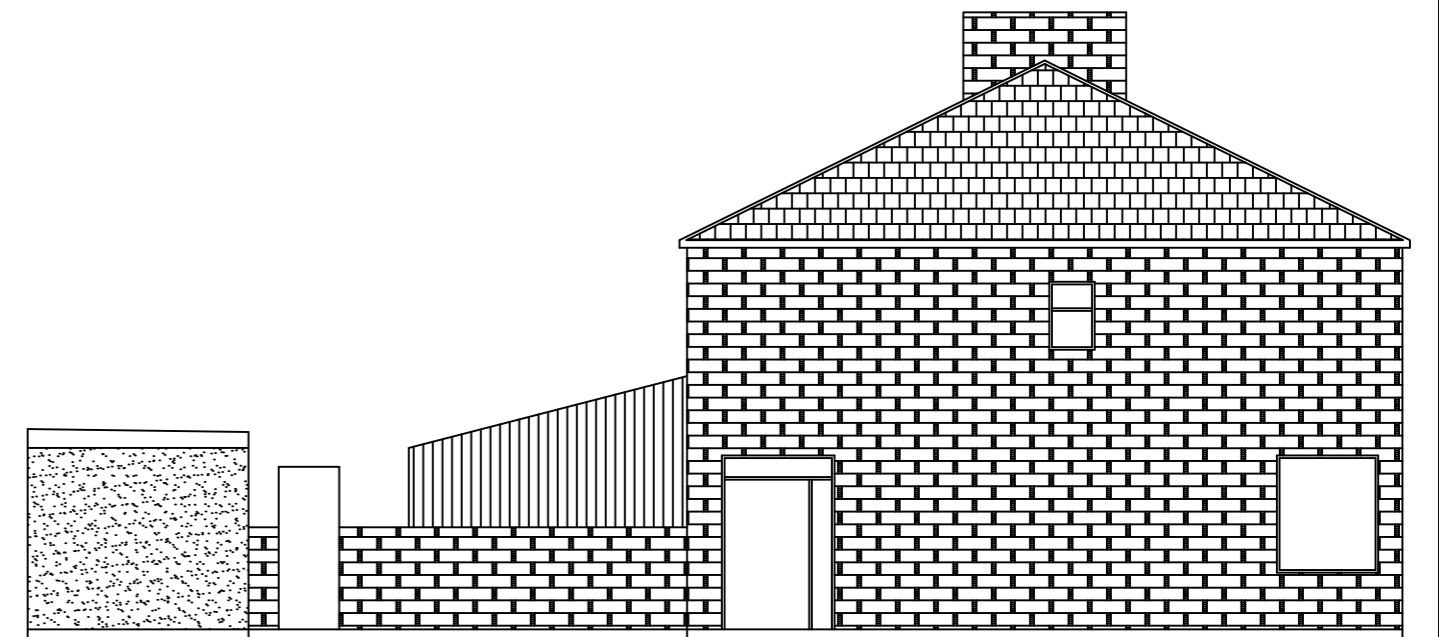


PROPOSED SIDE ELEVATION-A  
(Scale 1:100)

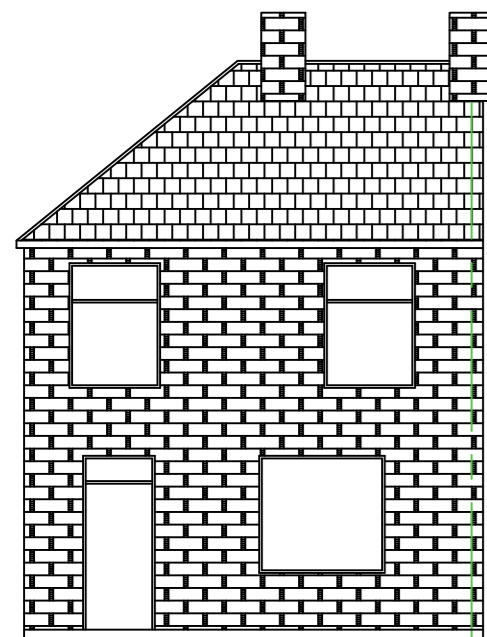

EXISTING FRONT ELEVATION  
(Scale 1:100)

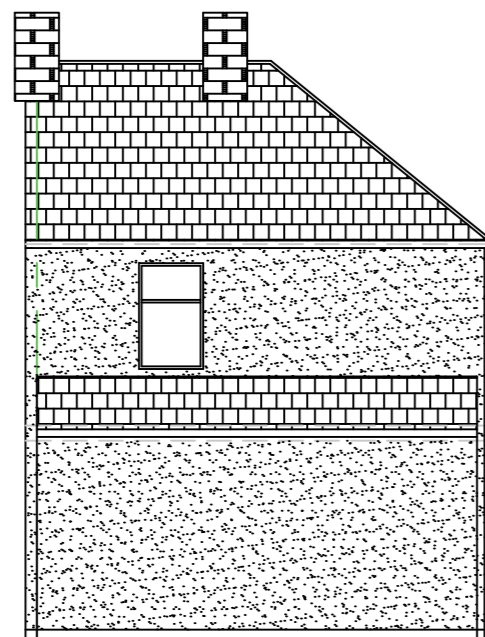

EXISTING REAR ELEVATION  
(Scale 1:100)

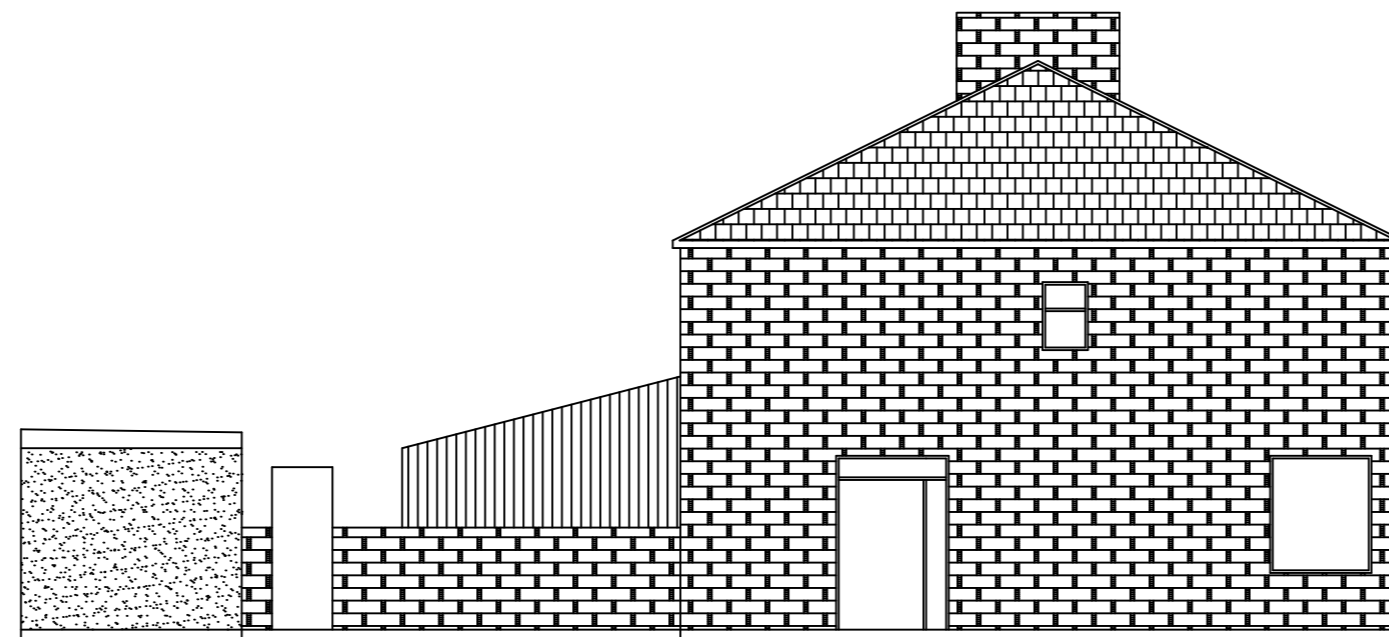

EXISTING SIDE ELEVATION-A  
(Scale 1:100)



This drawing is the copy right of AVIM Consultancy Ltd. and may not be amended, copied or reproduce without written permission. No liability will be accepted for amendments made by other person.

Do not scale off the drawings. Except planning purpose.

CLIENT:  
MR.UTHAYAKARAN THURAISSINGAM

JOB:  
1 BONNY GRASS TERRACE BB7 9LY

AGENT:  
AVIM CONSULTANCY LTD  
227 PRESTON ROAD, UB8 3JU  
TP: 02089044545 / 07900497457  
EMAIL: avimconsultancy@gmail.com

Drawn by: PK	Drawing Paper Size: A2	Revision	Int.	Date
Checked by: TR	Scale: 1:100/50			
Date: 24.08.2025	Drawing No. DRW-01	Revision	R	

NO CHANGES ON THE EXISTING FRONT/REAR/ SIDE-B ELEVATION

Measurements are indicating this drawing is only for planning purposes. If any construction work based on this drawing need to be report to the authorized person before start the work. Contractor's responsible to check the measurements on site before commencement of the work.

The client/contractor is required to serve written notice to the tenants and owners of the adjoining properties in accordance with the Party Wall Act 1996: (and its latest amendments) with respect to the intention to carry out work within the specified proximity or below respective properties.

ALL THE MATERIAL TO BE MATCH WITH EXISTING MATERIAL.