

NOTE: ORIGINAL DRAWING SIZE A3

NOTES

GENERAL NOTES

Based upon Ordnance Survey maps with the permission of the Controller of Her Majesty's Stationary Office. © Crown Copyright.

DIRECTIONS.
FROM CLITHEROE TAKE B6478 TO WADDINGTON
CONTINUE TO NEWTON AT NEWTON TAKE RD TO
DUNSTON BRIDGE AT DUNSTON BRIDGE TAKE RD
TO WHITEWELL AFTER 700 MTRS TROUT FARM IS
ON THE RIGHT TRACK TO SITE IS BEYOND OR
BETWEEN THE TWO COTTAGES

B

22.07.25

W3W updated

PC

DH

A

11.07.25

FIRST ISSUE

PC

PW

Rev

Date

Amendments

Drawn By

Approved By



Home Office



AIRWAVE
a Motorola Solutions Company



HEYROD COMMUNICATIONS LTD

AIRWAVE

EAS

LNC013

EAS0059-78659

Job Title

DUNSOP TROUT FARM - DUNSOP BRIDGE
CLITHEROE, LANCASHIRE
BB7 3AX

Drawing Title

SRN GA ISSUE
SITE LOCATION PLANS
SHEET 01

Scale

AS SHOWN

Version

V.2

Drawn by

PC

Checked by

DH

Approved by

PW

Date Drawn

11.07.25

Date Checked

11.07.25

Date Approved

11.07.25

Drawing No.

LNC013-GA-01

GOOGLE MAPS QR
CODE FOR THE SITE





WHAT 3 WORDS

SITE

enter.purse.eats




what3words

START OF ACCESS ROAD

crumb.cable.airliners




SITE LOCATION

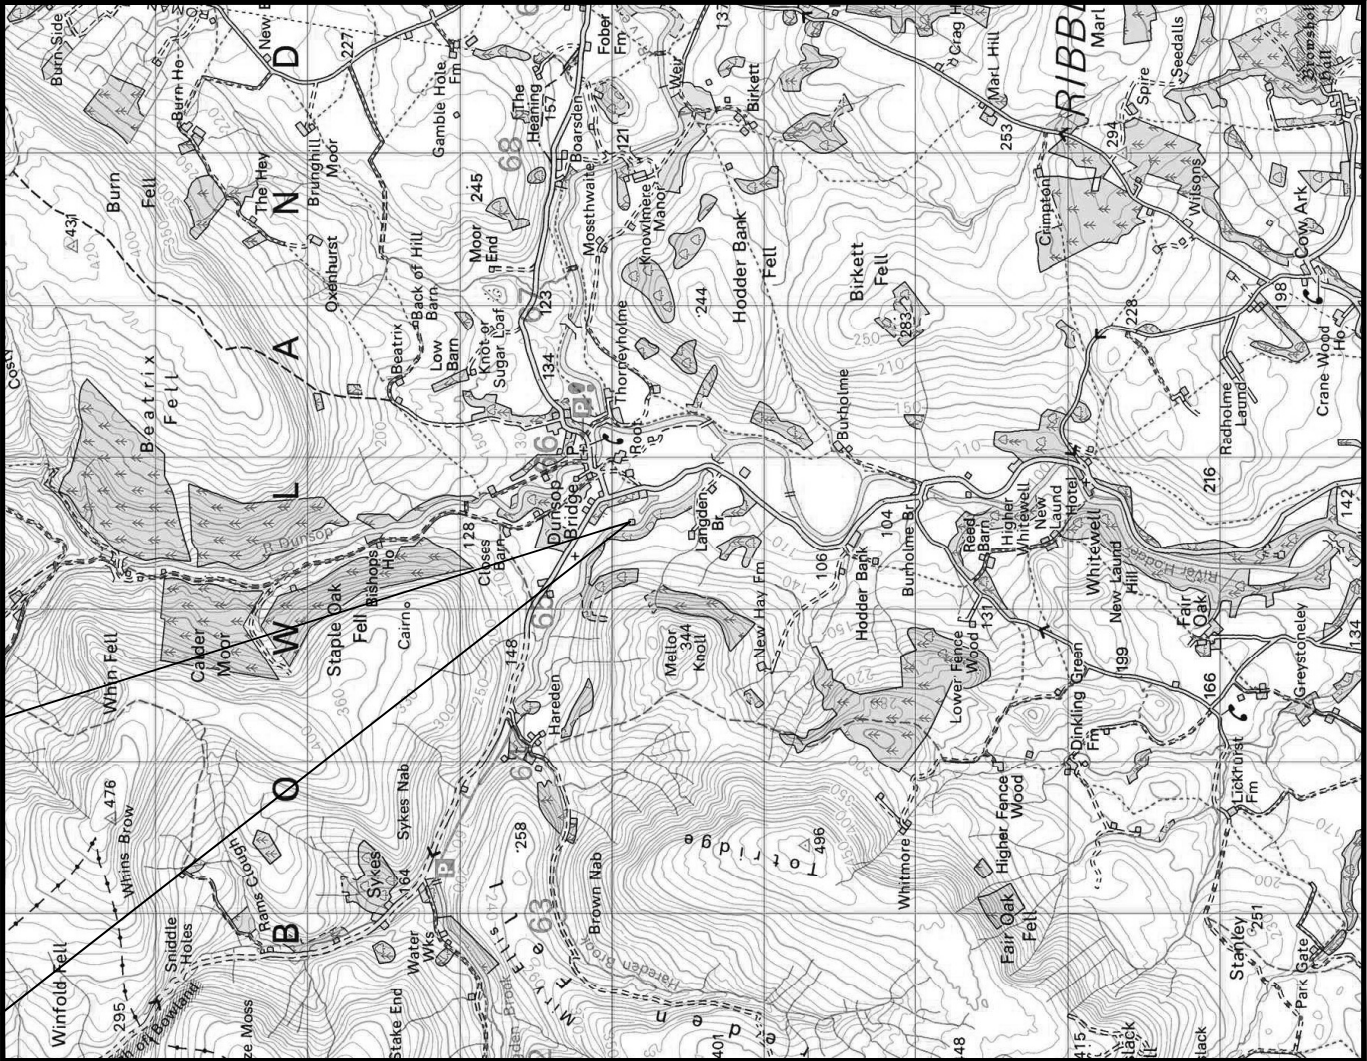

LOCATION PLAN (1:50000)


ACCESS ROUTE

SITE LOCATION

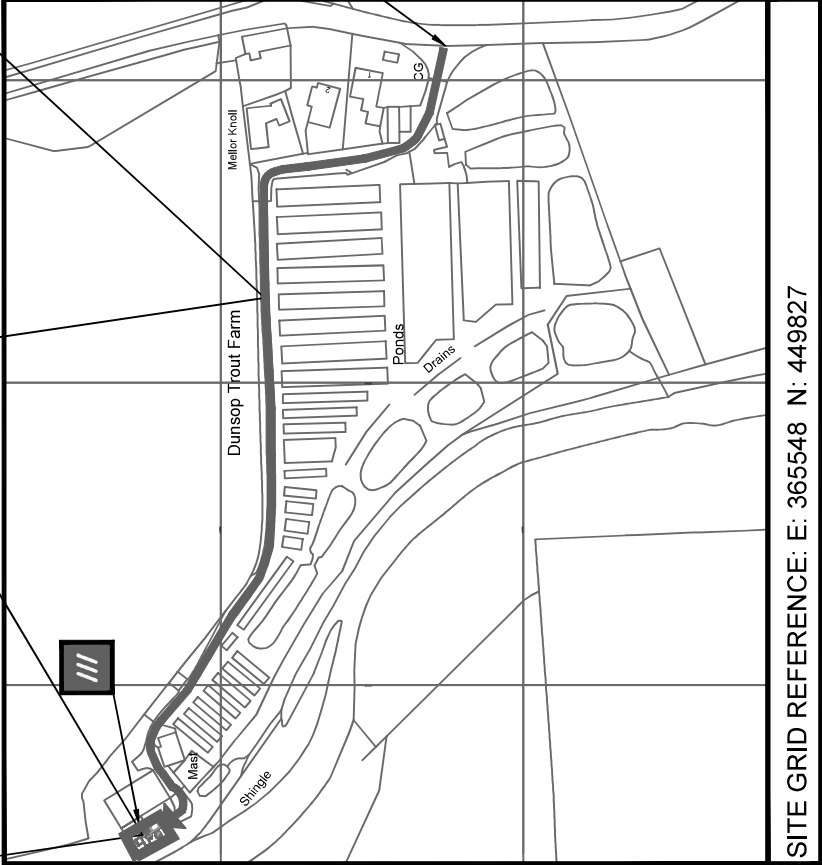

SITE GRID REFERENCE: E: 365548 N: 449827

LOCATION PLAN (1:2500)

 

ORIGINAL SCALE AT A3 - 1:2500

ALL DIMENSIONS IN METRES

NOTE: ORIGINAL DRAWING SIZE A3

NOTES

1. This drawing to be read in conjunction with LNC013 Series drawings and standard Airwave drawings.

2. All dimensions are in mm unless otherwise stated.

A

11.07.25

FIRST ISSUE

PC

PW

Rev

Date

Amendments

Drawn By

Approved By



Home Office



AIRWAVE

a Motorola Solutions Company



HEYROD COMMUNICATIONS LTD

AIRWAVE

EAS

LNC013

EAS0059-78659

Job Title

DUNSOP TROUT FARM - DUNSOP BRIDGE
CLITHEROE, LANCASHIRE
BB7 3AX

Drawing Title

SRN GA ISSUE
EXISTING SITE PLAN
SHEET 02

Scale

1:100

Version

V.2

Drawn by

PC

Checked by

DH

Approved by

PW

Date Drawn

11.07.25

Date Checked


11.07.25

Date Approved

11.07.25

Drawing No.

LNC013-GA-02

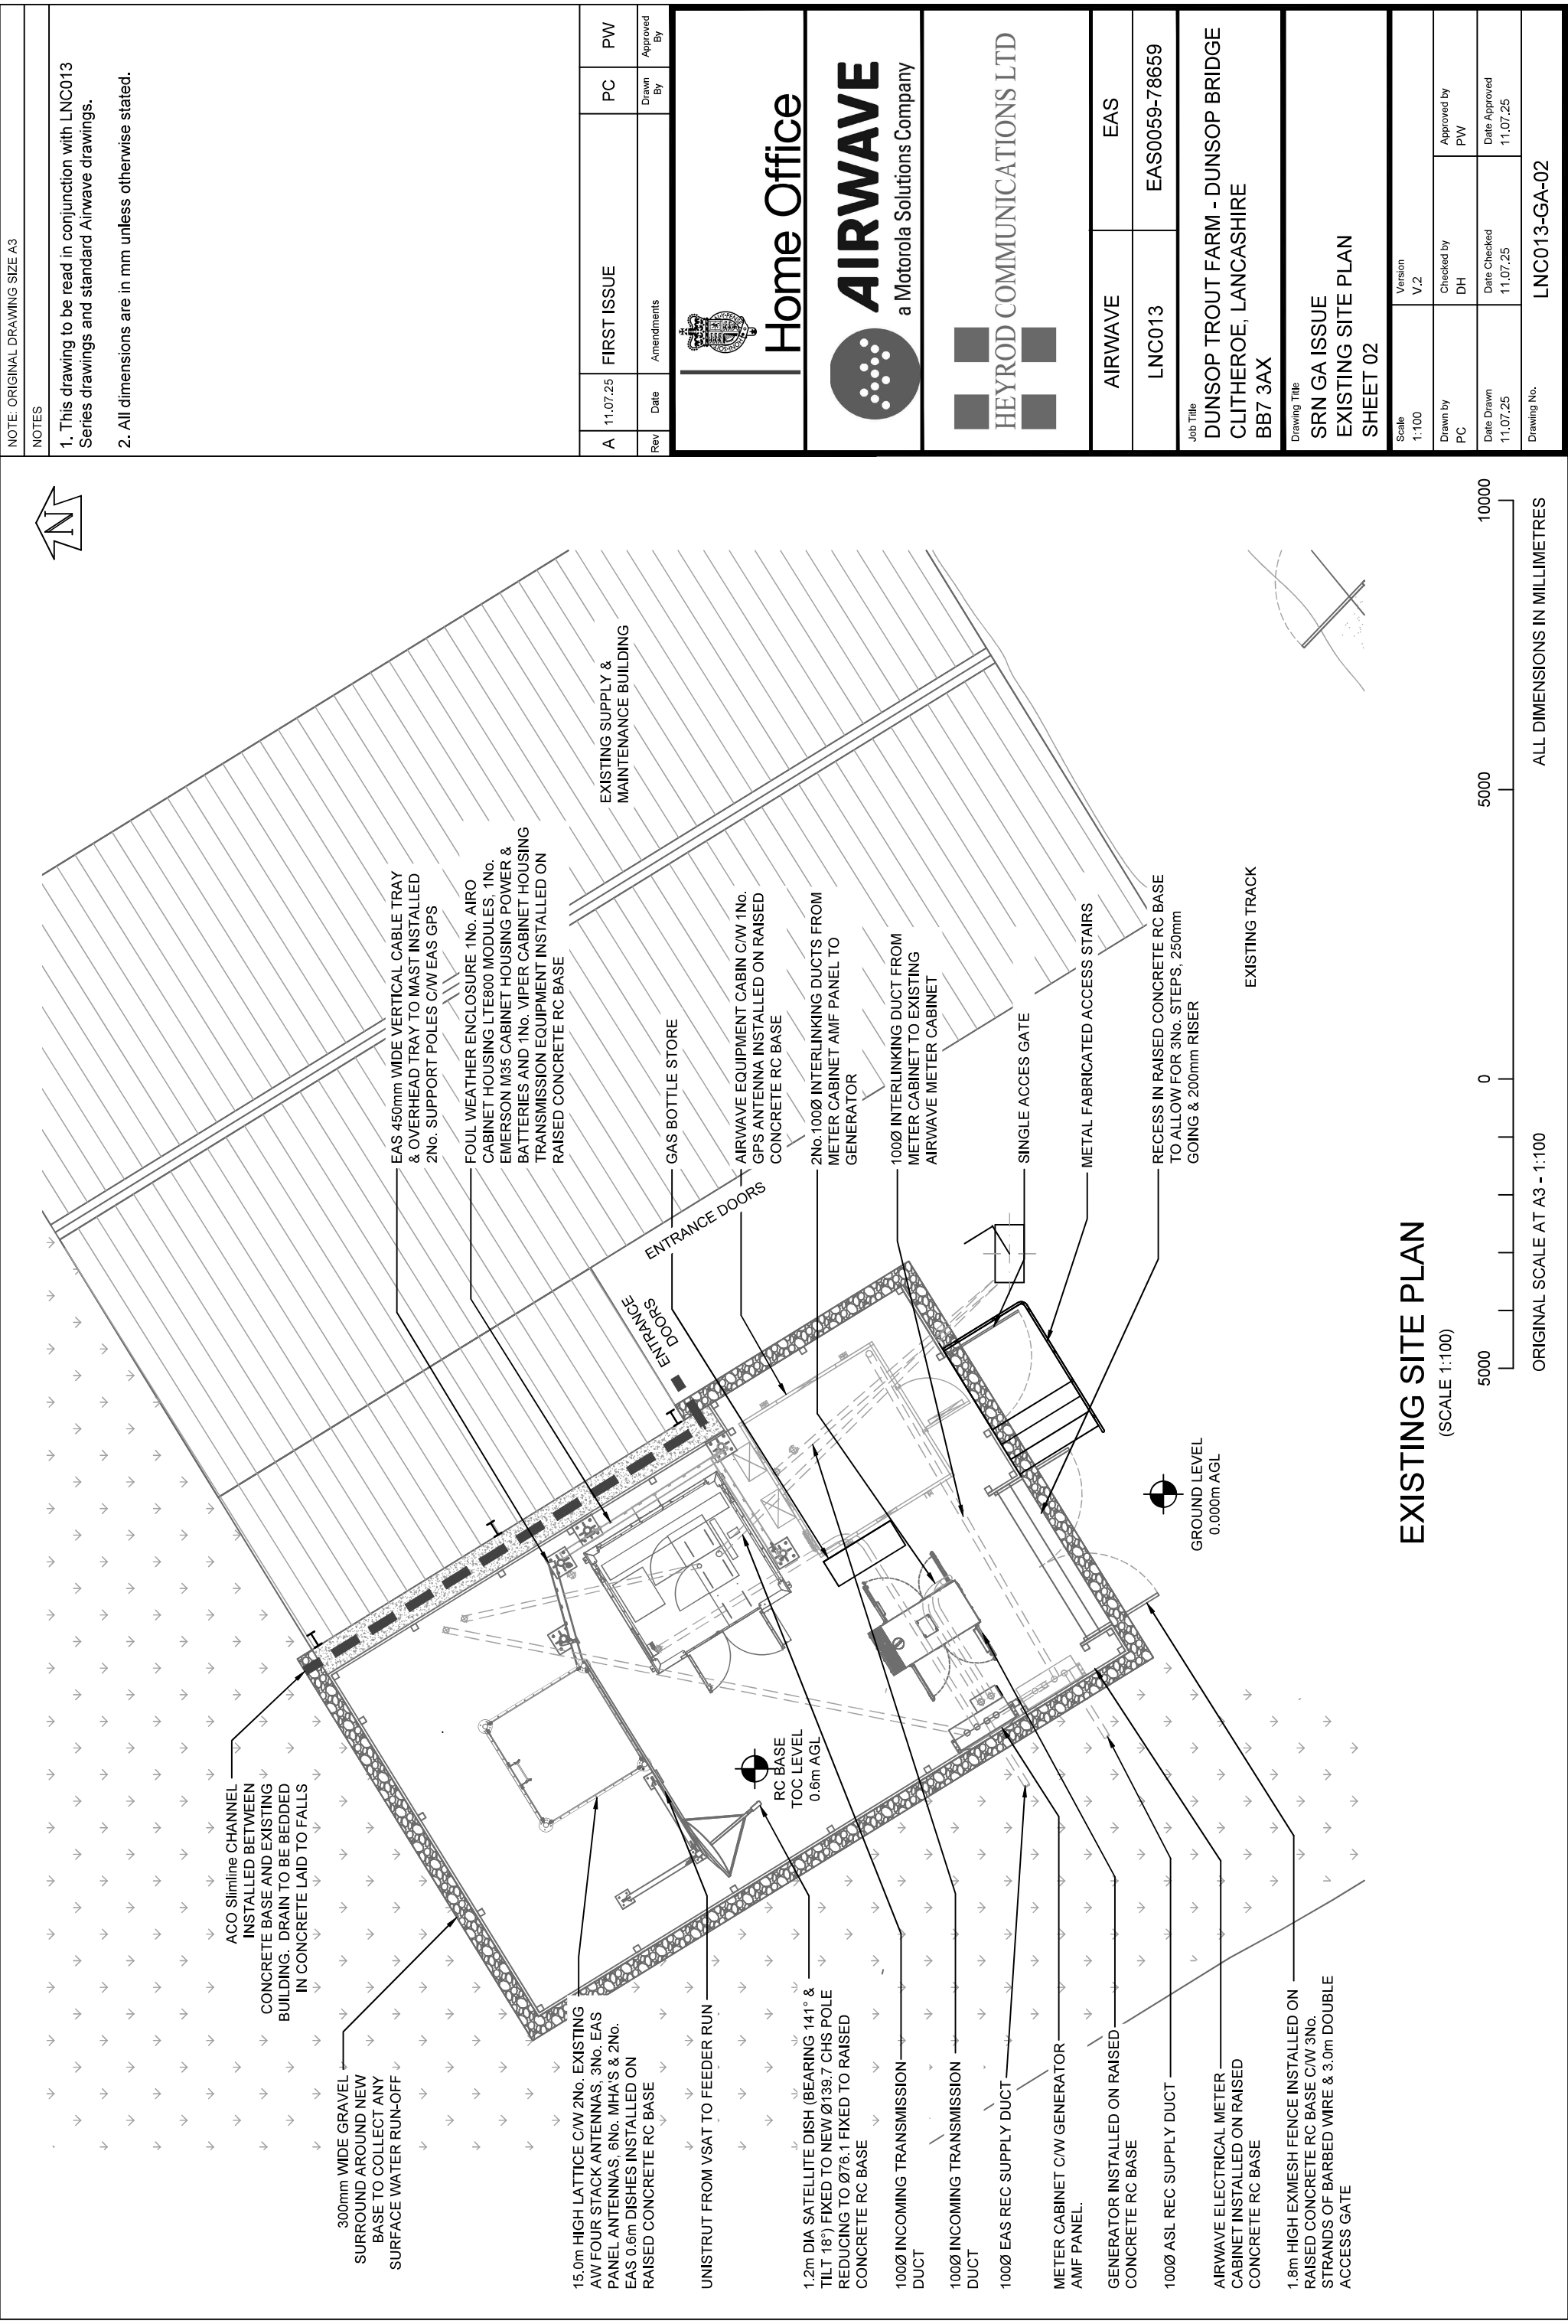

NOTE: ORIGINAL DRAWING SIZE A3

NOTES

1. This drawing to be read in conjunction with LNC013 Series drawings and standard Airwave drawings.

2. All dimensions are in mm unless otherwise stated.

A

11.07.25

FIRST ISSUE

PC

PW

Rev

Date

Amendments

Drawn By

Approved By



Home Office



AIRWAVE

a Motorola Solutions Company



HEYROD COMMUNICATIONS LTD

AIRWAVE

EAS

LNC013

EAS0059-78659

Job Title

DUNSOP TROUT FARM - DUNSOP BRIDGE
CLITHEROE, LANCASHIRE
BB7 3AX

Drawing Title

SRN GA ISSUE
PROPOSED SITE PLAN
SHEET 03

Scale

1:100

Version

V.2

Drawn by

PC

Checked by

DH

Approved by

PW

Date Drawn

11.07.25

Date Checked


11.07.25

Date Approved

11.07.25

Drawing No.

LNC013-GA-03

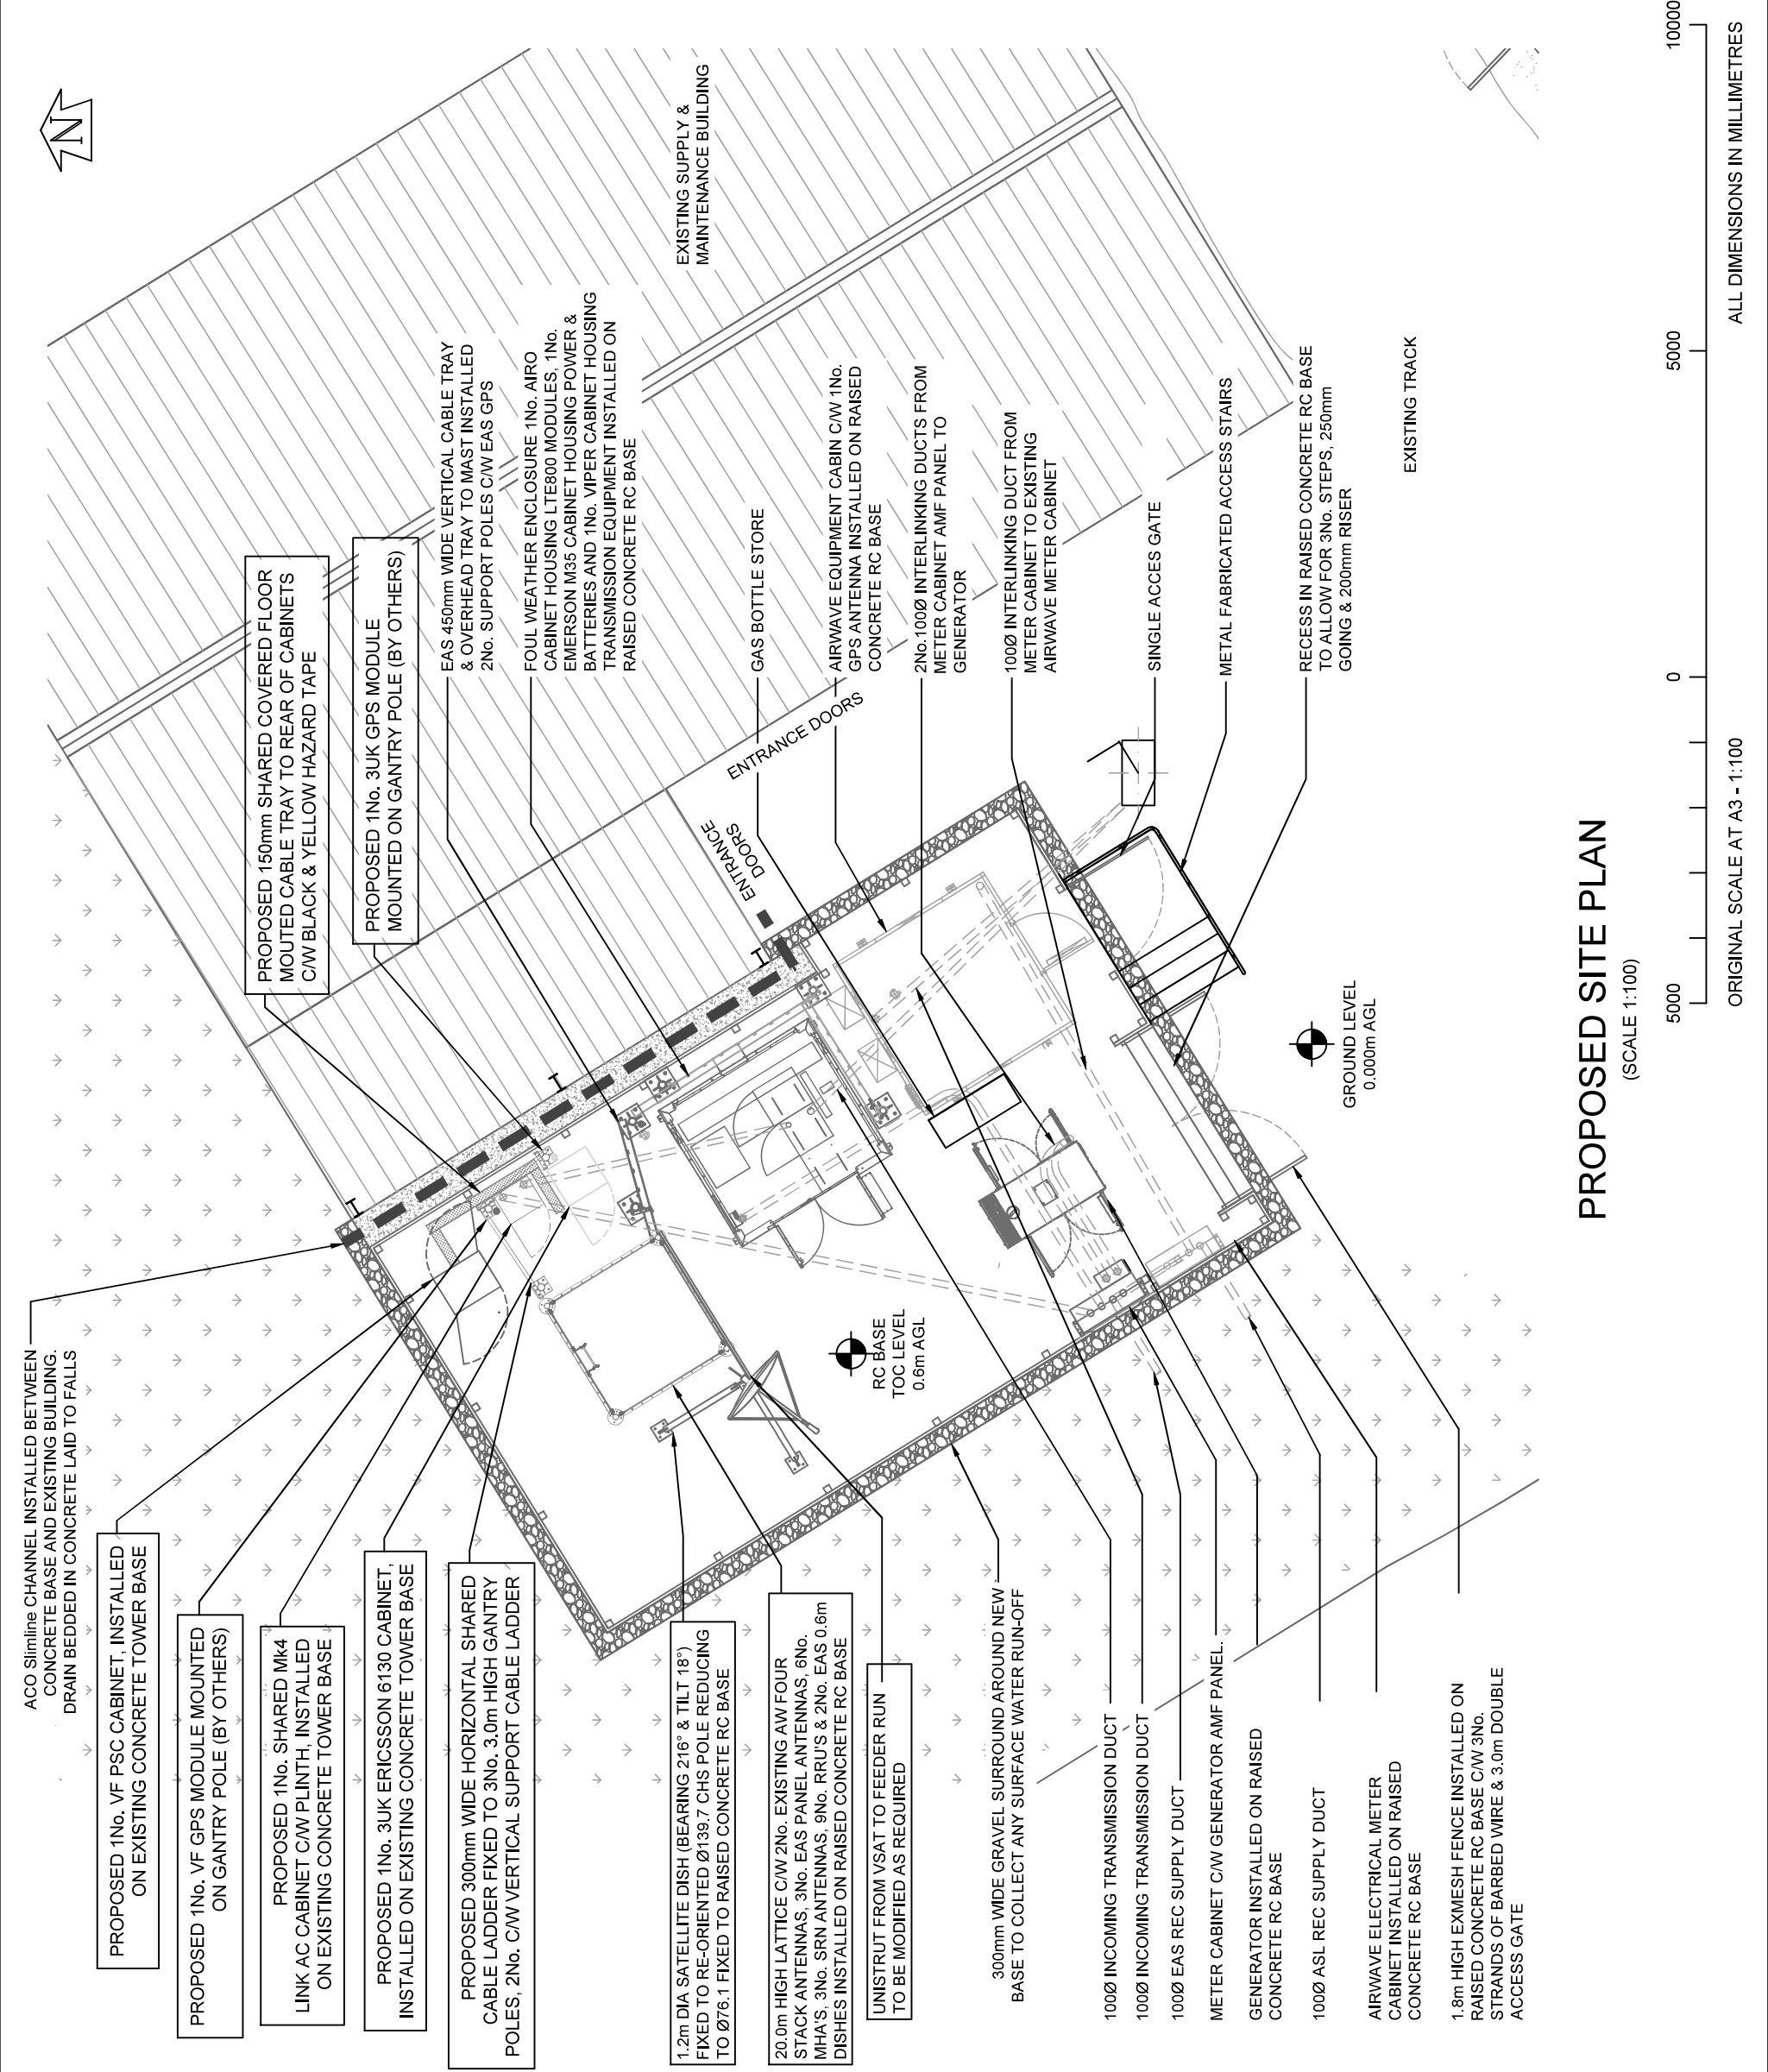



ALL DIMENSIONS IN MILLIMETRES