


01. **EXISTING GROUND FLOOR PLAN**
 A-01 SCALE: 1:100

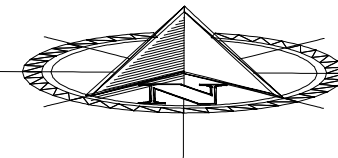

NORTH

CONSULTANT:

PROJECT:

HOUSE PLAN

ADDRESS:

UNITED KINGDOM

CLIENT:

D.STOKER

**Architectural
 Drawings**

DRAWING:

**EXISTING GROUND
 FLOOR PLAN**

Drawing No: A-01



DATE:

09/30/2025

SCALE:

1:100

SIGNATURE:

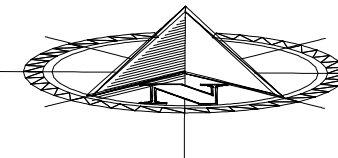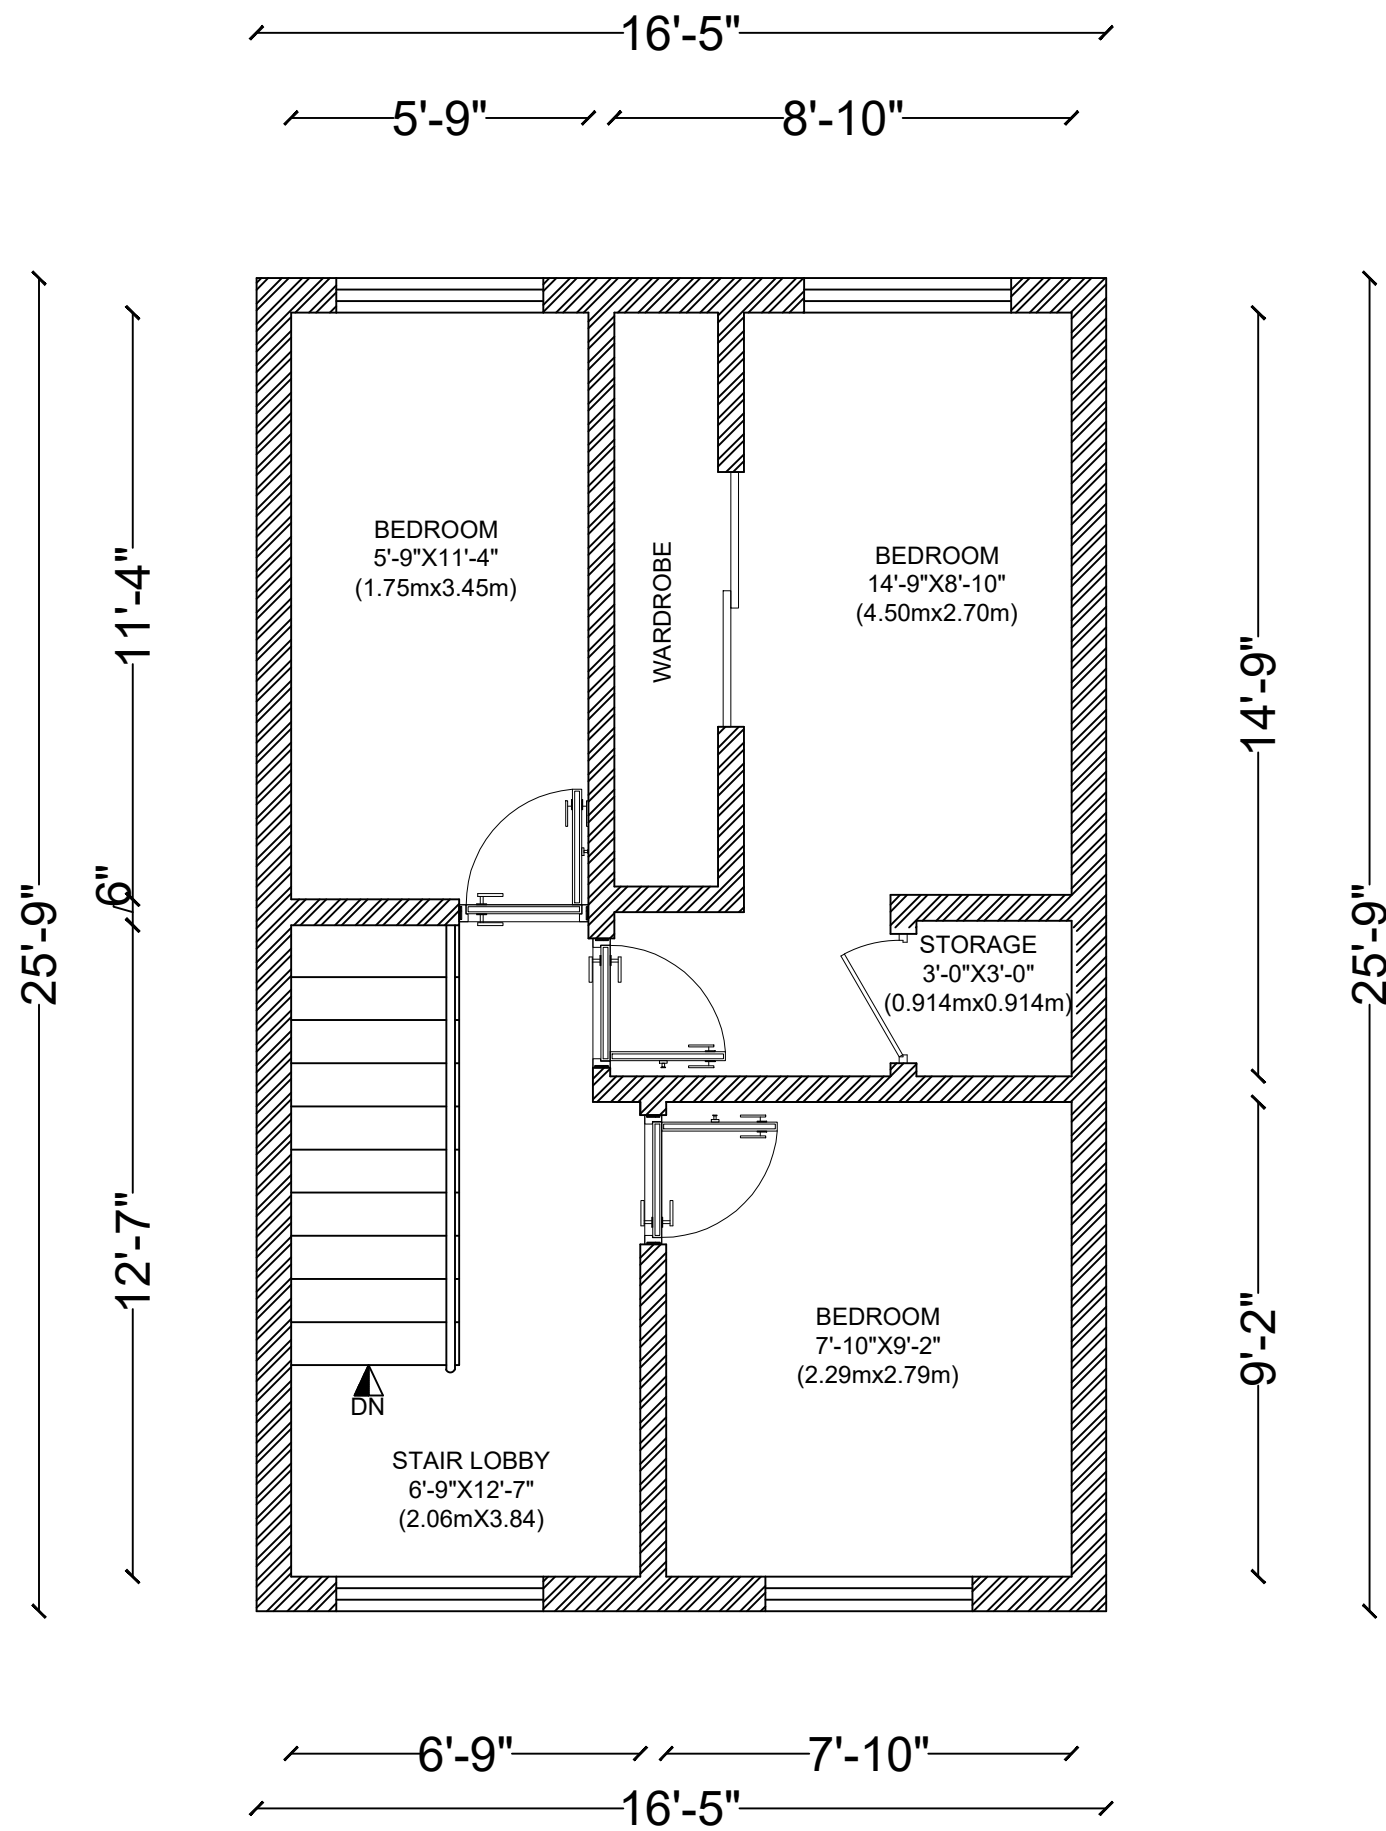

NORTH

CONSULTANT:

PROJECT:

HOUSE PLAN

ADDRESS:

UNITED KINGDOM

CLIENT:

D.STOKER

**Architectural
Drawings**

DRAWING:

**EXISTING FIRST
FLOOR PLAN**

Drawing No: A-02

DATE:

09/30/2025

SCALE:

1:100

SIGNATURE:

01.
A-02

EXISTING FIRST FLOOR PLAN

SCALE:1:100