


01. PROPOSED GROUND FLOOR PLAN
A-01 SCALE: 1:100

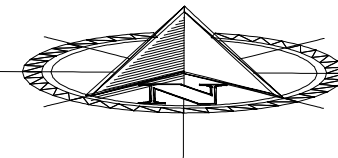

NORTH

CONSULTANT:

PROJECT:

HOUSE PLAN

ADDRESS:

UNITED KINGDOM

CLIENT:

D.STOKER

**Architectural
Drawings**

DRAWING:
**PROPOSED GROUND
FLOOR PLAN**

Drawing No: A-01



DATE:

09/30/2025

SCALE:

1:100

SIGNATURE:

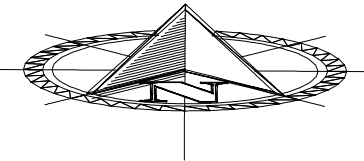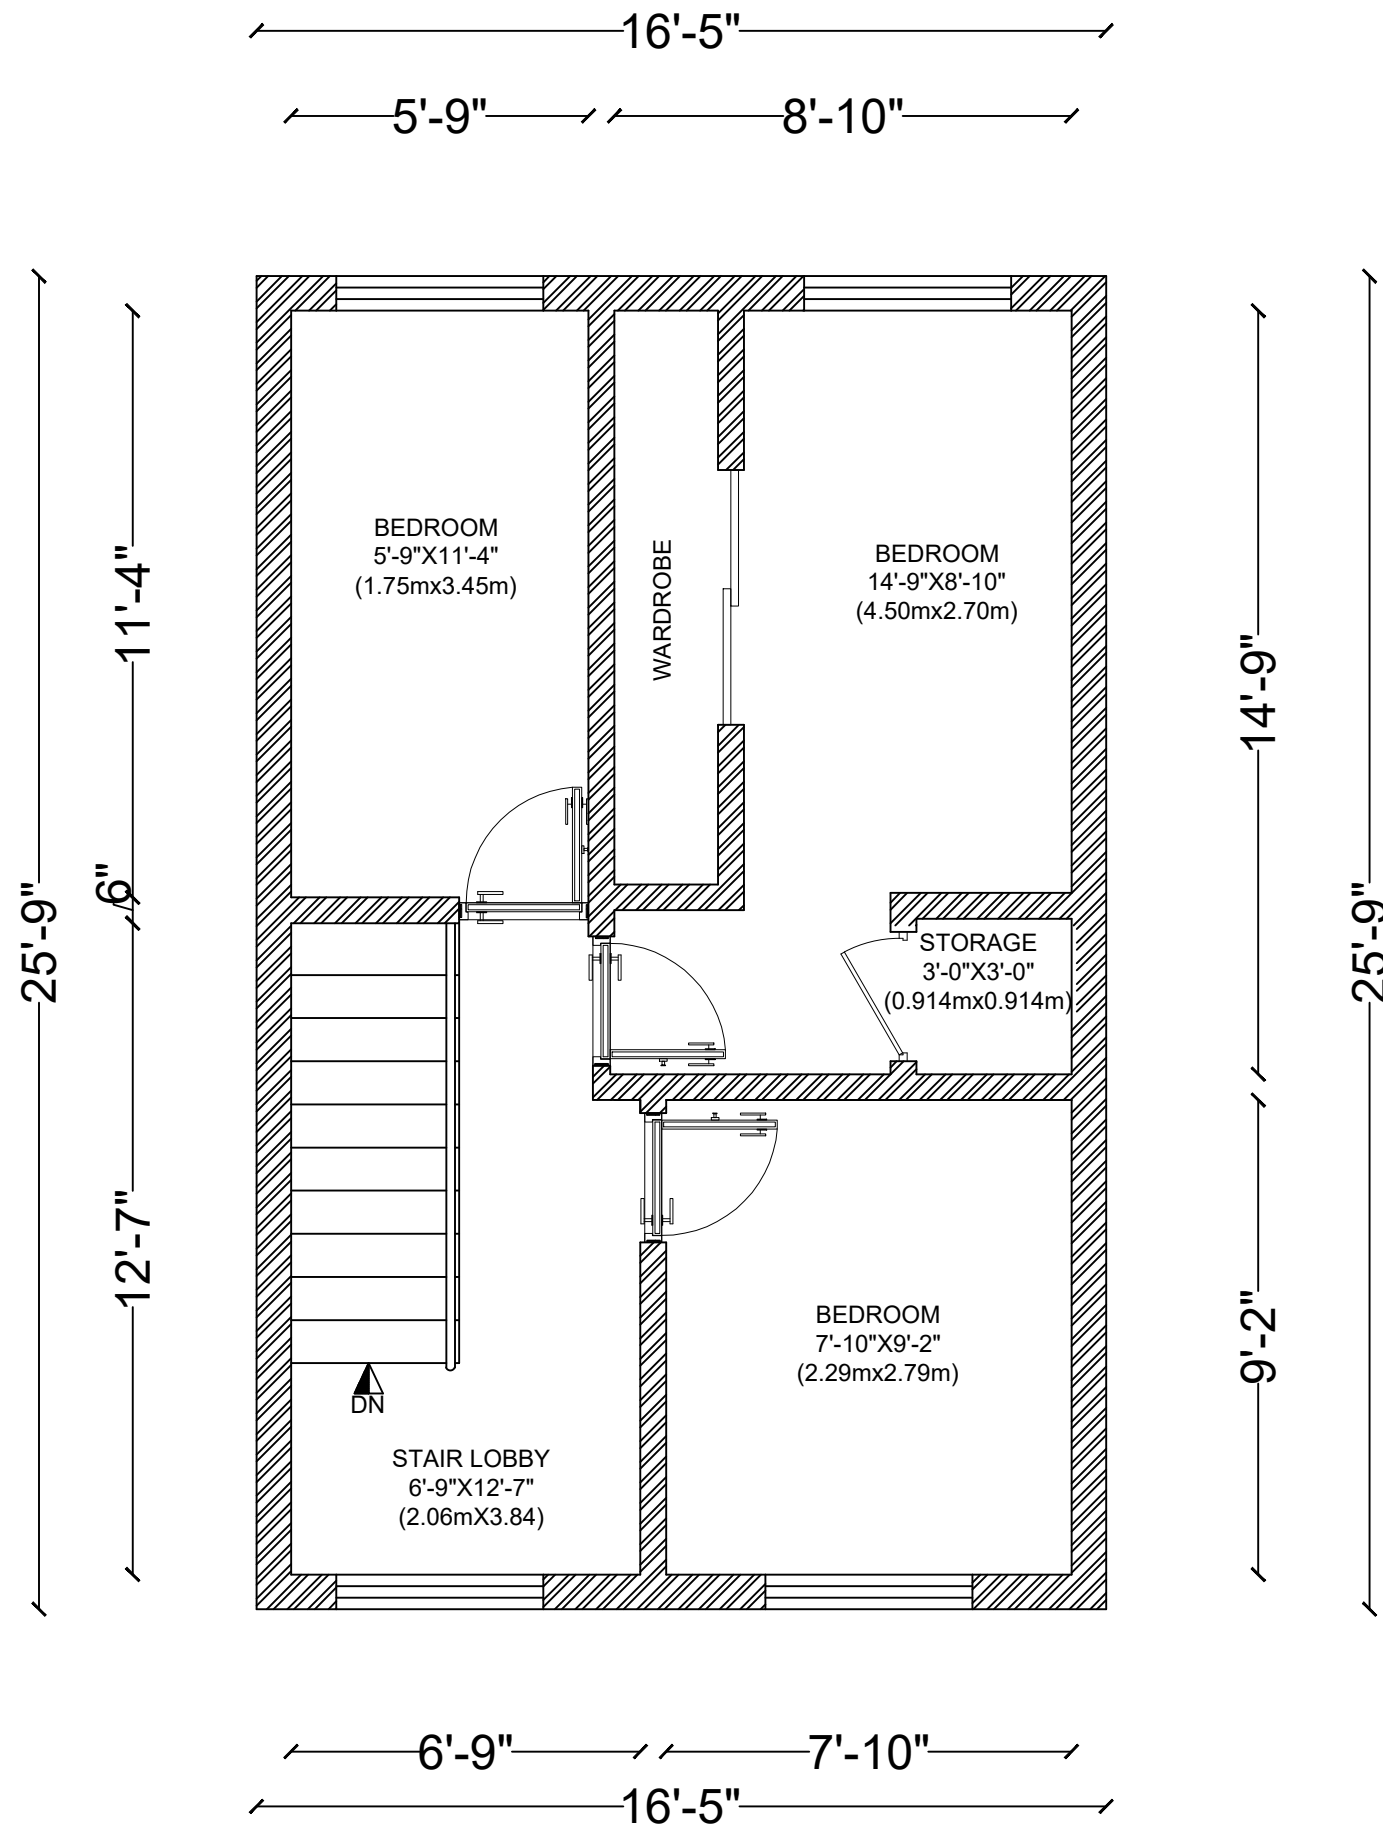

NORTH

CONSULTANT:

PROJECT:

HOUSE PLAN

ADDRESS:

UNITED KINGDOM

CLIENT:

D.STOKER

**Architectural
Drawings**

DRAWING:

**PROPOSED FIRST
FLOOR PLAN**

Drawing No: A-02

DATE:

09/30/2025

SCALE:

1:100

SIGNATURE:

01.
A-02

PROPOSED FIRST FLOOR PLAN

SCALE:1:100