




For proposed elevations
see drawing
BBA_232-P20

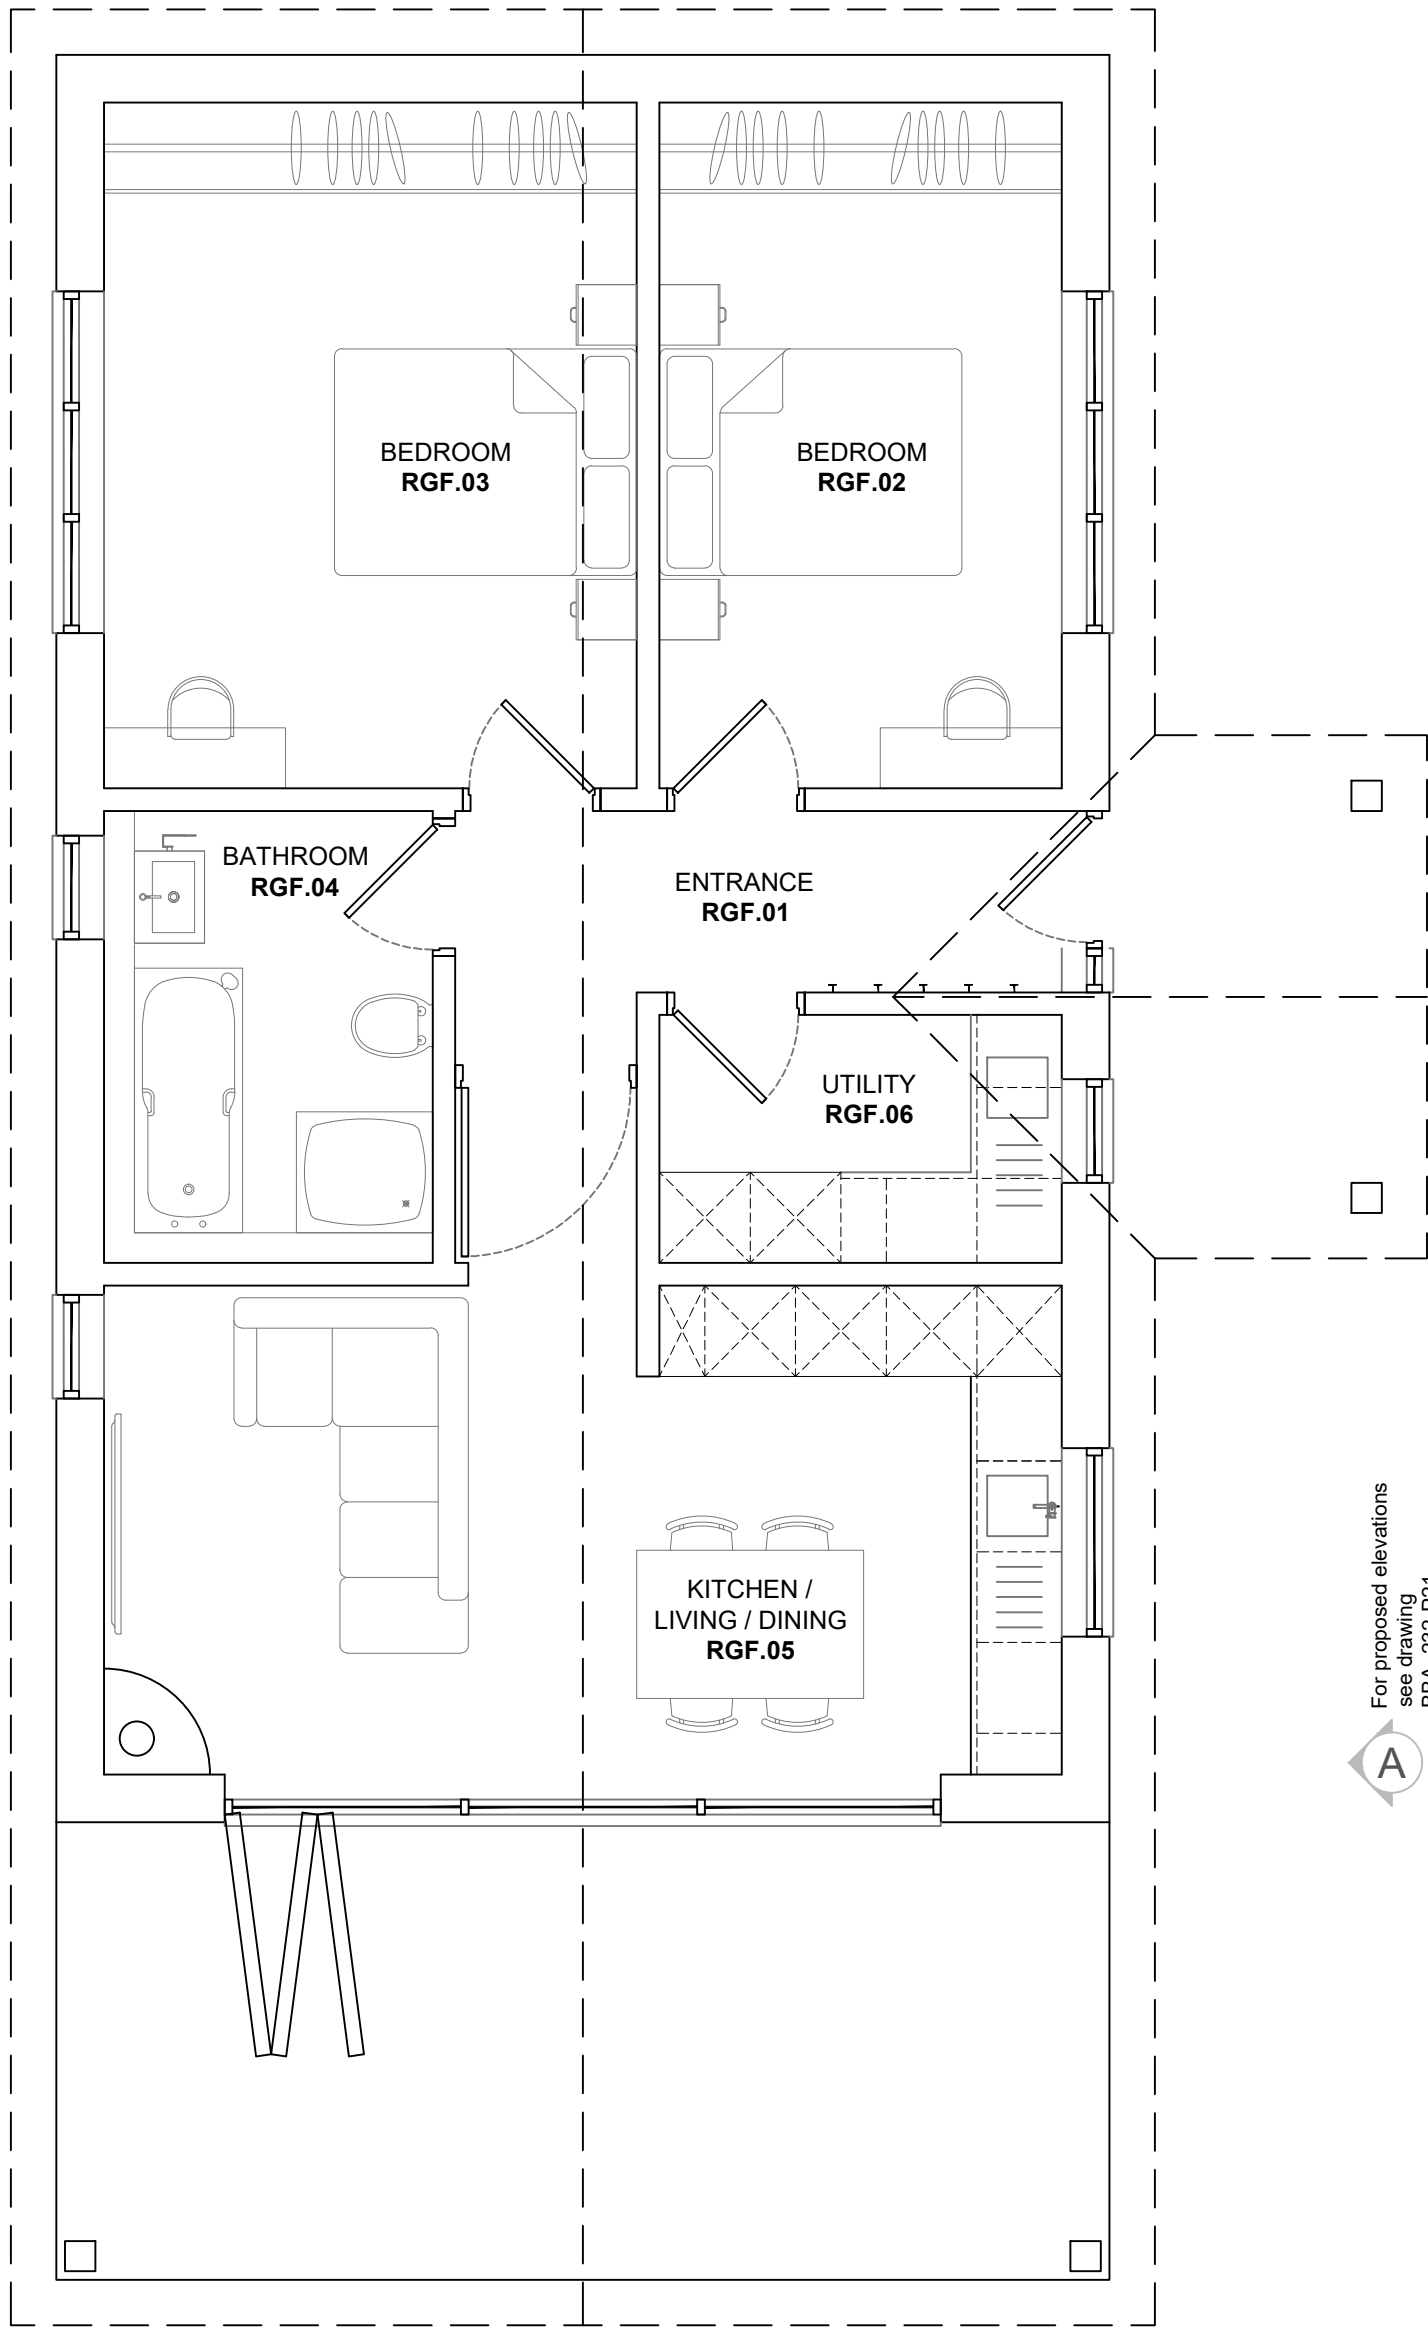

For proposed elevations see
drawing BBA_232-P20

For proposed elevations
see drawing
BBA_232-P21



For proposed elevations
see drawing
BBA_232-P20

Notes:

- Notes

REV:	DESCRIPTION:	BY:	DATE:
© All works copyright of Black Barn Architecture			
This drawing has been produced for Mr Hull for in relation to Longridge Road and prepared solely for the status indicated. It is not for use by any other person or for any other purpose.			
STATUS:			
Stage 3 - Spatial Coordination			



SITE: Longridge Road Hurst Green Lancashire BB7 9QP			
CLIENT: Mr Hull			
JOB TITLE: Hazel-Mere			
DRAWING TITLE: Proposed Floor Plan			
DATE: 10/09/24	DRAWN: CR	CHECKED: MS	PAPER SIZE: A3 (297x420mm)
JOB NO: BBA_232	DRAWING NO: P10	REVISION: B	

PROPOSED FLOOR PLAN

SCALE 1:50

