





For proposed elevations
see drawing
BBA_232-P20

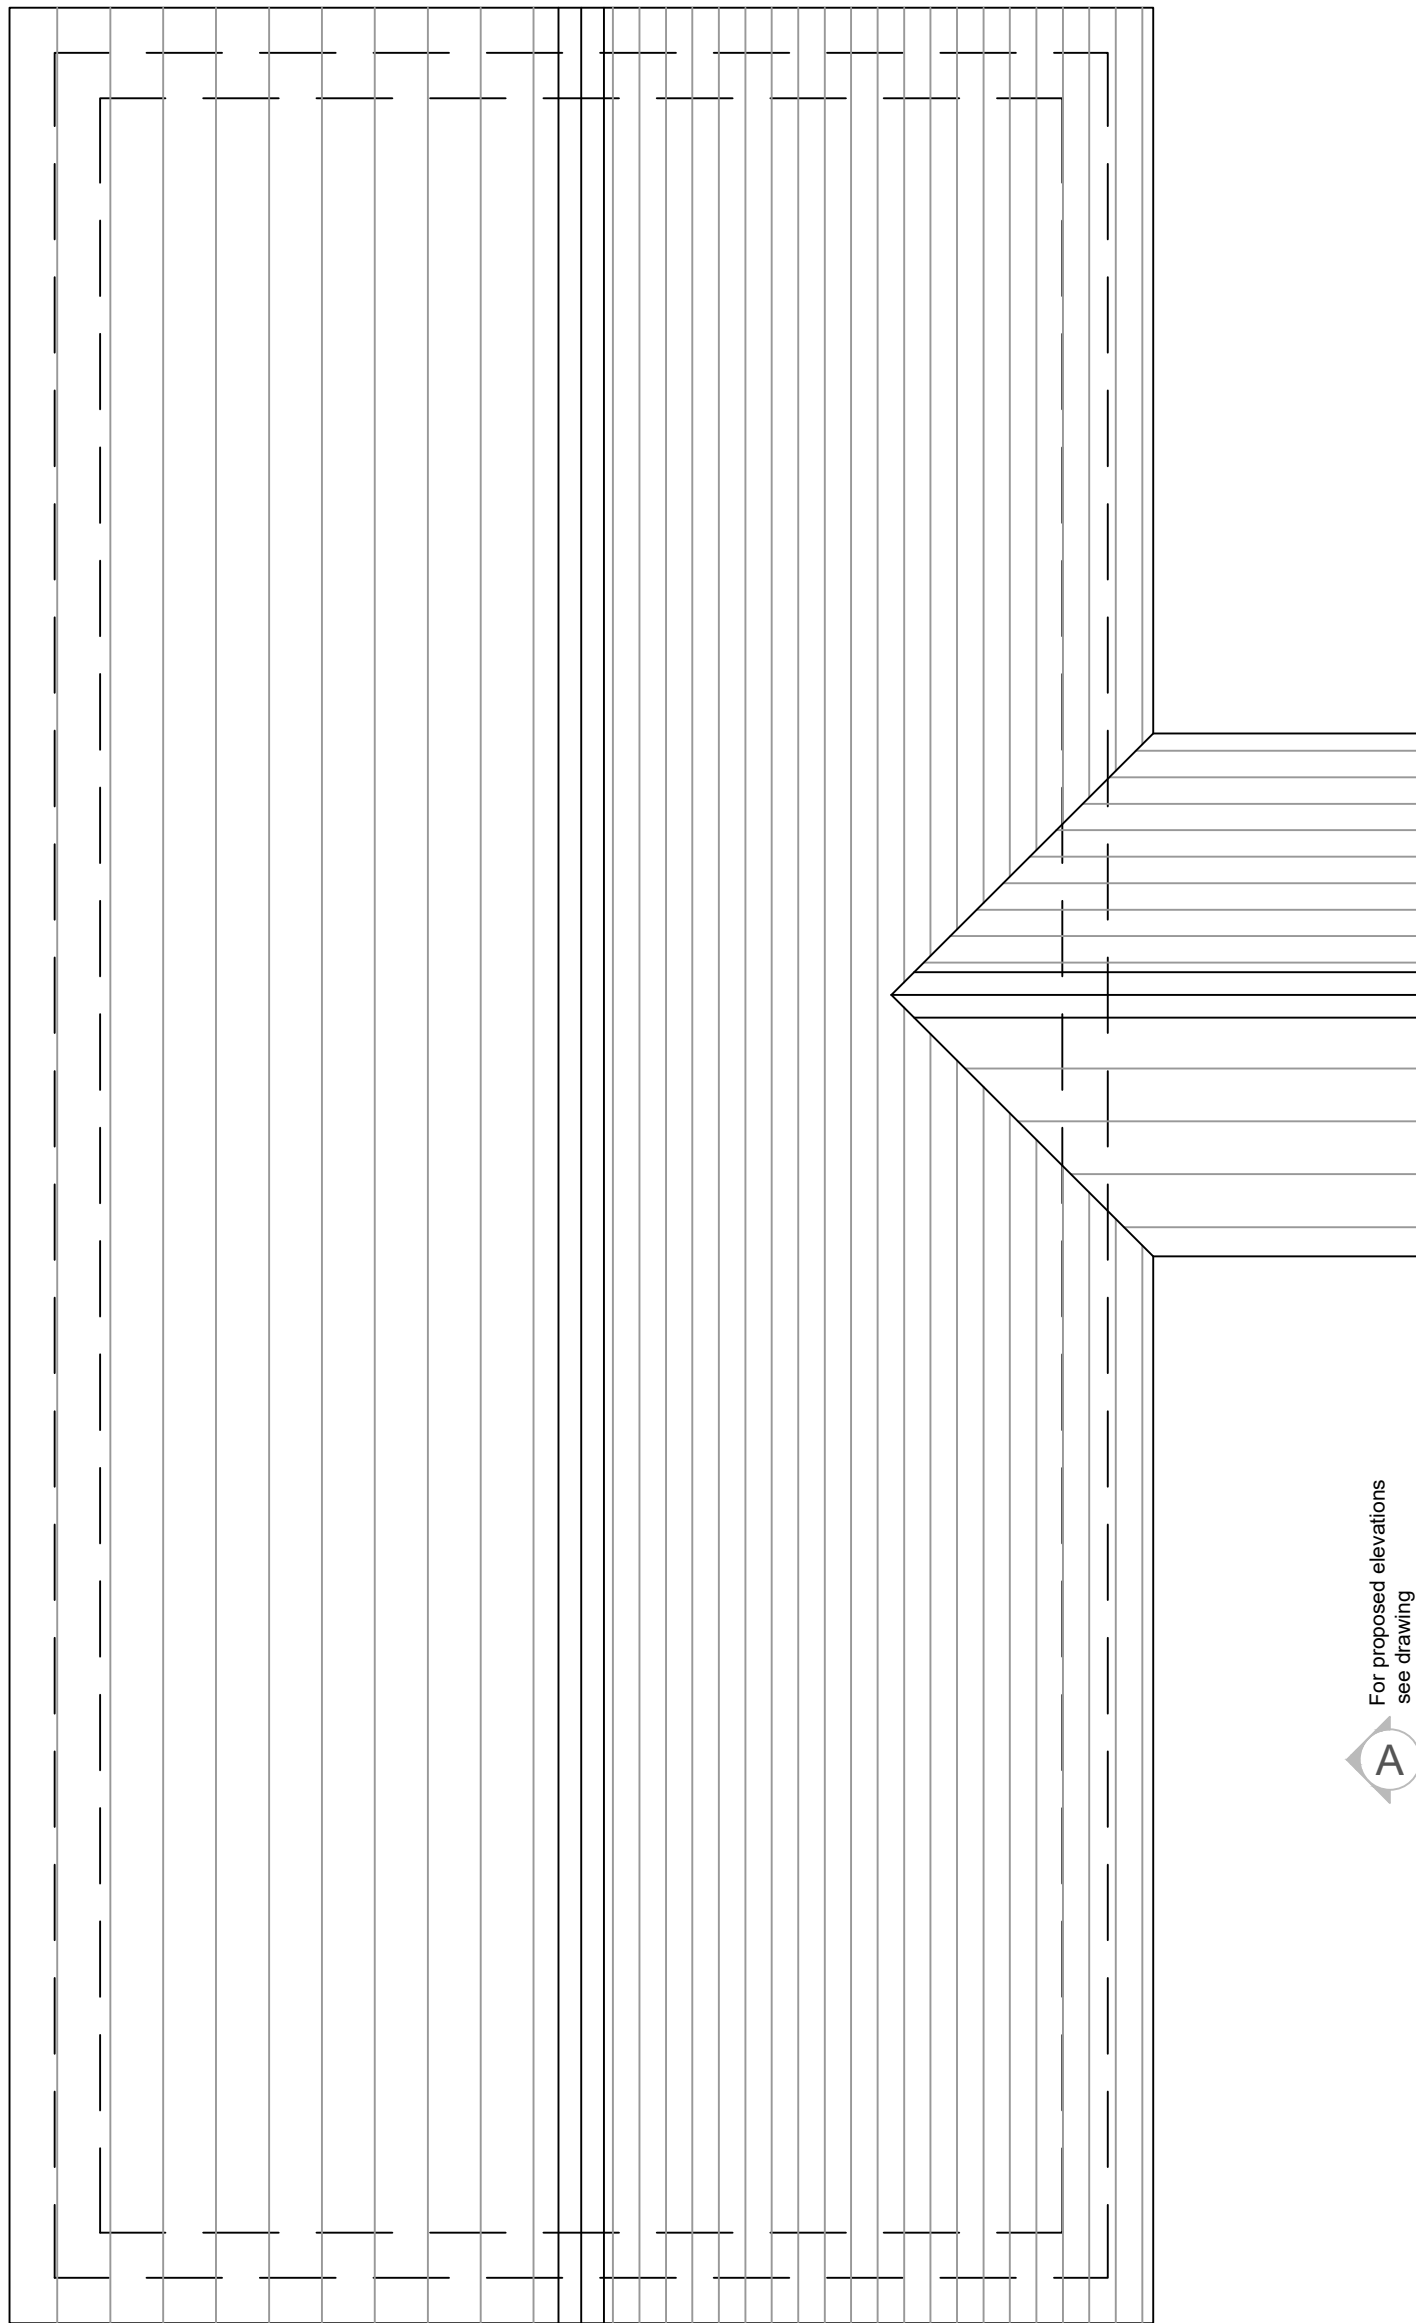

For proposed elevations see
drawing BBA_232-P20

 

For proposed elevations
see drawing
BBA_232-P21



For proposed elevations
see drawing
BBA_232-P20

Notes:

- Notes

| | | | |
|--|--------------|-----|-------|
| REV: | DESCRIPTION: | BY: | DATE: |
| © All works copyright of Black Barn Architecture | | | |
| This drawing has been produced for Mr Hull for in relation to Longridge Road and prepared solely for the status indicated. It is not for use by any other person or for any other purpose. | | | |
| STATUS: | | | |
| Stage 3 - Spatial Coordination | | | |



| | | | |
|--|-------------|-----------|----------------|
| SITE: | | | |
| Longridge Road Hurst Green Lancashire BB7 9QP | | | |
| CLIENT: | | | |
| Mr Hull | | | |
| JOB TITLE: | | | |
| Hazel-Mere | | | |
| DRAWING TITLE: | | | |
| Proposed Roof Plan | | | |
| DATE: | DRAWN: | CHECKED: | PAPER SIZE: |
| 13/03/25 | CR | MS | A3 (297x420mm) |
| JOB NO: | DRAWING NO: | REVISION: | |
| BBA_232 | P11 | - | |

PROPOSED ROOF PLAN

SCALE 1:50

