



41 ST MARY'S DRIVE, LANGHO


PLANNING APPROVAL

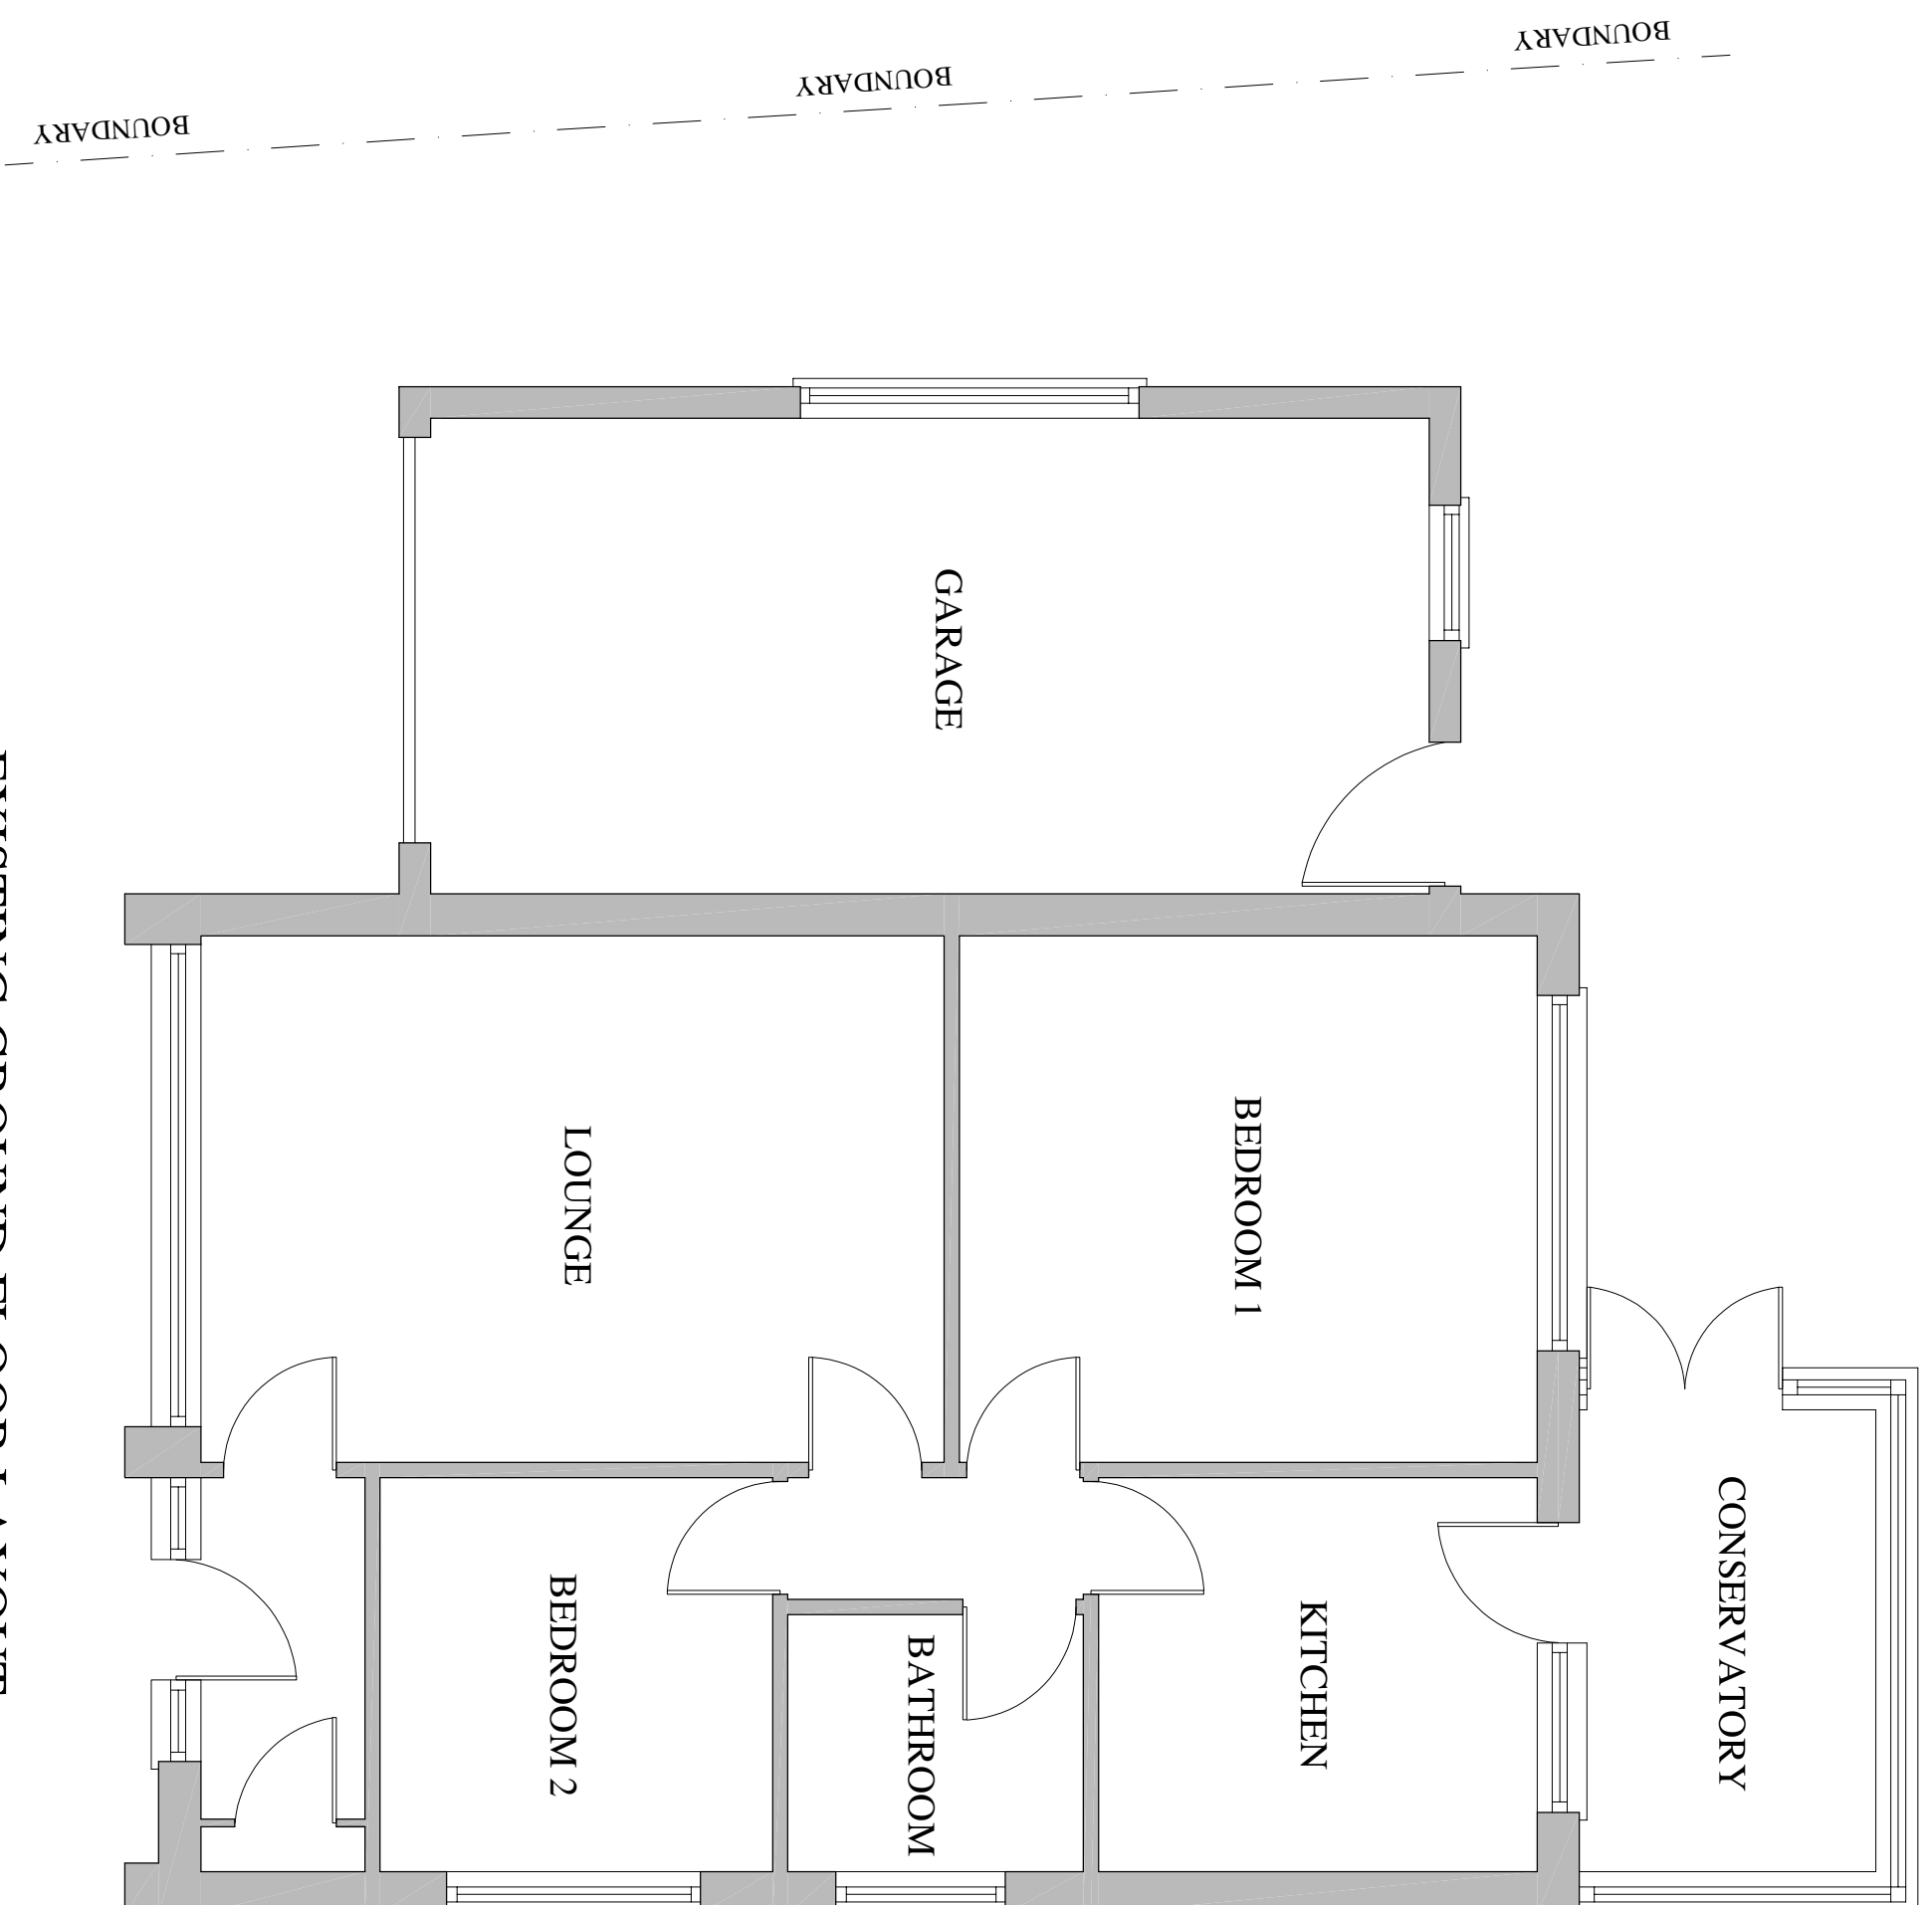



EXISTING GROUND FLOOR LAYOUT
(SCALE 1:50)

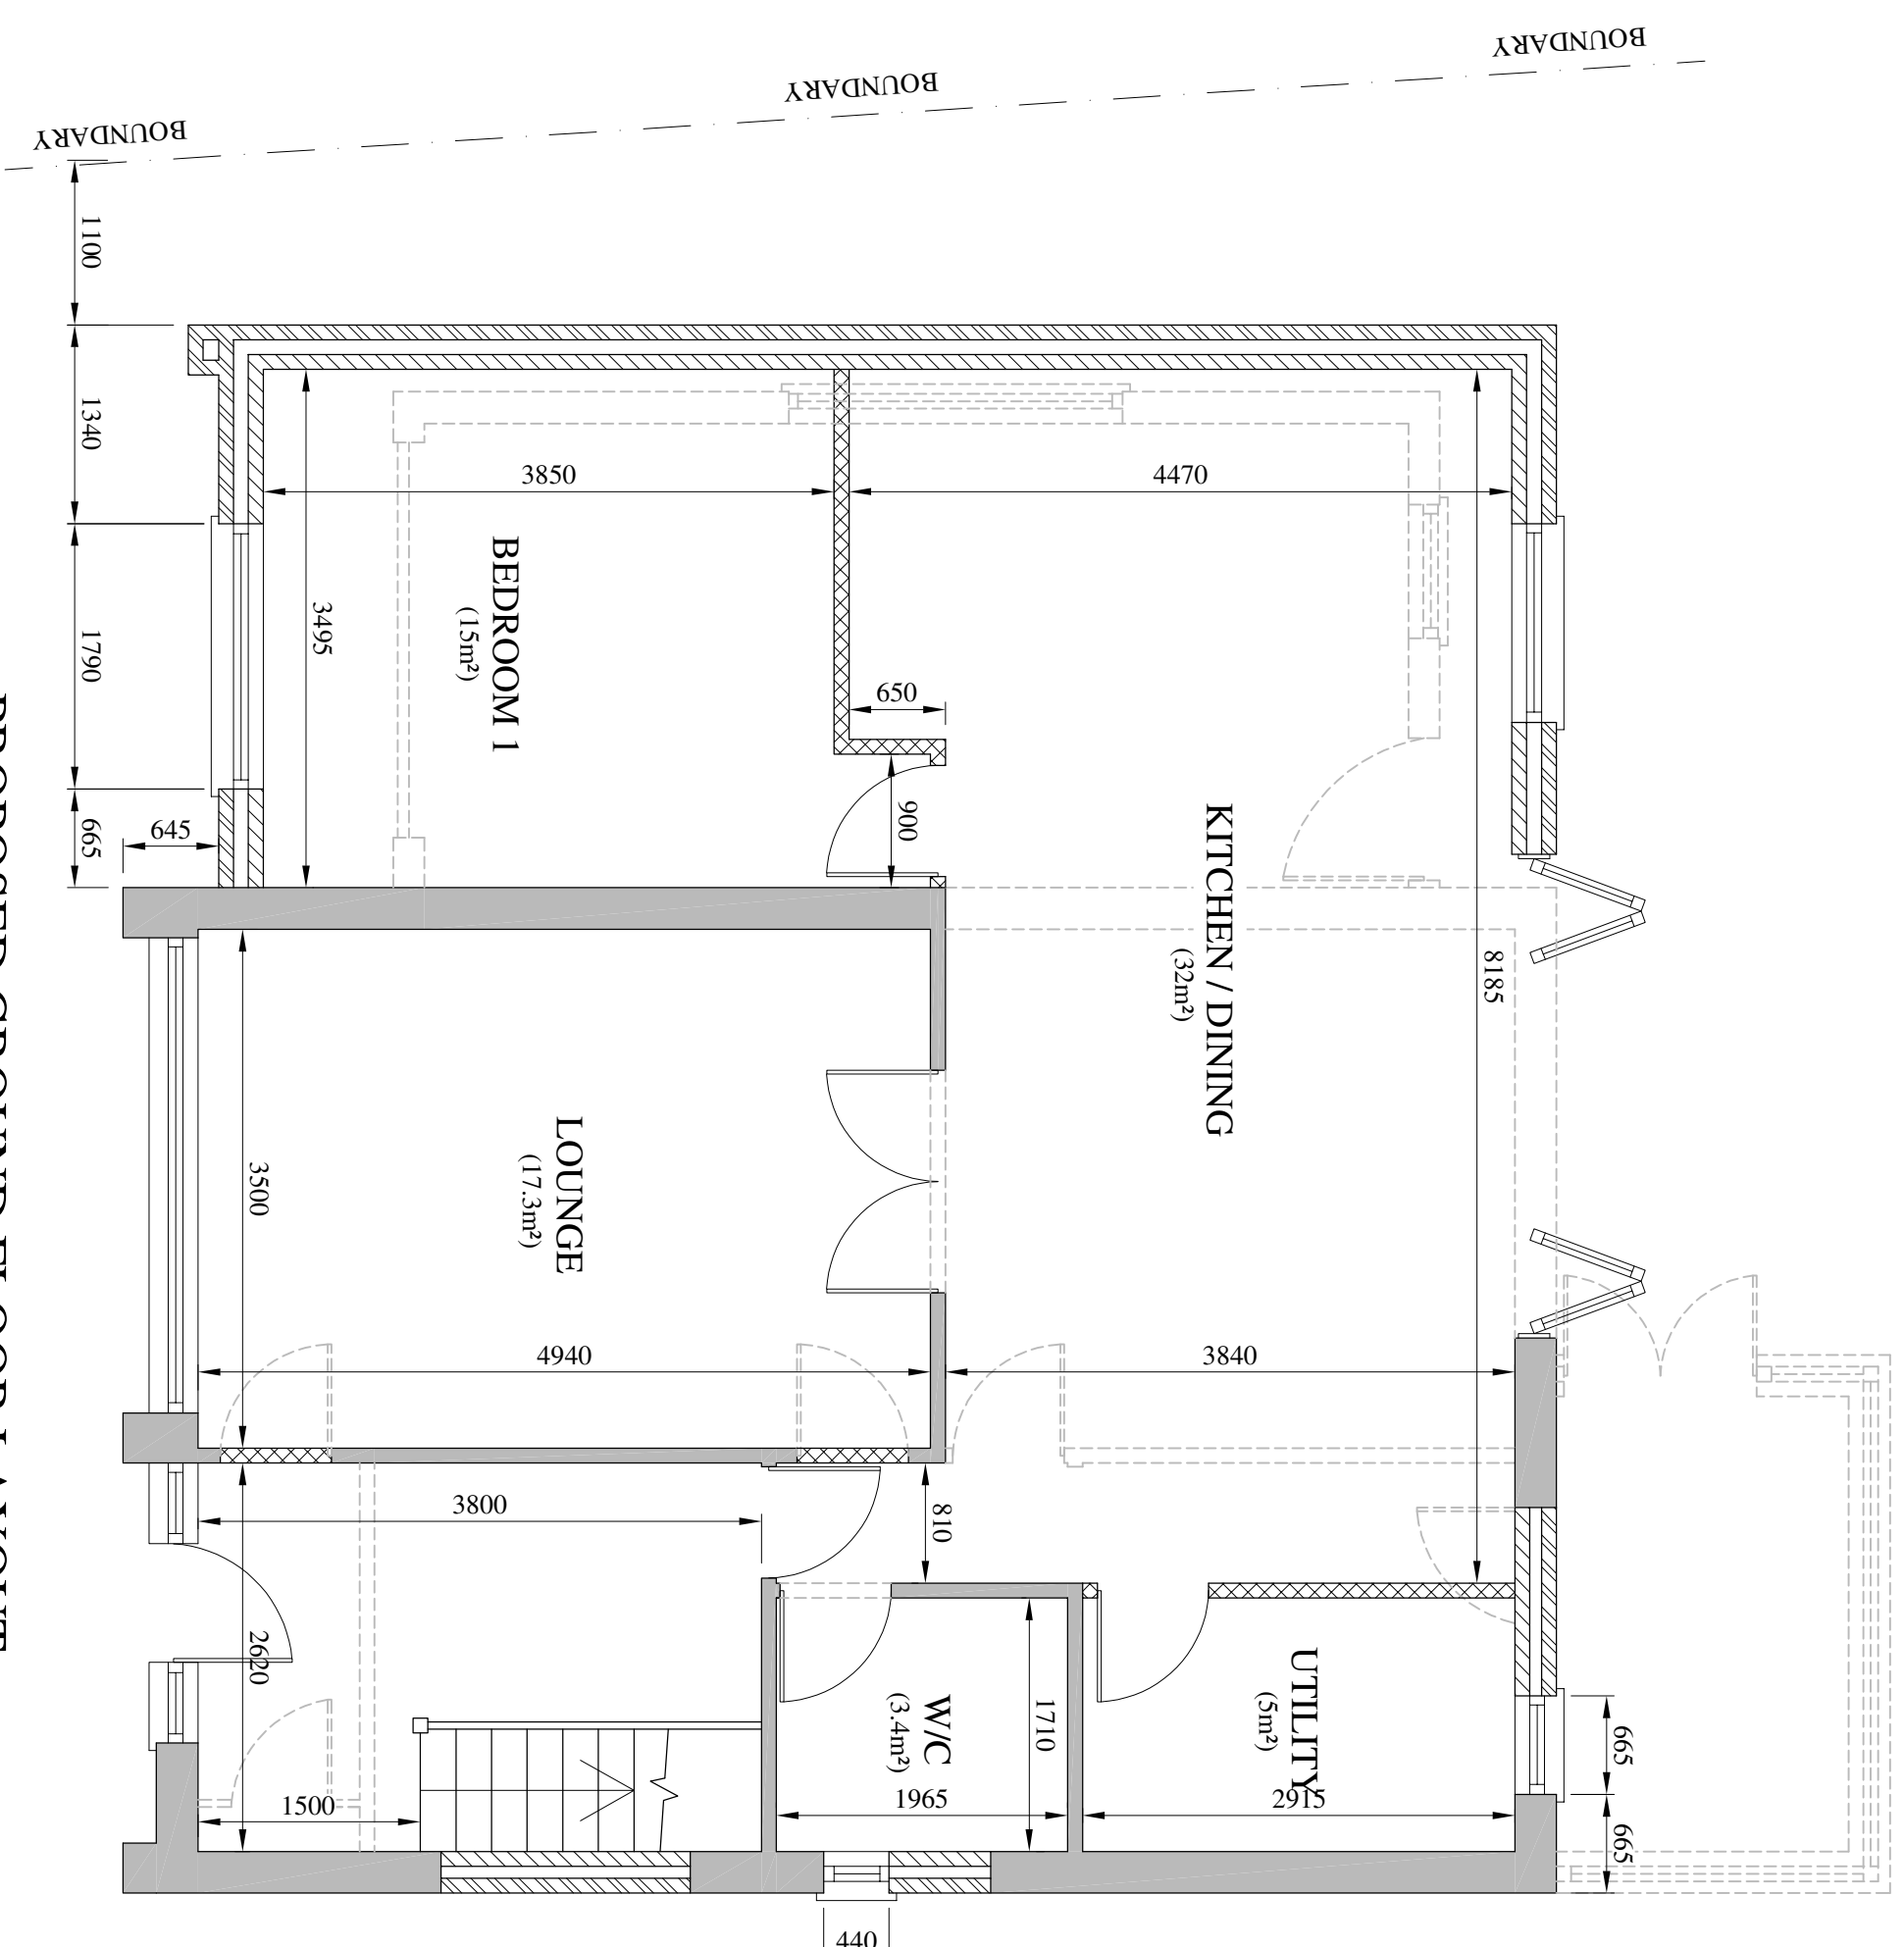


PROPOSED GROUND FLOOR LAYOUT
(SCALE 1:50)

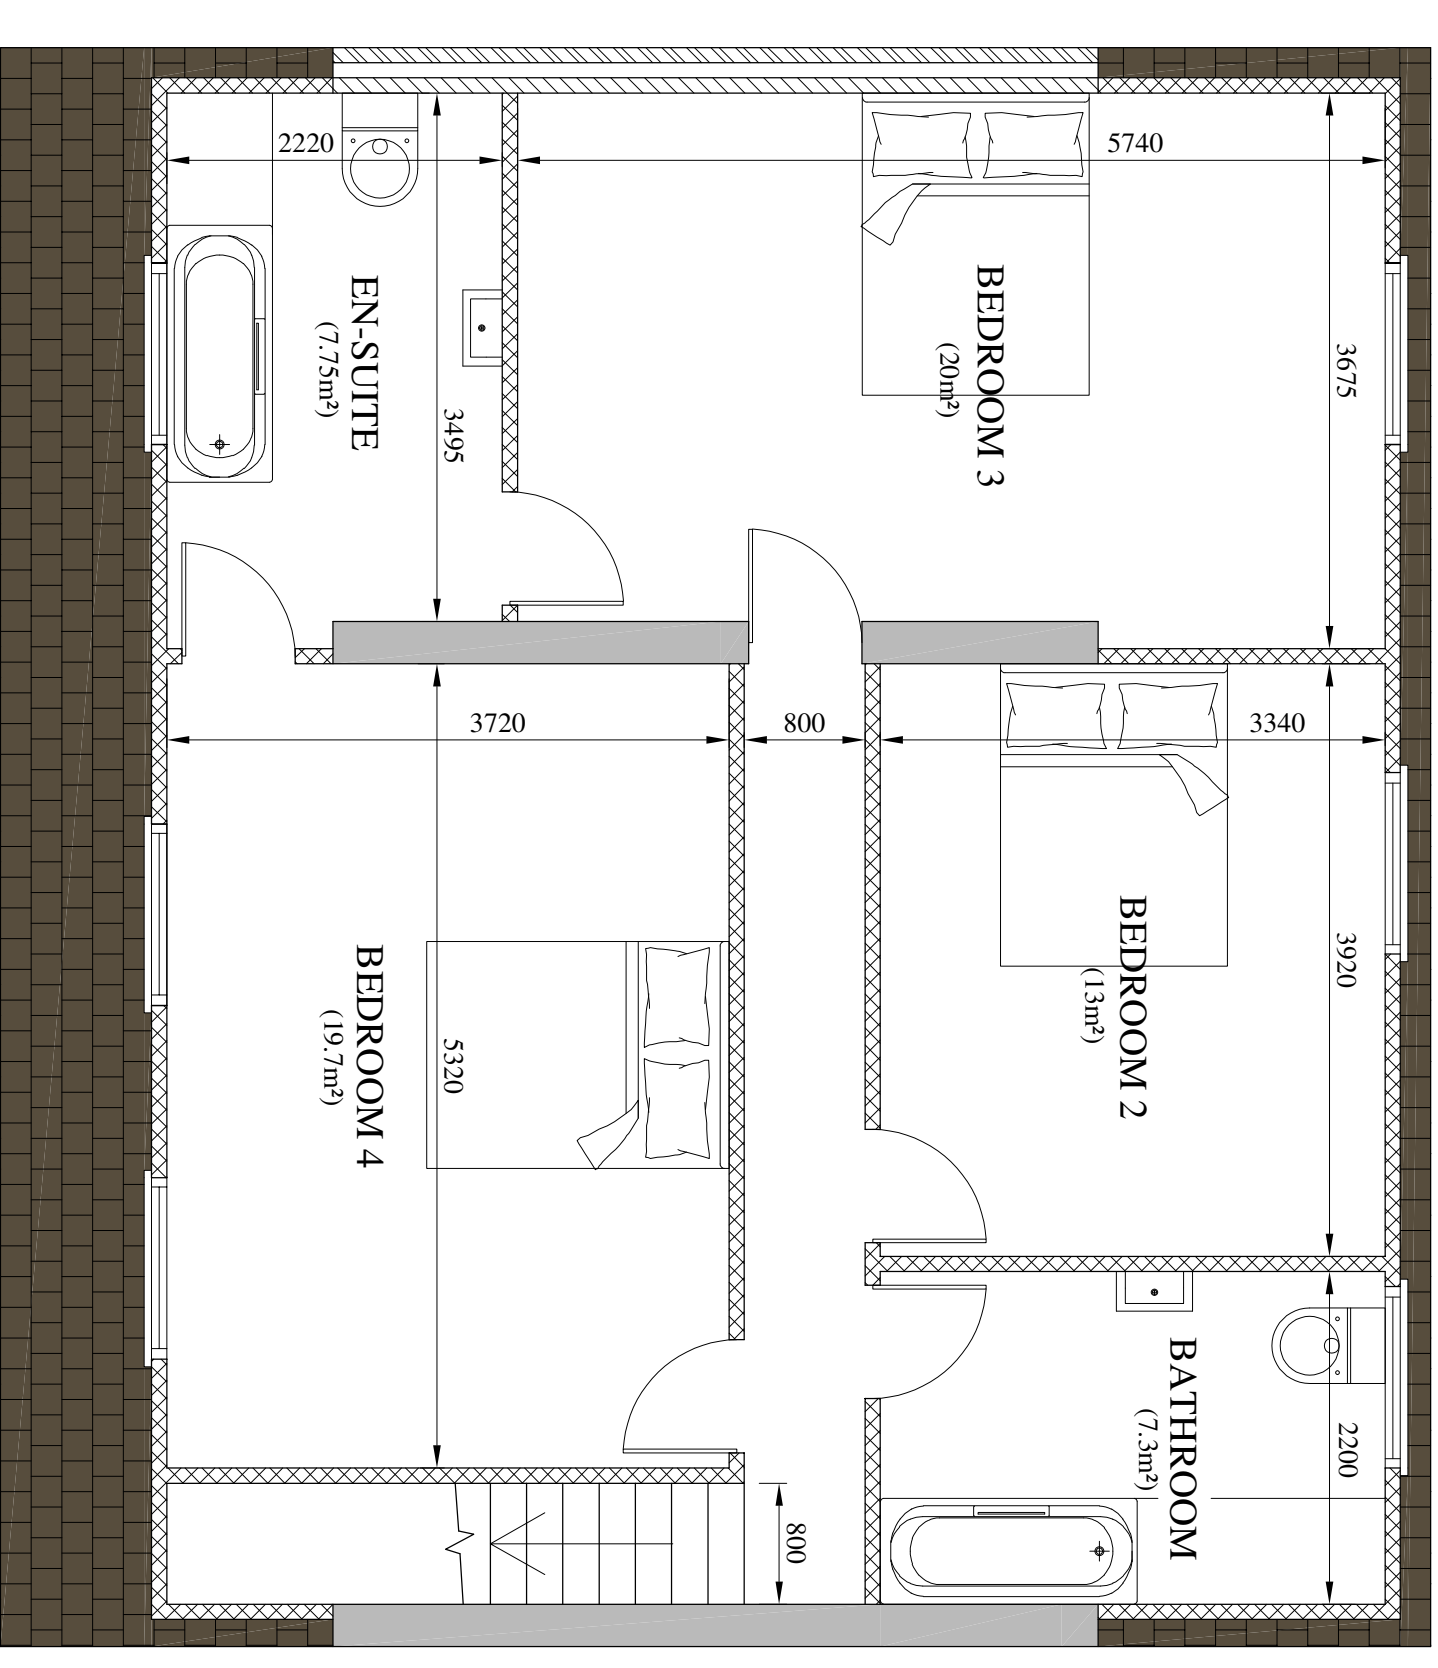

PROPOSED FIRST FLOOR LAYOUT
(SCALE 1:50)

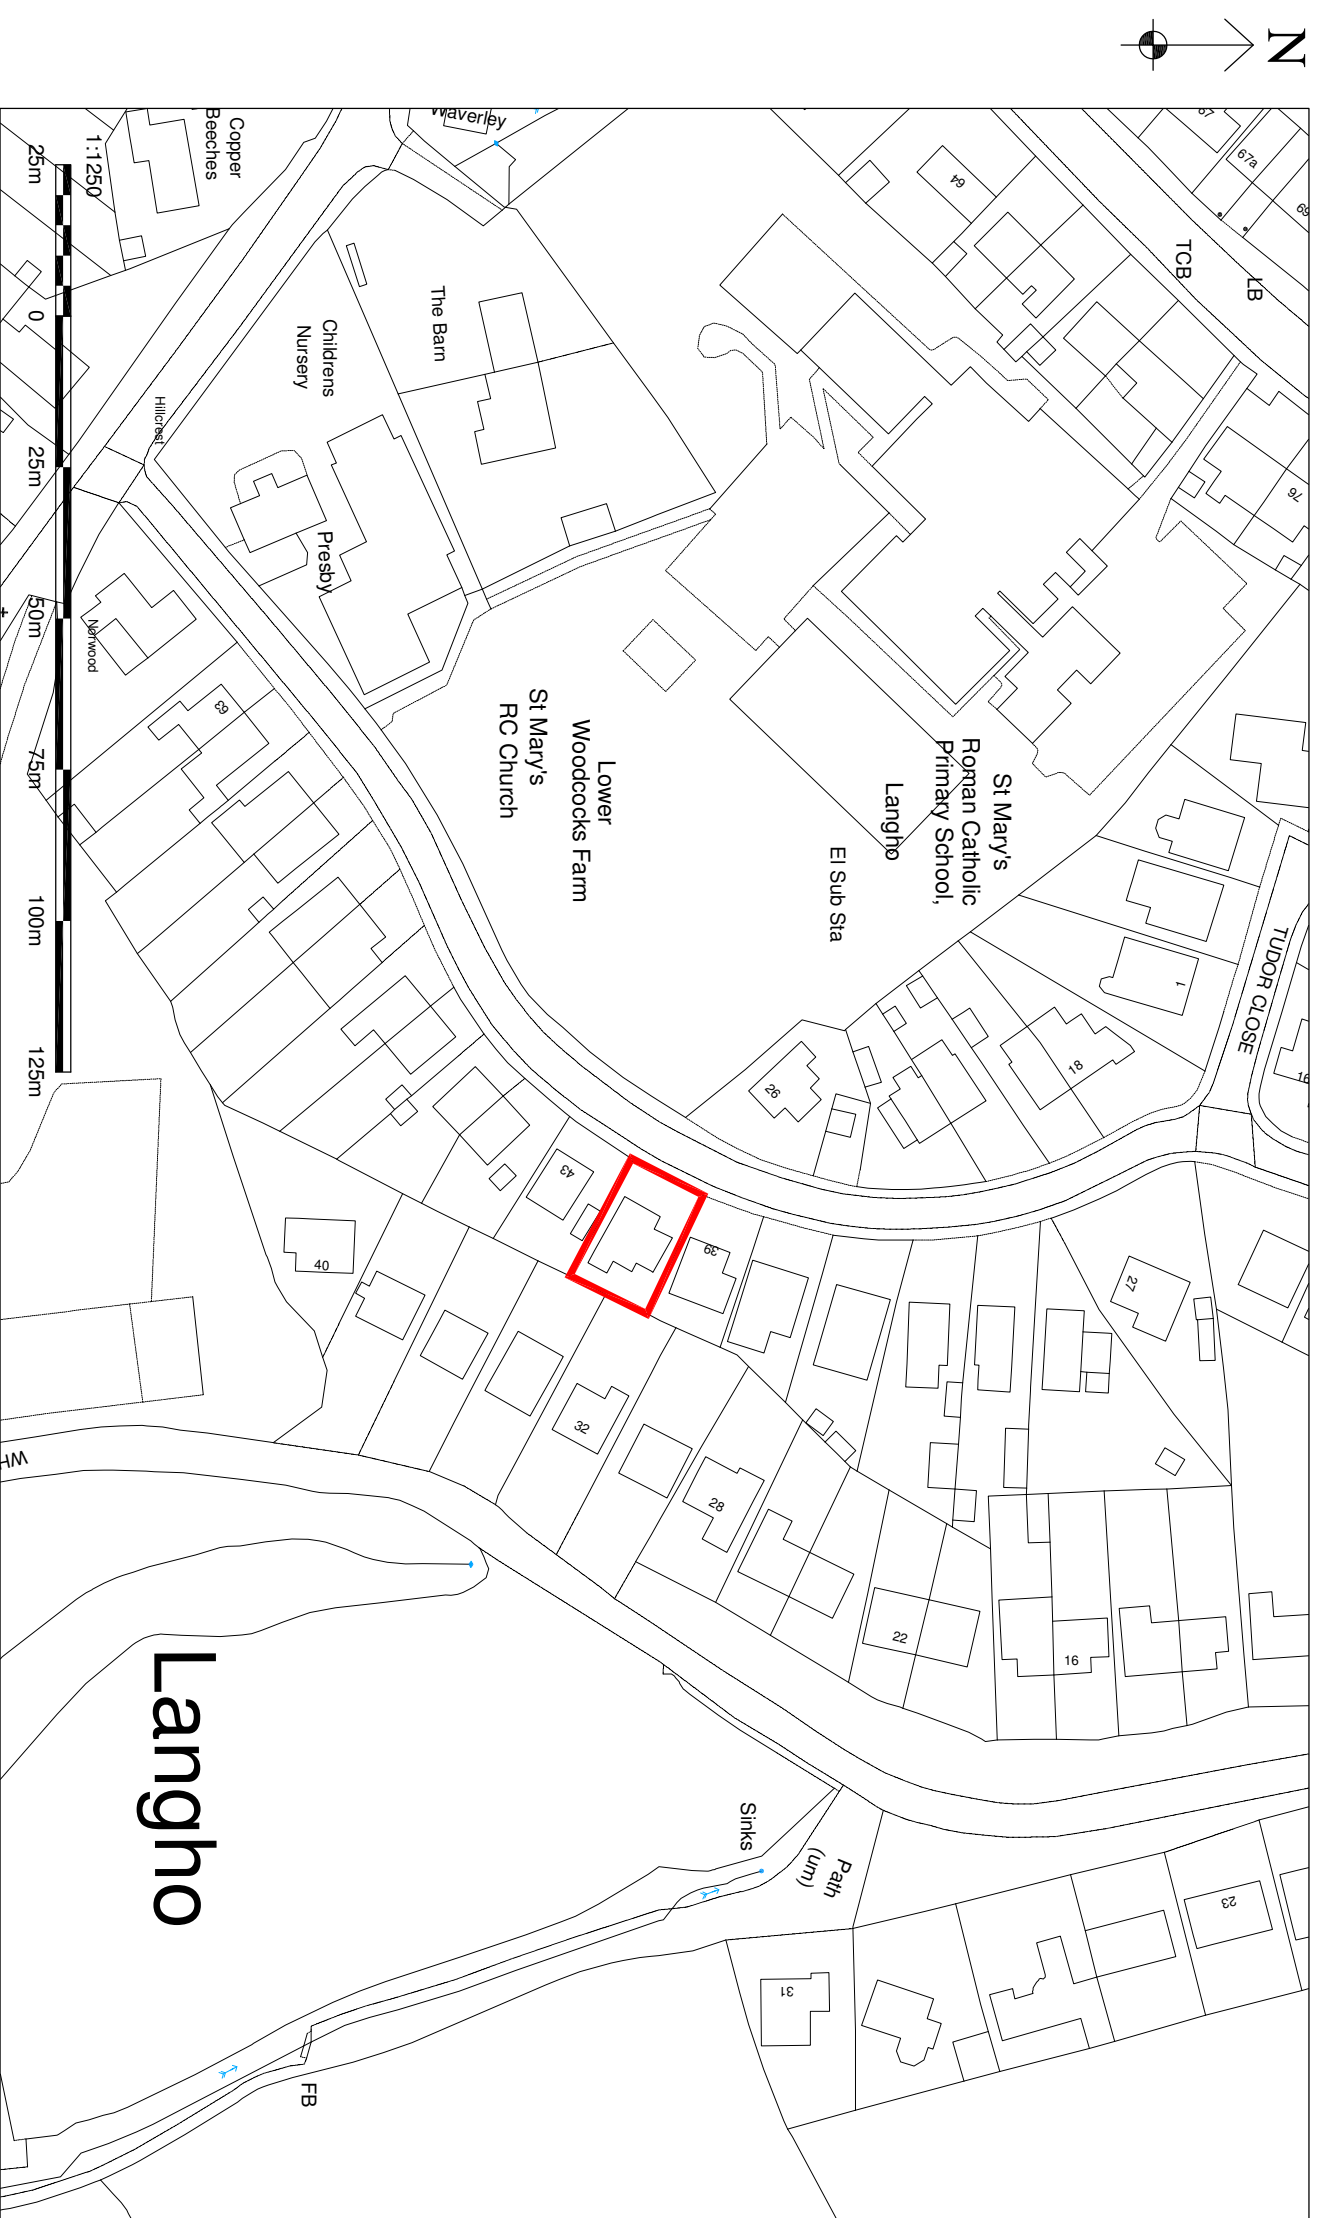 

LOCATION PLAN
(SCALE 1:1250)

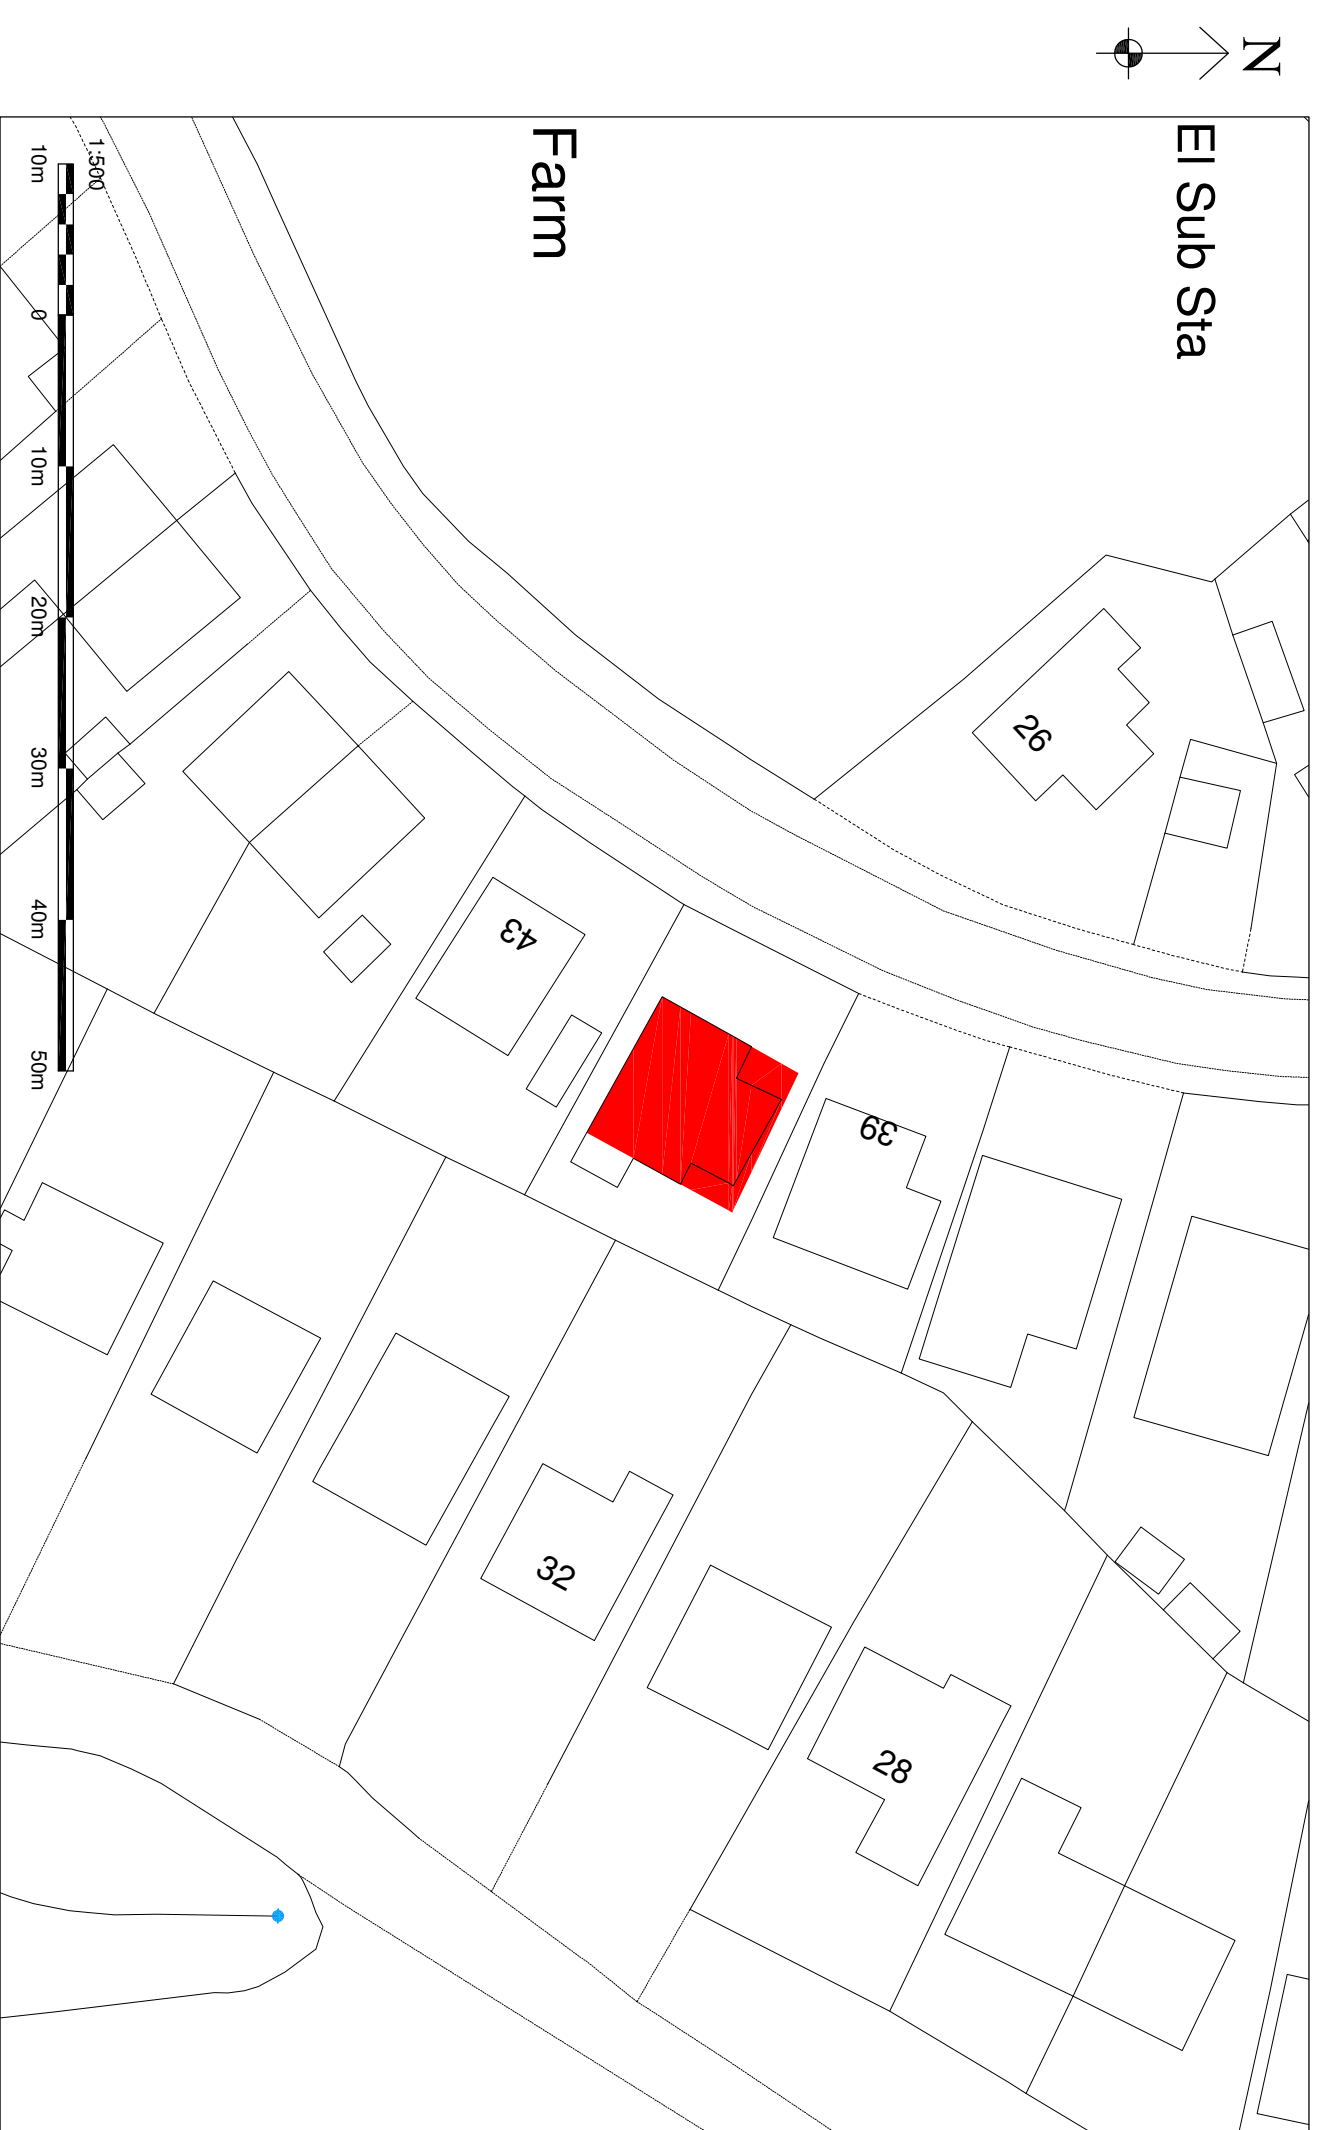

PROPOSED SITE PLAN
(SCALE 1:500)

	C	06/05/26	ISSUED FOR PLANNING APPROVAL
B	A	05/02/26	ISSUED FOR PLANNING APPROVAL
A	B	19/08/25	ISSUED FOR PLANNING APPROVAL
DRAWING STATUS:			
PLANNING APPROVAL			
PROJECT:			
41 ST MARY'S DRIVE, LANGHOLM SIDE EXTENSION & LOFT CONVERSION WITH FRONT AND REAR DORMER			
TITLE			
SCALE & SIZE:		STATUS:	DATE:
1:50 @ A1 UNO		PLANNING APP.	AUG 25
PROJECT No:		DRAWN No:	REV:
SM-001		001	C