



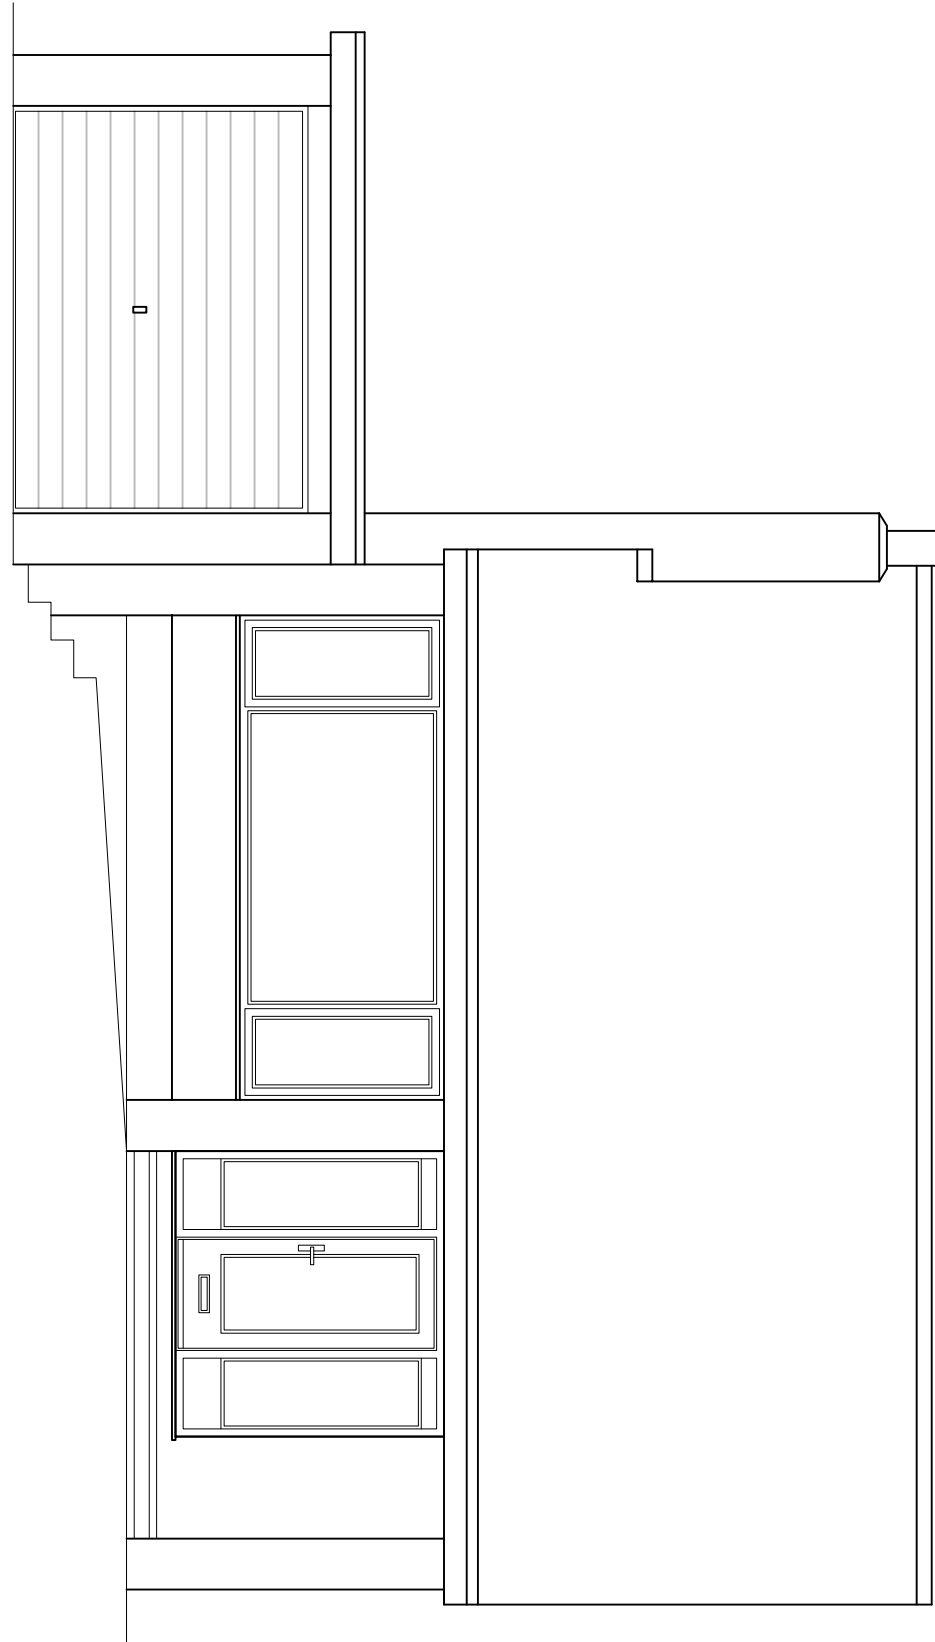

EXISTING FRONT ELEVATION

(SCALE 1:50)

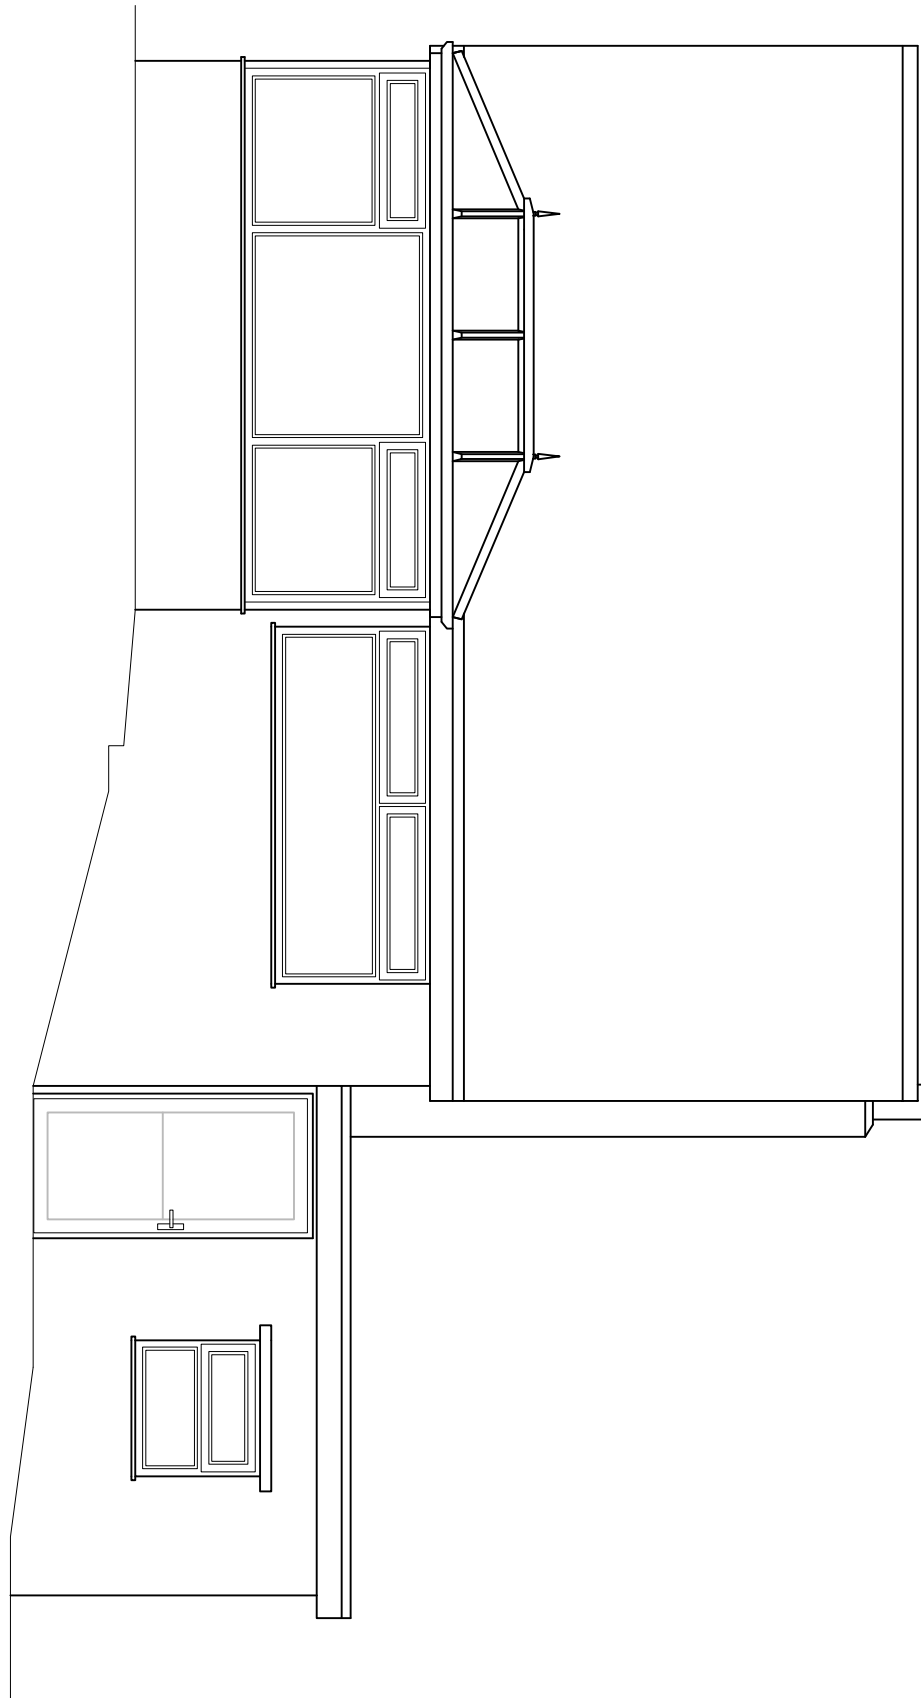


EXISTING REAR ELEVATION

(SCALE 1:50)




EXISTING SITE PLAN

(SCALE 1:500)

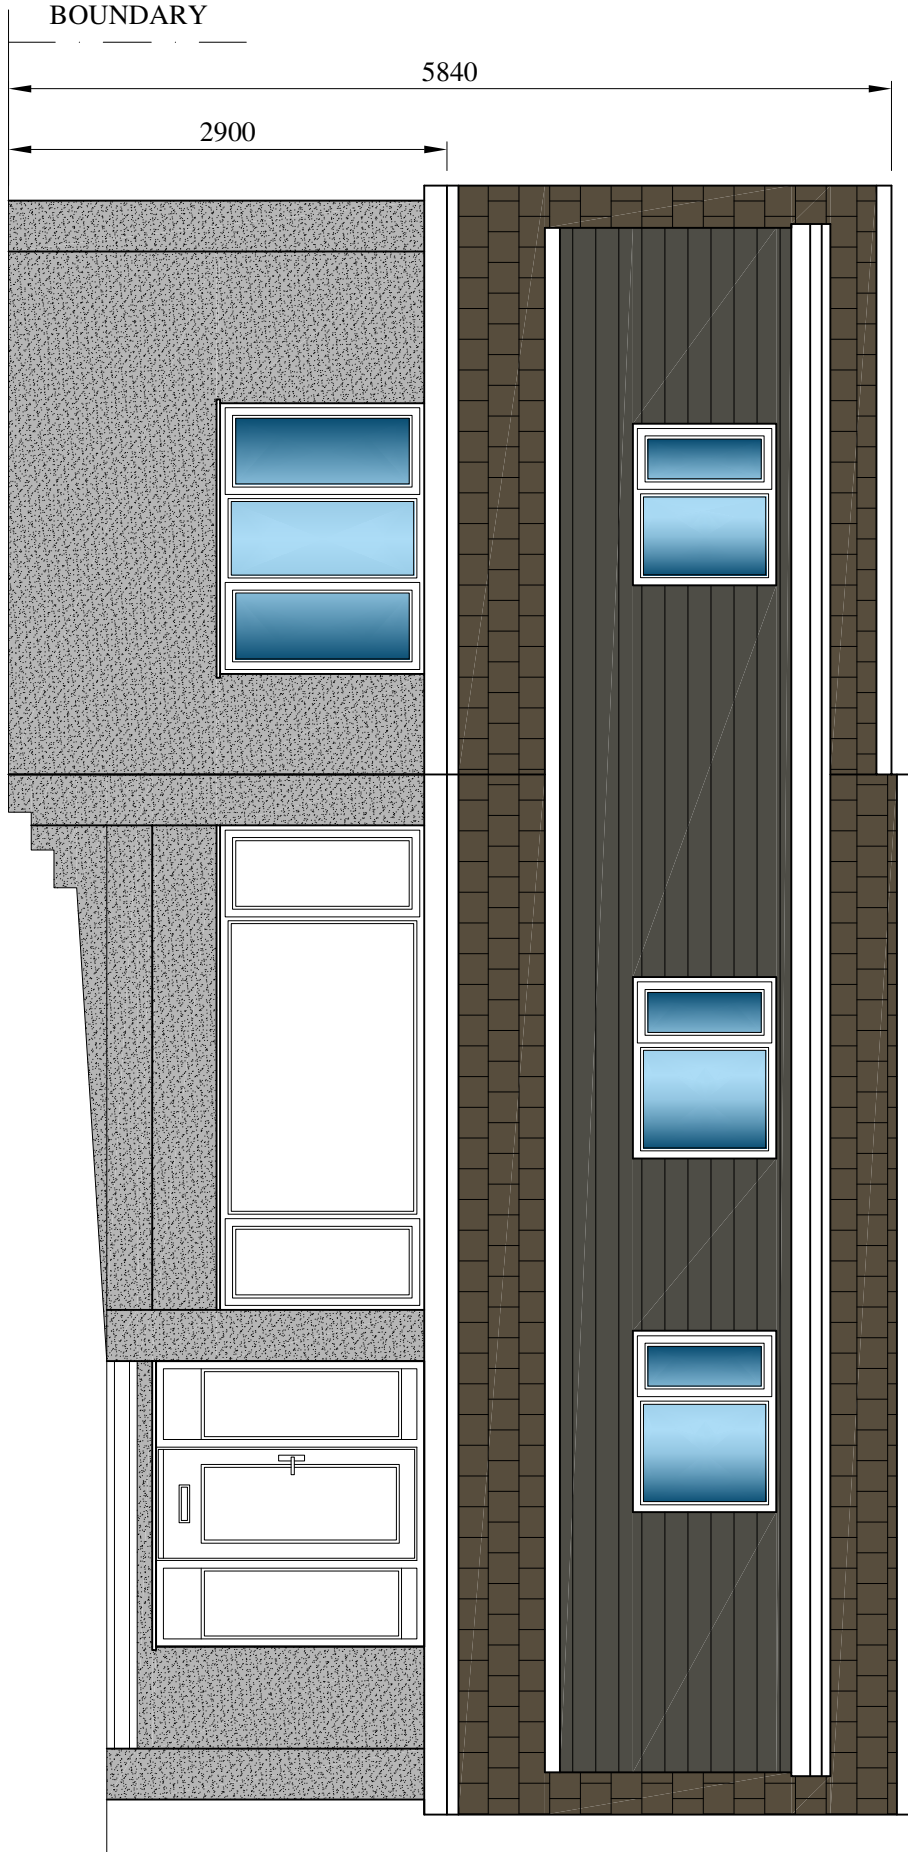

PROPOSED FRONT ELEVATION

(SCALE 1:50)

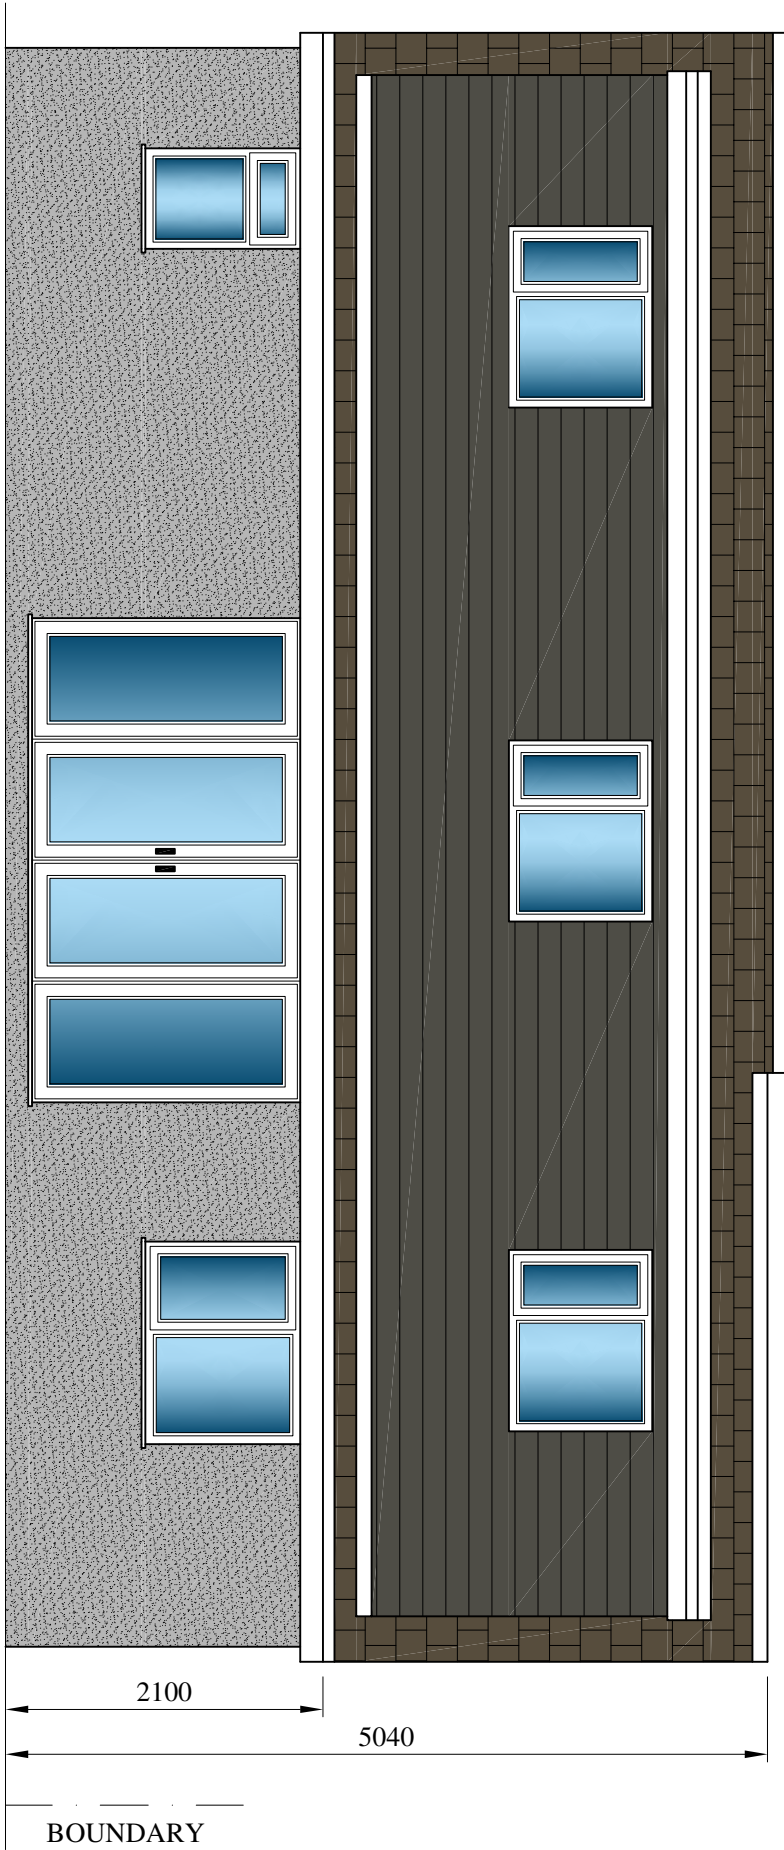

PROPOSED REAR ELEVATION

(SCALE 1:50)

DRAWING STATUS		DRAWING STATUS	
C	06.05.26	ISSUED FOR PLANNING APPROVAL	
B	05.02.26	ISSUED FOR PLANNING APPROVAL	
A	19.08.25	ISSUED FOR PLANNING APPROVAL	
PROJECT			
41 ST MARY'S DRIVE, LANGHO			
TITLE			
SIDE EXTENSION & LOFT CONVERSION WITH FRONT AND REAR DORMER			
SCALE & SIZE		STATUS	
1:50 @ A1 UNO		PLANNING APR	
PROJECT No		DATE	
SM-001		AUG-25	
DRAWING No		REV	
002		C	