





EXISTING FRONT ELEVATION
(SCALE 1:50)

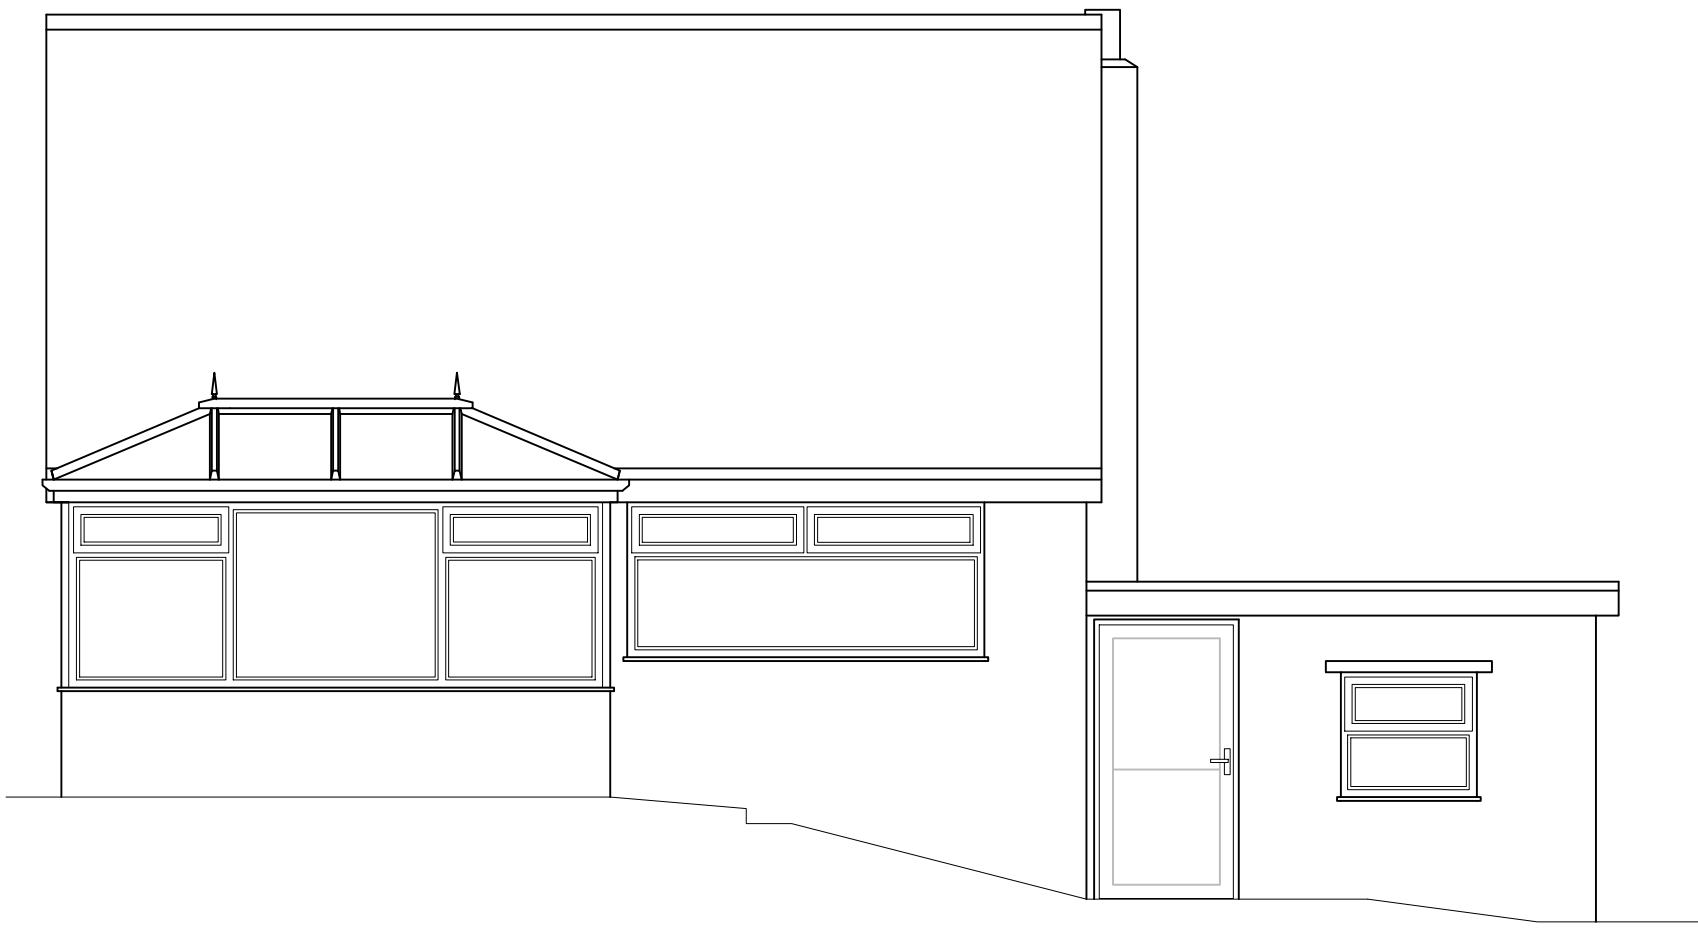


EXISTING REAR ELEVATION
(SCALE 1:50)




EXISTING SITE PLAN
(SCALE 1:500)

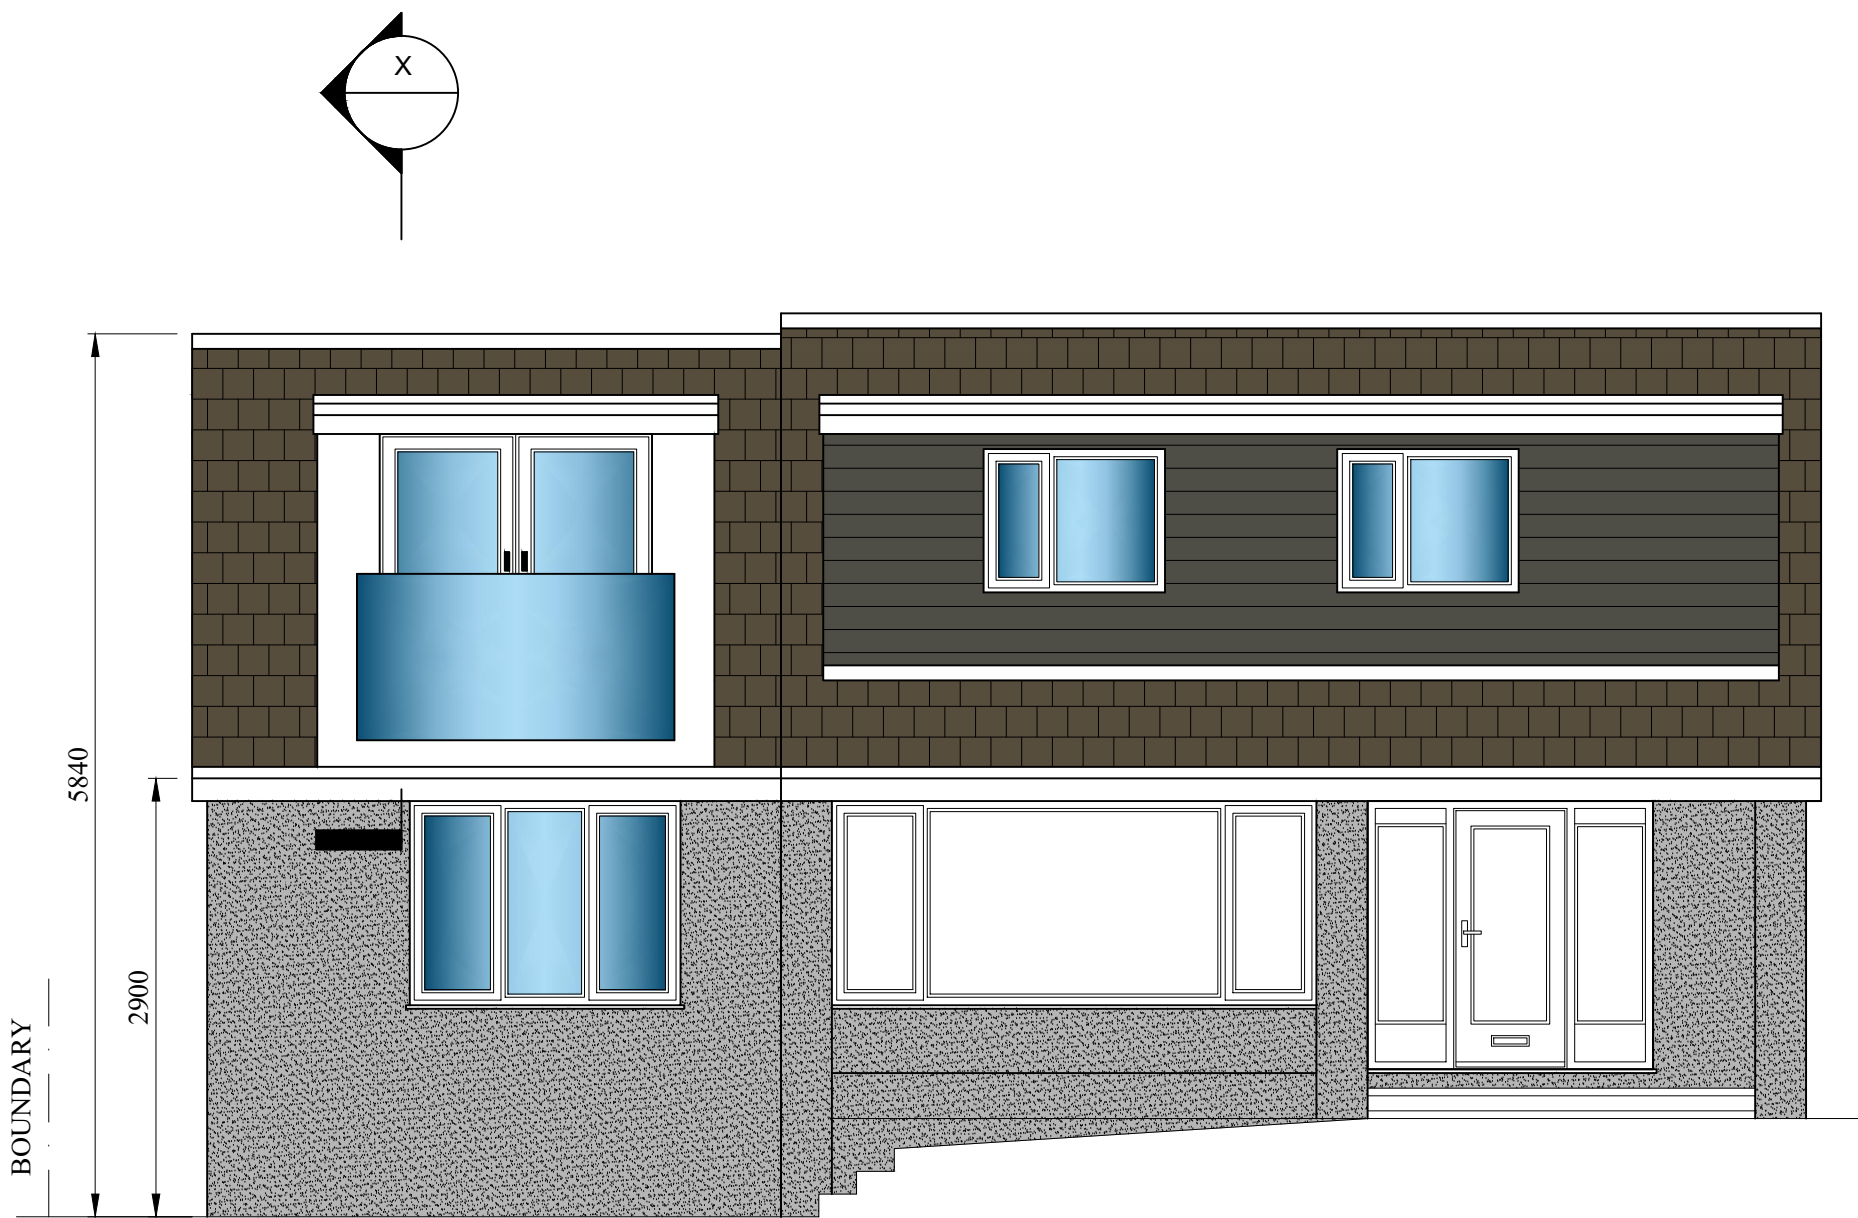

PROPOSED FRONT ELEVATION
(SCALE 1:50)

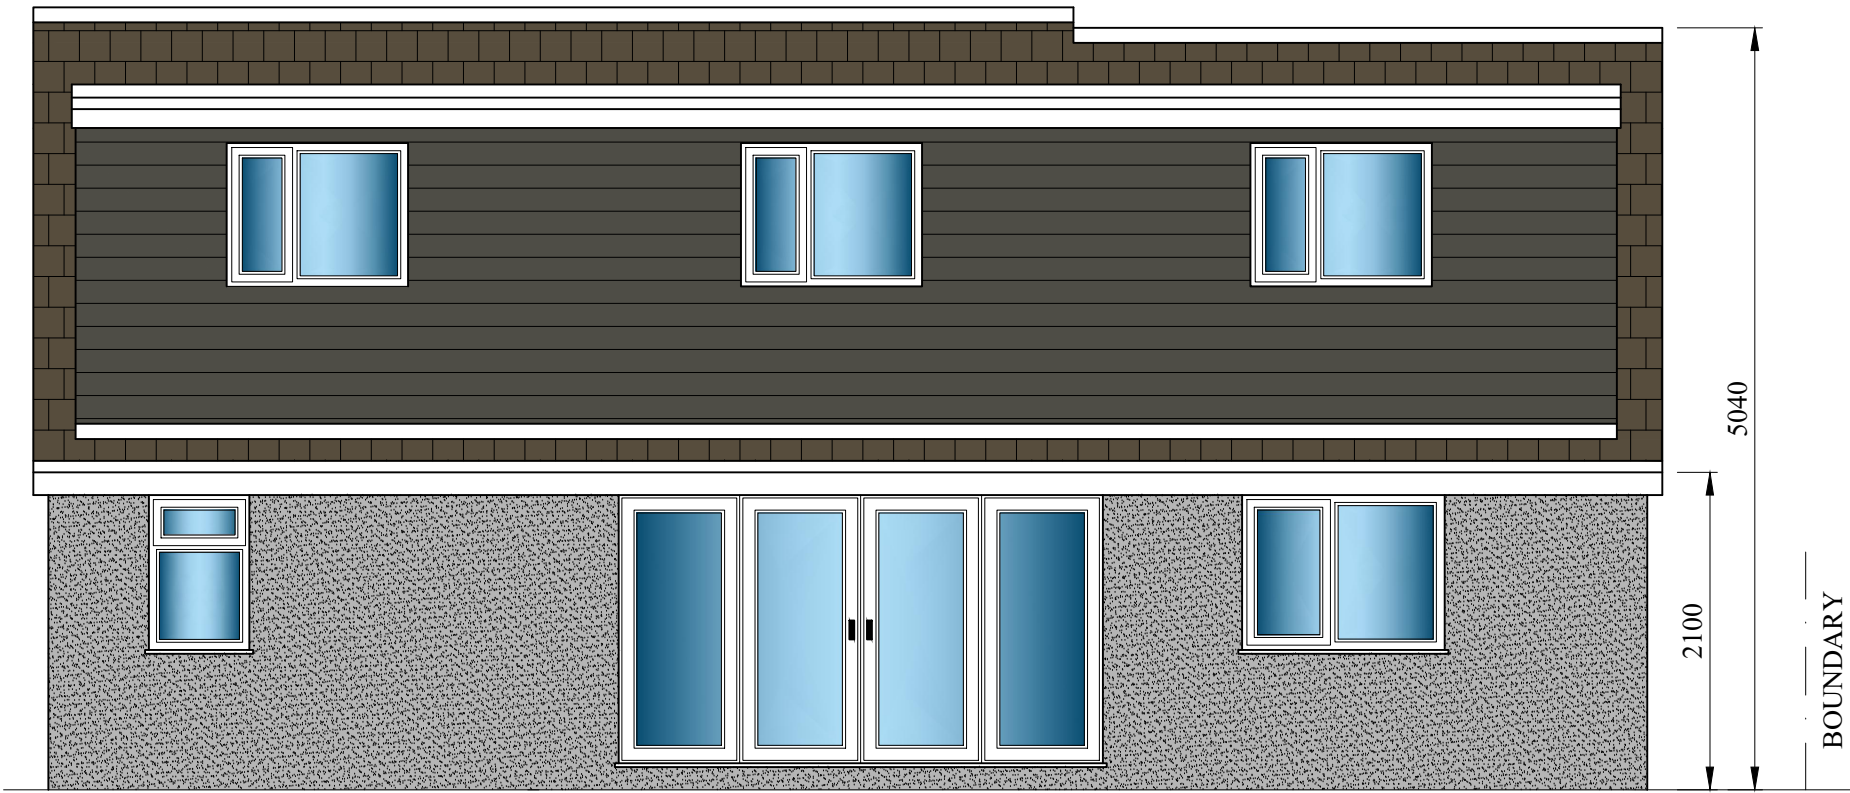

PROPOSED REAR ELEVATION
(SCALE 1:50)

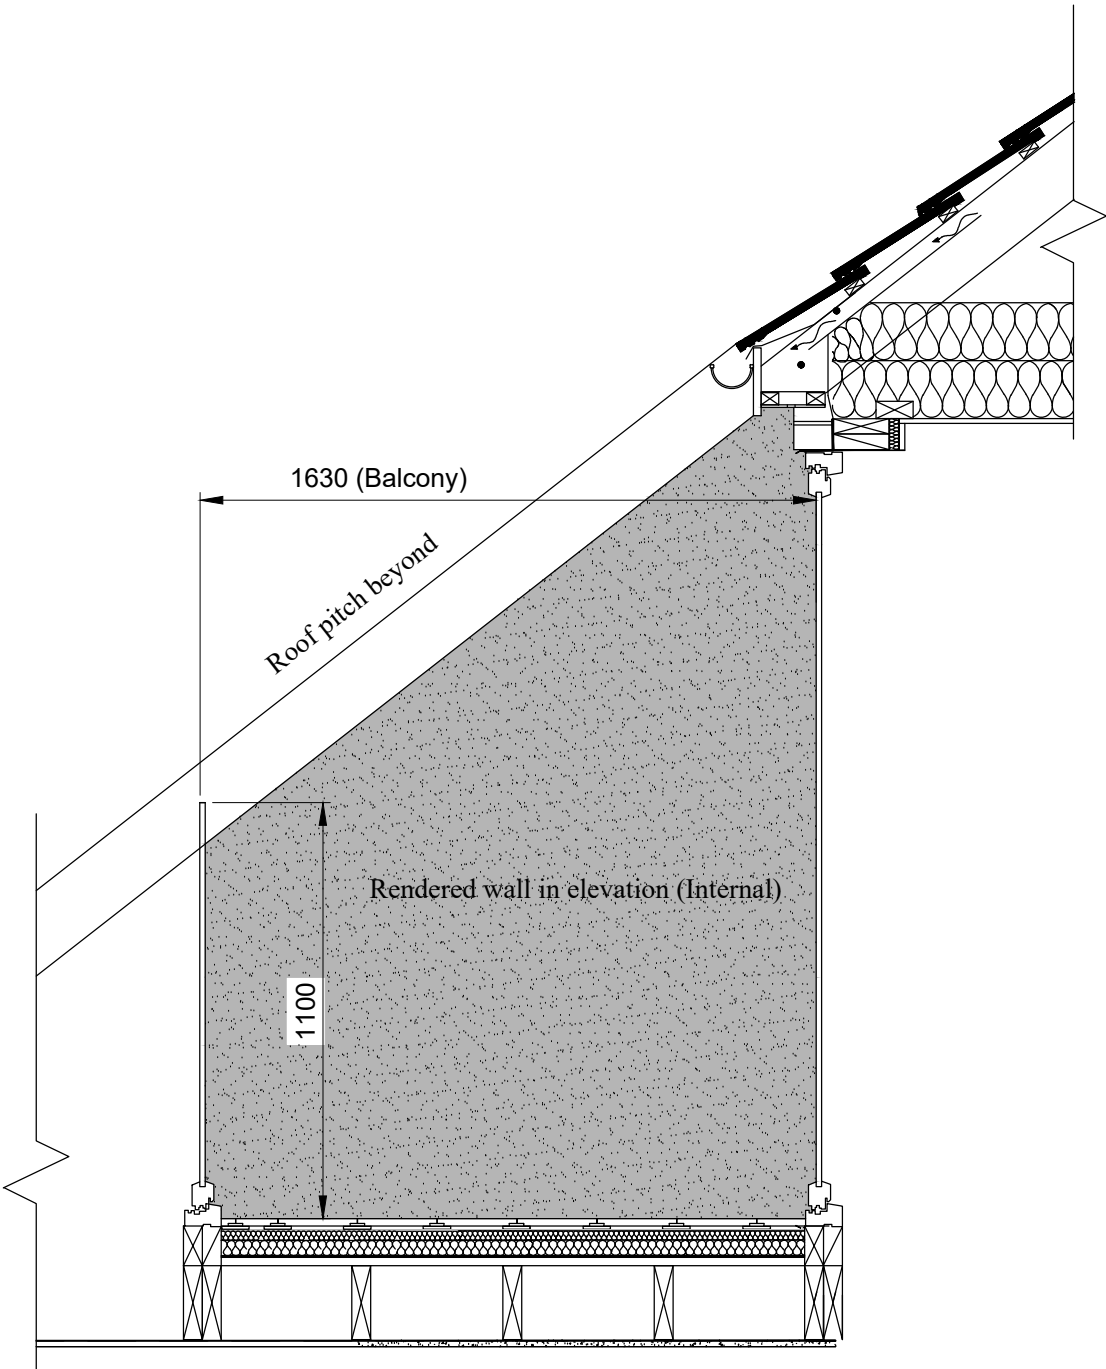

SECTION X - X
(SCALE 1:20)

E	28.07.26	ISSUED FOR PLANNING APPROVAL
D	28.05.26	ISSUED FOR PLANNING APPROVAL
C	06.05.26	ISSUED FOR PLANNING APPROVAL
B	05.02.26	ISSUED FOR PLANNING APPROVAL
A	19.08.25	ISSUED FOR PLANNING APPROVAL

DRAWING STATUS: PLANNING APPROVAL		
PROJECT: 41 ST MARY'S DRIVE, LANGHO		
TITLE: SIDE EXTENSION & LOFT CONVERSION WITH FRONT AND REAR DORMER		
SCALE @ SIZE: 1:50 @ A1 U.N.O	STATUS: PLANNING APR.	DATE: AUG '25
PROJECT No: SM-001	DRAWING No: 002	REV: E