




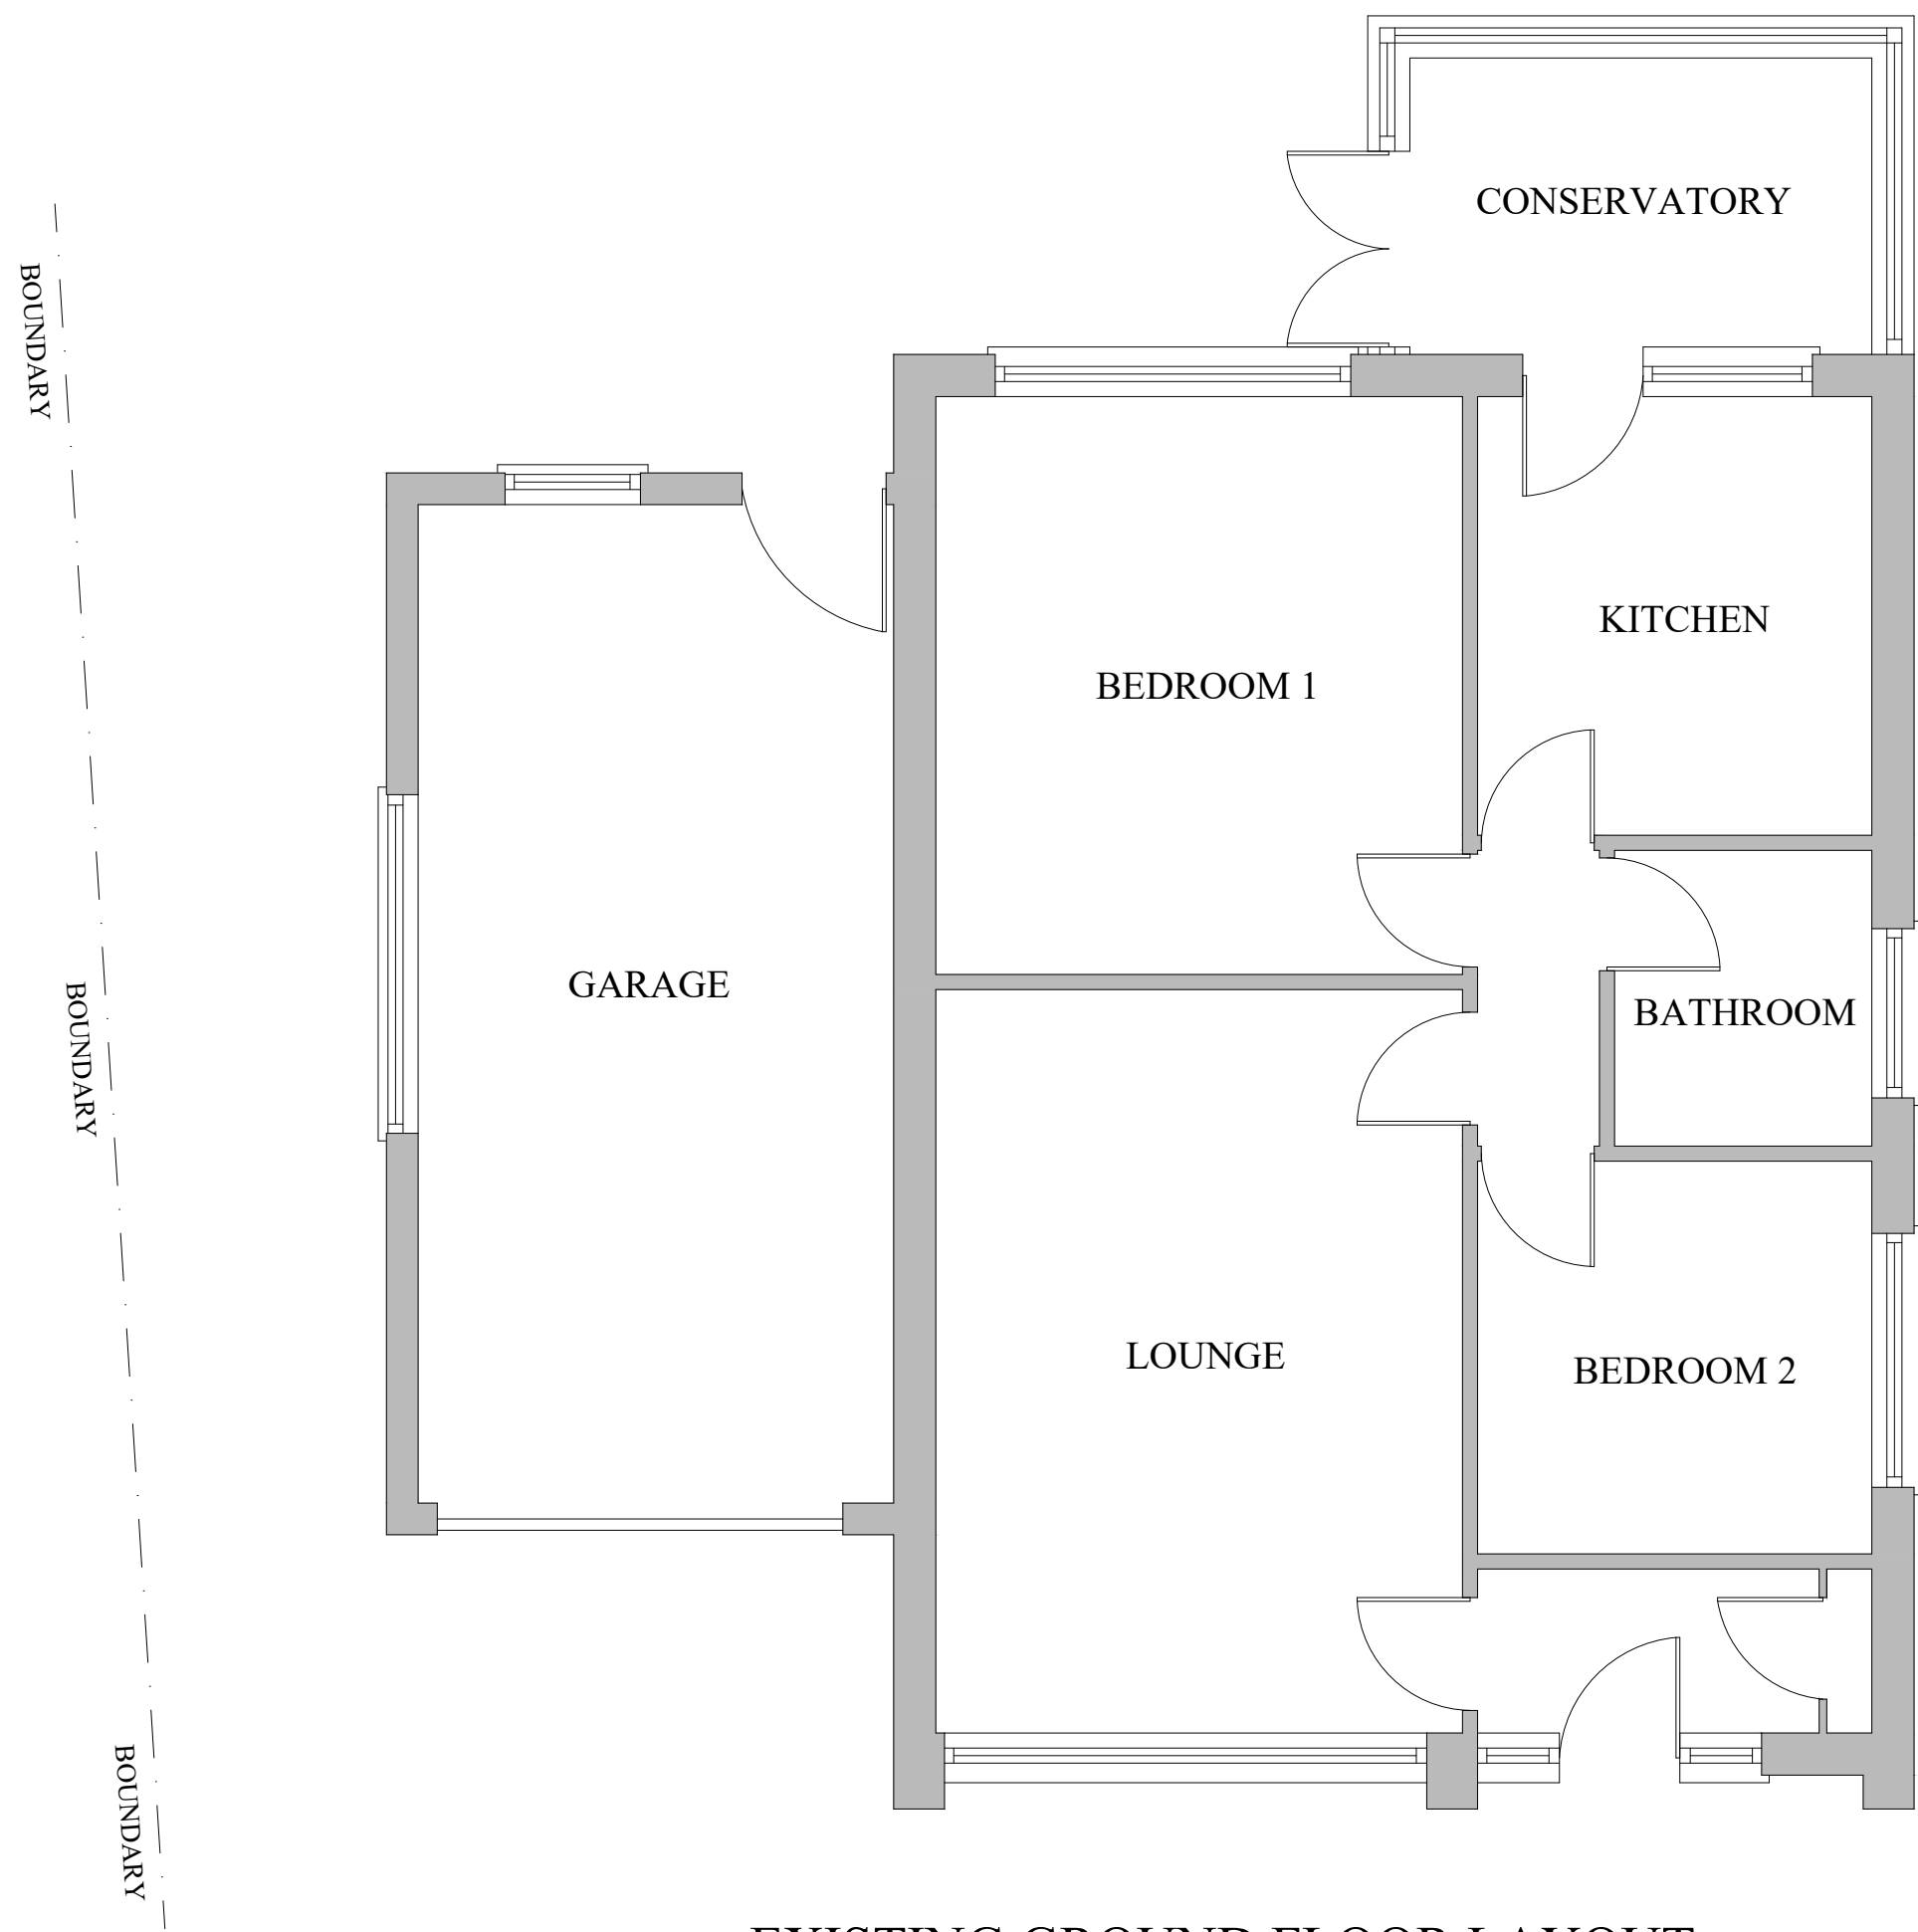


EXISTING GROUND FLOOR LAYOUT
(SCALE 1:50)

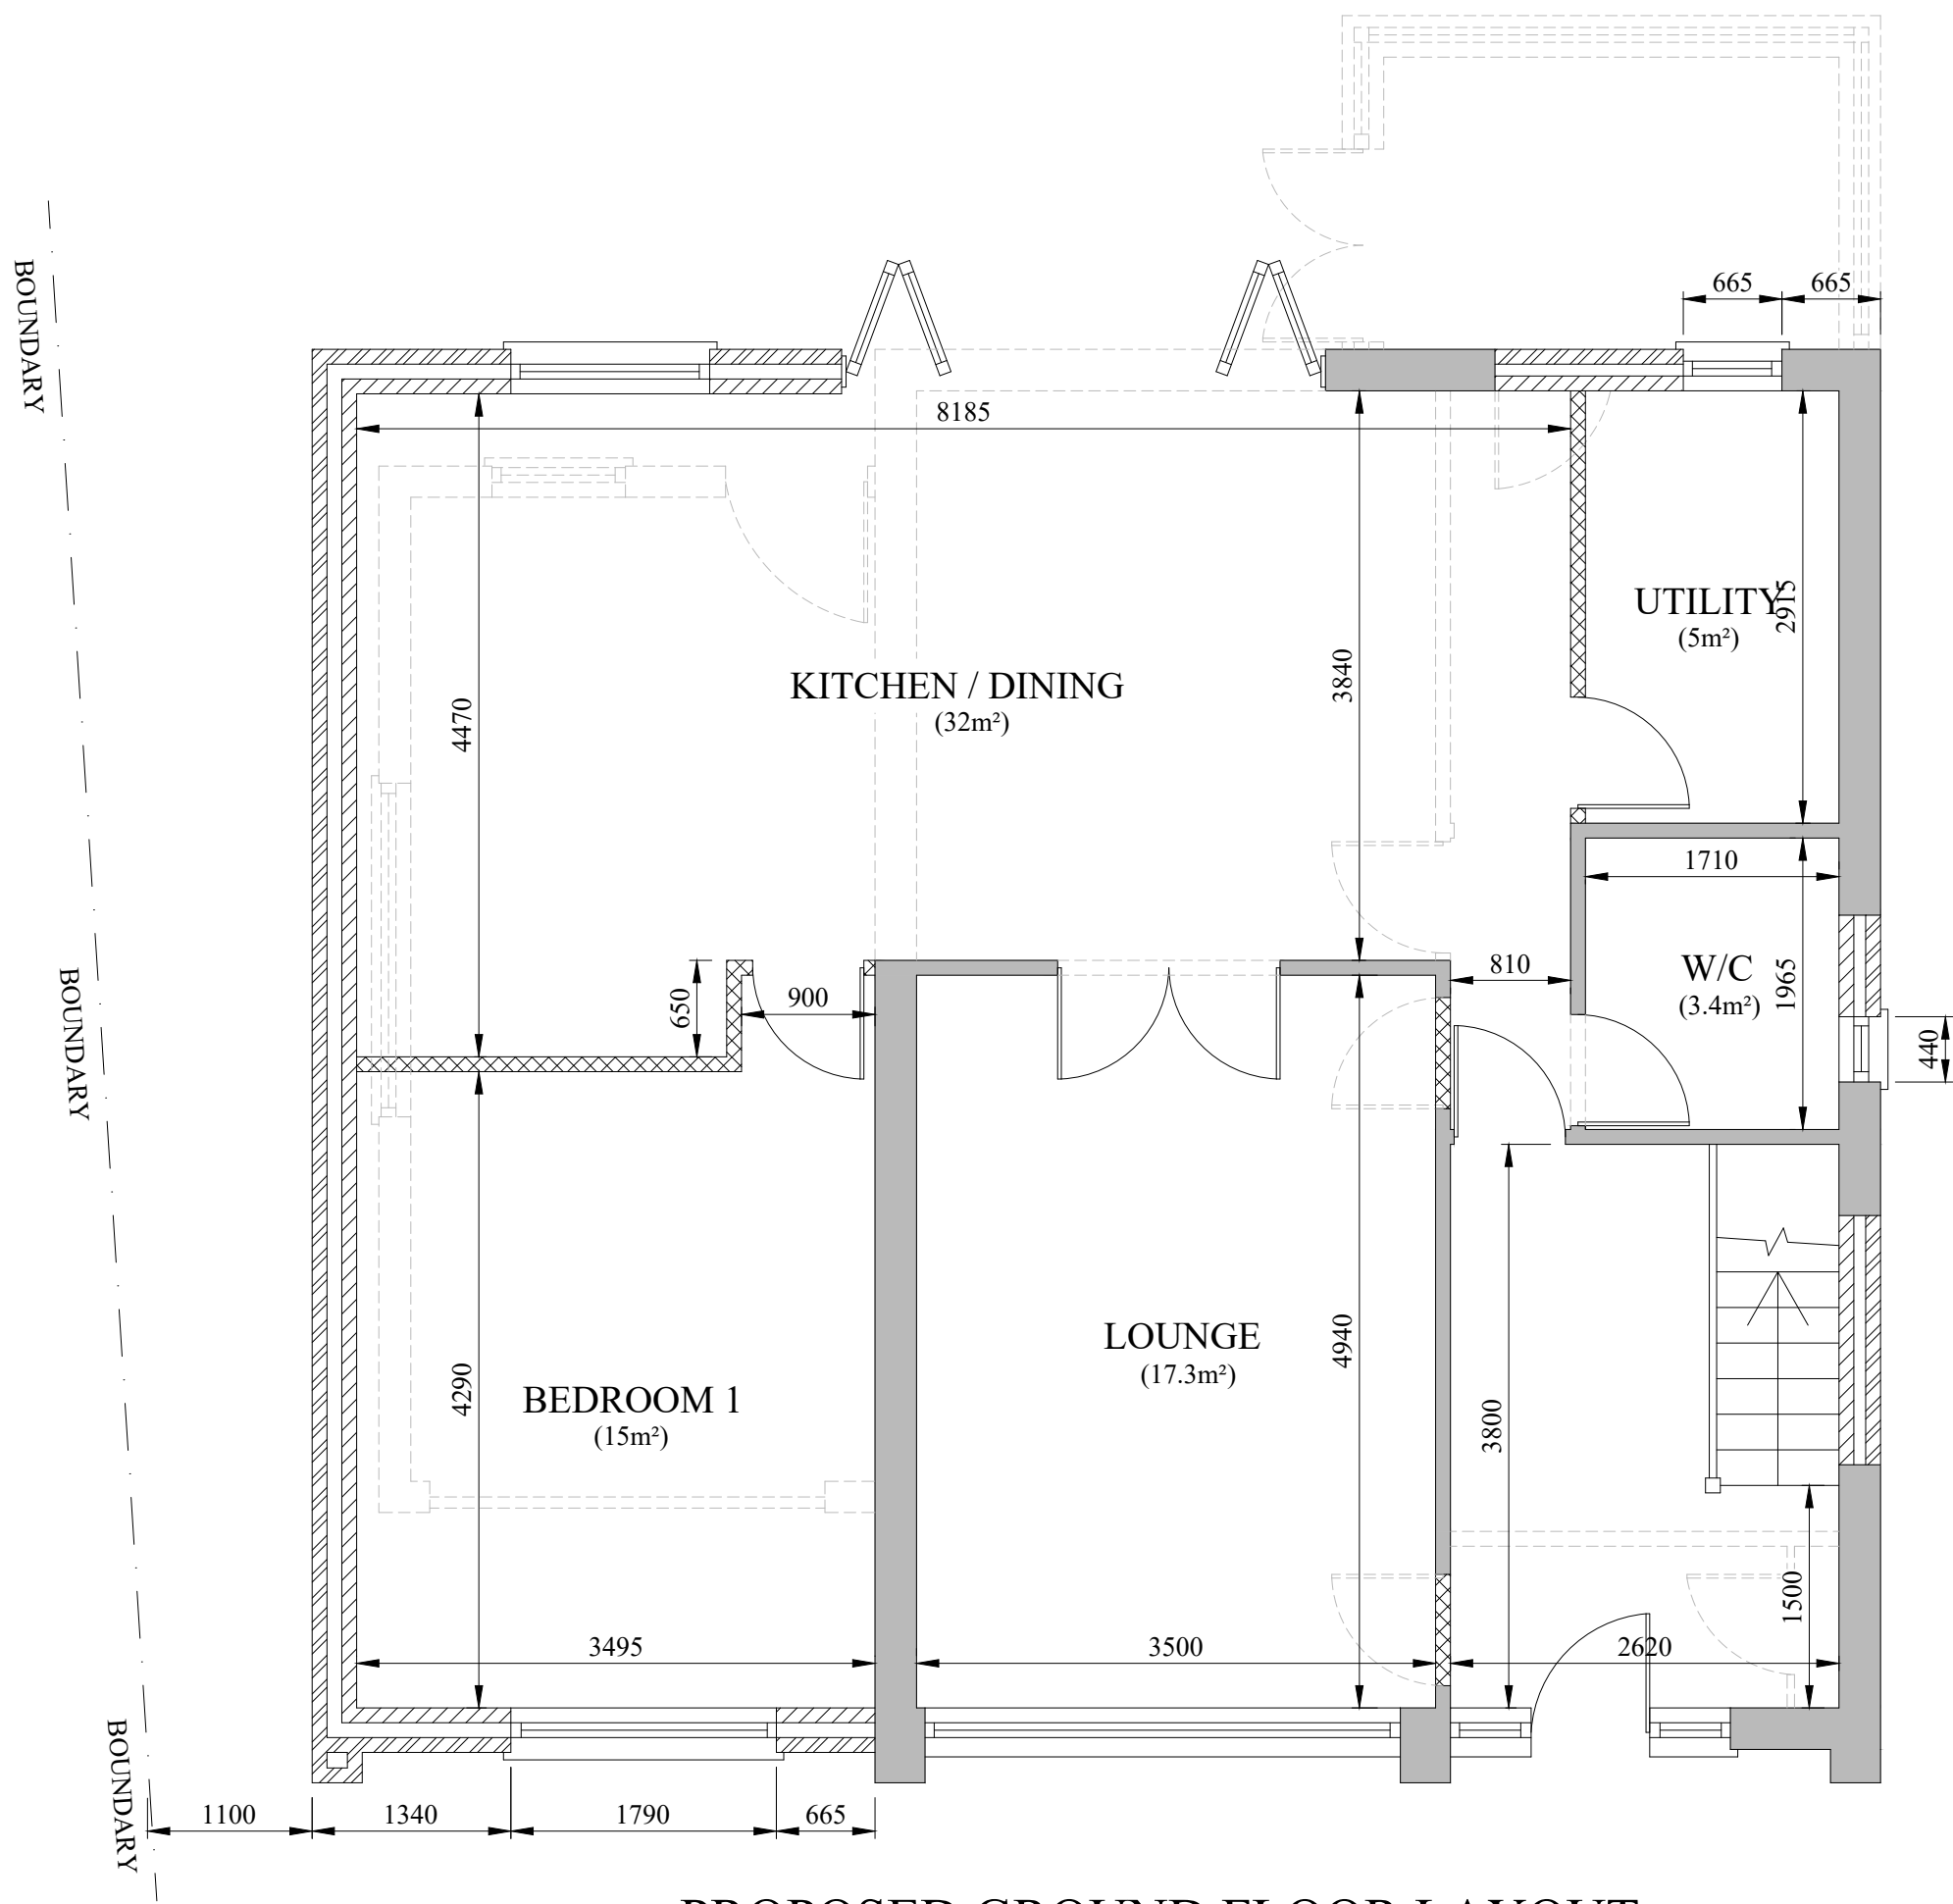


PROPOSED GROUND FLOOR LAYOUT
(SCALE 1:50)

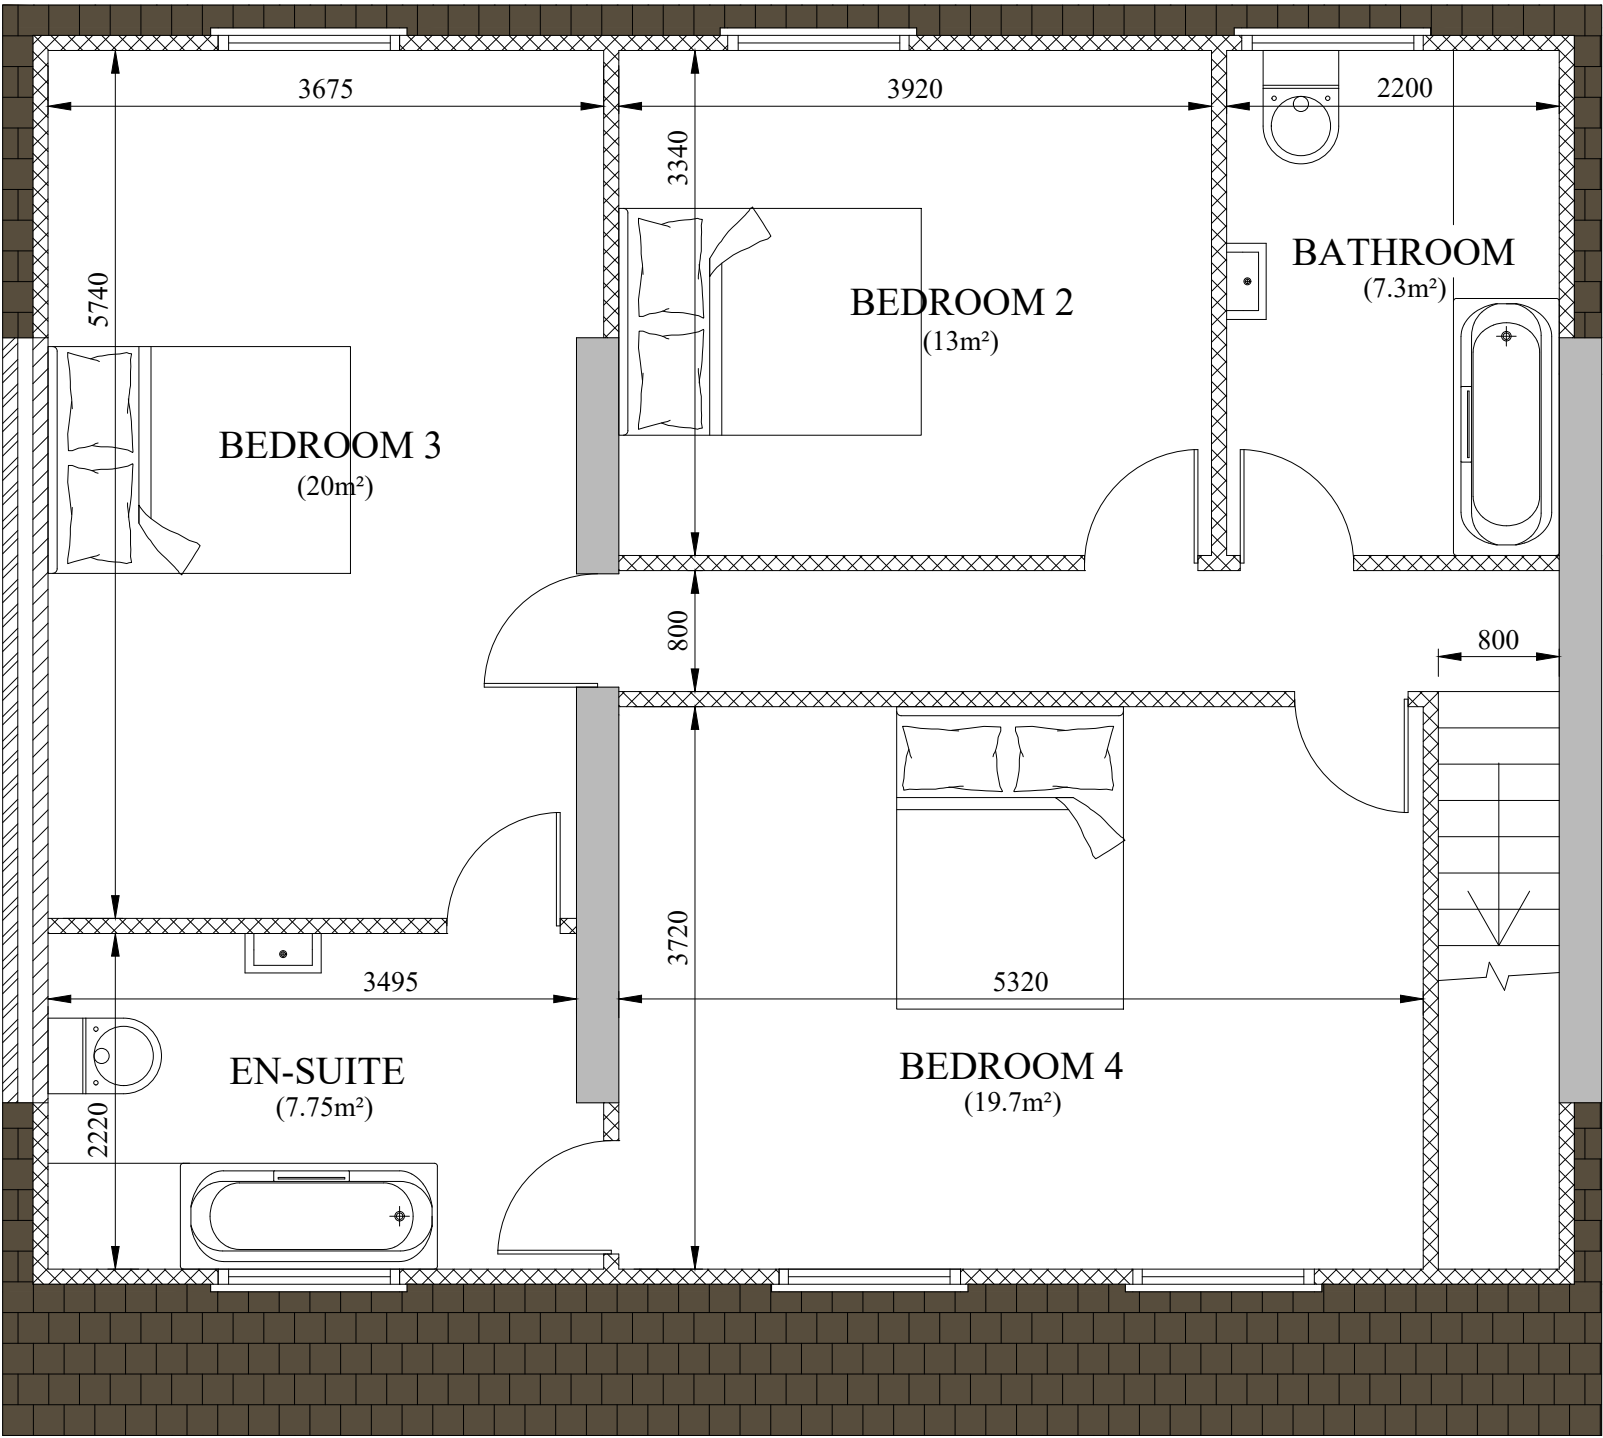

PROPOSED FIRST FLOOR LAYOUT
(SCALE 1:50)

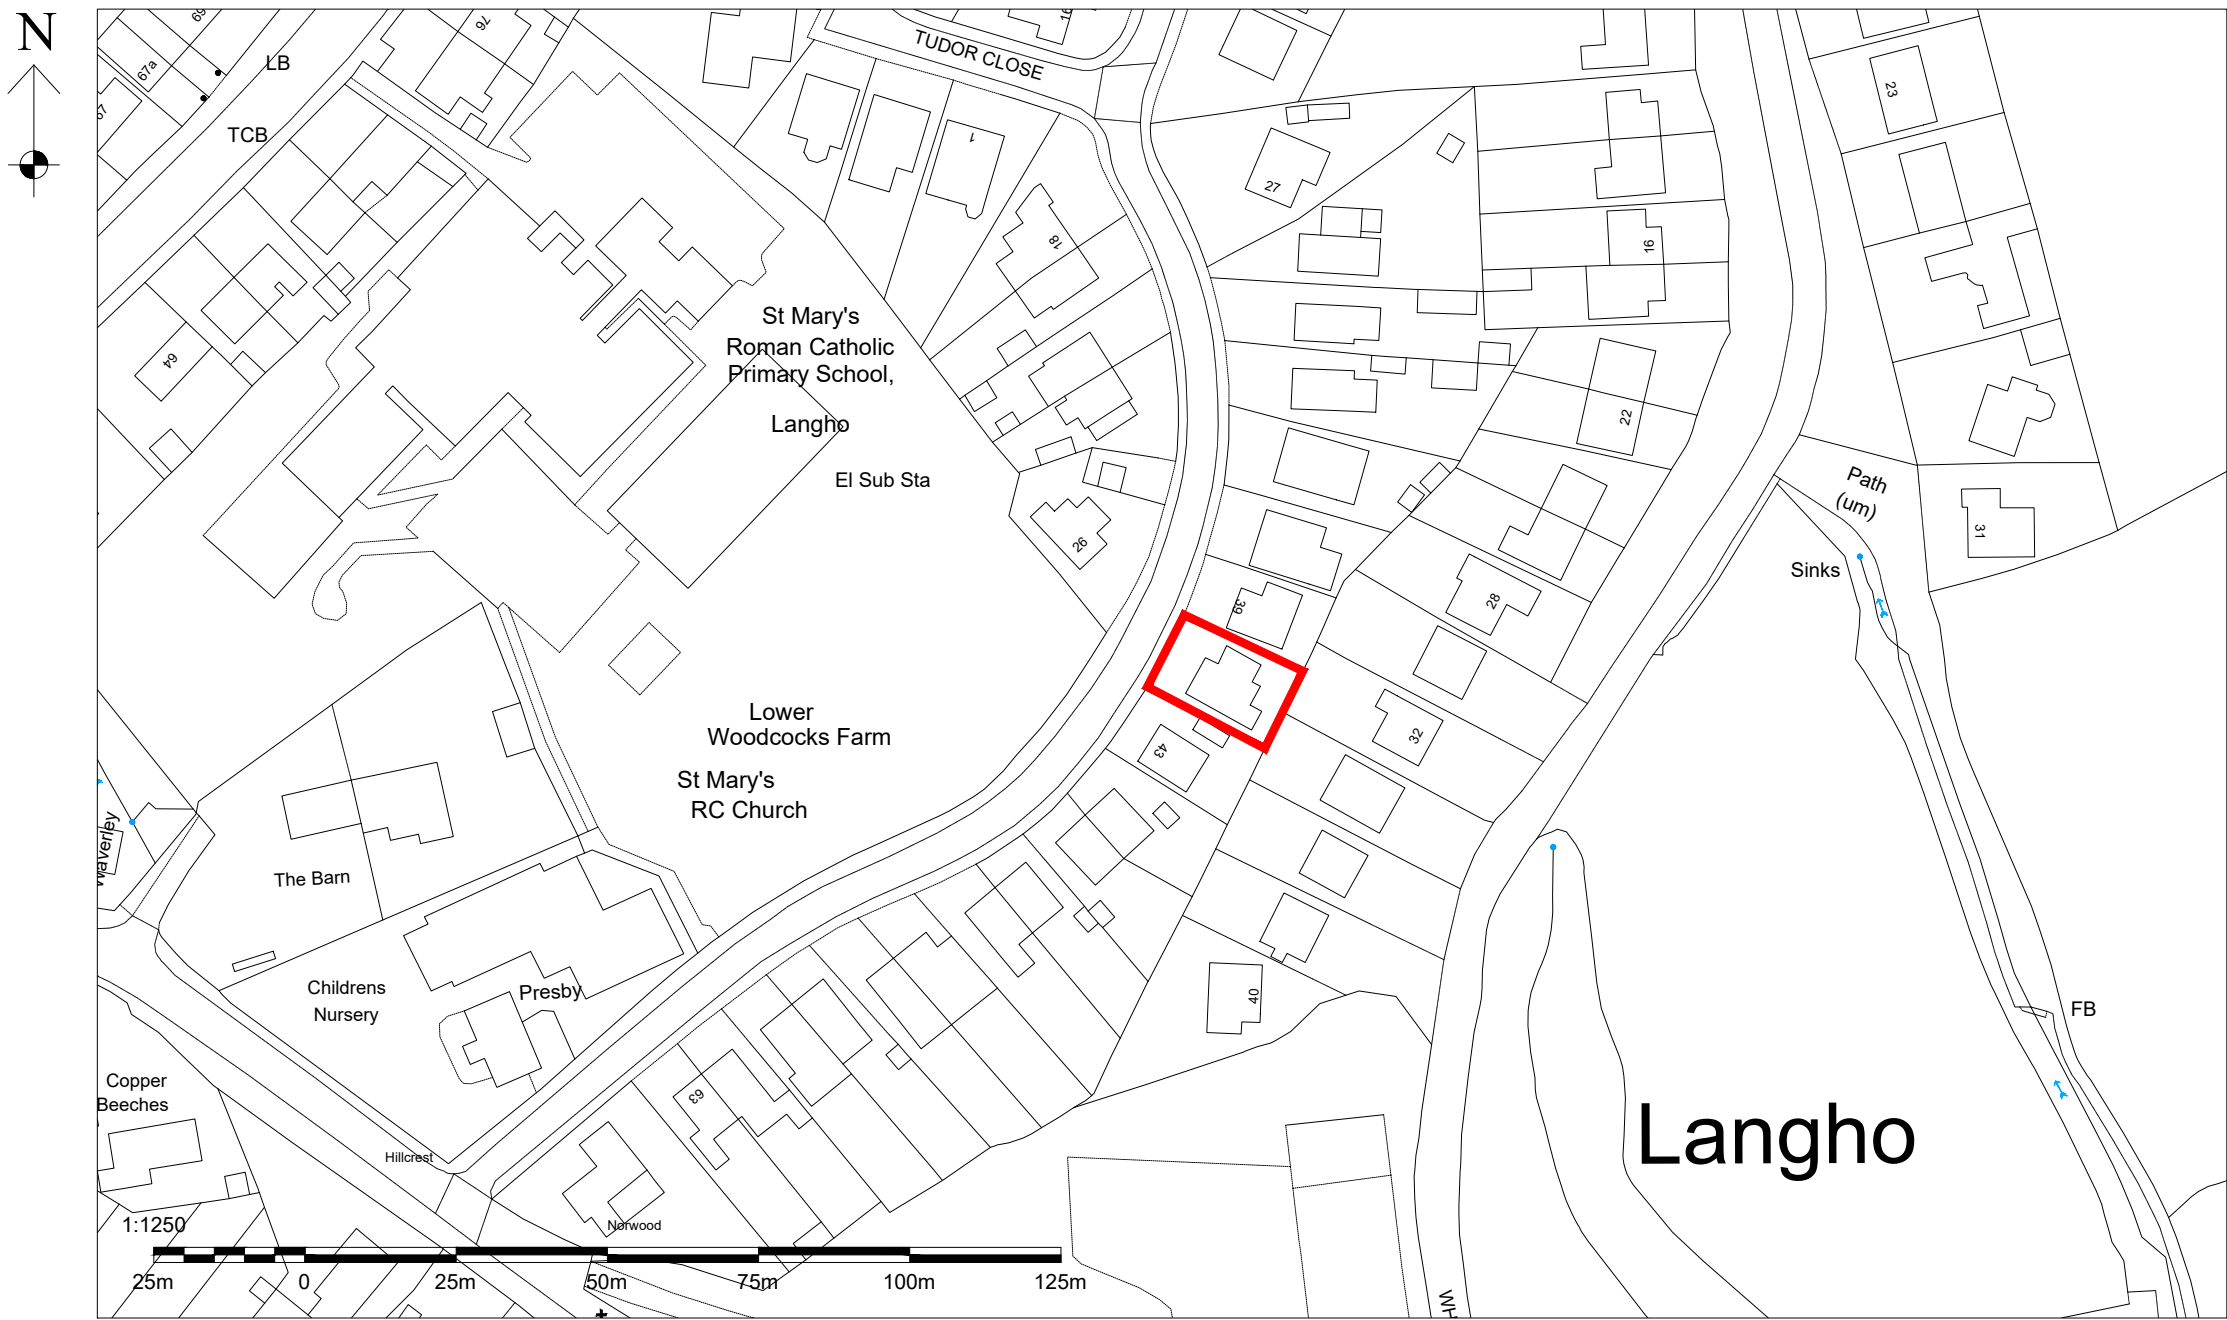

LOCATION PLAN
(SCALE 1:1250)

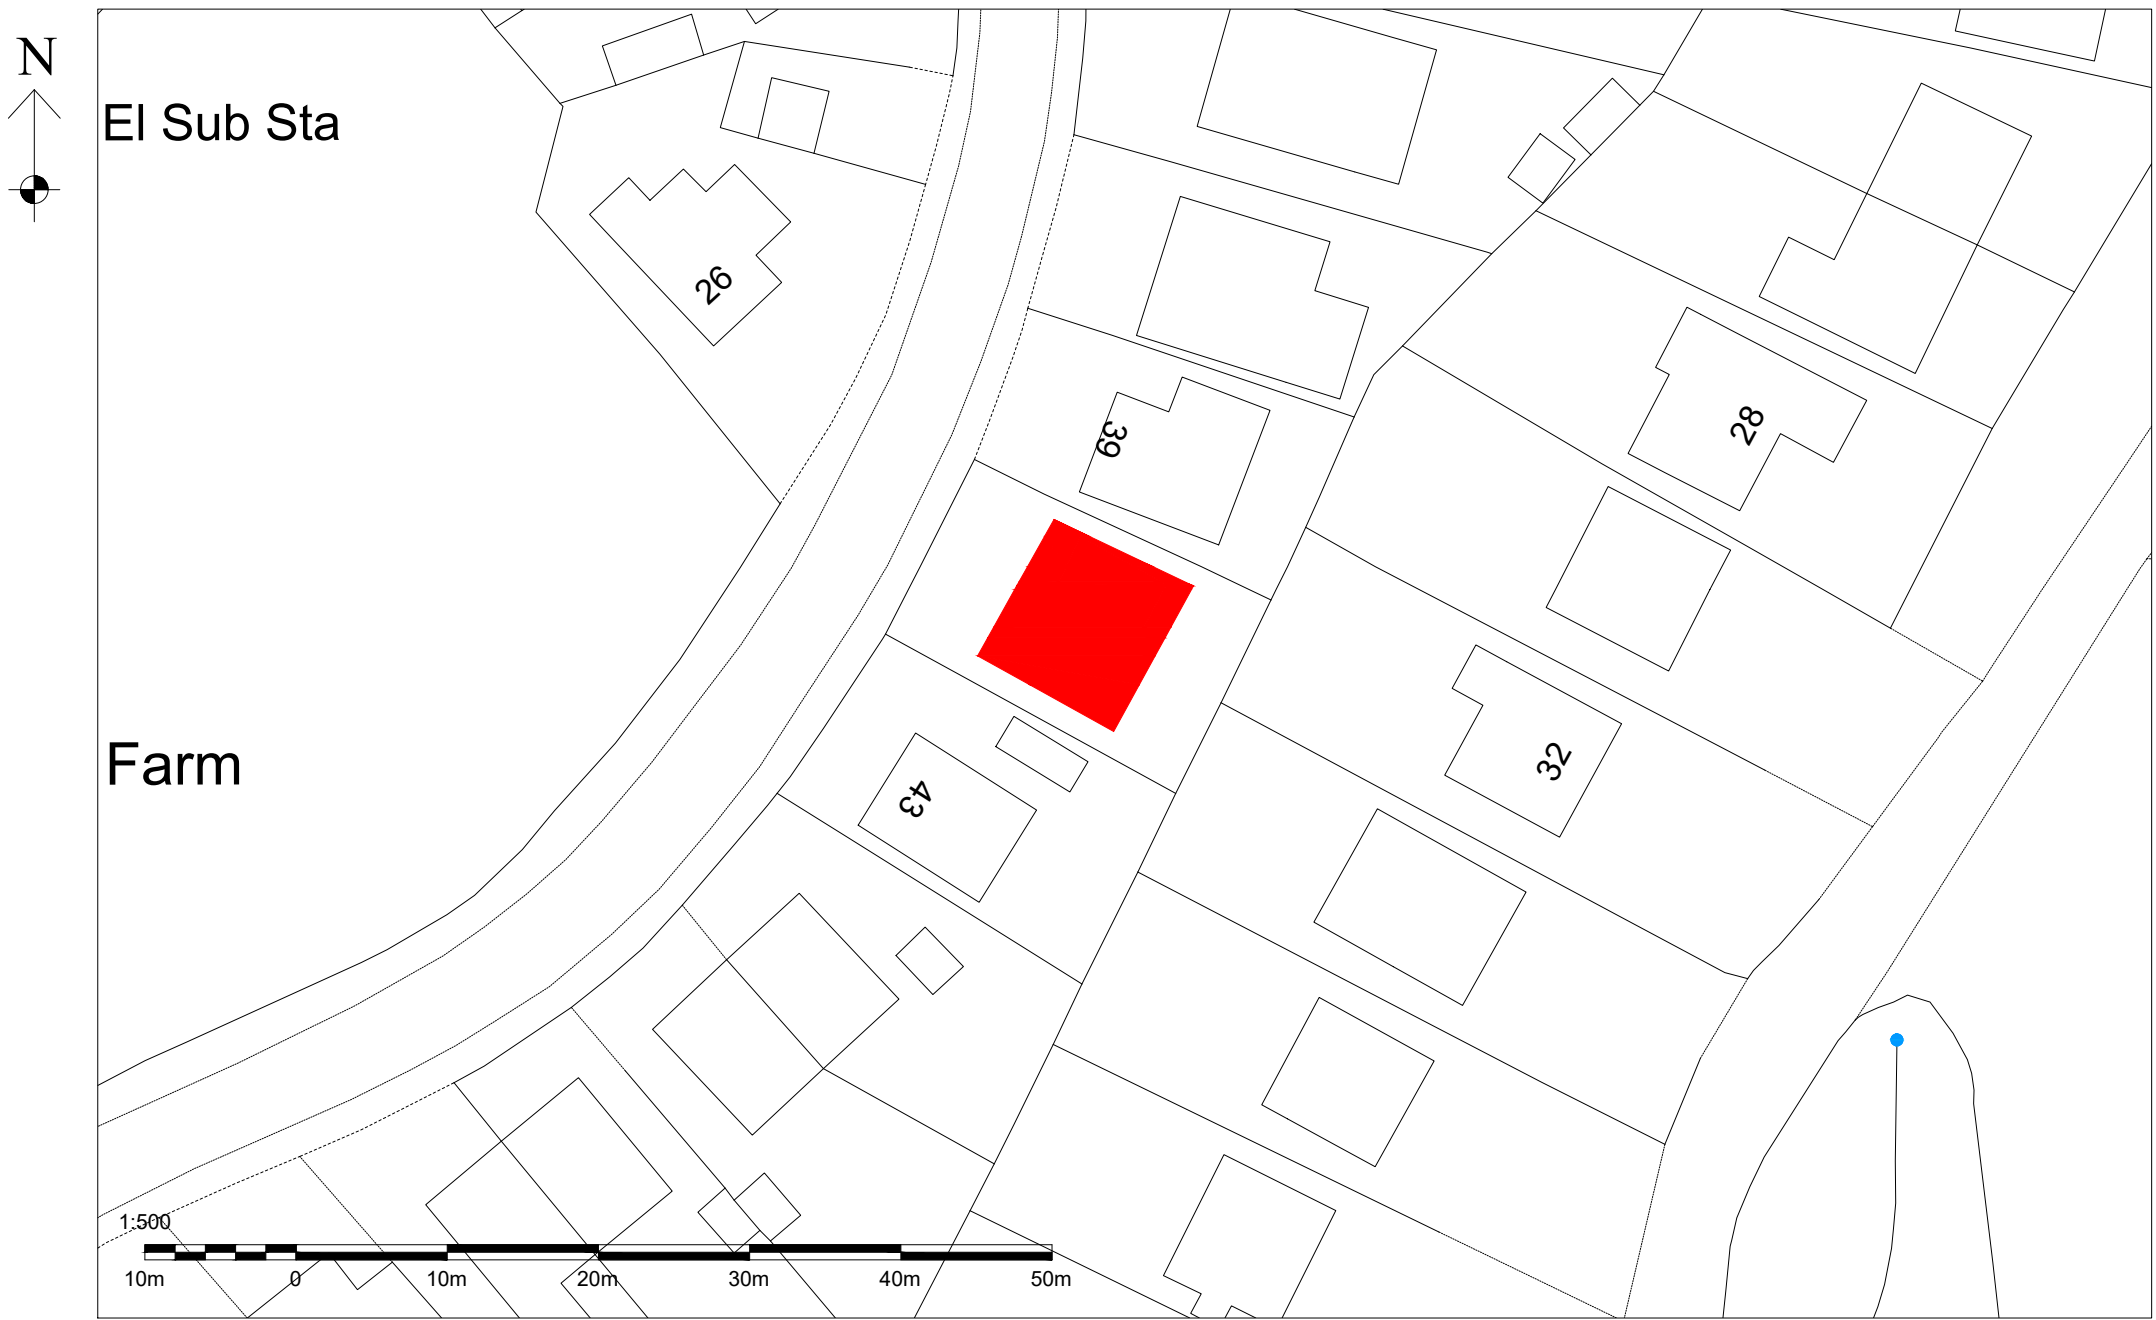

PROPOSED SITE PLAN
(SCALE 1:500)

B	05.02.26	ISSUED FOR PLANNING APPROVAL	
A	19.08.25	ISSUED FOR PLANNING APPROVAL	
DRAWING STATUS:			
PLANNING APPROVAL			
PROJECT:			
41 ST MARY'S DRIVE, LANGHO			
TITLE:			
SIDE EXTENSION & LOFT CONVERSION WITH FRONT AND REAR DORMER			
SCALE @ SIZE:		STATUS:	DATE:
1:50 @ A1 U.N.O		PLANNING APR.	AUG '25
PROJECT No:		DRAWING No:	REV:
SM-001		001	B