




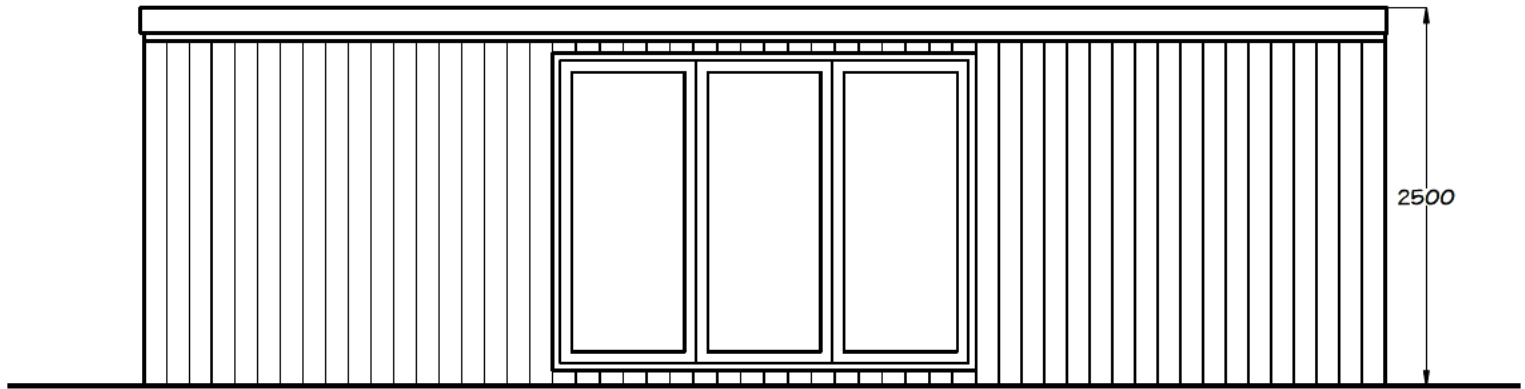

North Elevation

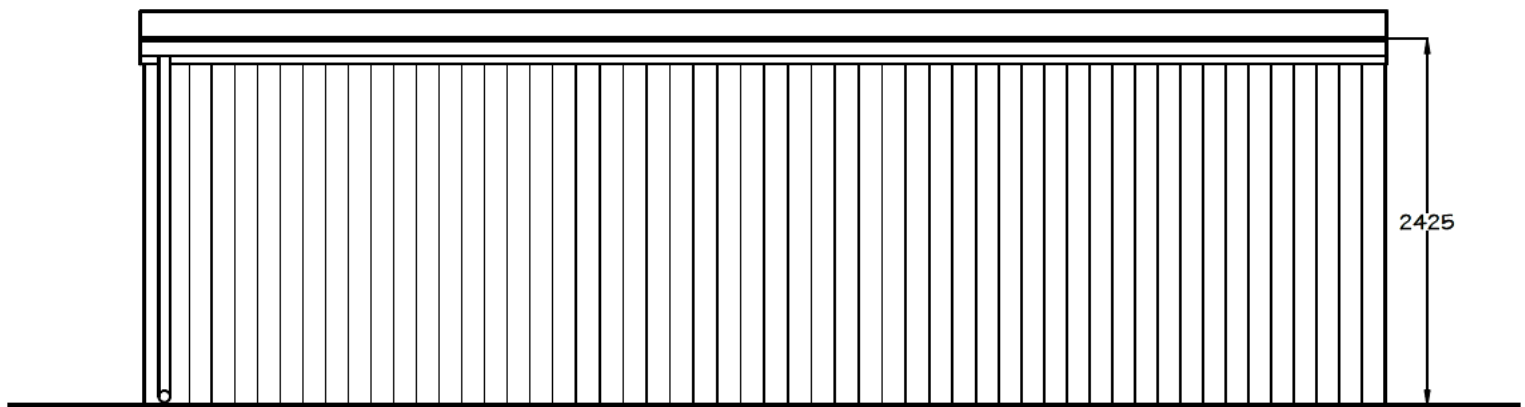

South Elevation

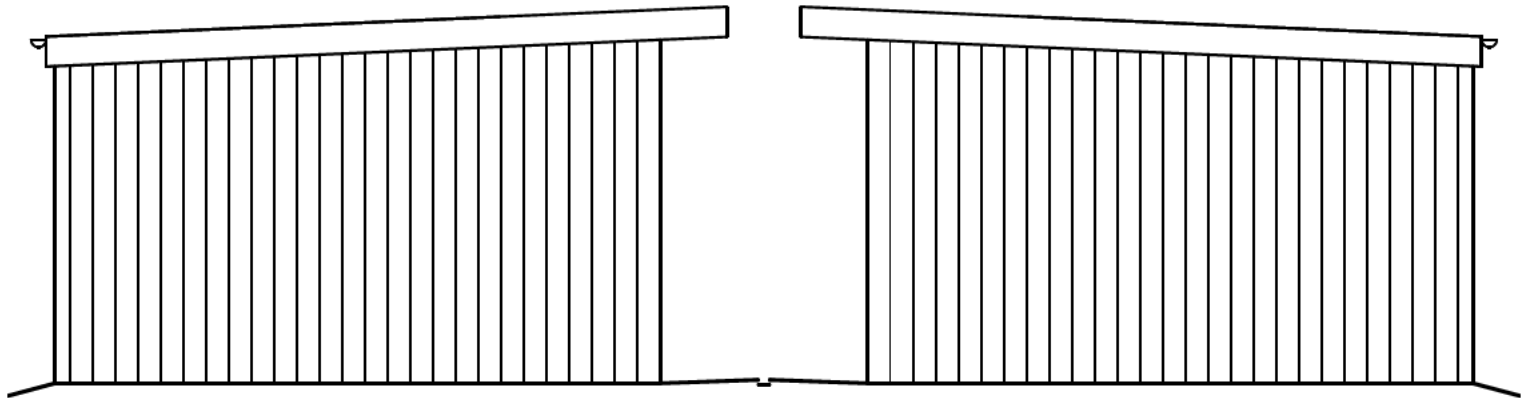


East Elevation


West Elevation

Materials:

Roof - dark grey coloured EDPM membrane
 Walls - natural coloured vertical timber boarding
 Door - dark grey powdered coated aluminium

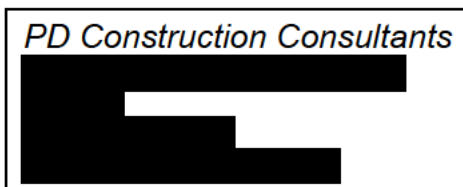

metres

 

PLANNING ISSUE

Client: Sarah McMillan		
Project: Proposed Alterations 25 Middle Lodge Road Barrow		
Dwg title: Proposed Elevations Garden Room		
Scale @ A4: 1:50	Date: 18.07.23	Drawn by: PD
Drawing no. 1474 - 08		Rev: B