


Existing Second Floor Plan
1:50 Scale

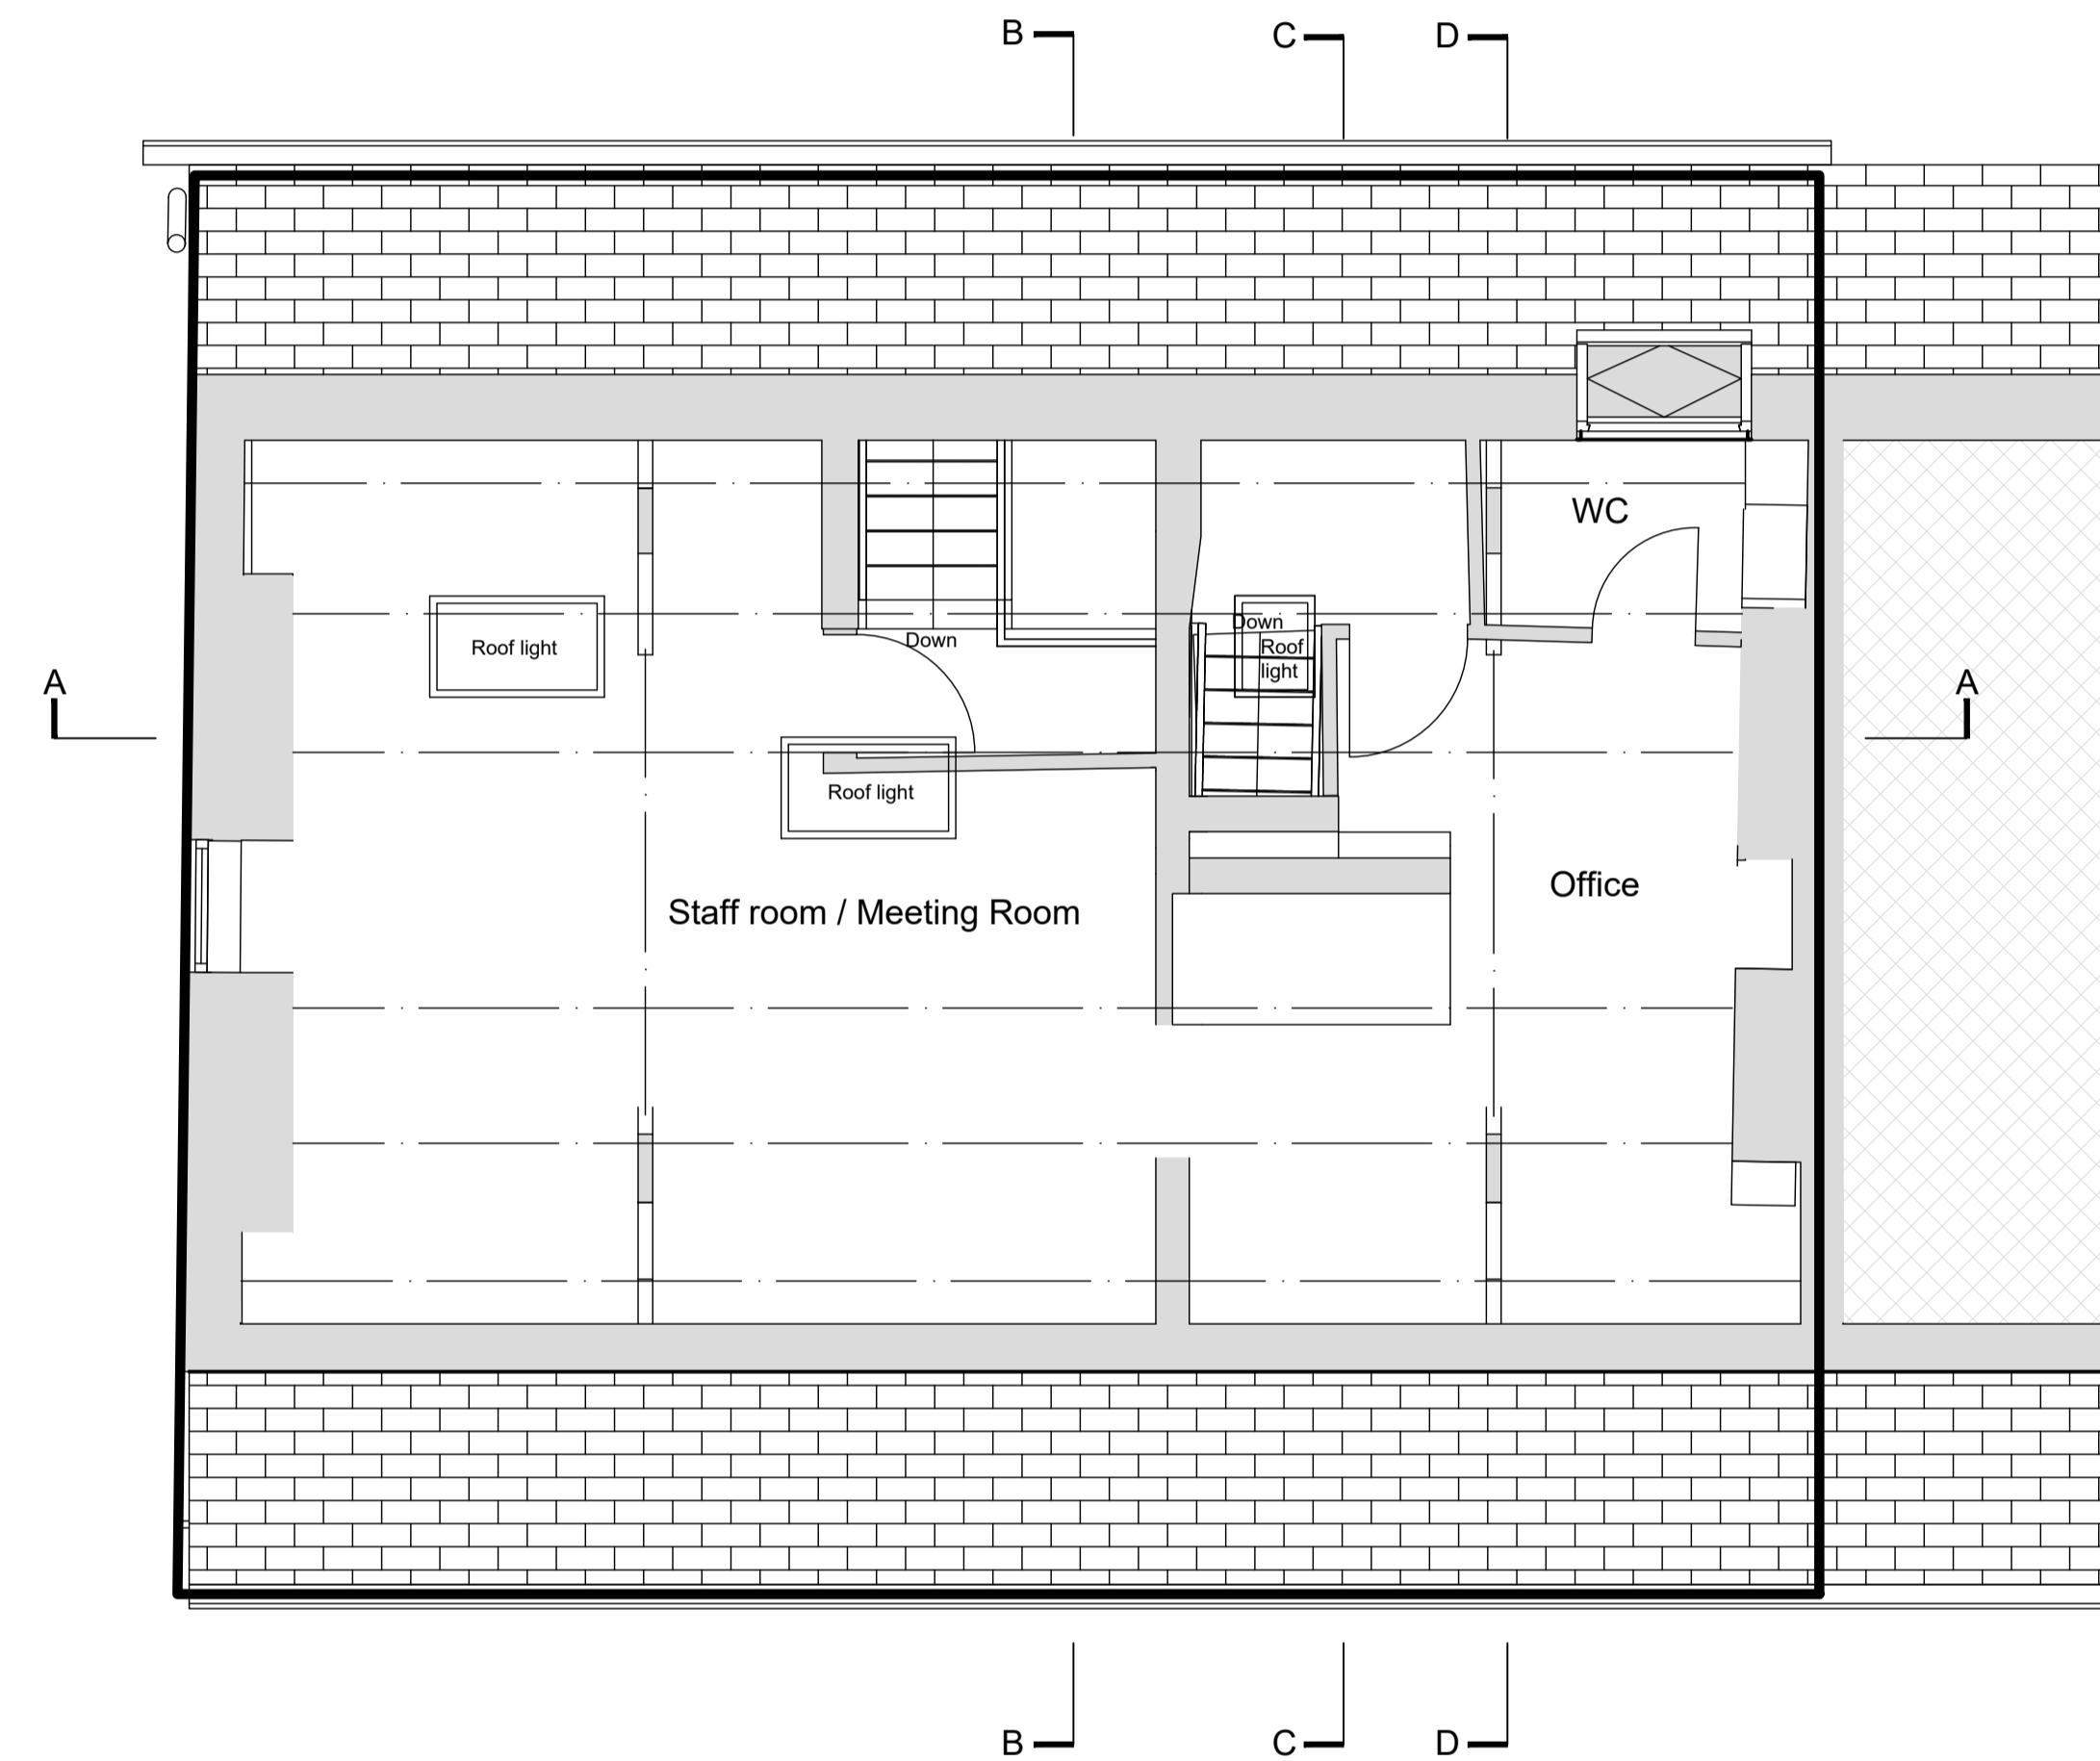

Existing Loft Floor Plan
1:50 Scale

Legend:
 - U/S - Under side of
 - FR Exit - Fire door exit

rev	date/mths	description
project		
33 King St Whalley Internal Refurbishment / Repairs		
drawing title		
33 King Street Whalley Clitheroe BB7 9SP		
dwg purpose		
Retrospective Consent Existing Floor Plans - Second Floor and Loft Floor		
Harrison Architecture LTD 38 Salthill Road Clitheroe Lancashire BB7 1NU Email: Craig_leigh_harrison@yahoo.co.uk Mobile: 07539 302831		
scale	1:50	
@ sheet size	A1	
KS01	002	
job number	drawing number	revision