




Existing South Elevation
Scale 1:100

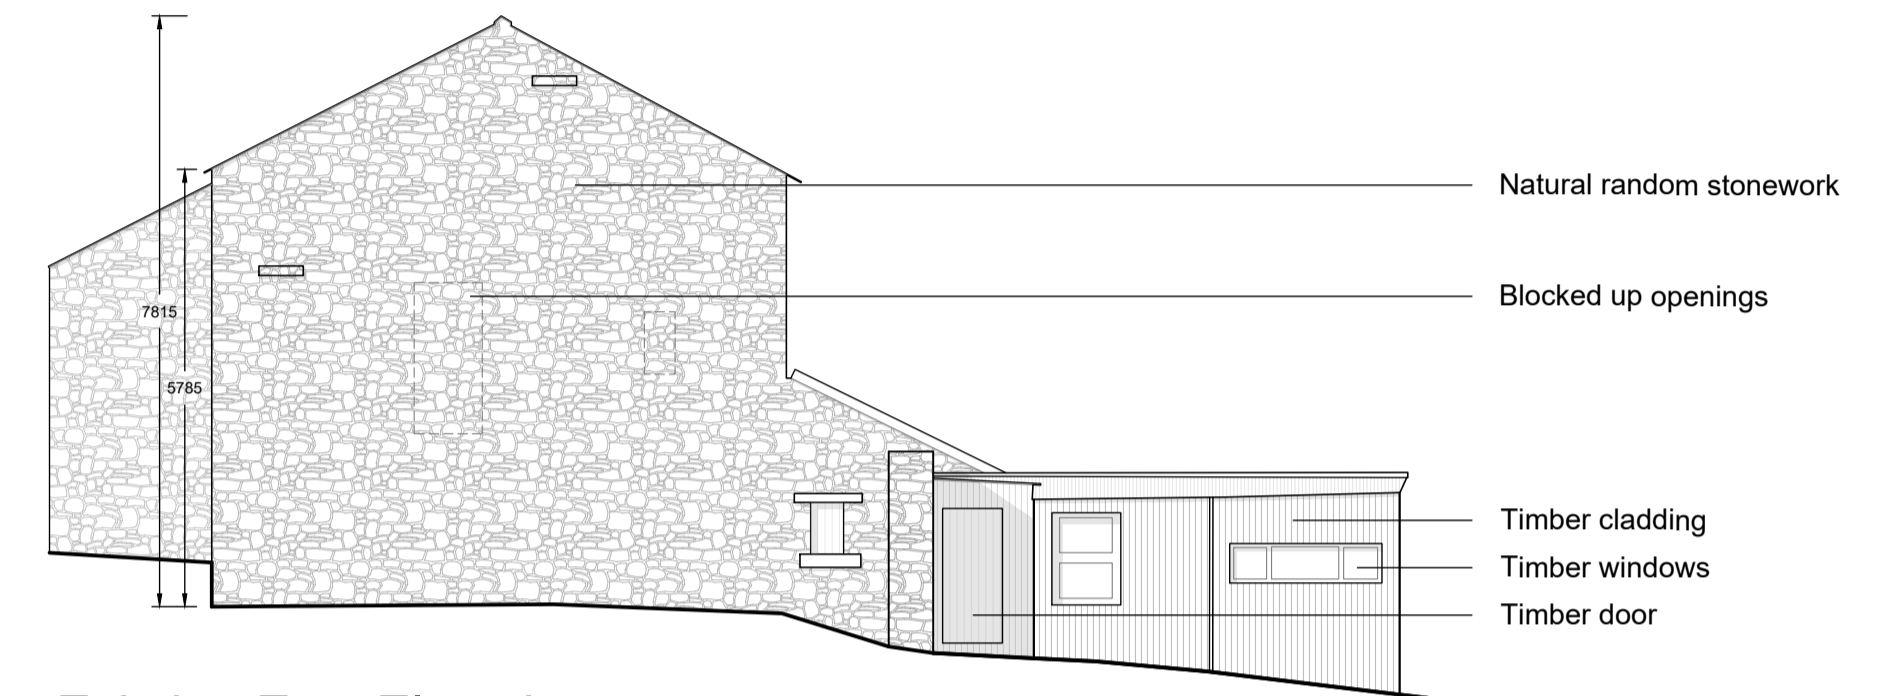

Existing East Elevation
Scale 1:100

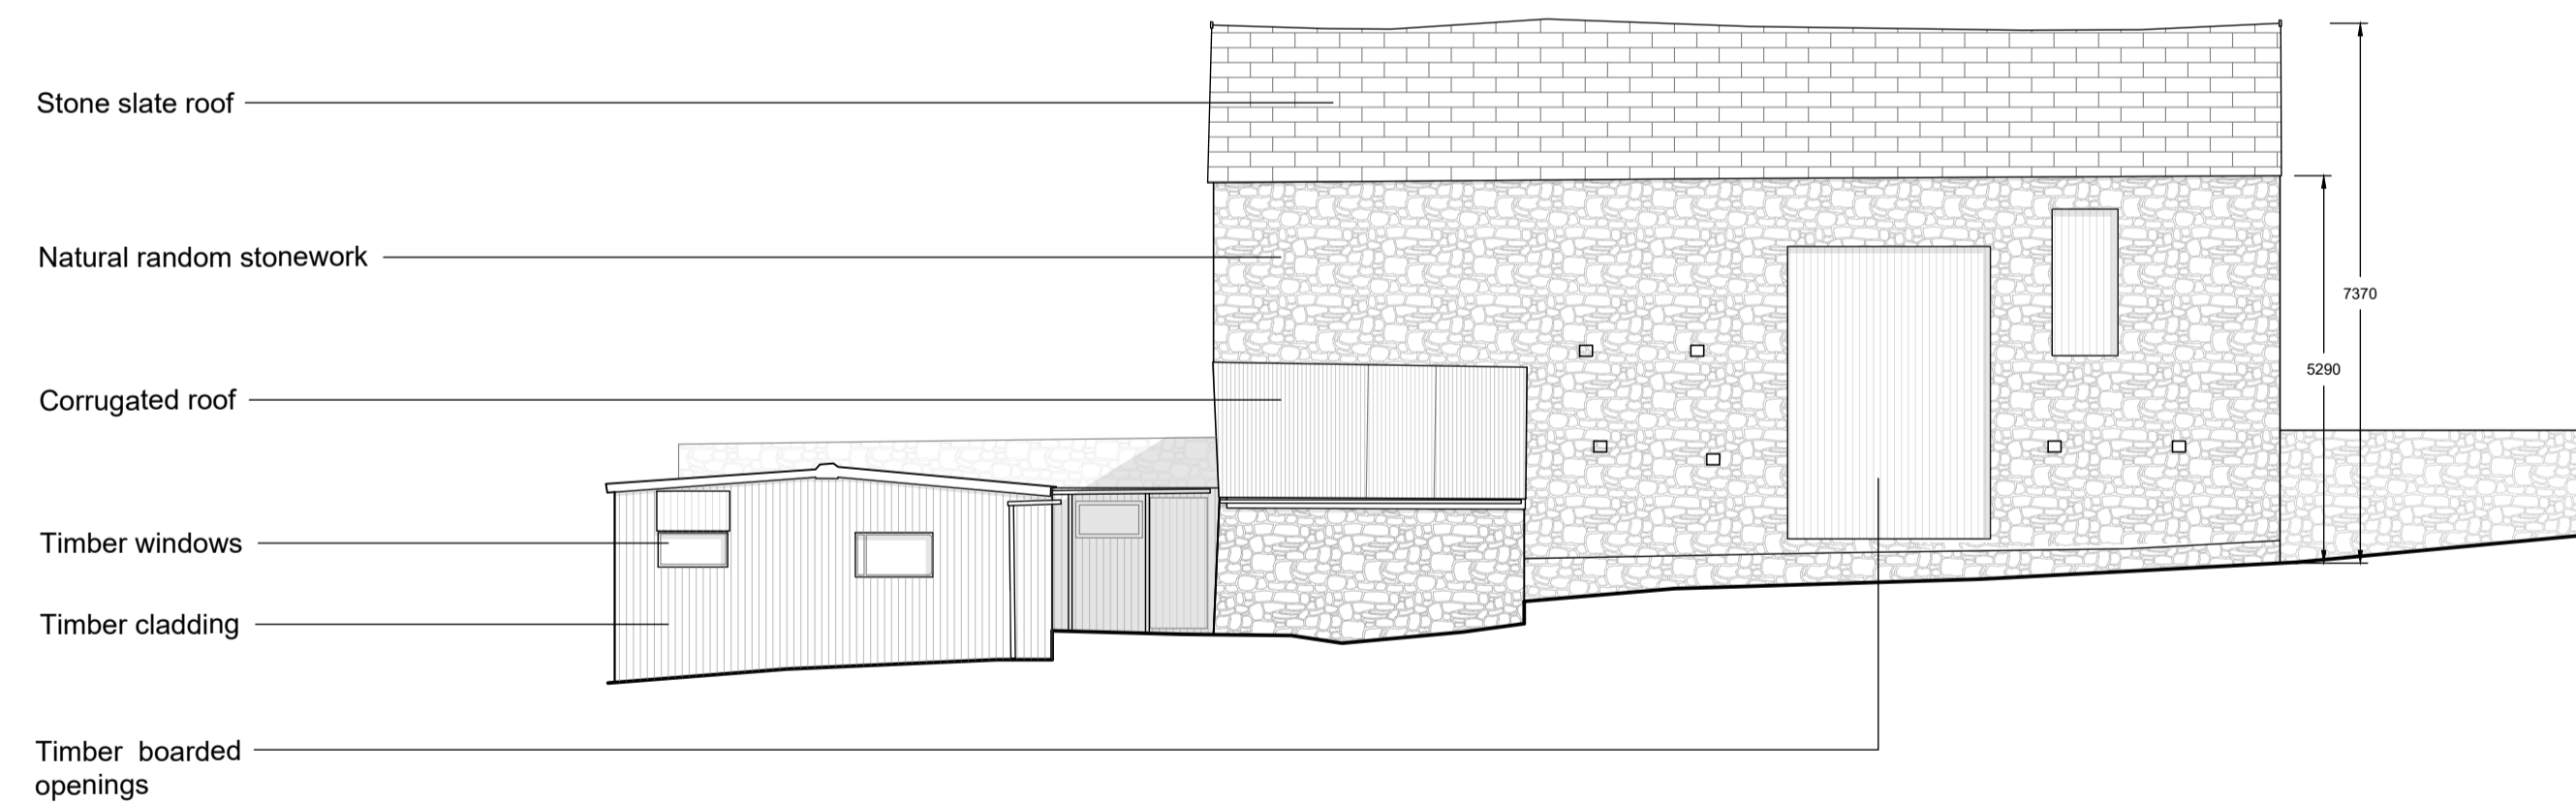

Existing North Elevation
Scale 1:100

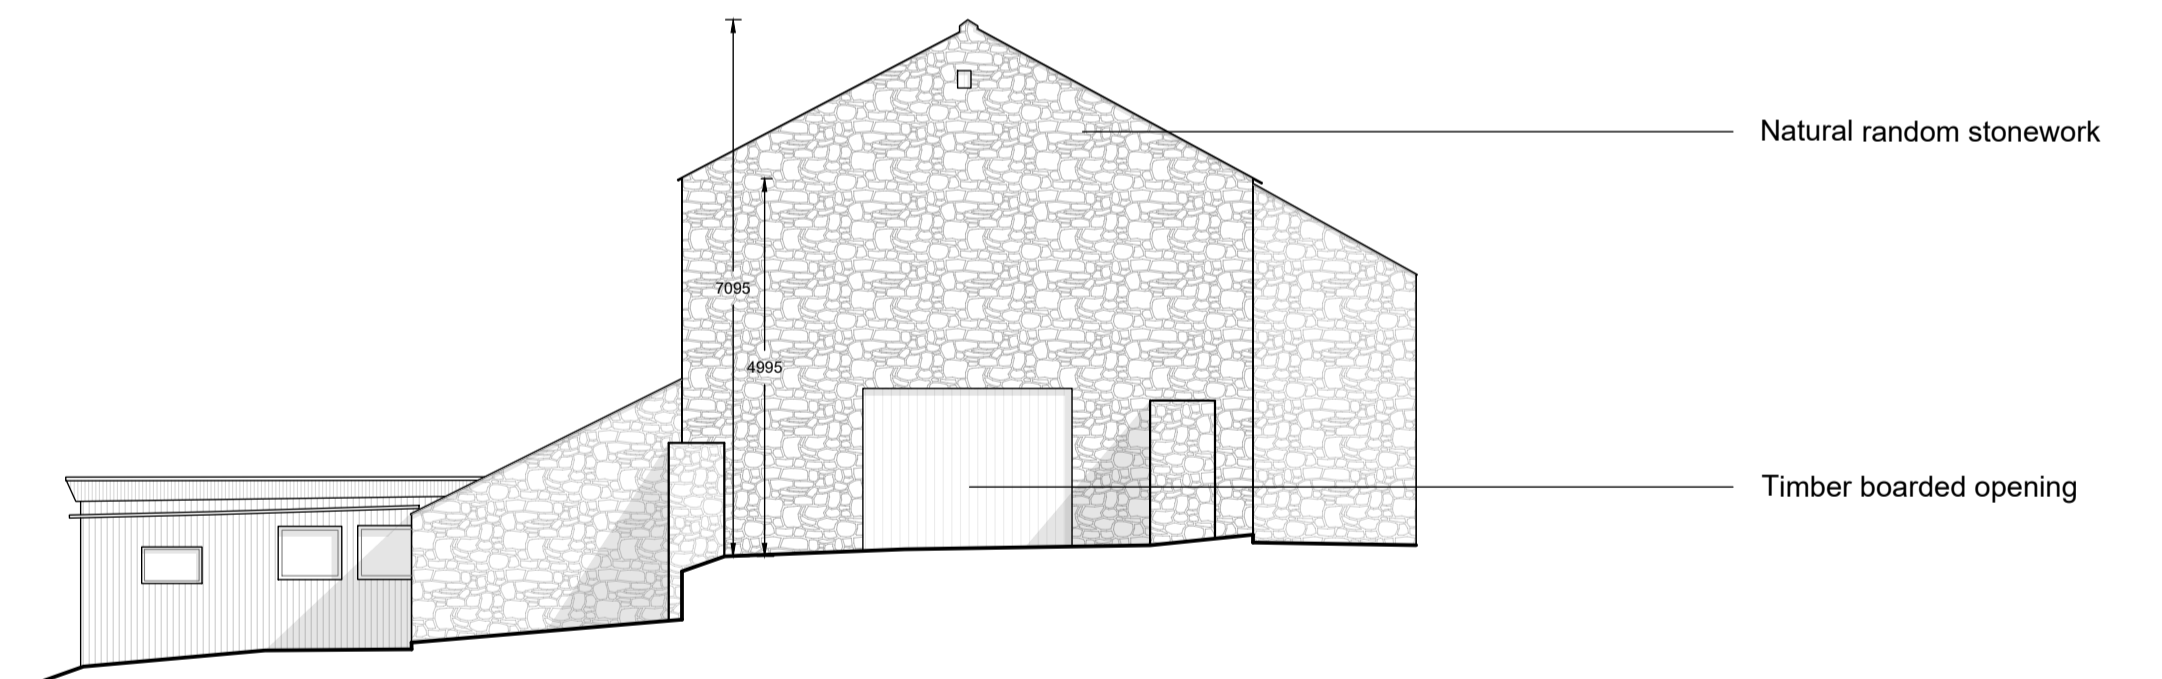

Existing West Elevation
Scale 1:100

Notes
This drawing, together with the design it illustrates, is copyright and may not be reproduced in any form, without the written consent of Zara Moon Architects.
Do not scale off this drawing except for determination of basic layout - only figured dimensions to be used. All dimensions to be checked on site.

A - Dimensions added 30/08/2025
Rev Date



Project Name	Project No.	Stage
Fells Farm	137.21	Planning Submission
Existing Elevations	Scale	1:100 @ A1
06	Date	August 2025
Rev A	Drawn	SP