



North West Elevation 1:100

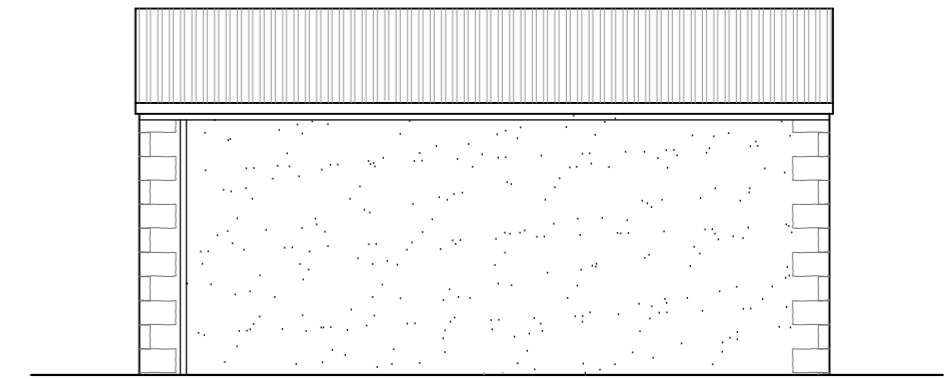


South West Elevation 1:100



Materials
 Walls - natural stone and render
 Doors - timber
 Roof - profiled sheeting

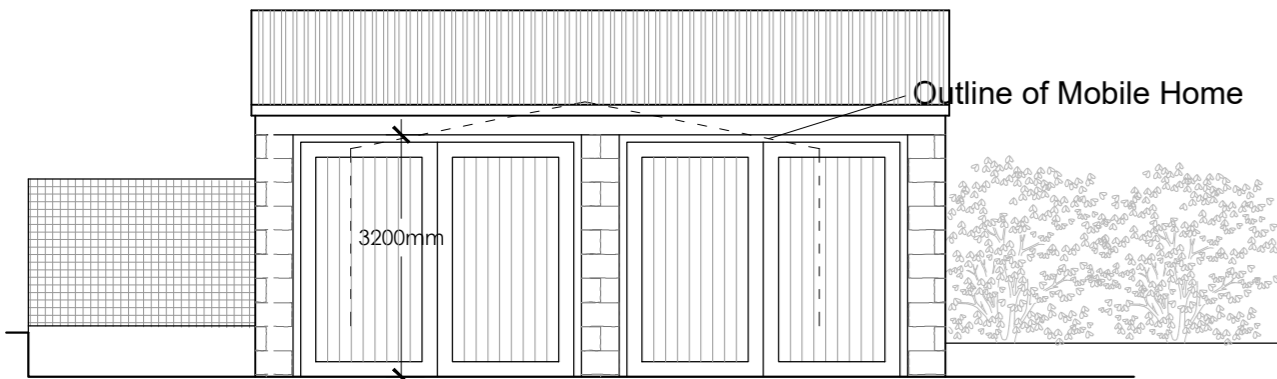

North East Elevation 1:100

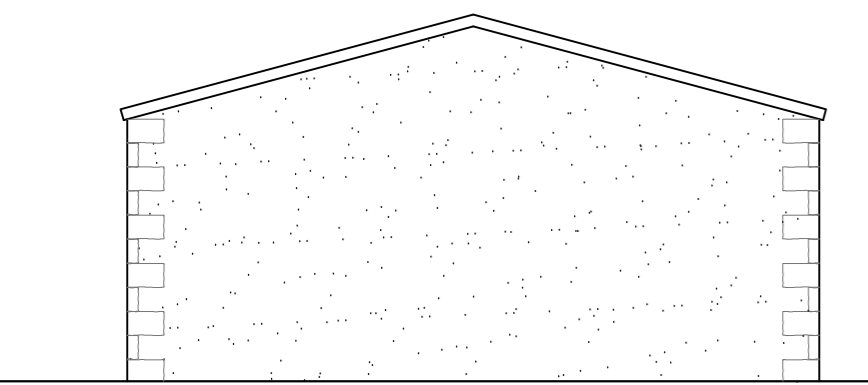


South East Elevation 1:100

 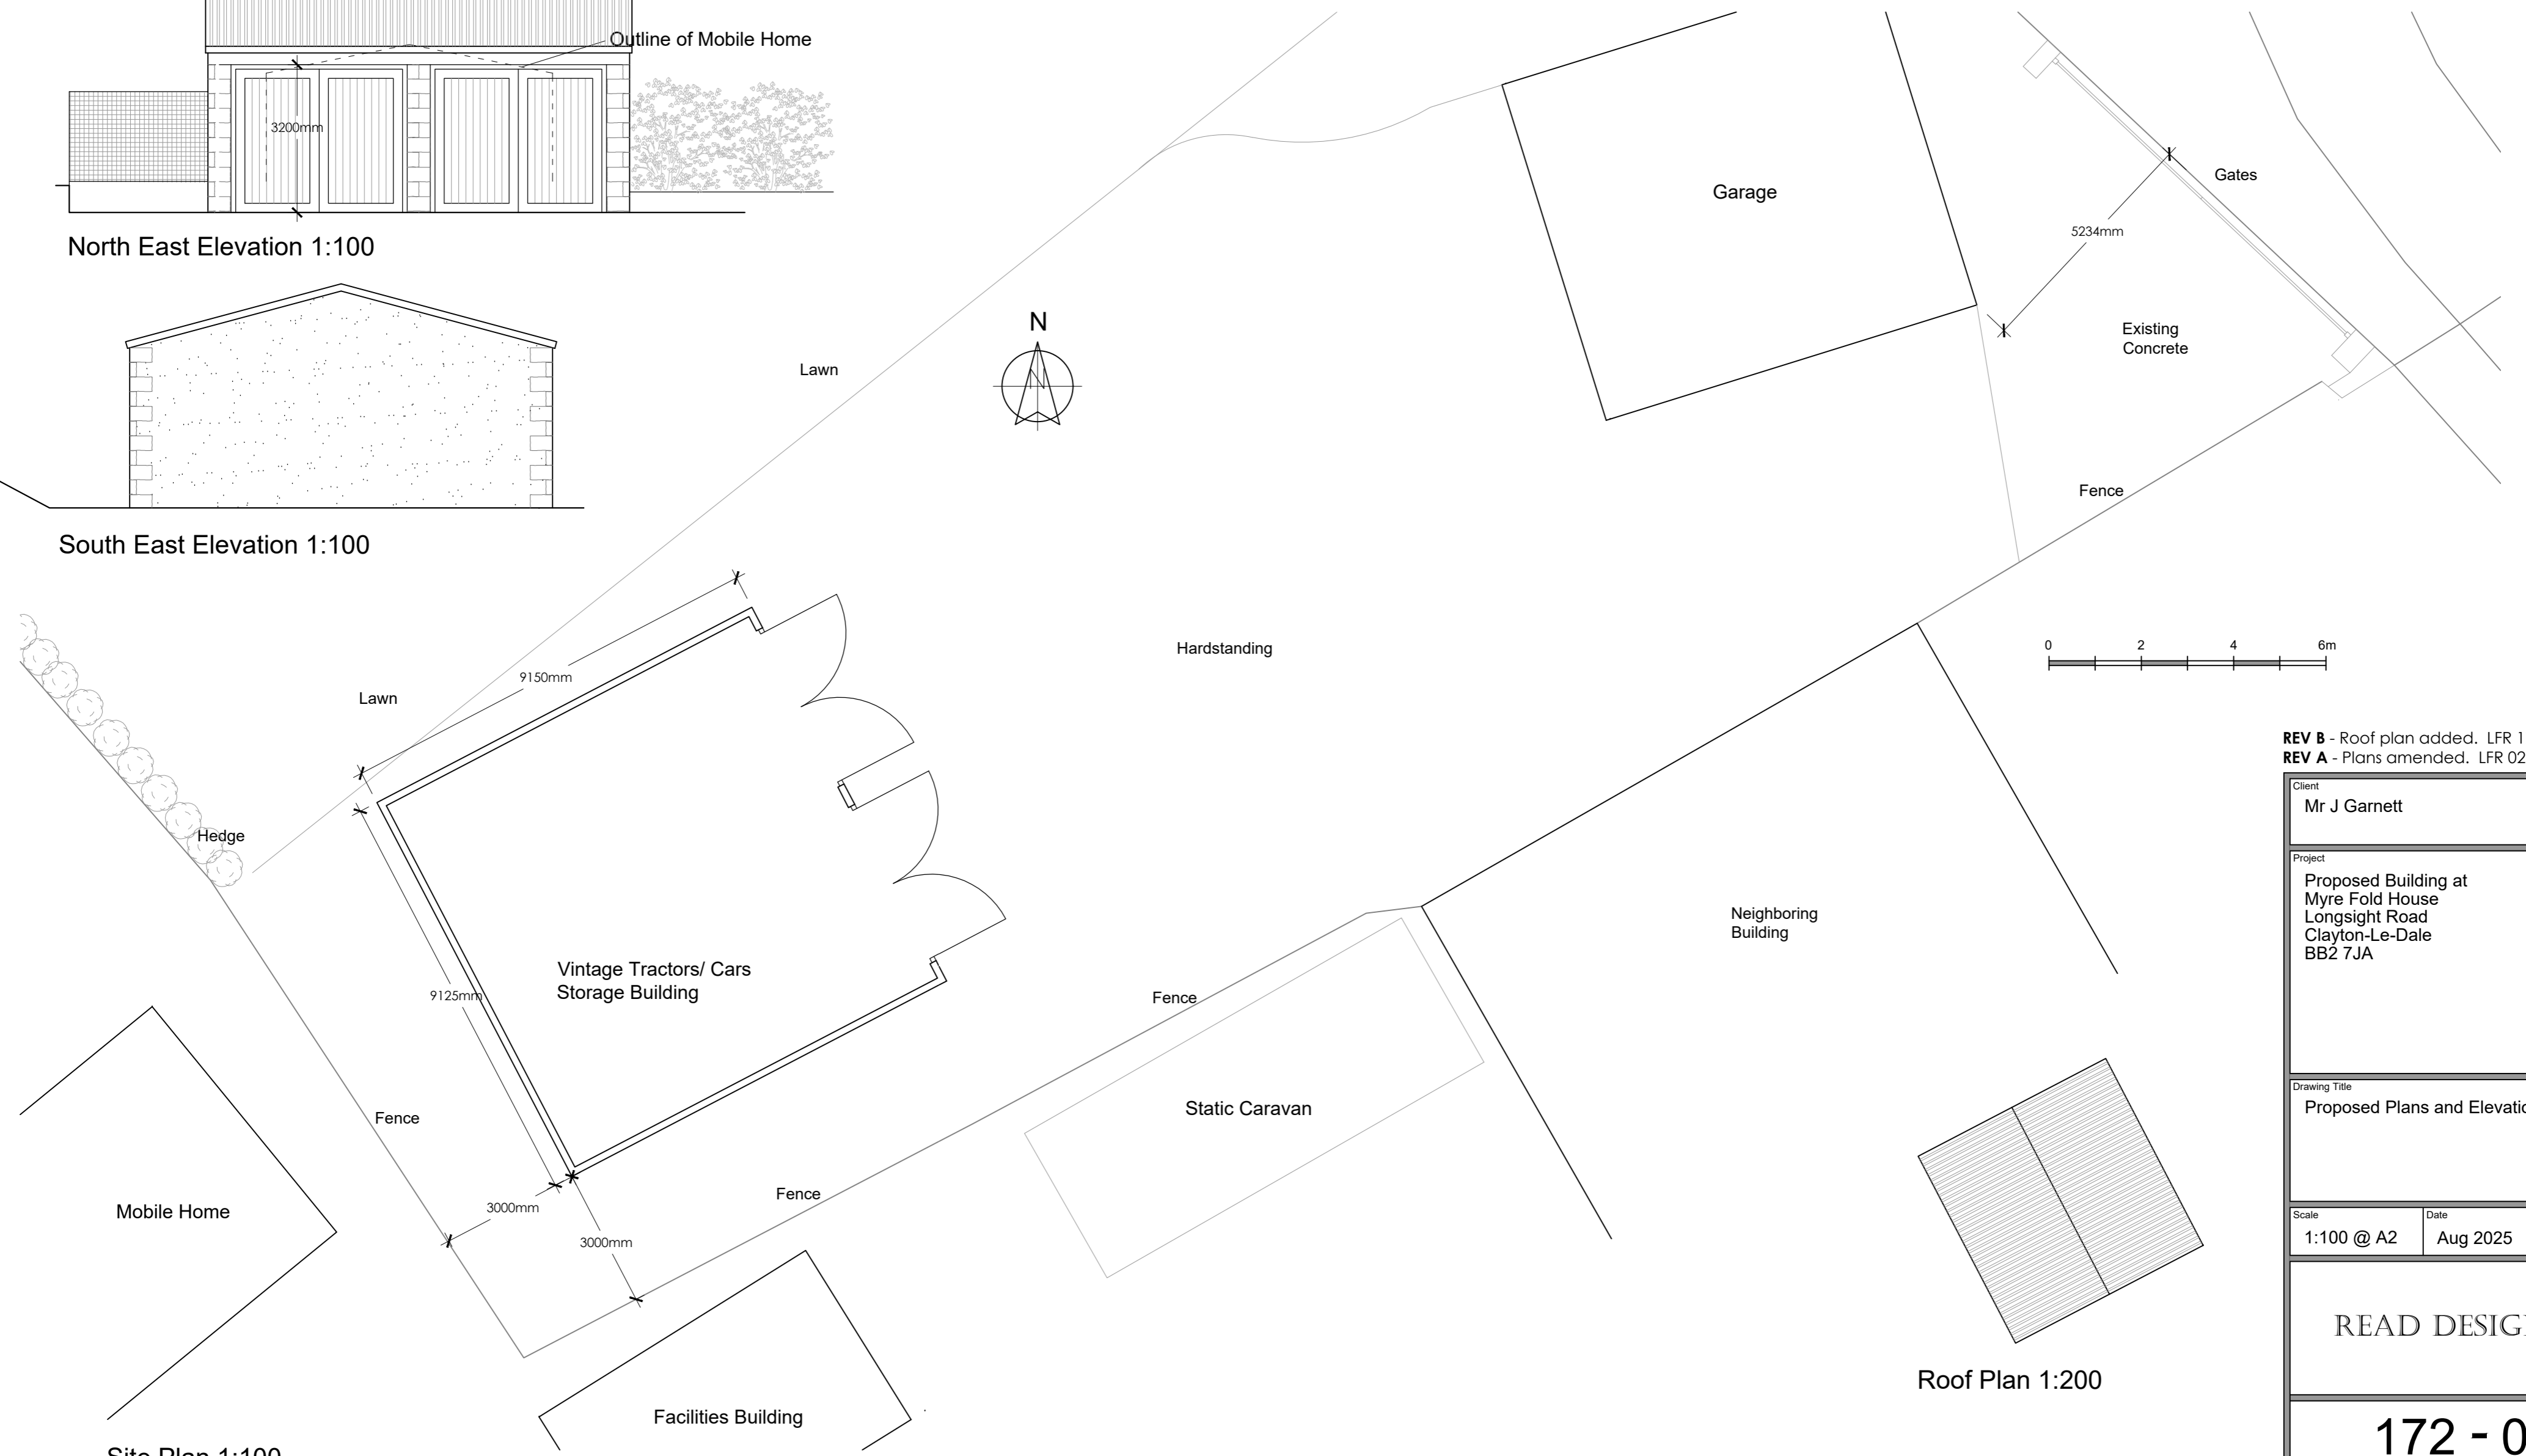

REV B - Roof plan added. LFR 17.12.25
 REV A - Plans amended. LFR 02.09.25

Client Mr J Garnett		
Project Proposed Building at Myre Fold House Longsight Road Clayton-Le-Dale BB2 7JA		
Drawing Title Proposed Plans and Elevations		
Scale 1:100 @ A2	Date Aug 2025	Drawn LFR
READ DESIGN LTD		
172 - 02 B		

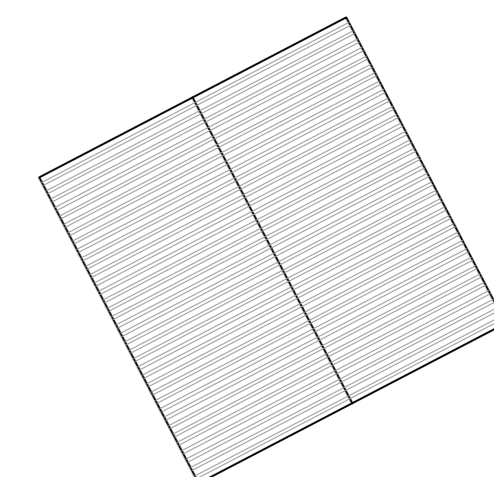

Roof Plan 1:200

Site Plan 1:100