



North West Elevation 1:100

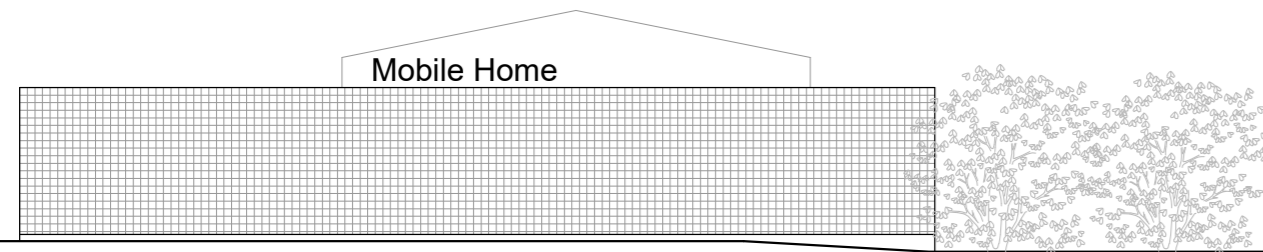

North East Elevation 1:100

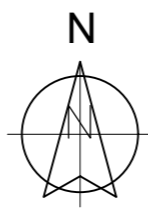

Client Mr J Garnett		
Project Proposed Building at Myre Fold House Longsight Road Clayton-Le-Dale BB2 7JA		
Drawing Title Existing Plan and Elevations		
Scale 1:100 @ A2	Date Aug 2025	Drawn LFR
READ DESIGN LTD		
172 - 01		

Site Plan 1:100