



North West Elevation 1:100

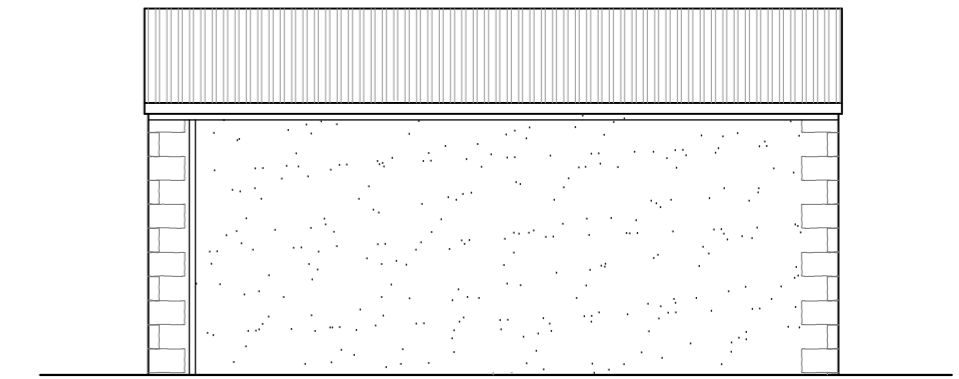


South West Elevation 1:100

Materials  
 Walls - natural stone and render  
 Doors - timber  
 Roof - profiled sheeting

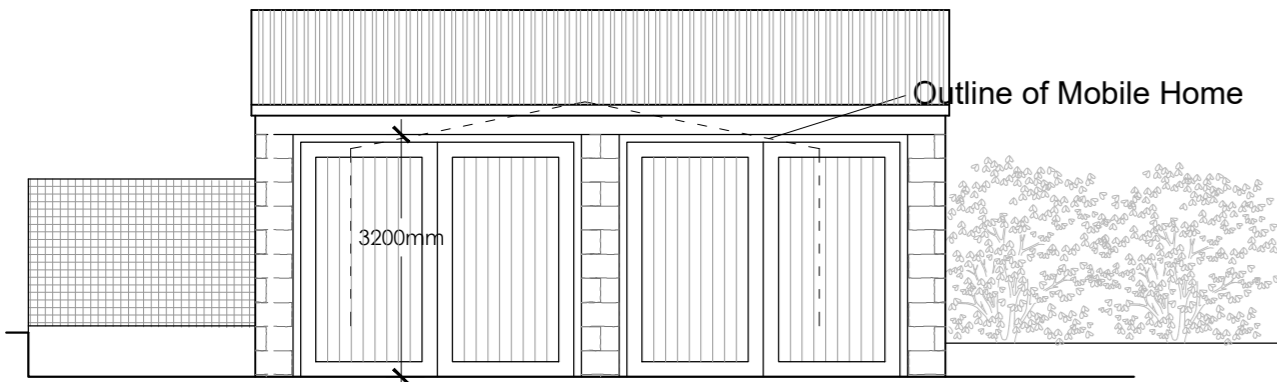

North East Elevation 1:100

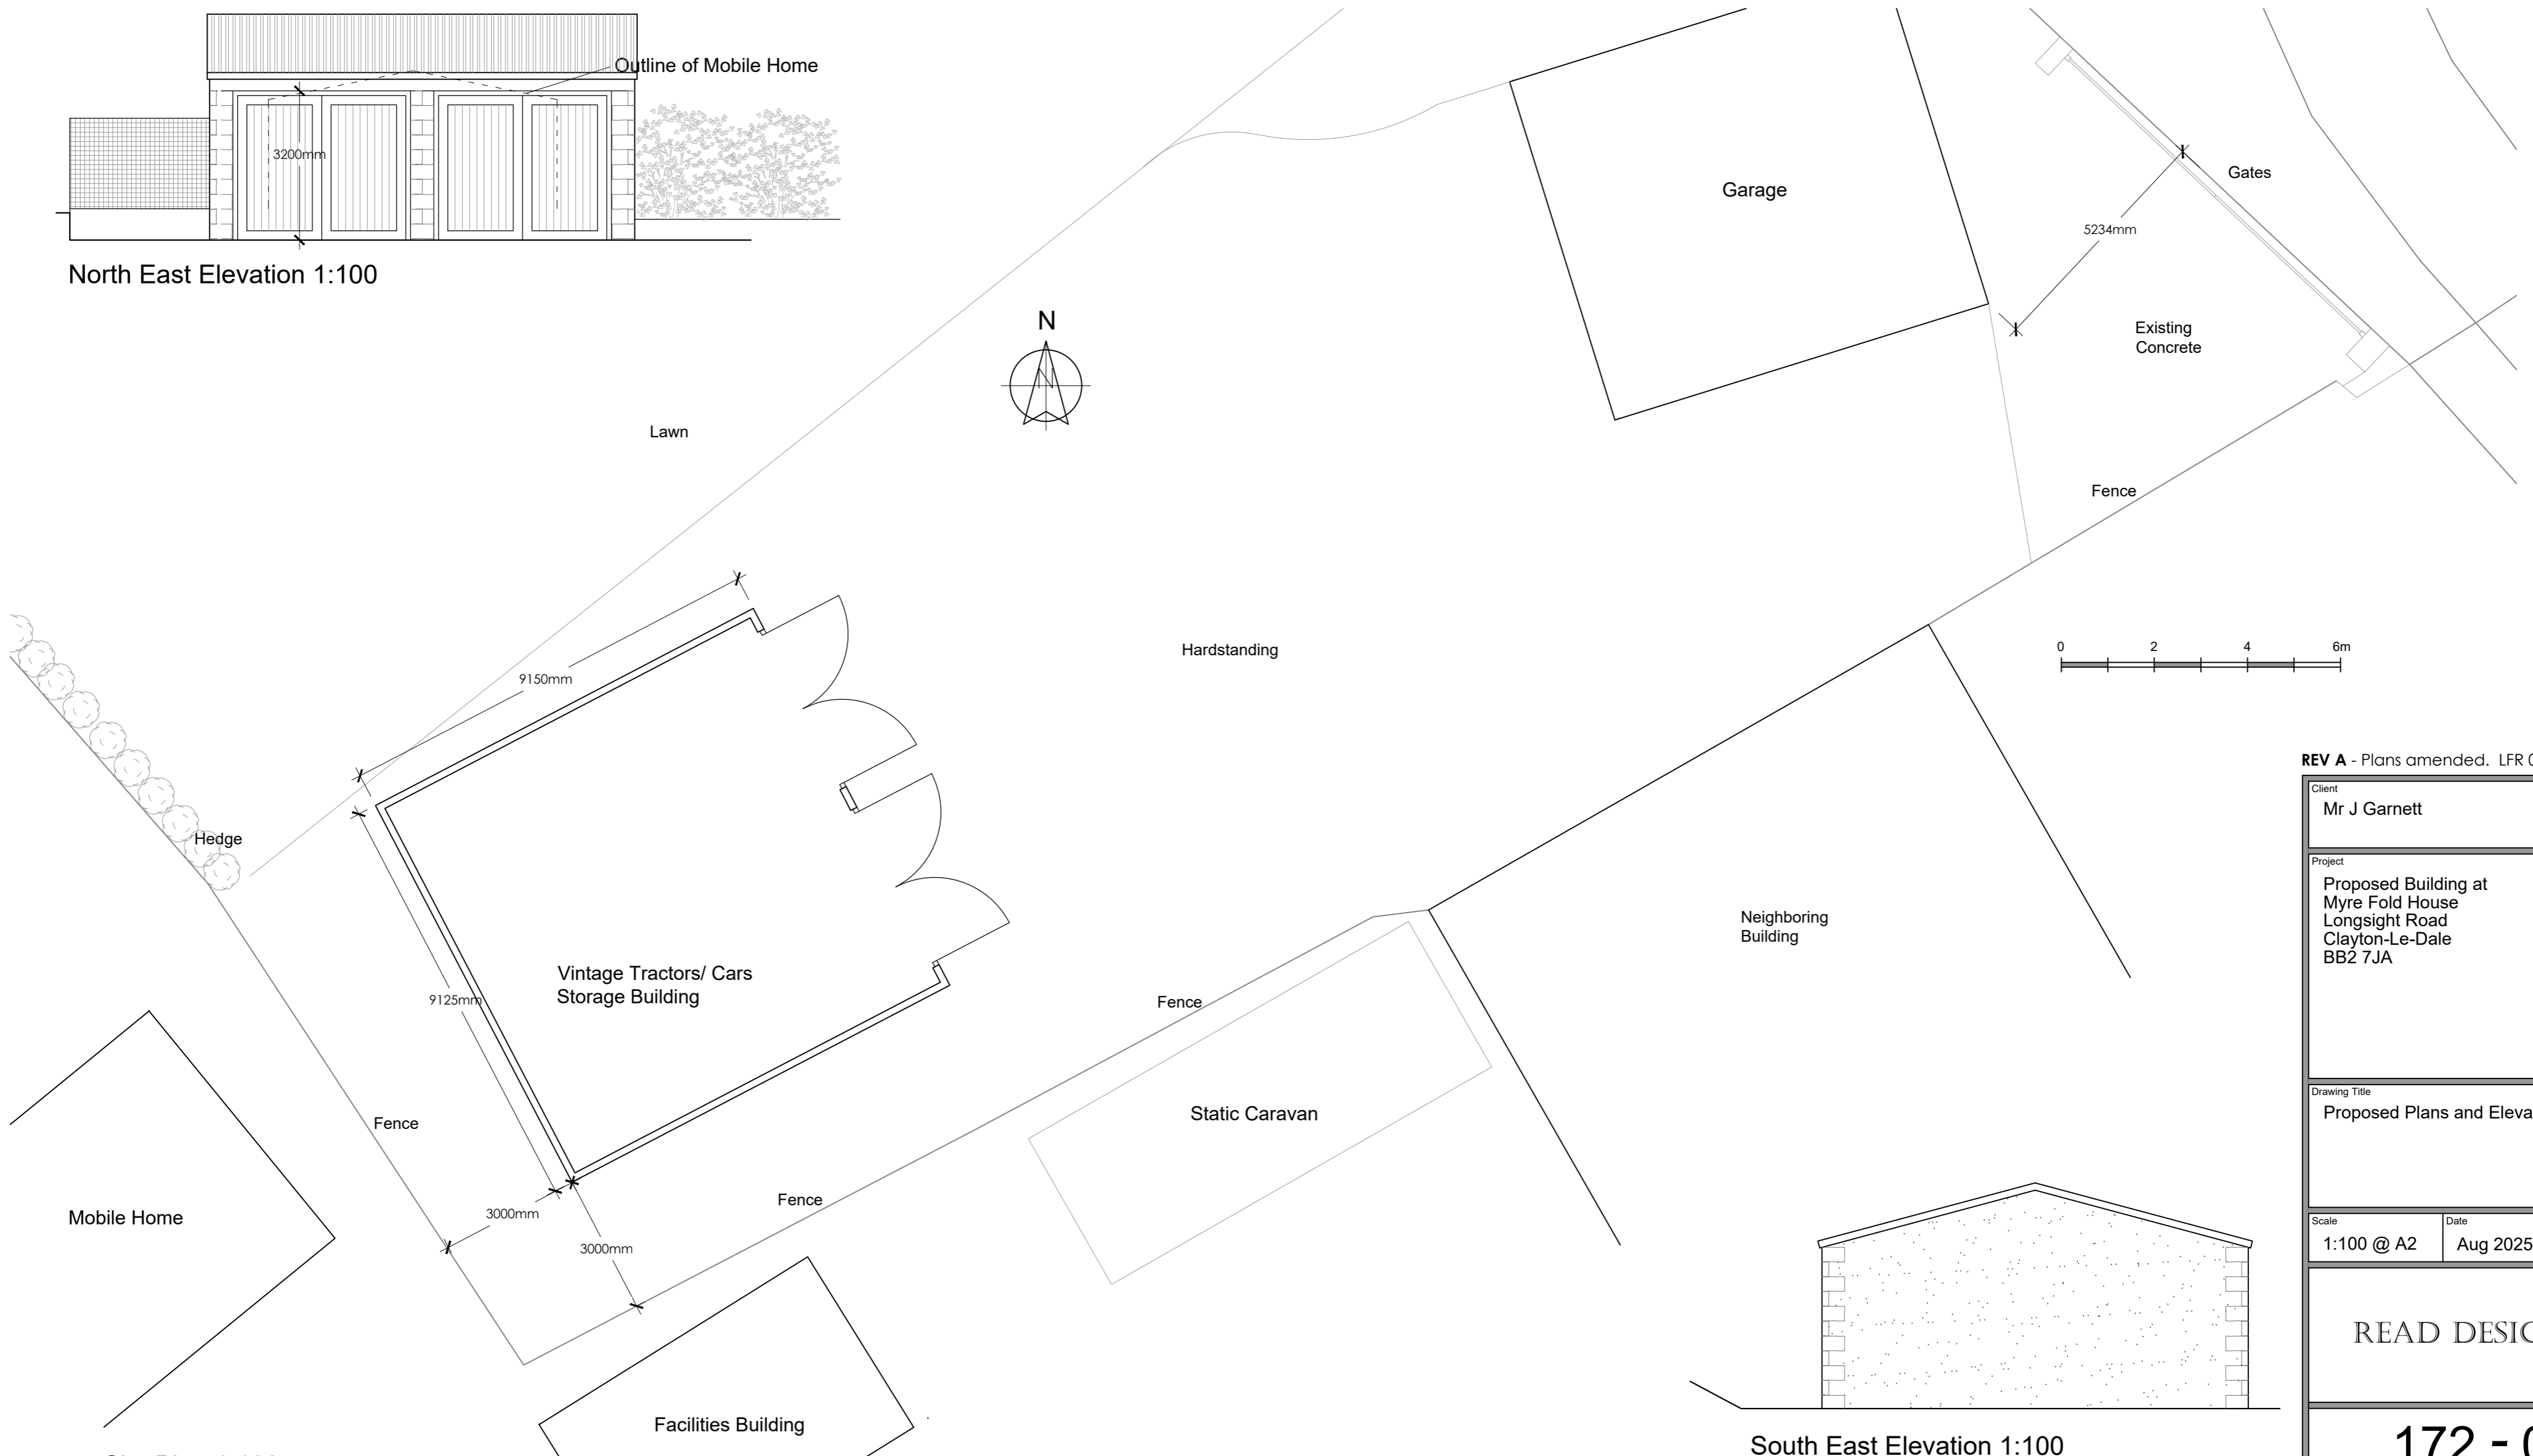

REV A - Plans amended. LFR 02.09.25

Client Mr J Garnett		
Project Proposed Building at Myre Fold House Longsight Road Clayton-Le-Dale BB2 7JA		
Drawing Title Proposed Plans and Elevations		
Scale 1:100 @ A2	Date Aug 2025	Drawn LFR
READ DESIGN LTD		
172 - 02 A		