



This drawing is to be read in conjunction with all relevant Architect, consultants' and specialist drawings and specifications. The Architect is to be notified of any discrepancies before proceeding. Do not scale from this drawing. All dimensions and levels are to be checked on site. This drawing is subject to copyright. All work carried out before Planning and Building Permission has been granted is at the contractor's risk.

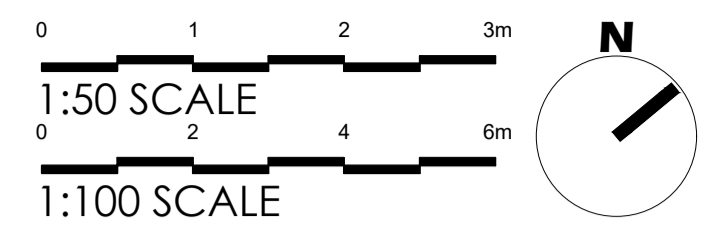


PROPOSED REAR (SOUTH EAST) ELEVATION
Scale 1:100

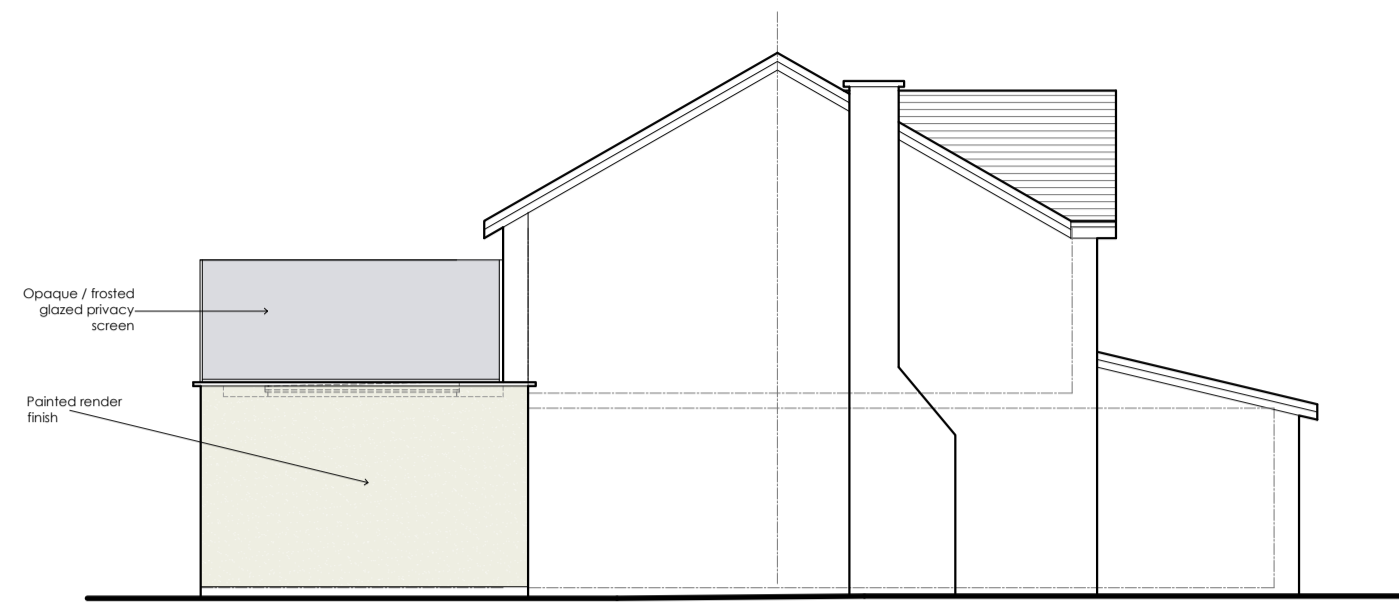


PROPOSED SIDE (NORTH EAST) ELEVATION
Scale 1:100



PROPOSED SIDE (SOUTH WEST) ELEVATION
Scale 1:100

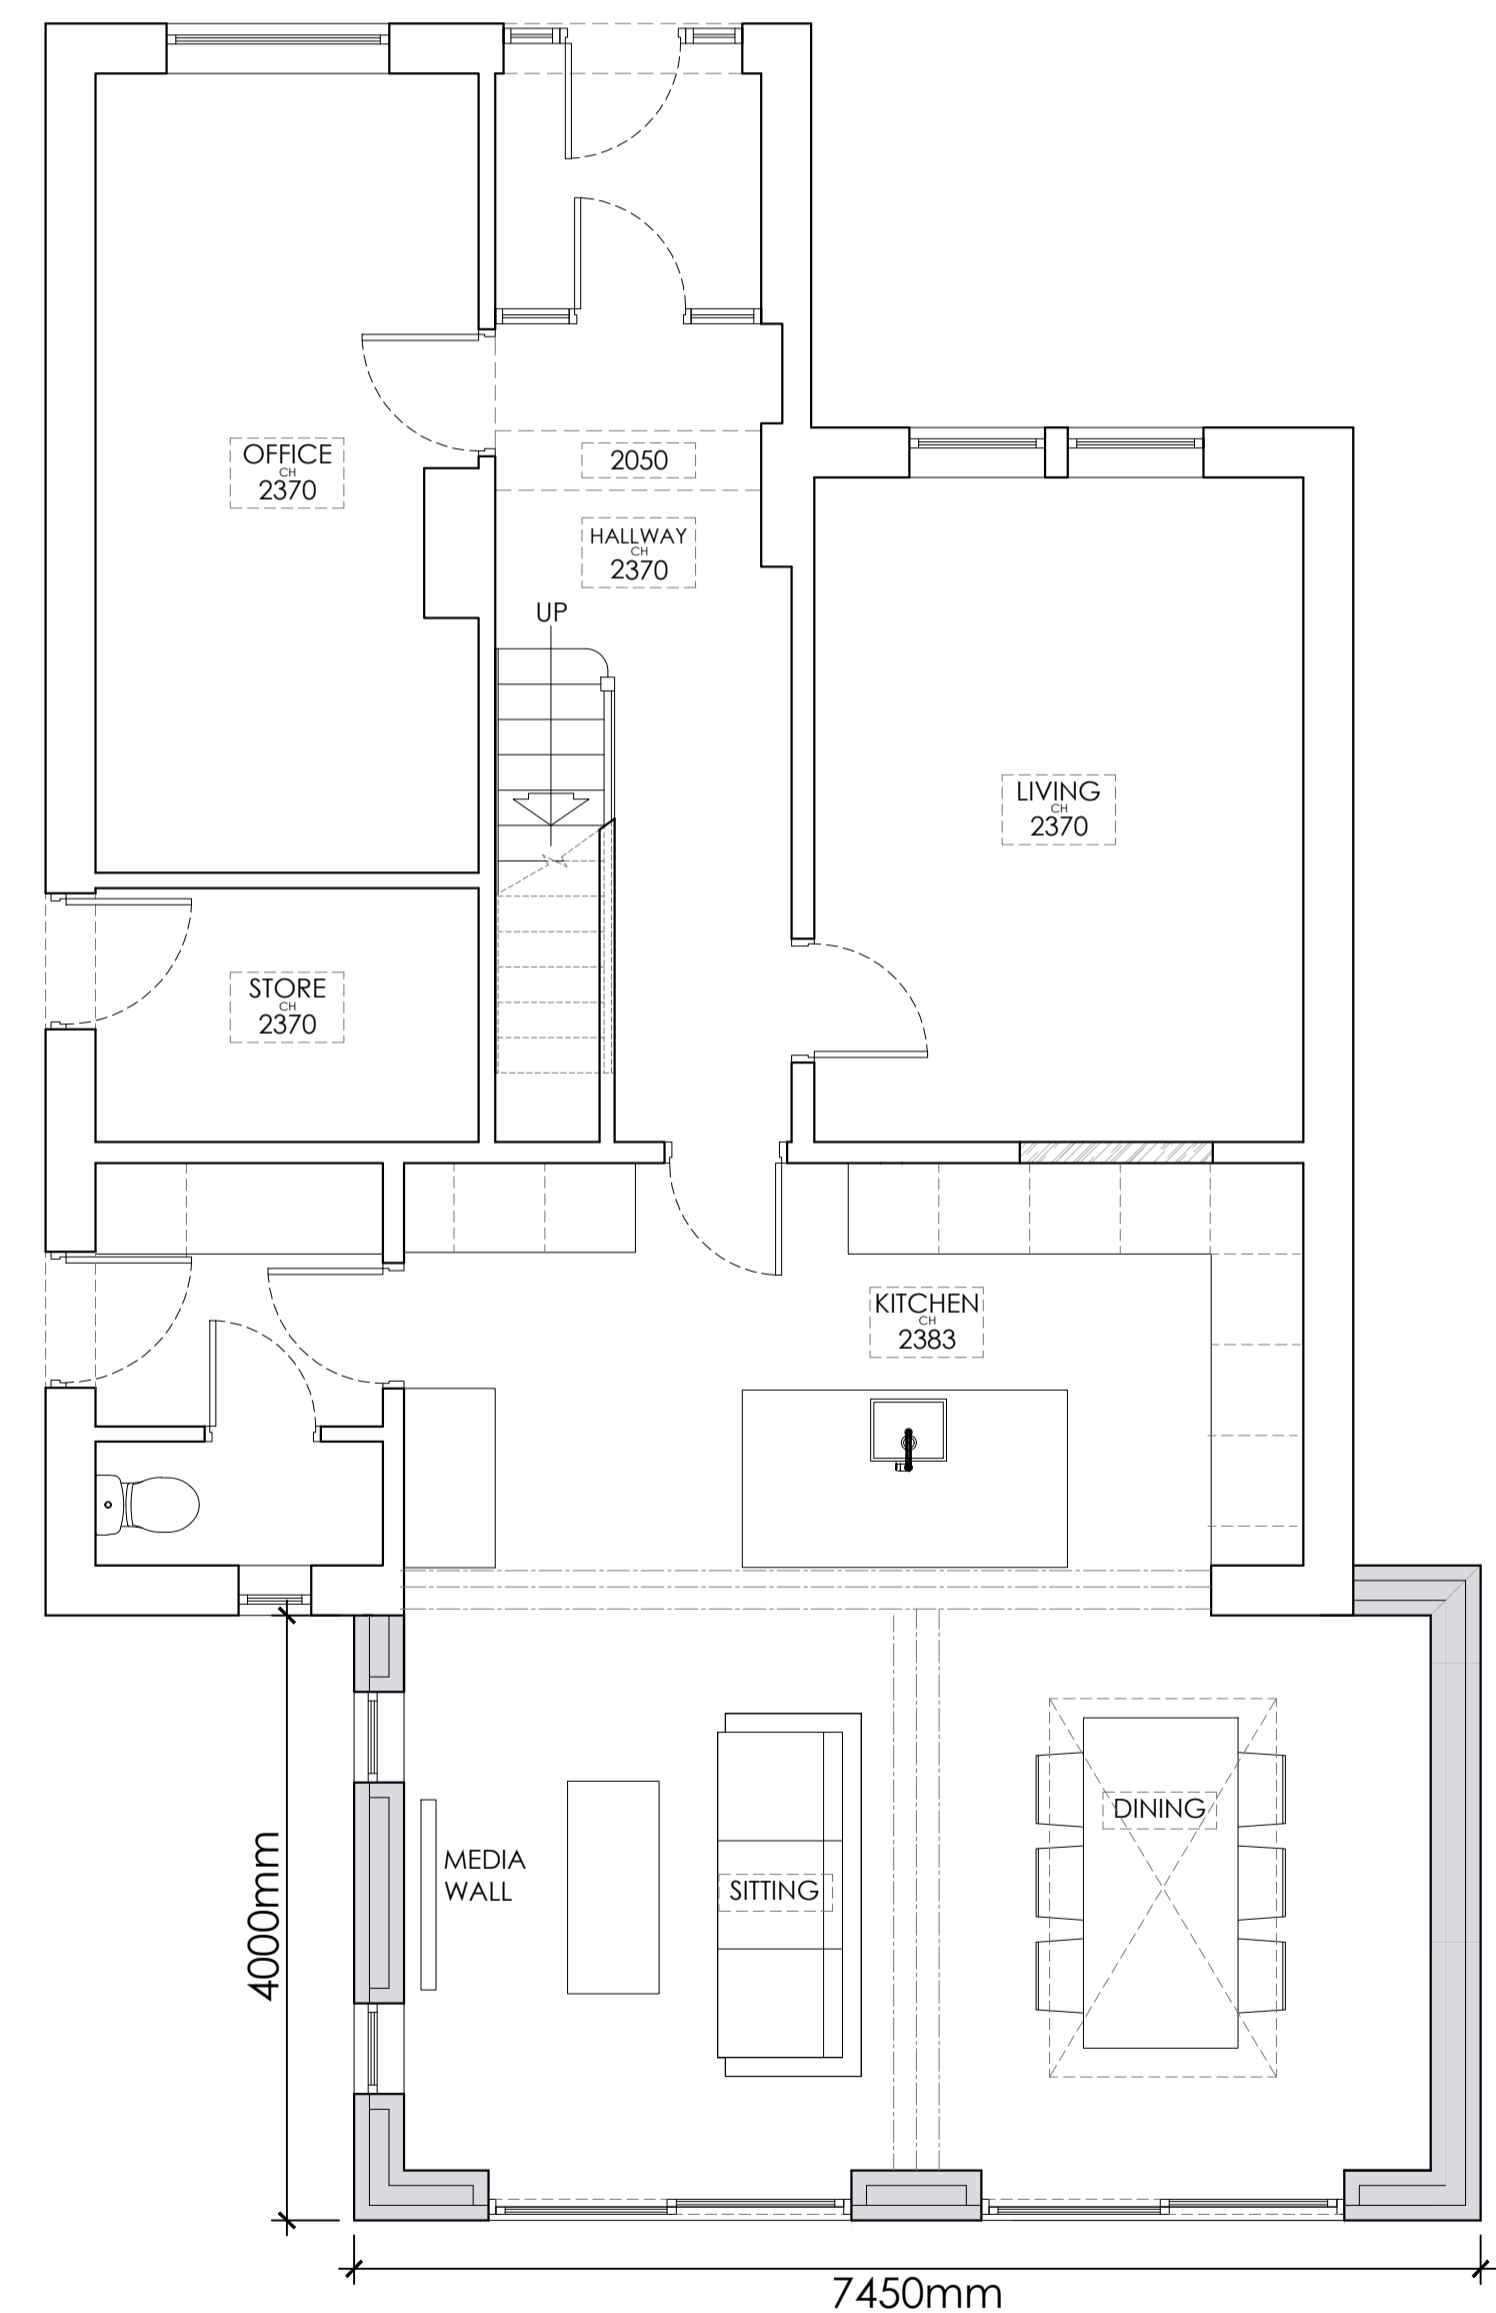

PROPOSED GROUND FLOOR PLAN
Scale 1:50

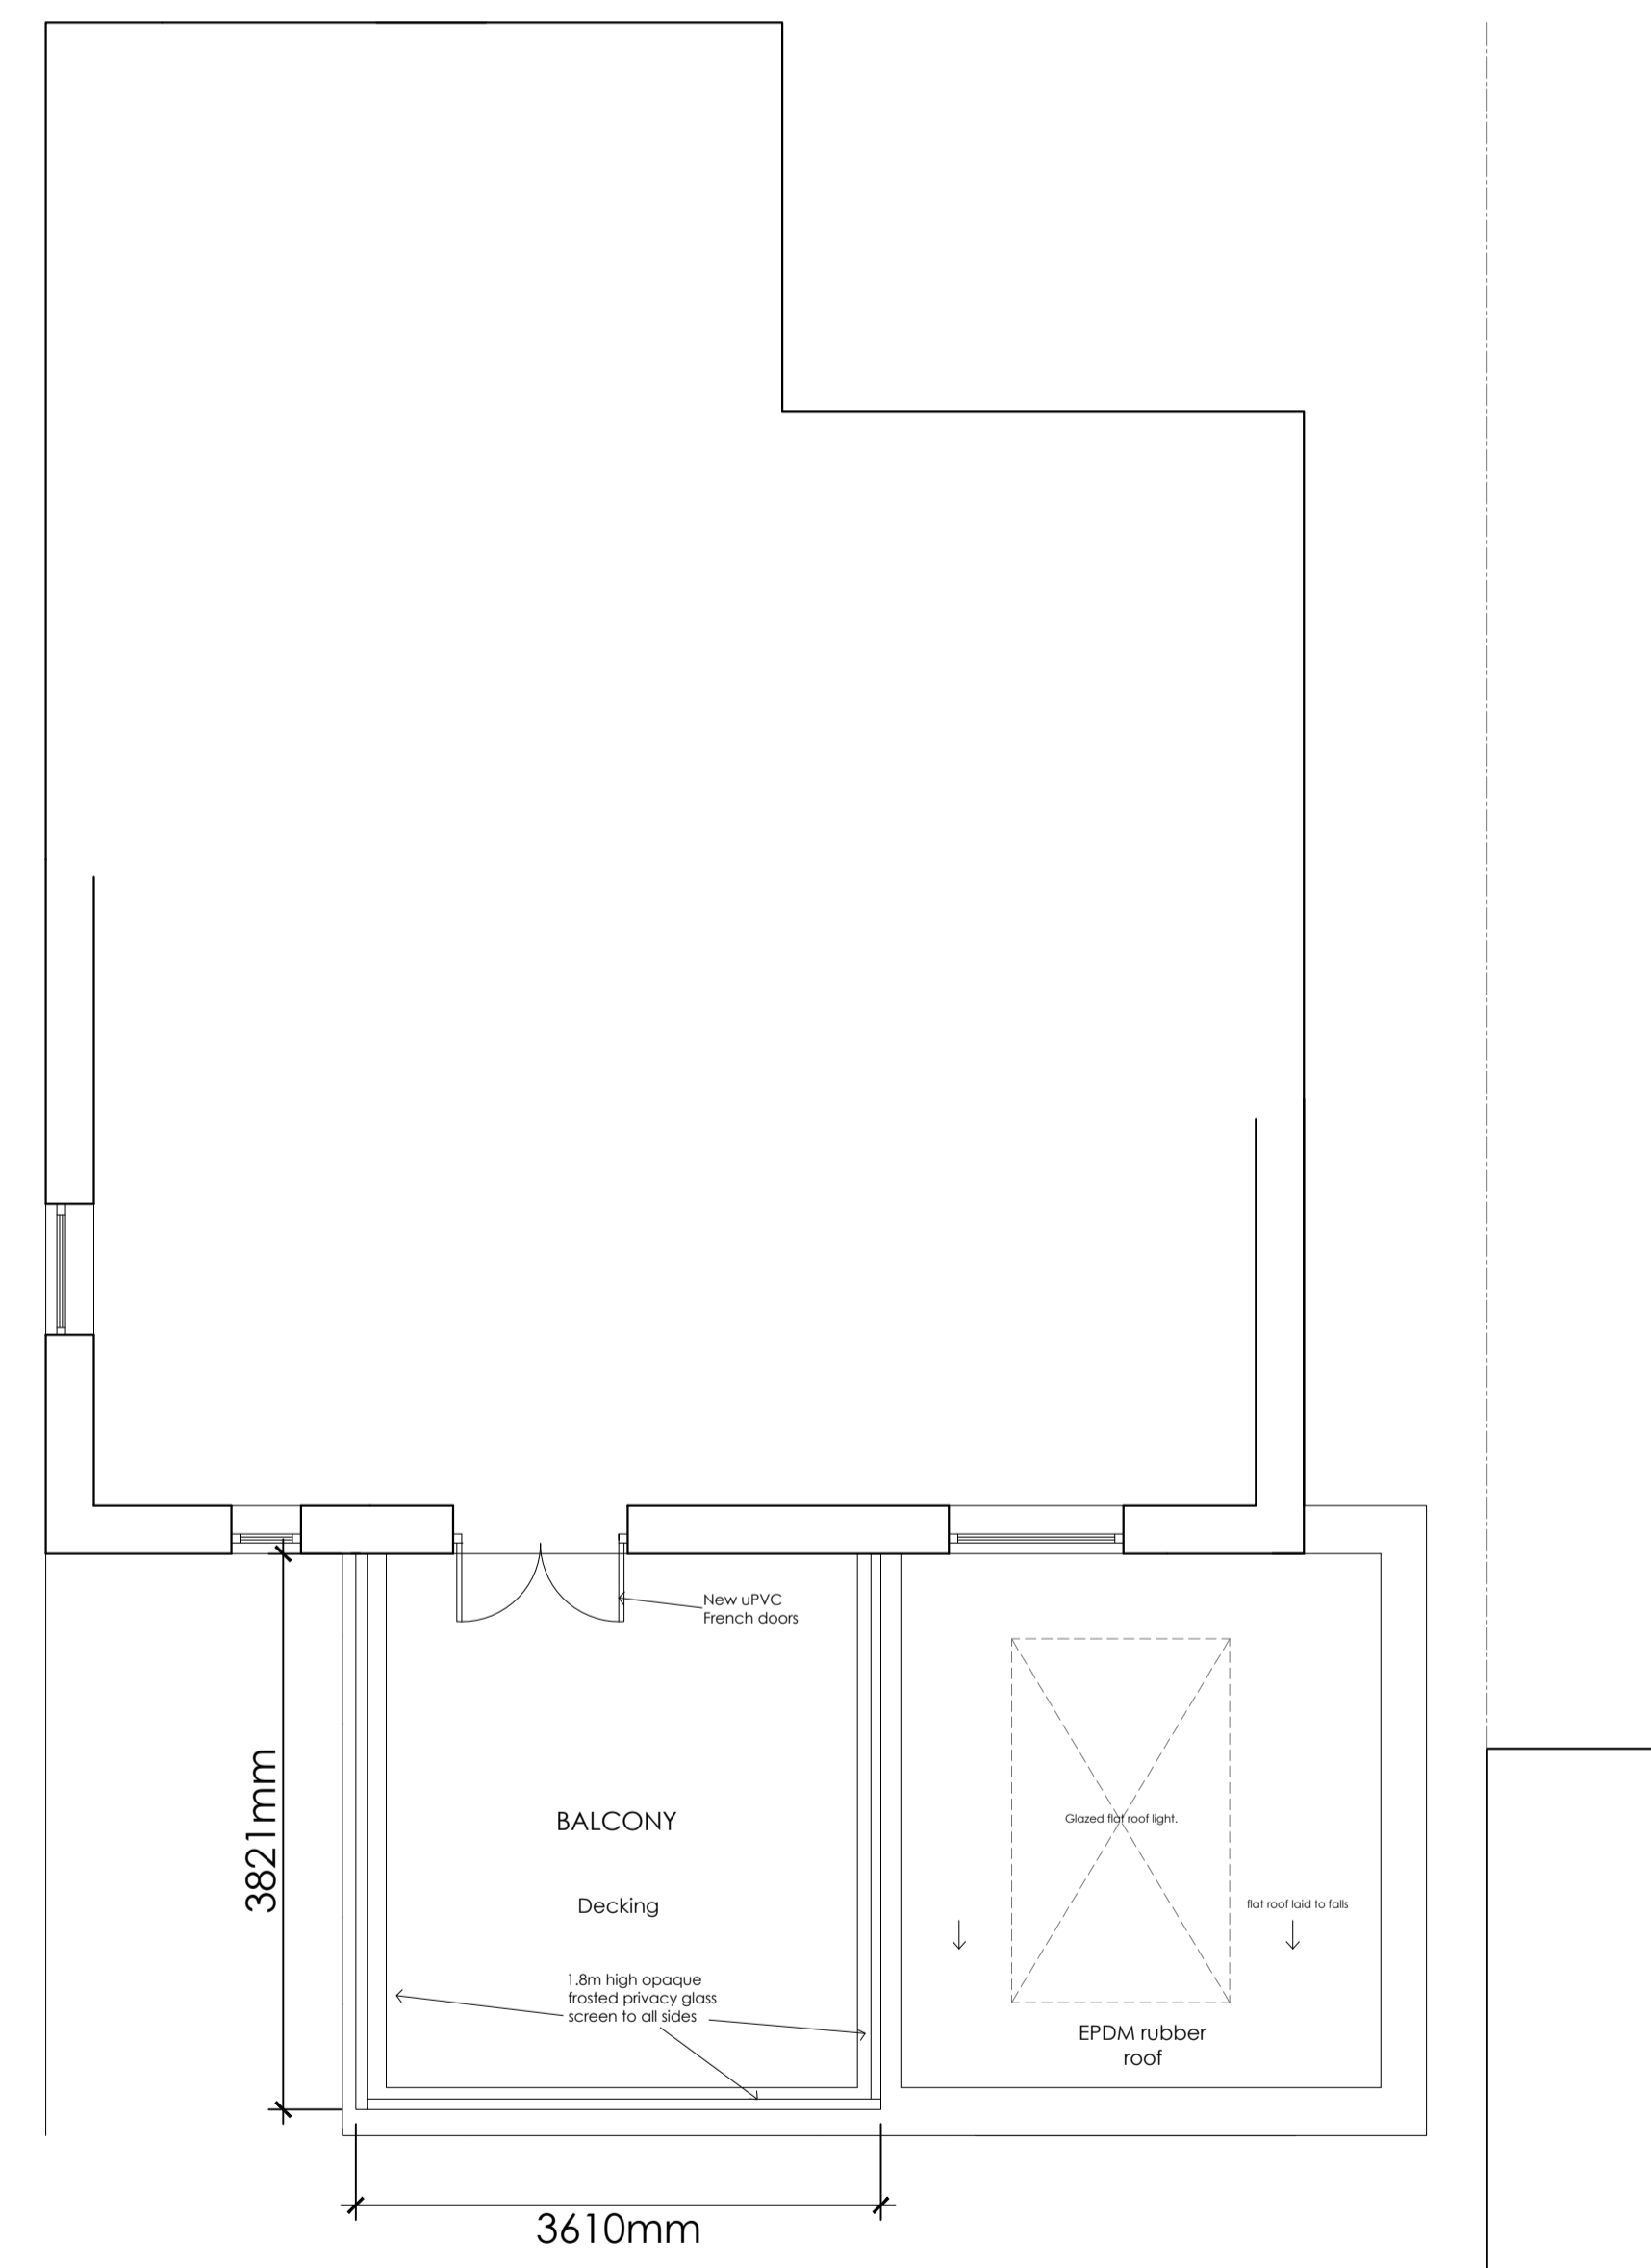

PROPOSED PART FIRST FLOOR PLAN
Scale 1:50

REVISIONS:
Rev A - Amended after Client comments - 19.09.2025 - TDM

Client	Mr and Mrs May	
Job Title	Proposed Rear Extension Incorporating First-Floor Balcony at: 4 Meadowlands Low Moor Clitheroe BB7 2ND	
Drawing Title	Proposed Plan and Elevations.	
Scale	Date	Drawn
Various @A1	Aug '25	LKR

spa
SUNDERLAND PEACOCK ARCHITECTS
SUNDERLAND PEACOCK & ASSOCIATES LTD.
HAZELMERE, PEARCO ROAD, CLITHEROE
LANCASHIRE, BB7 2AG
T 01200 423178 F 01200 427328
E info@sunderlandpeacock.com
www.sunderlandpeacock.com

7247 - P01A