


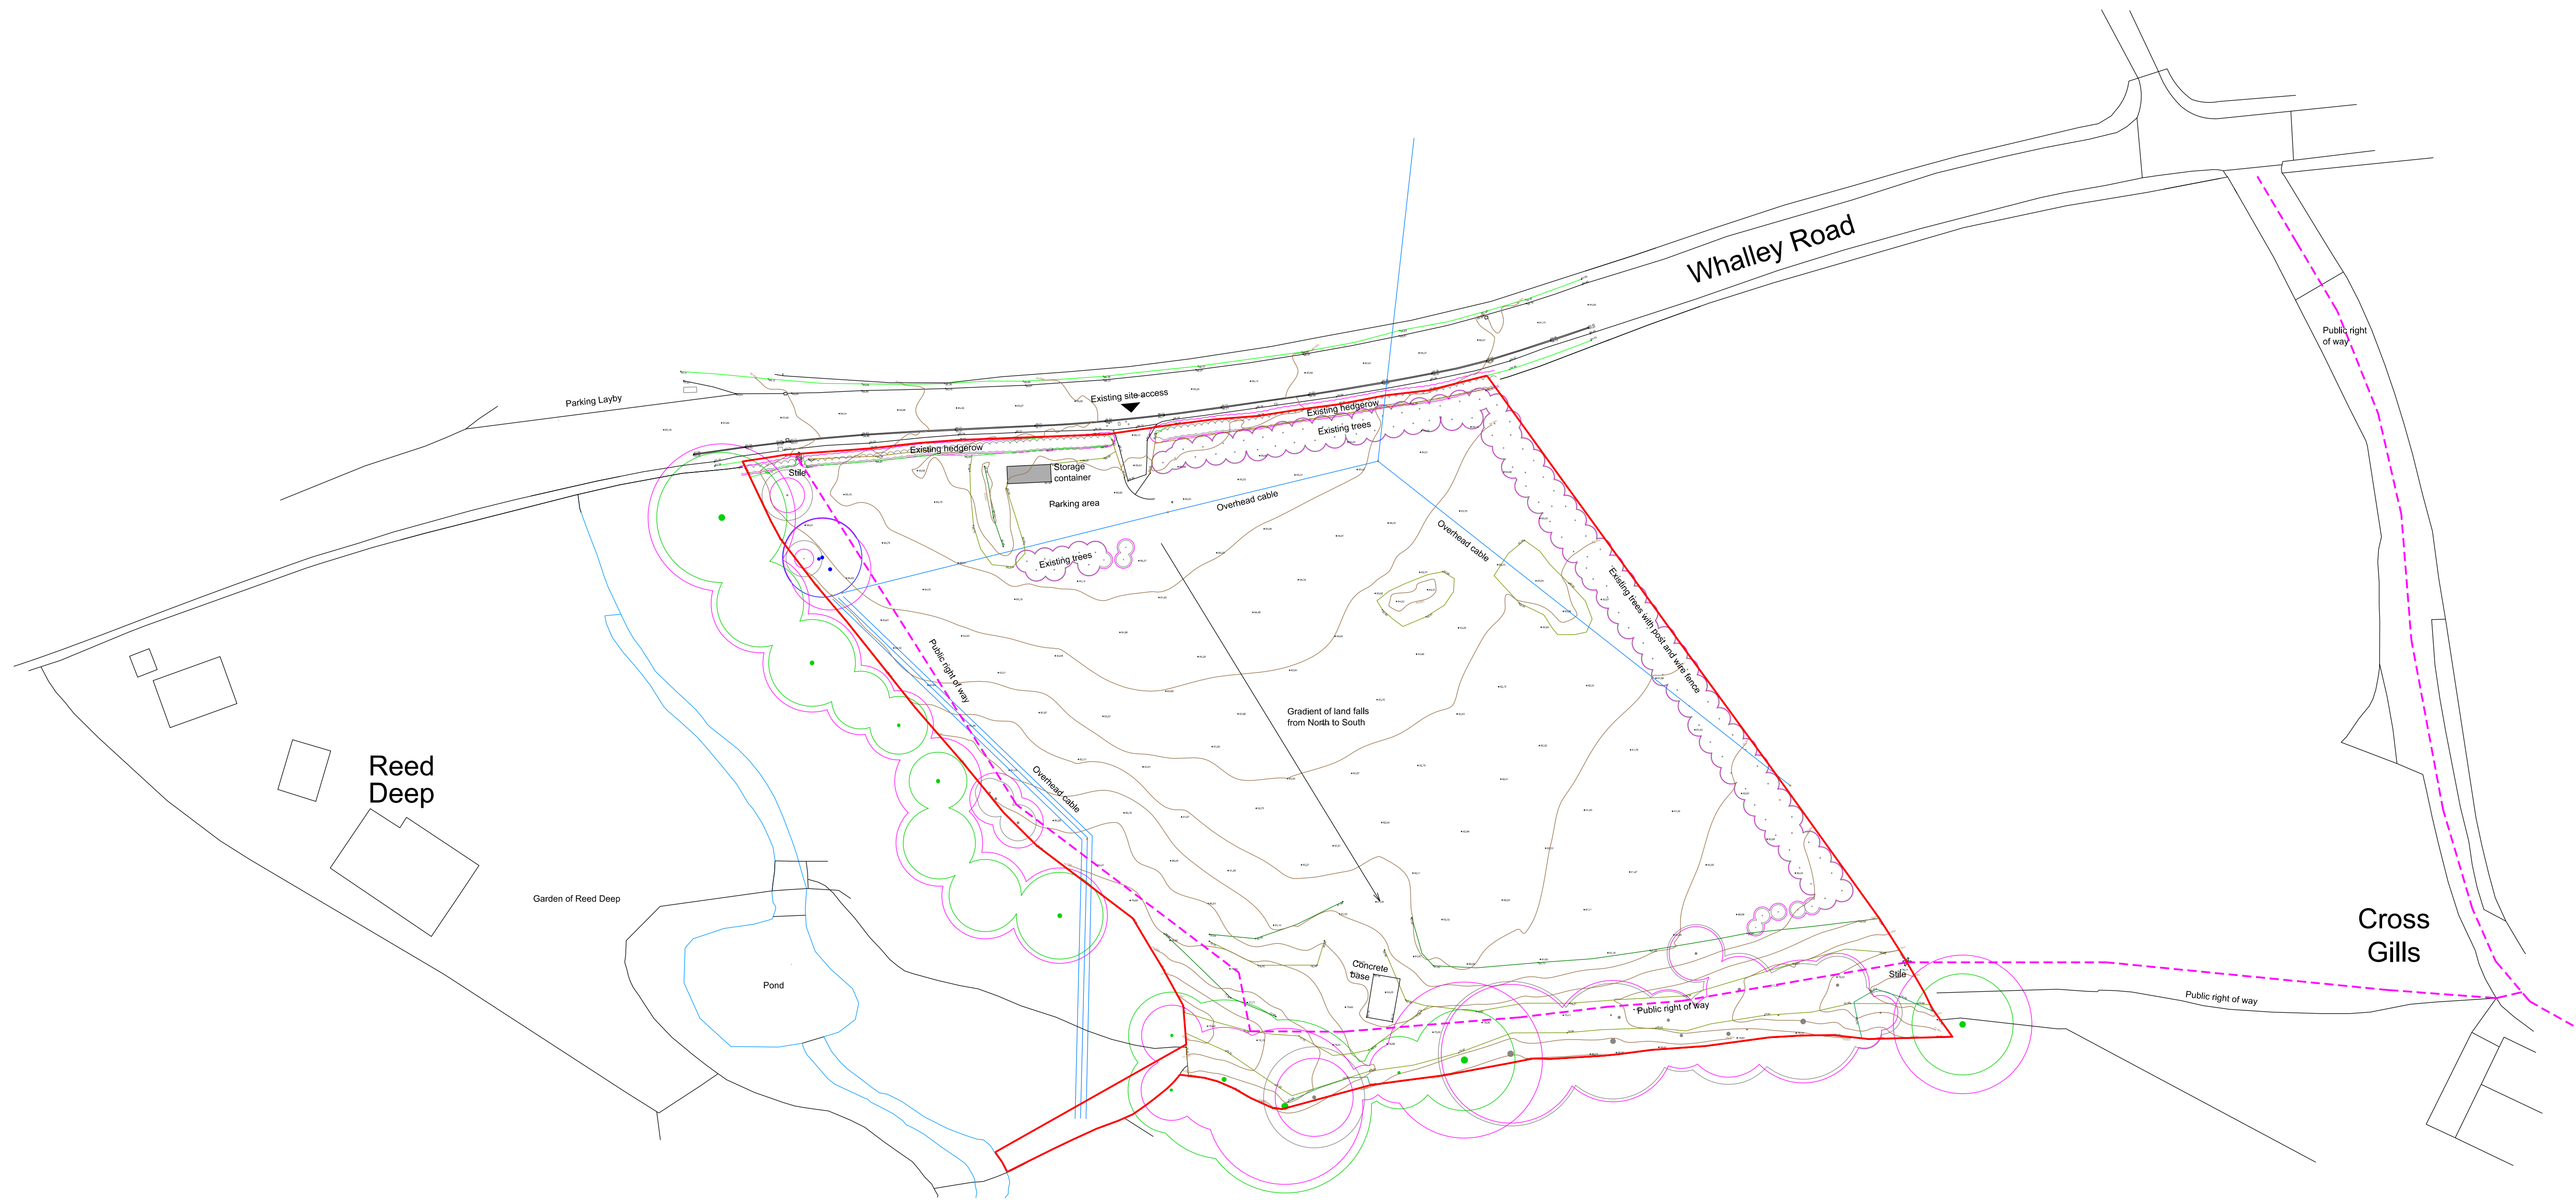

Existing Site Plan
Scale 1:500

Notes
This drawing, together with the design it illustrates, is copyright, and may not be reproduced in any form without the written consent of Zara Moon Architects.
Do not scale off this drawing except for determination of basic layout - only figured dimensions to be used. All dimensions to be checked on site.



Project Name		Project No.	Stage
Land off Whalley Road		185.23	Planning Submission
Existing Site Plan		Scale	1:500 @ A1
02		Date	June 2025
Rev A	Drawn	ZM	

Rev.	Description	Date
A	As published (submitted) subject to future changes, including topographical/site driven.	11/03/25