


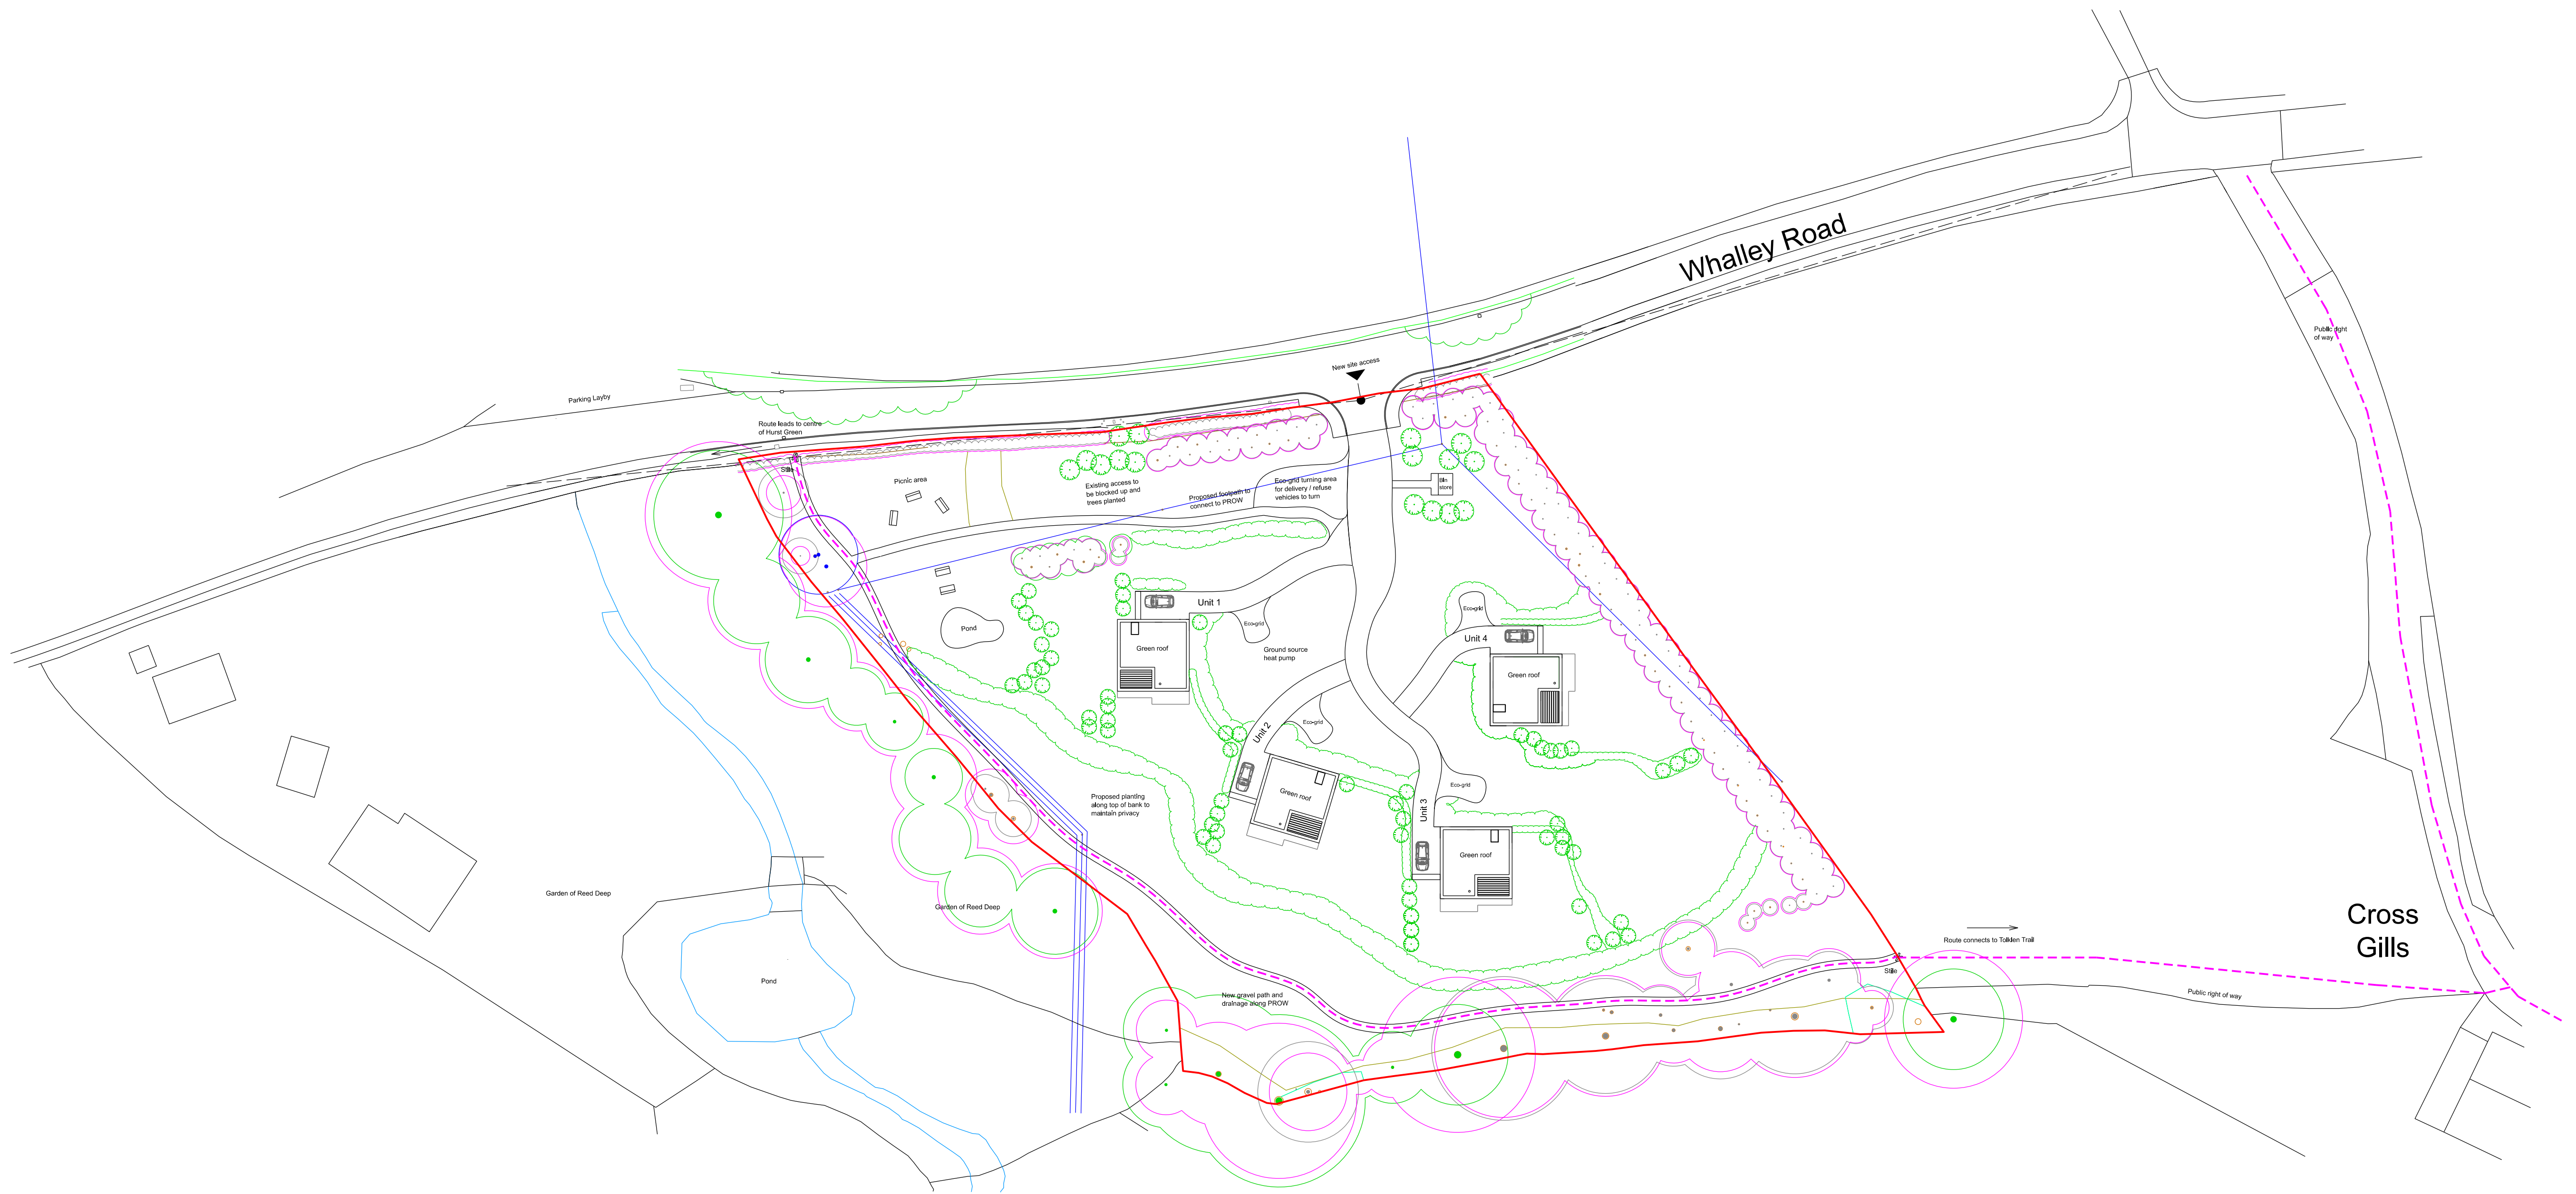

Proposed Site Plan
Scale 1:500

Notes
This drawing, together with the design it illustrates, is copyright, and may not be reproduced in any form, without the written consent of Zara Moon Architects.
Do not scale off this drawing except for determination of basic layout - only figured dimensions to be used. All dimensions to be checked on site.



Project Name	Land off Whalley Road	Project No.	185.23	Stage	Planning Submission
Proposed site plan	03	Scale	1:500 @ A1	Date	June 2025
Rev A		Drawn	ZM		

Rev. A
Modifications requested by planning officer
20/01/2025