


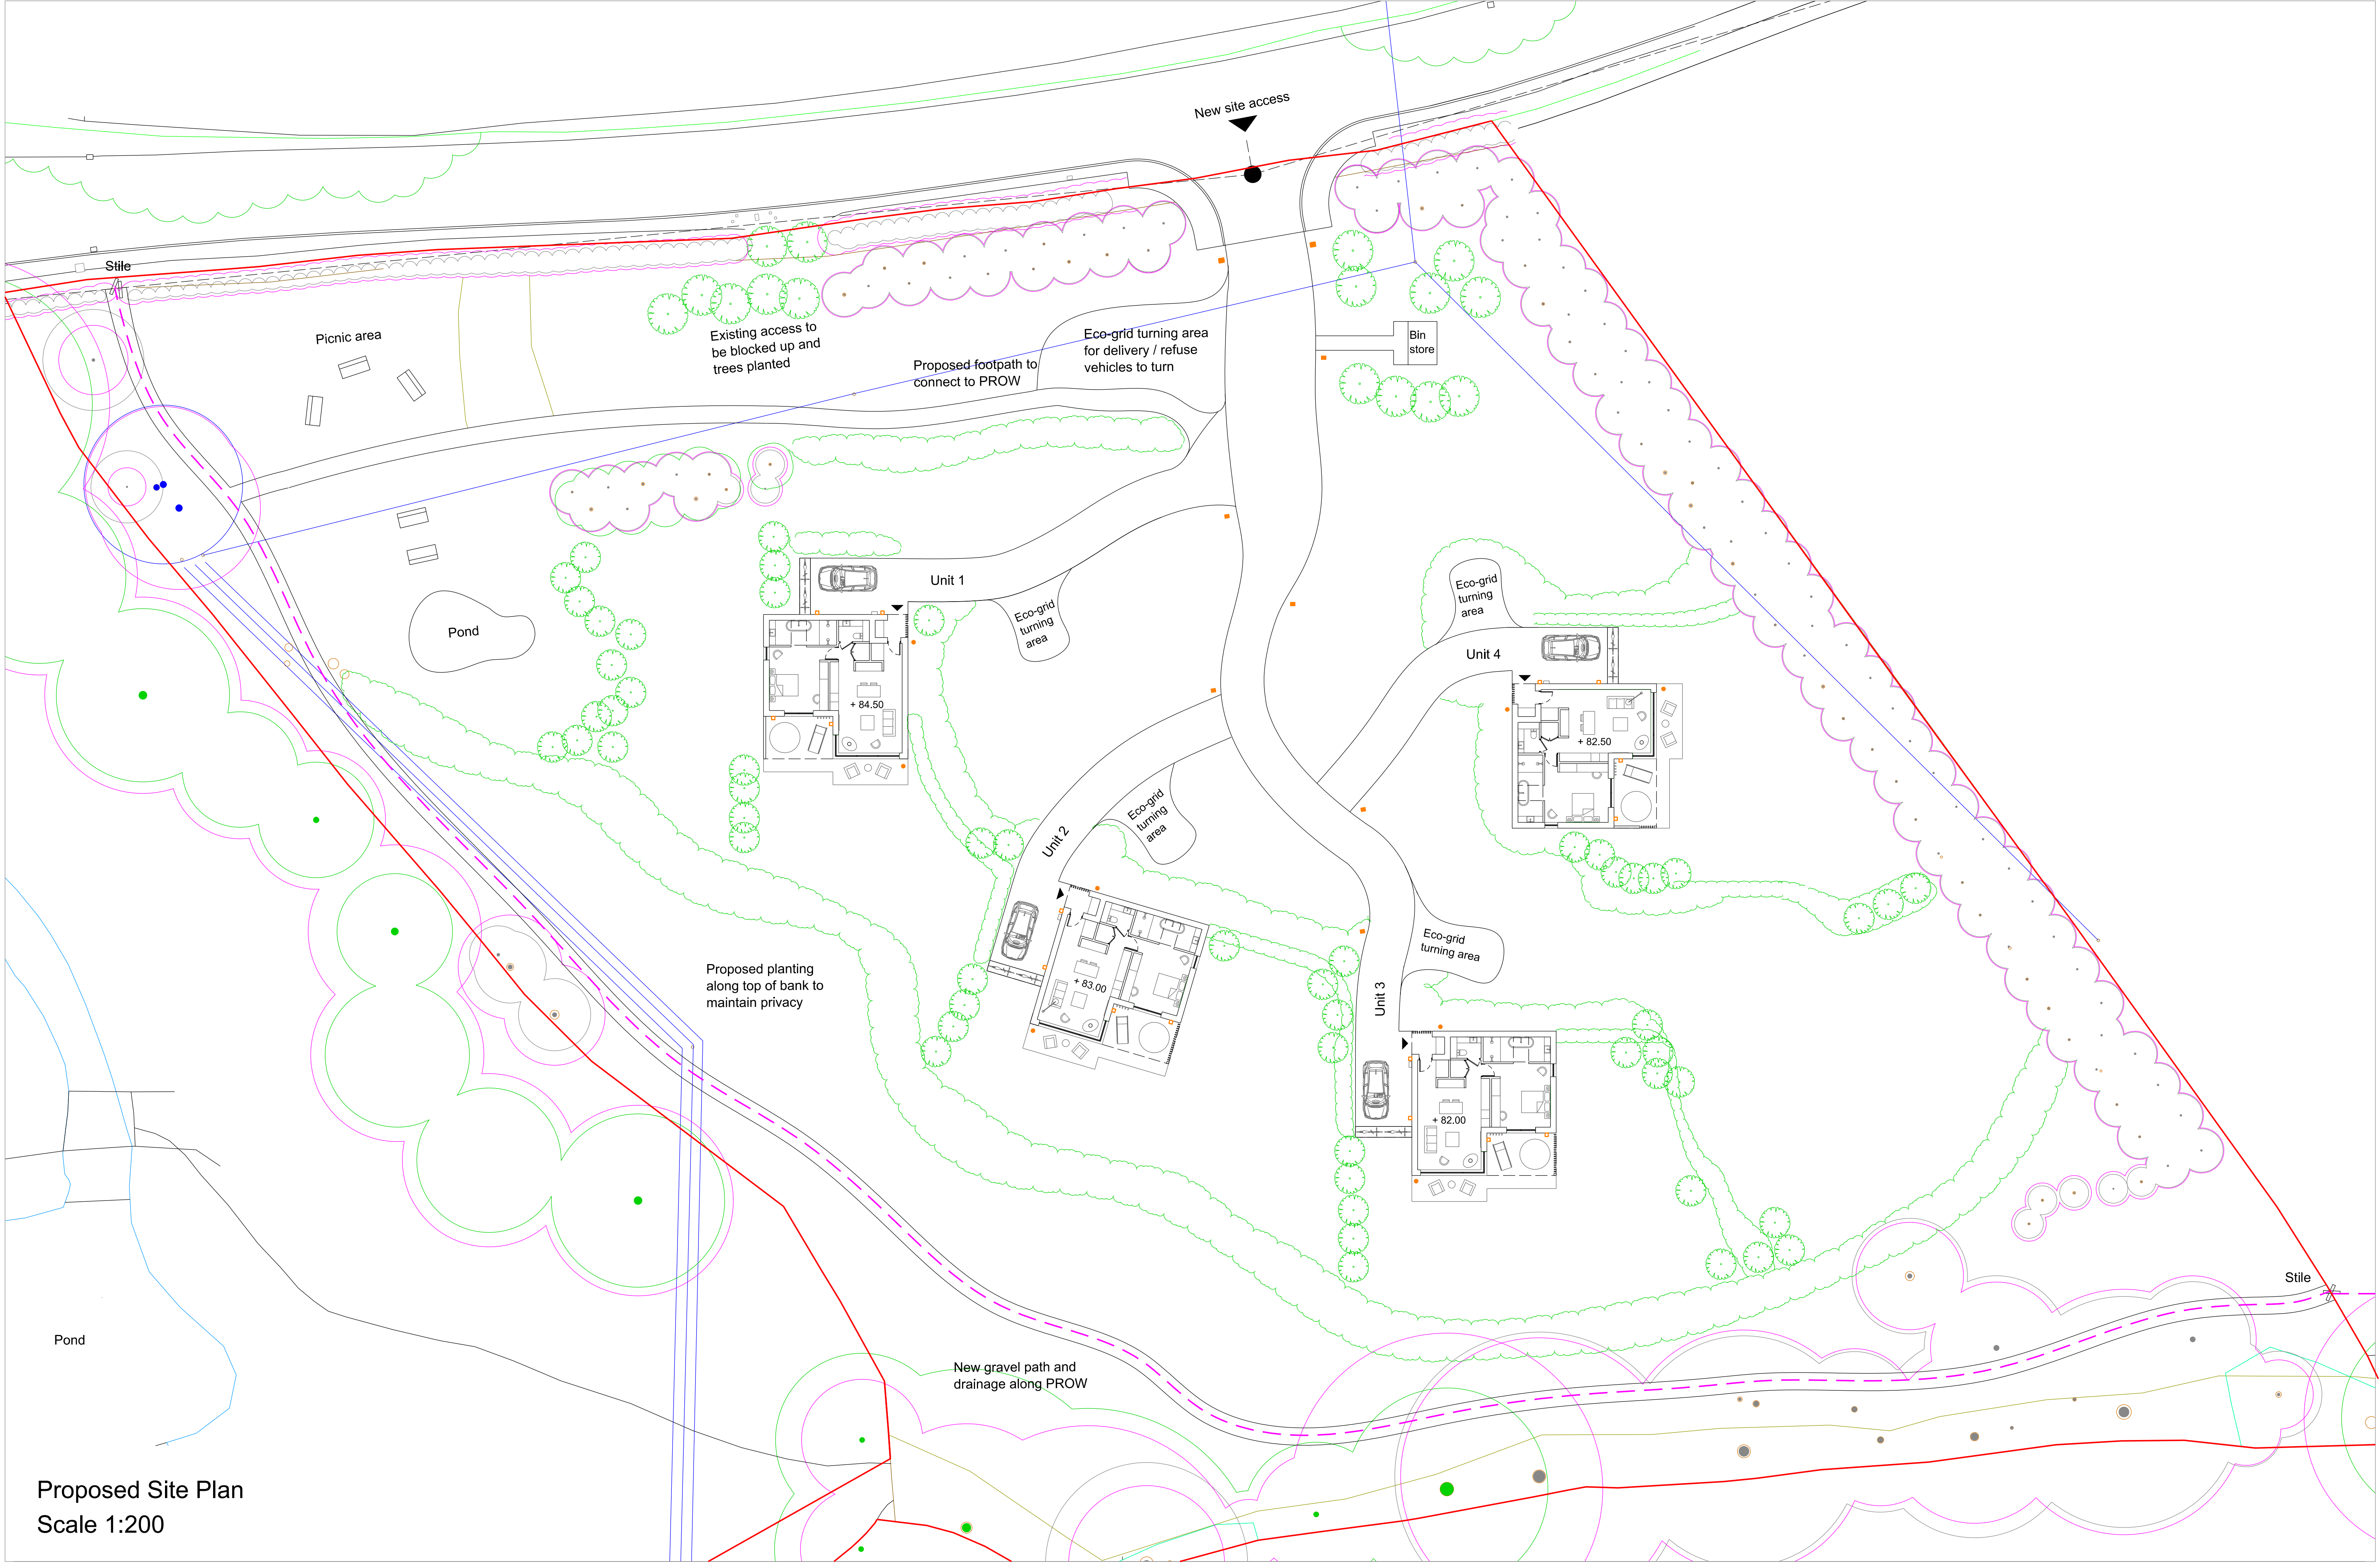

Proposed Site Plan
Scale 1:200