


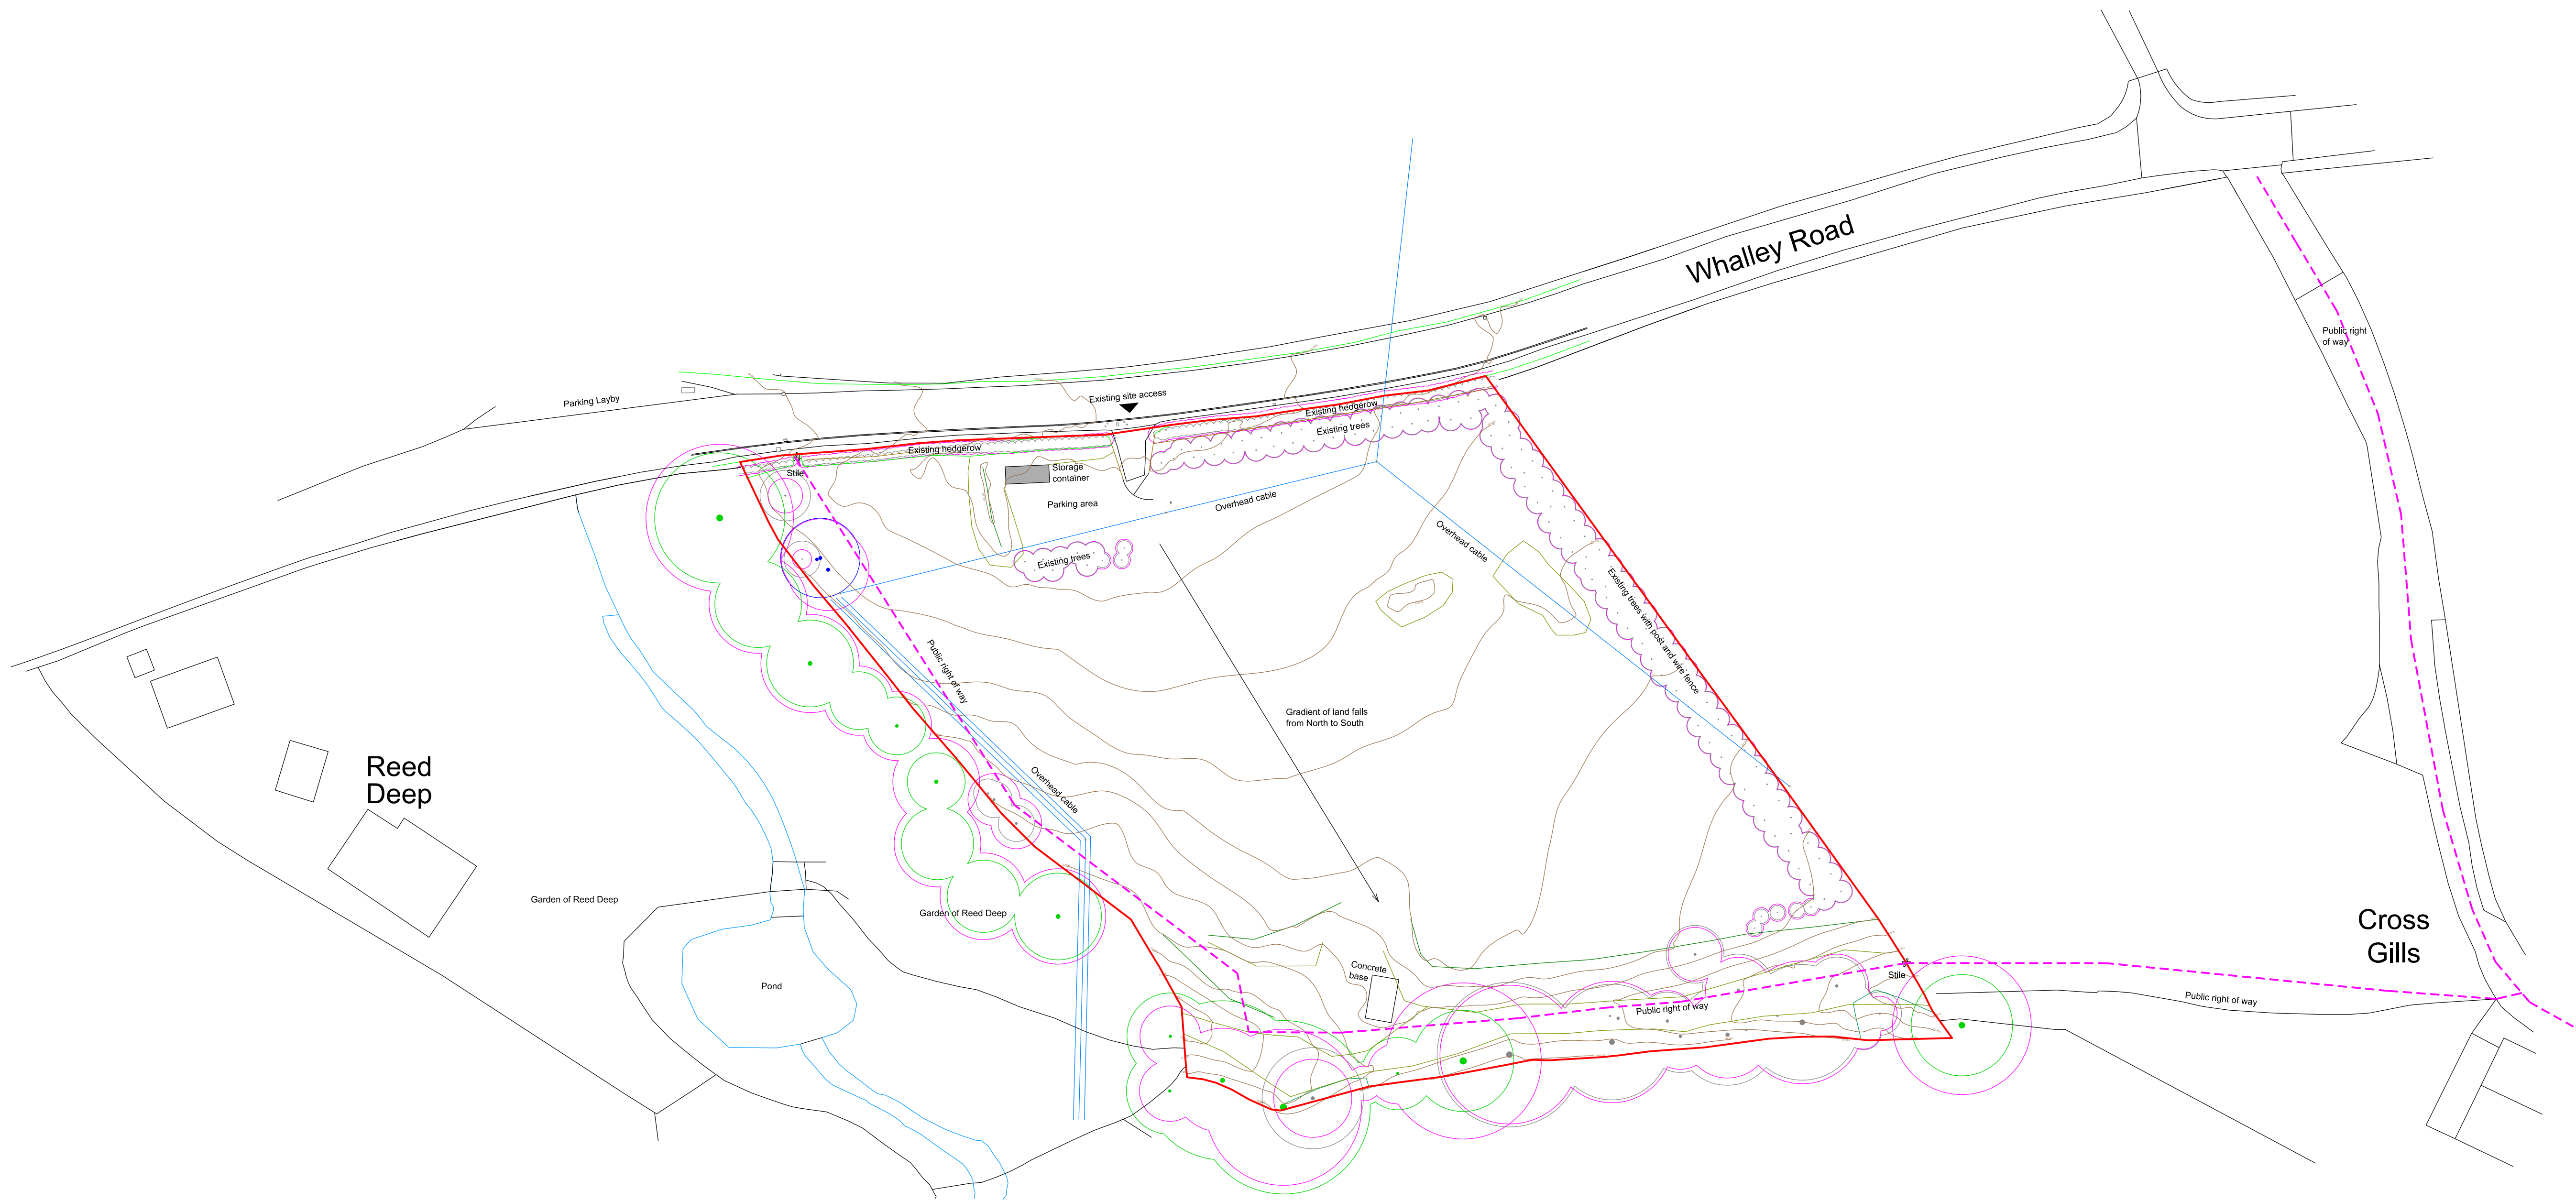

Existing Site Plan
Scale 1:500

Notes
This drawing, together with the design it illustrates, is copyright, and may not be reproduced in any form without the written consent of Zara Moon Architects.
Do not scale off this drawing except for determination of basic layout - only figured dimensions to be used. All dimensions to be checked on site.



RIBA | Chartered Practice

Project Name	Project No.	Stage
Land off Whalley Road	185.23	Planning Submission
Existing Site Plan		
02		
Scale	1:500 @ A1	
Date	June 2025	
Rev	--	
Drawn	ZM	