




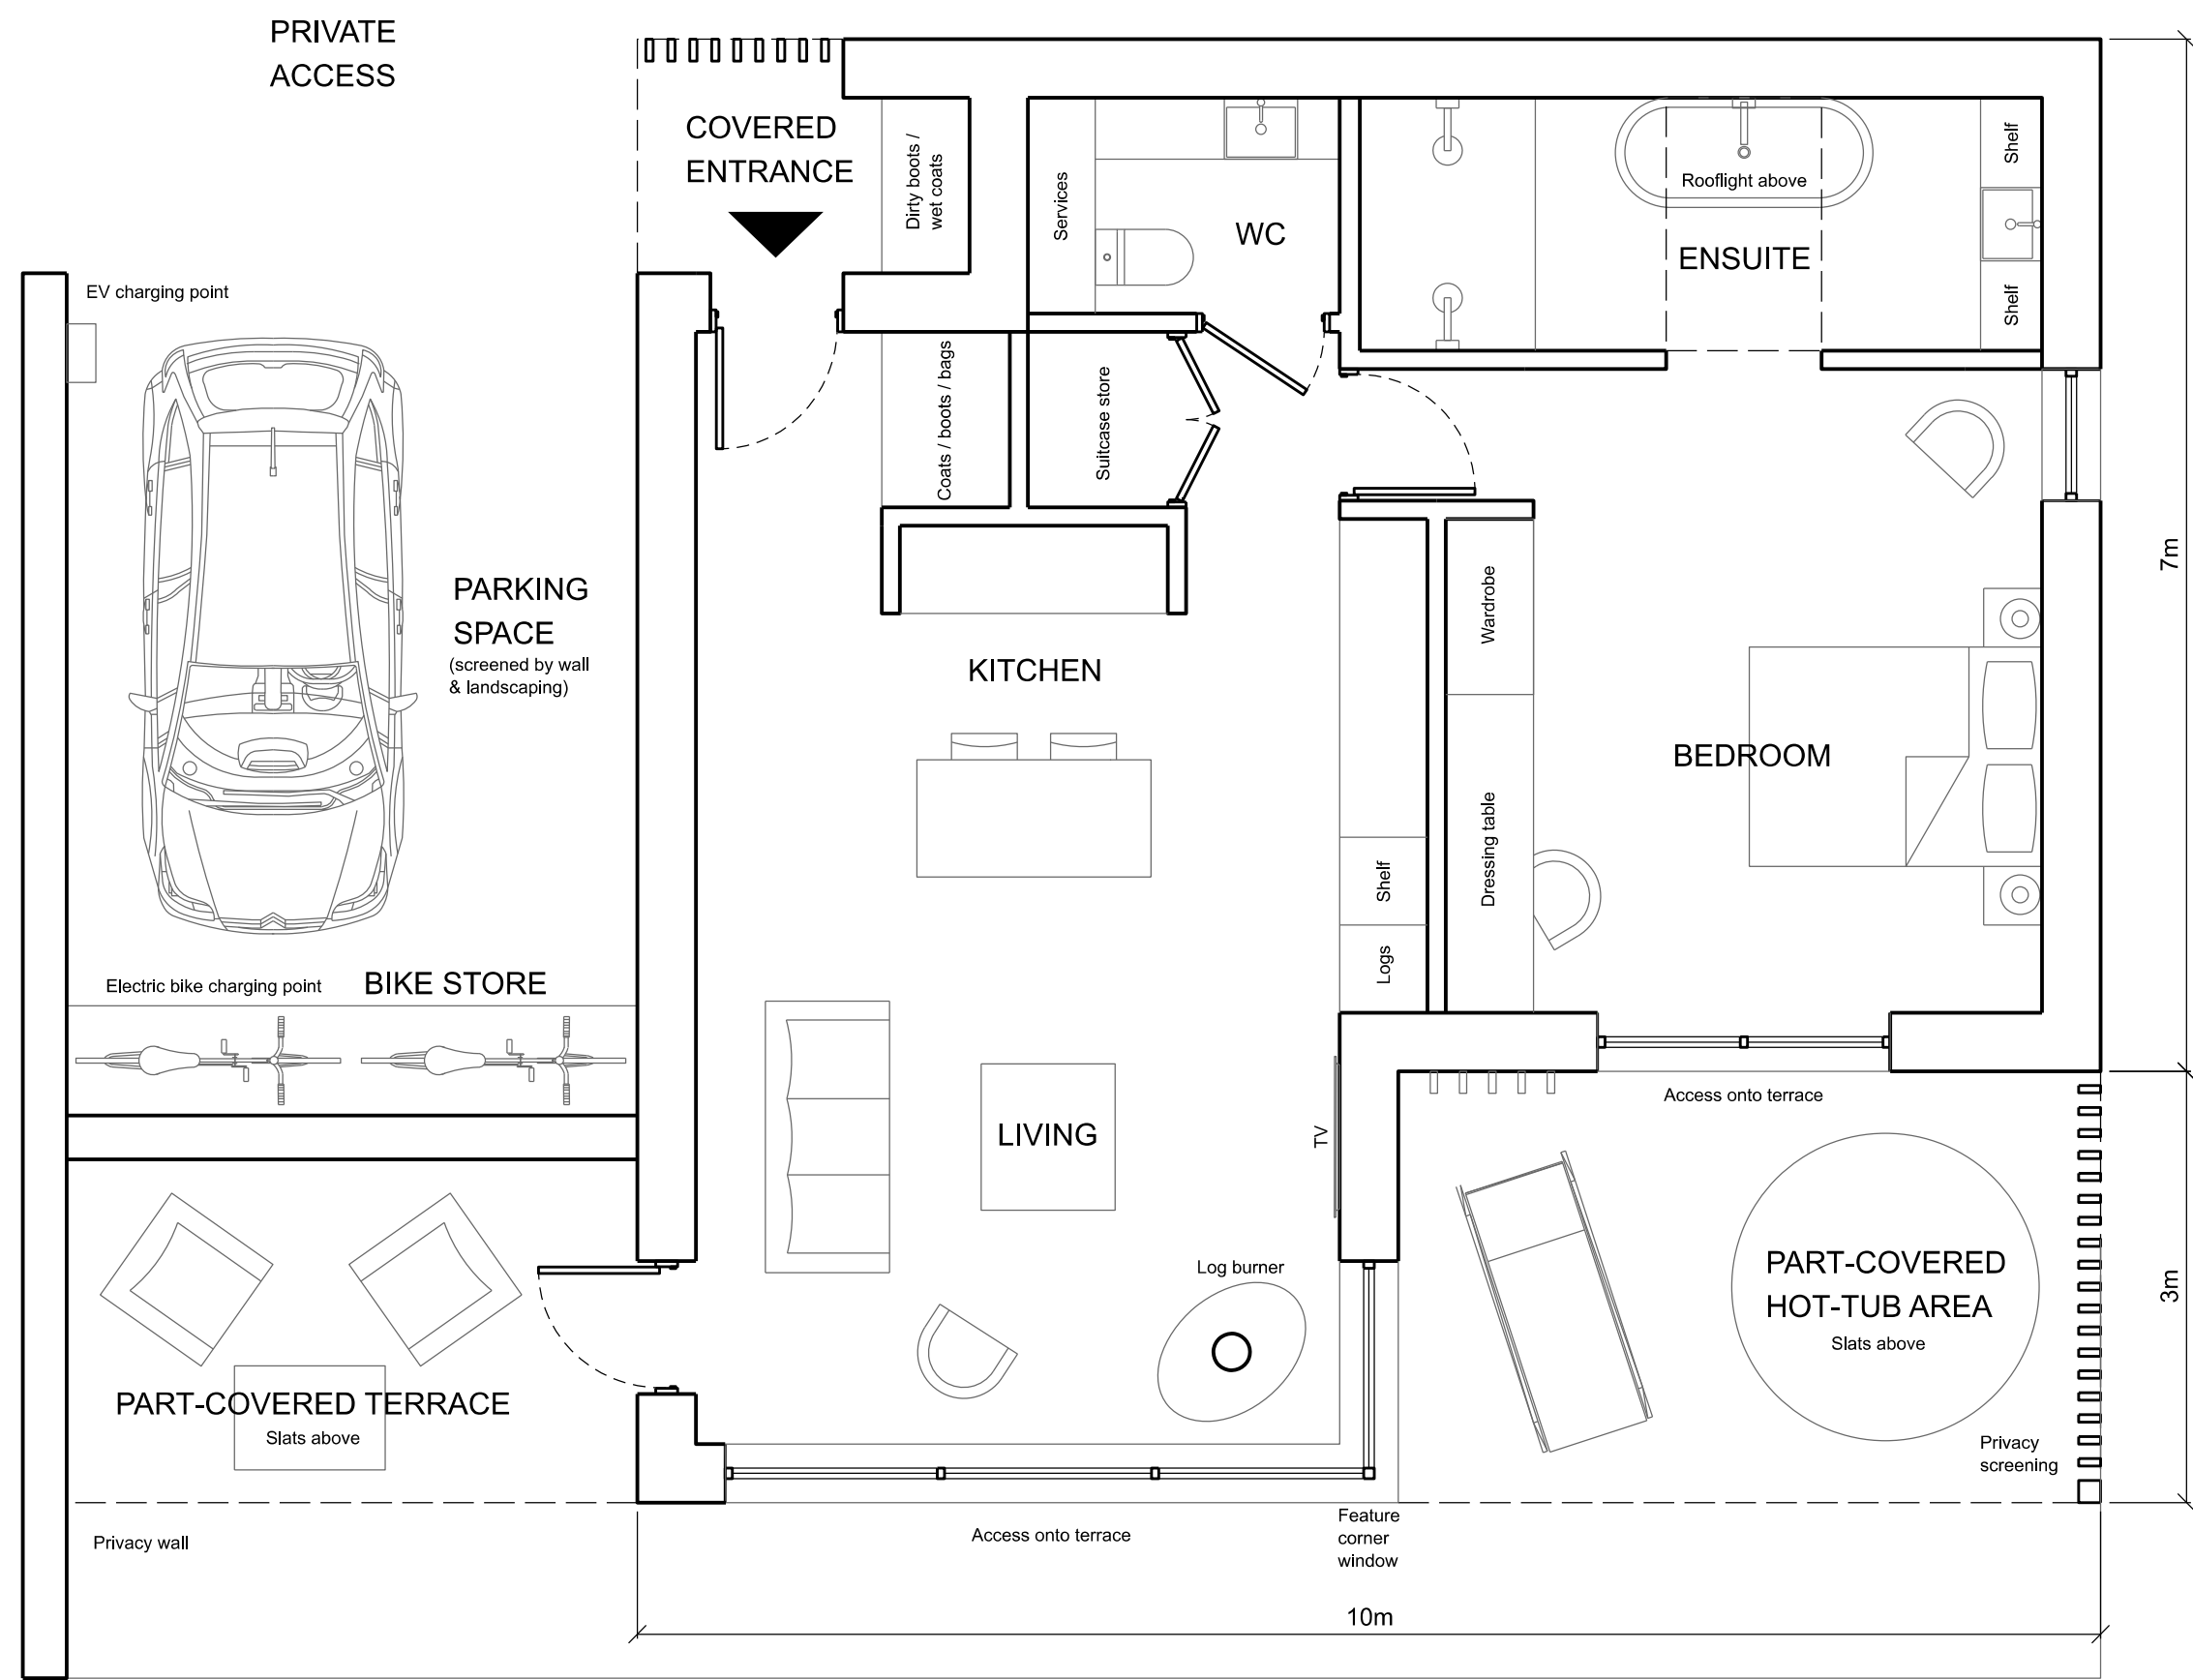


Proposed Floor Plan GIA 68sqm / 732sqft
Scale 1:50

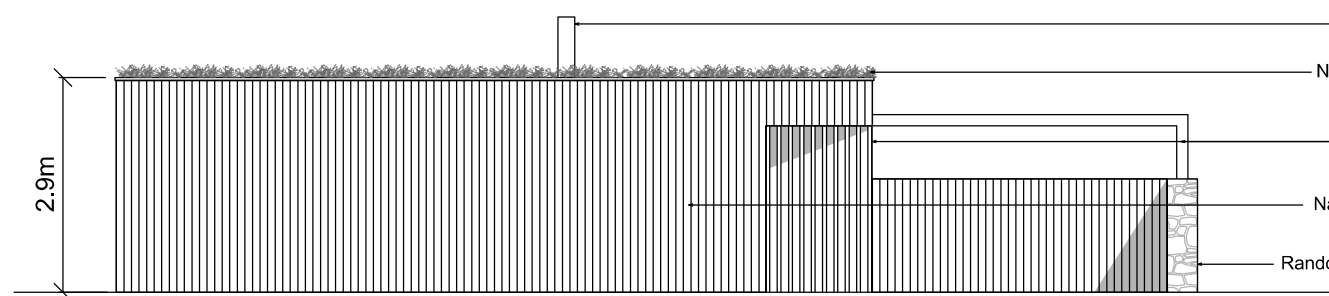


Front Elevation
Scale 1:100

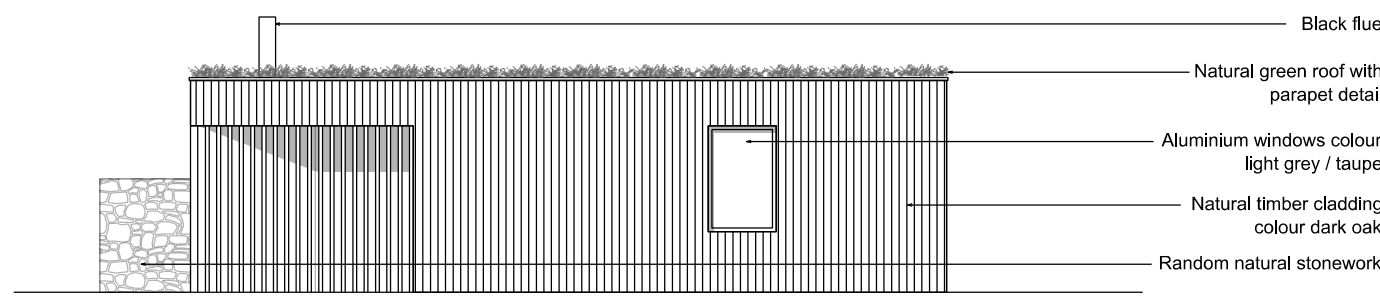

Side Elevation
Scale 1:100

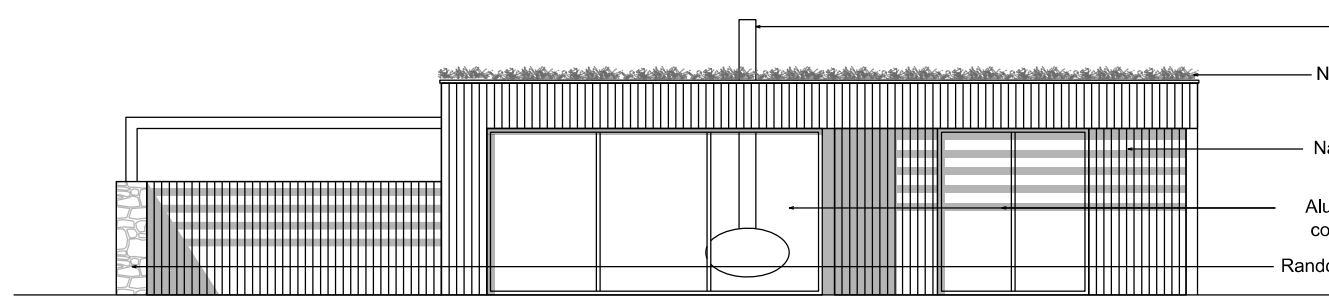

Rear Elevation
Scale 1:100

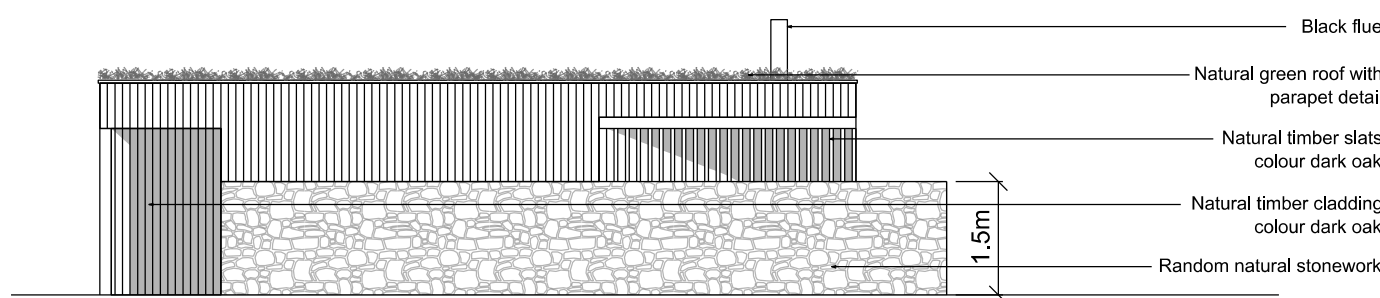

Side Elevation
Scale 1:100

Notes
This drawing, together with the design it illustrates, is copyright, and may not be reproduced in any form without the written consent of Zara Moon Architects.
Do not scale off this drawing except for determination of basic layout - only figured dimensions to be used. All dimensions to be checked on site.



Project Name	Project No.	Stage
Land off Whalley Road	185.23	Planning Submission
Proposed Holiday Lodge		
05		
Scale	1:50 / 1:100 @ A1	
Date	June 2025	
Rev	--	
Drawn		ZM