


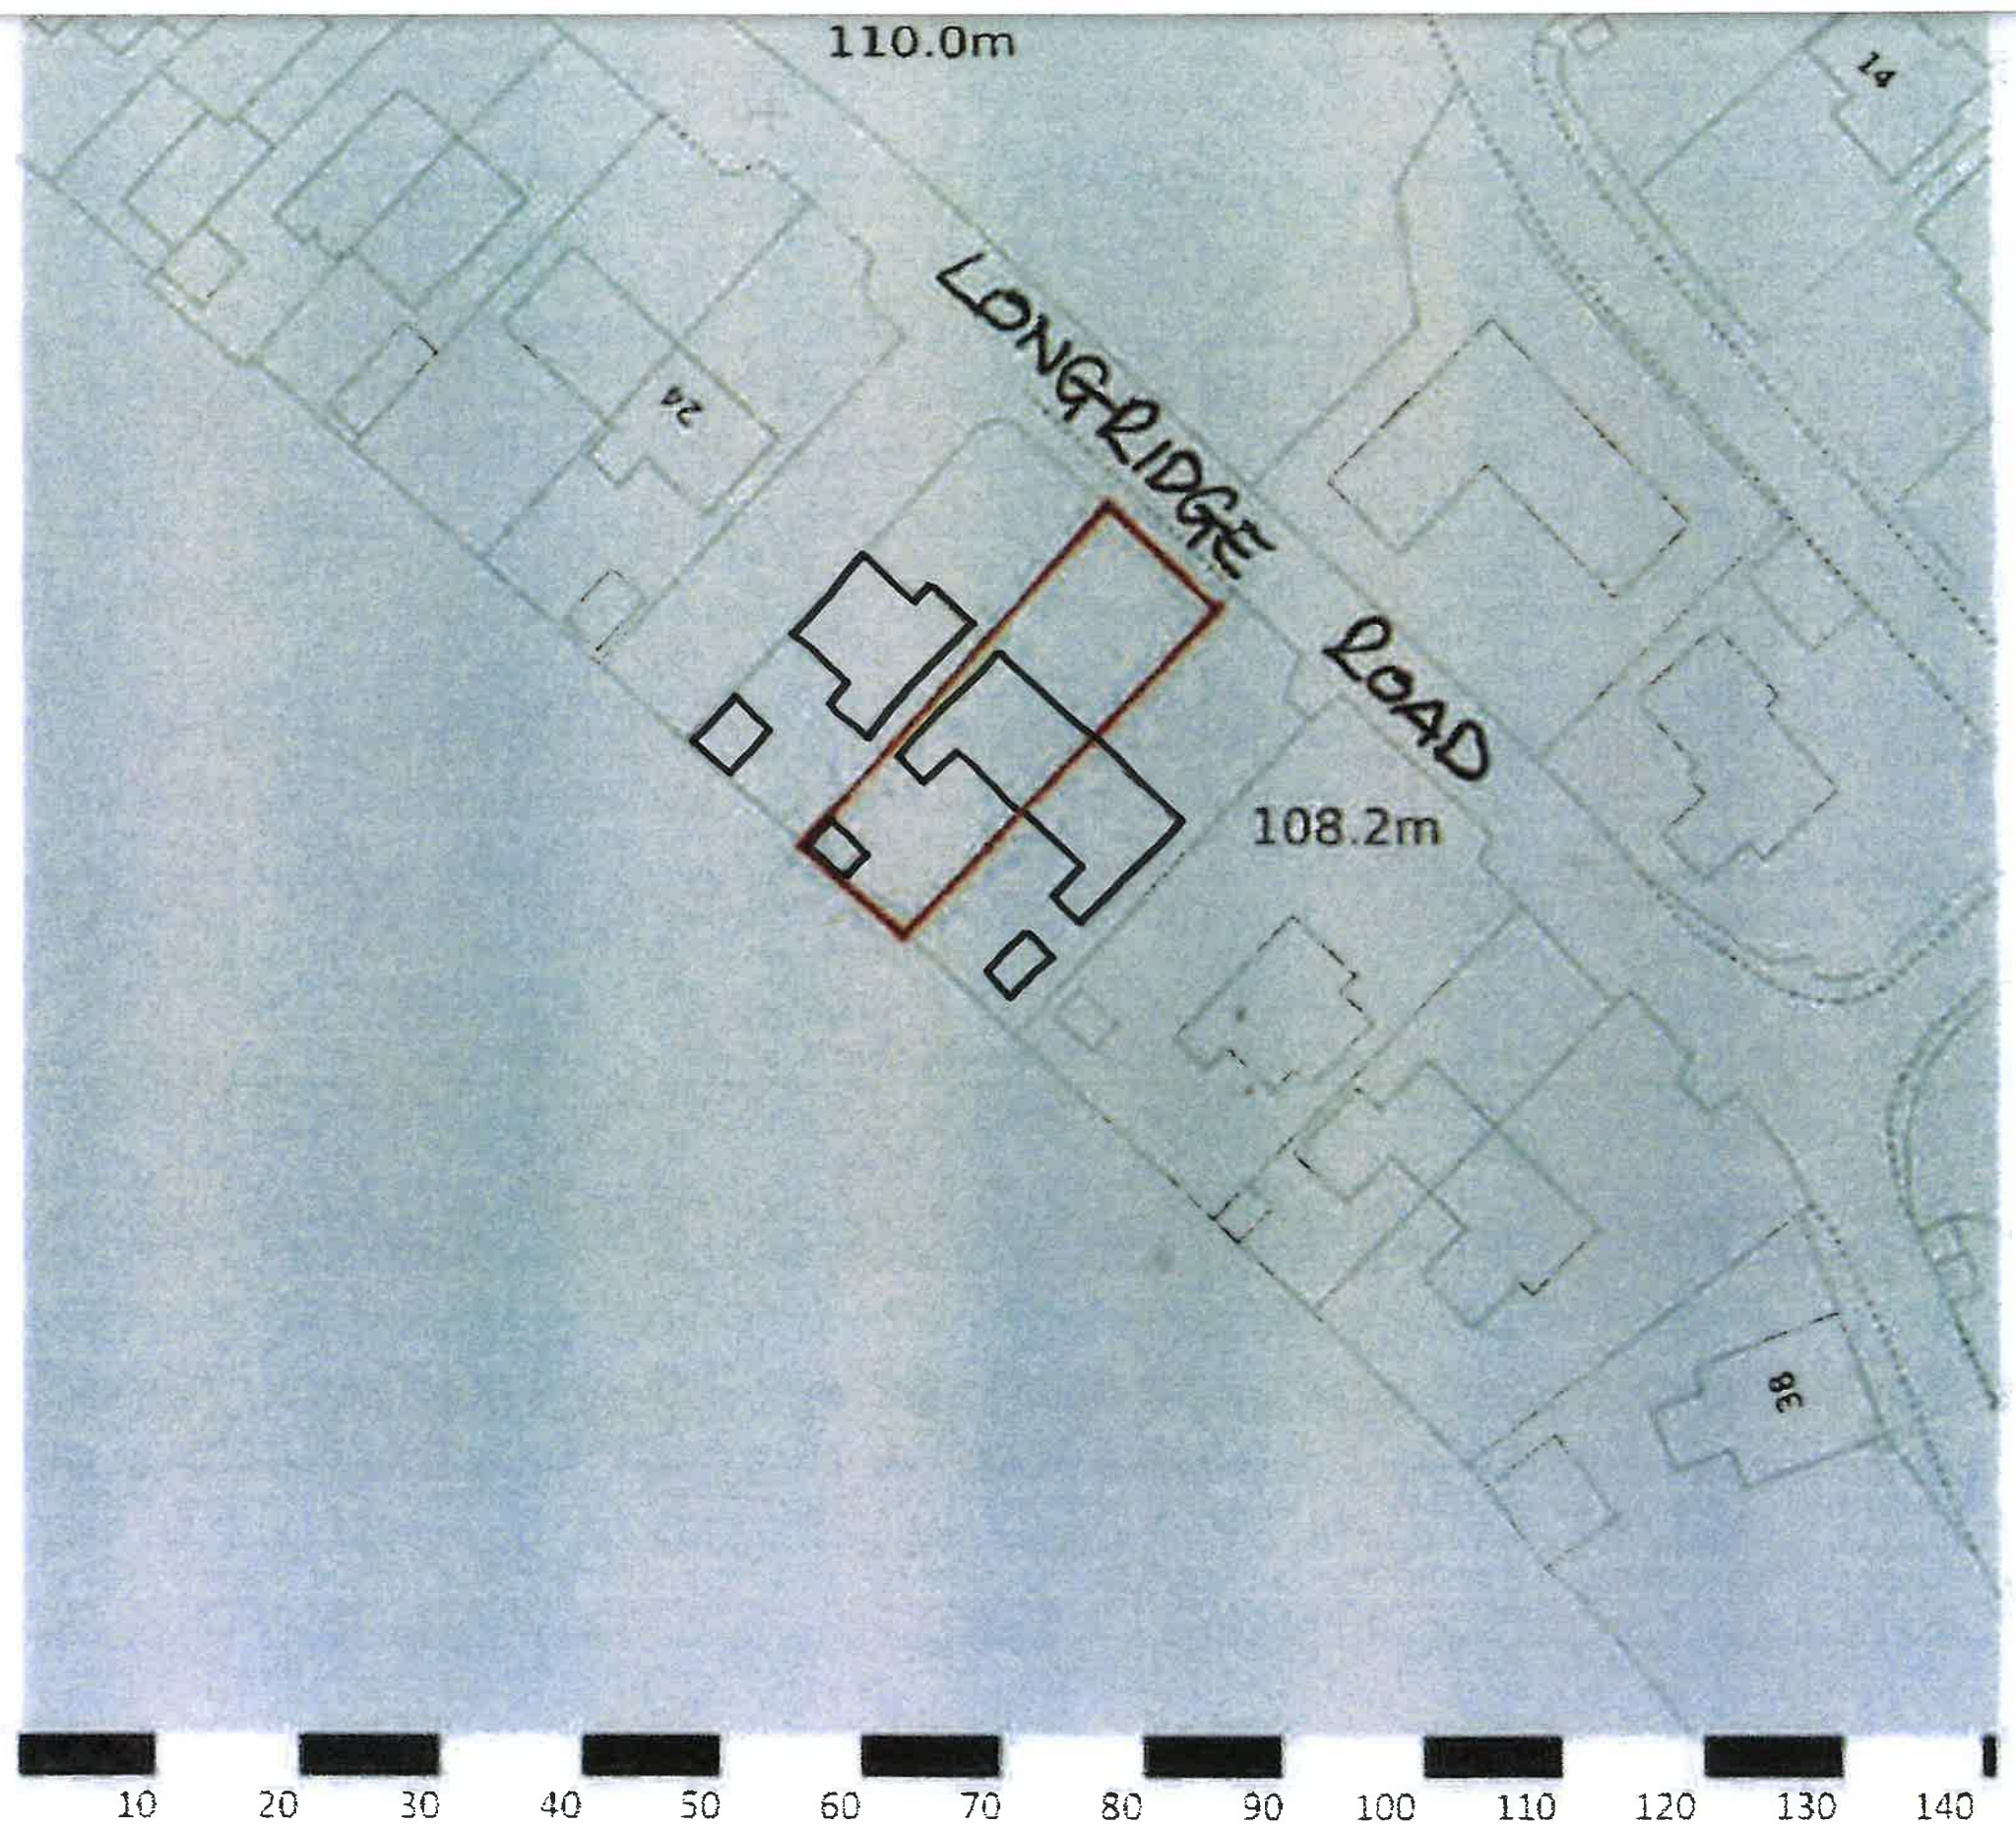

Scale 1: 500 @ A3

EXISTING SITE PLAN