


N
↑

110.0m

LONGRIDGE

ROAD

108.2m

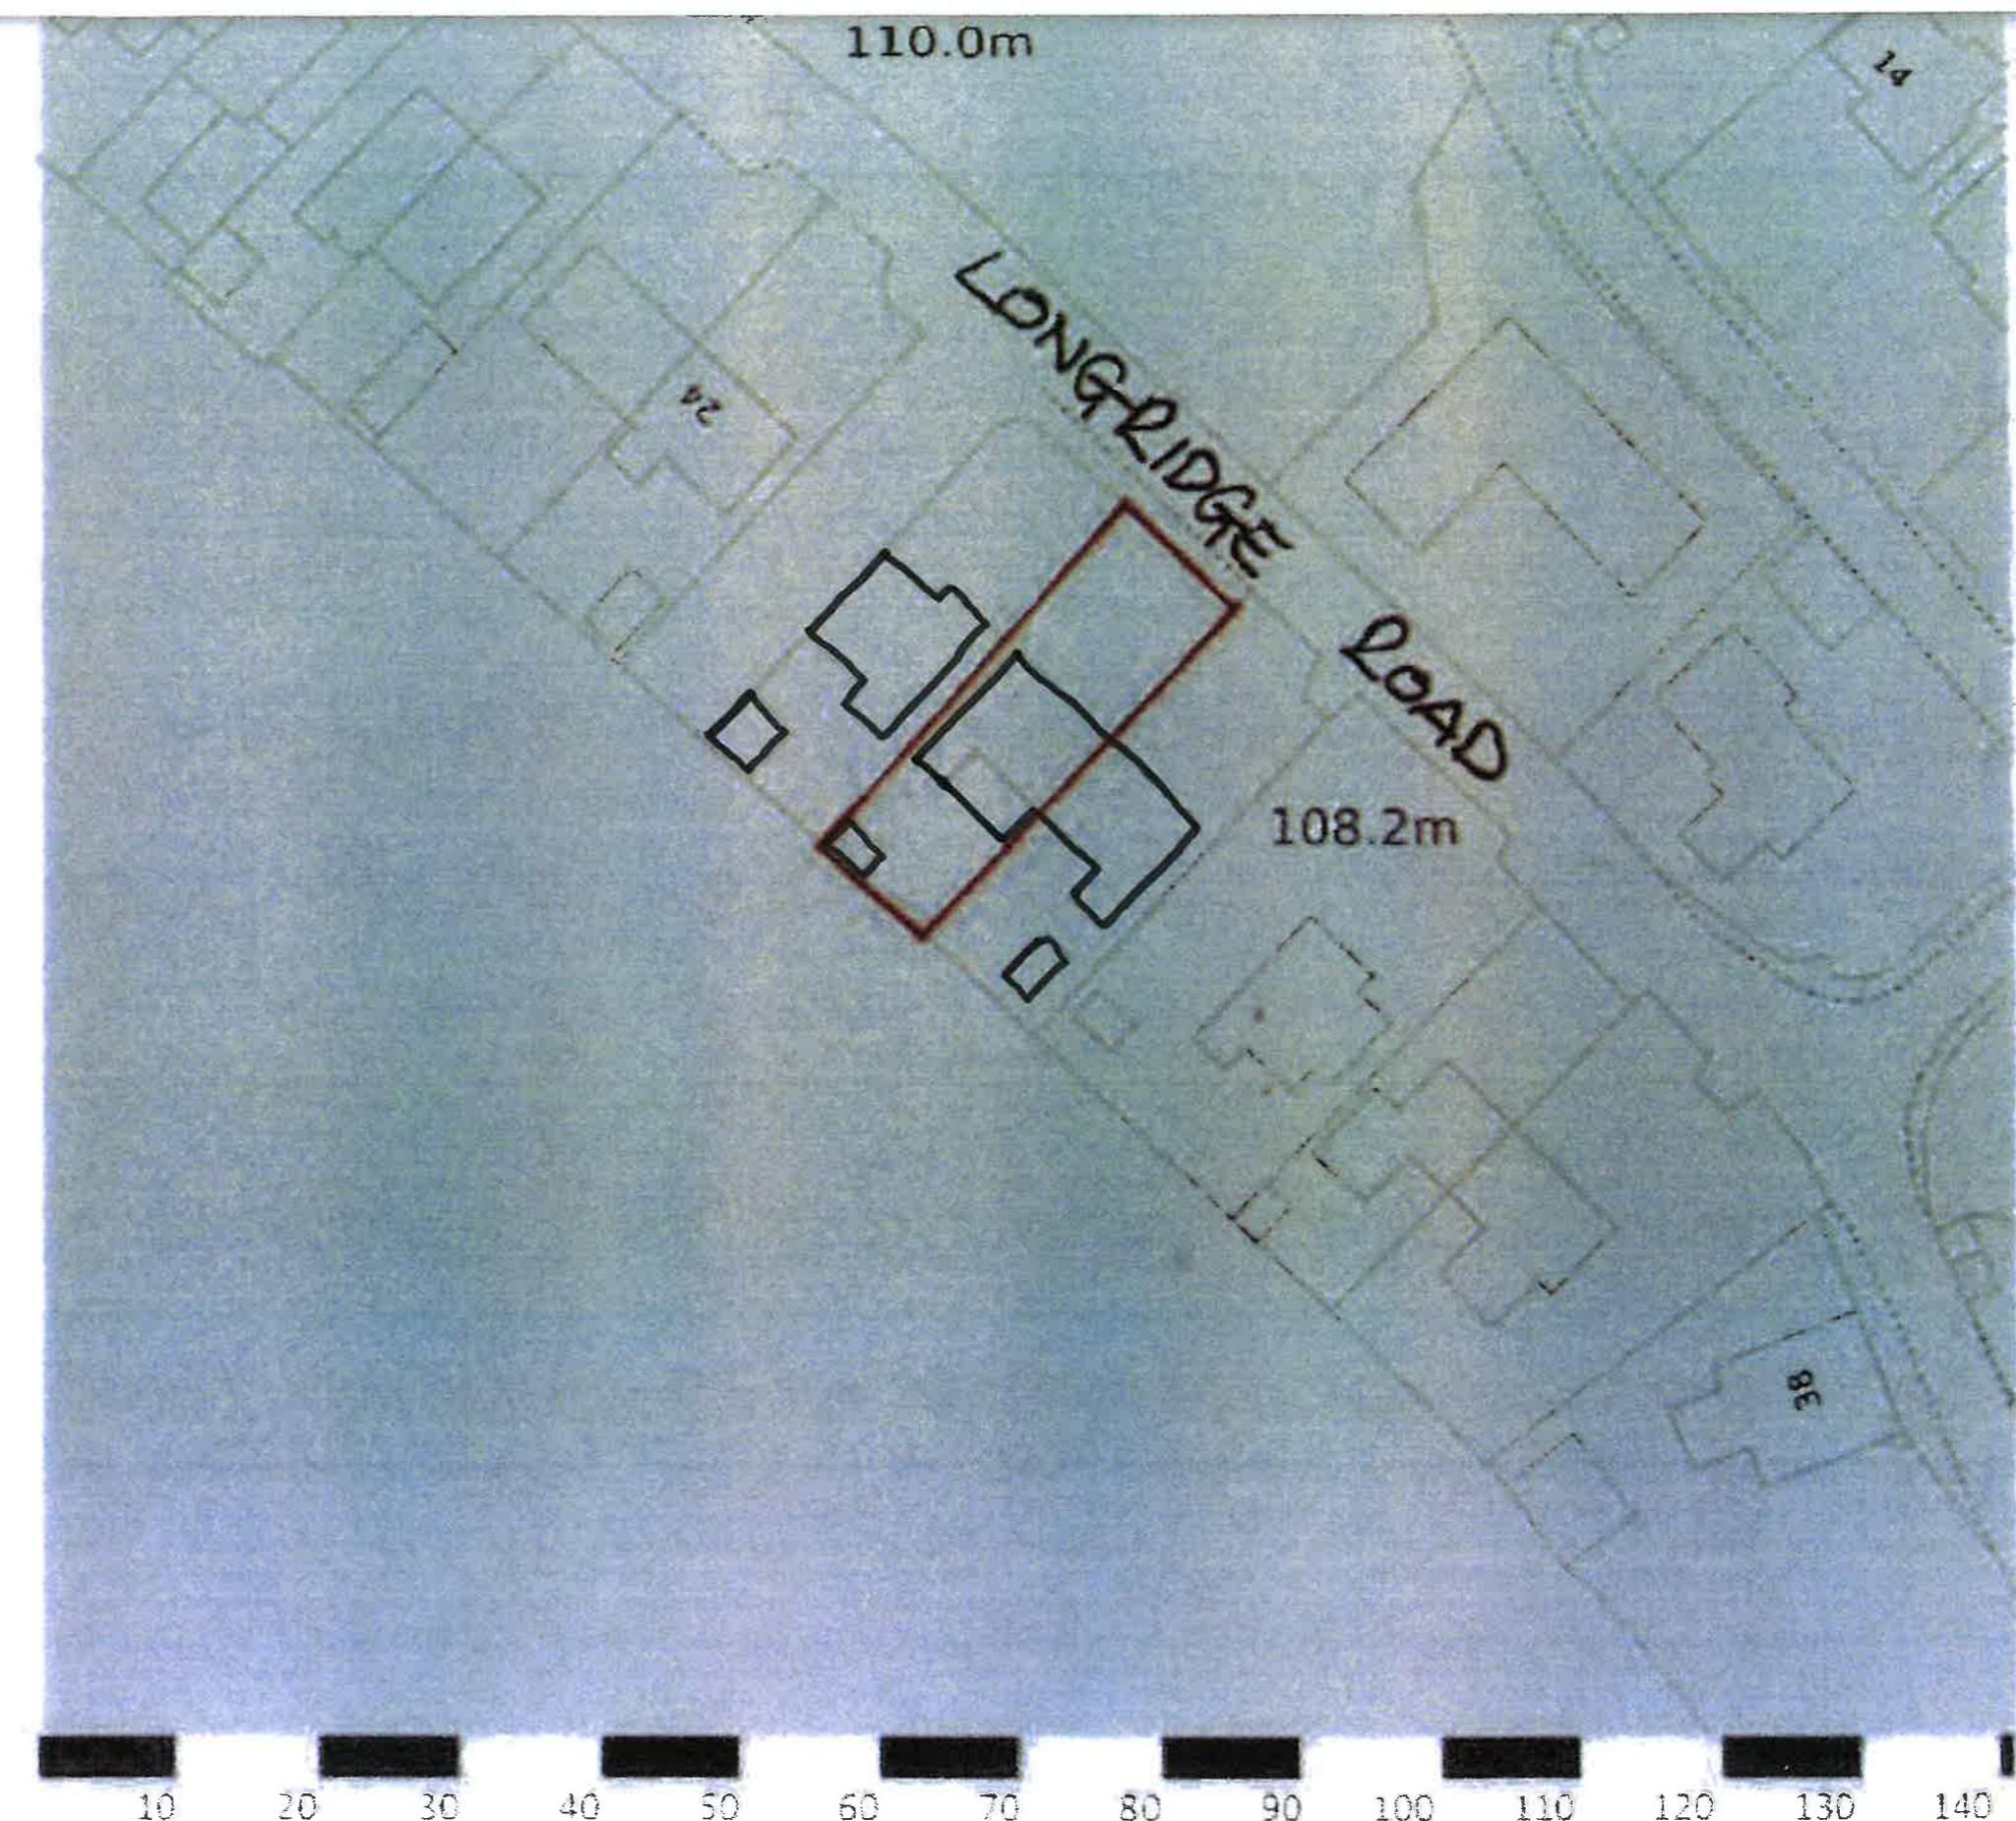

Scale 1: 500 G A3

PROPOSED SITE PLAN