



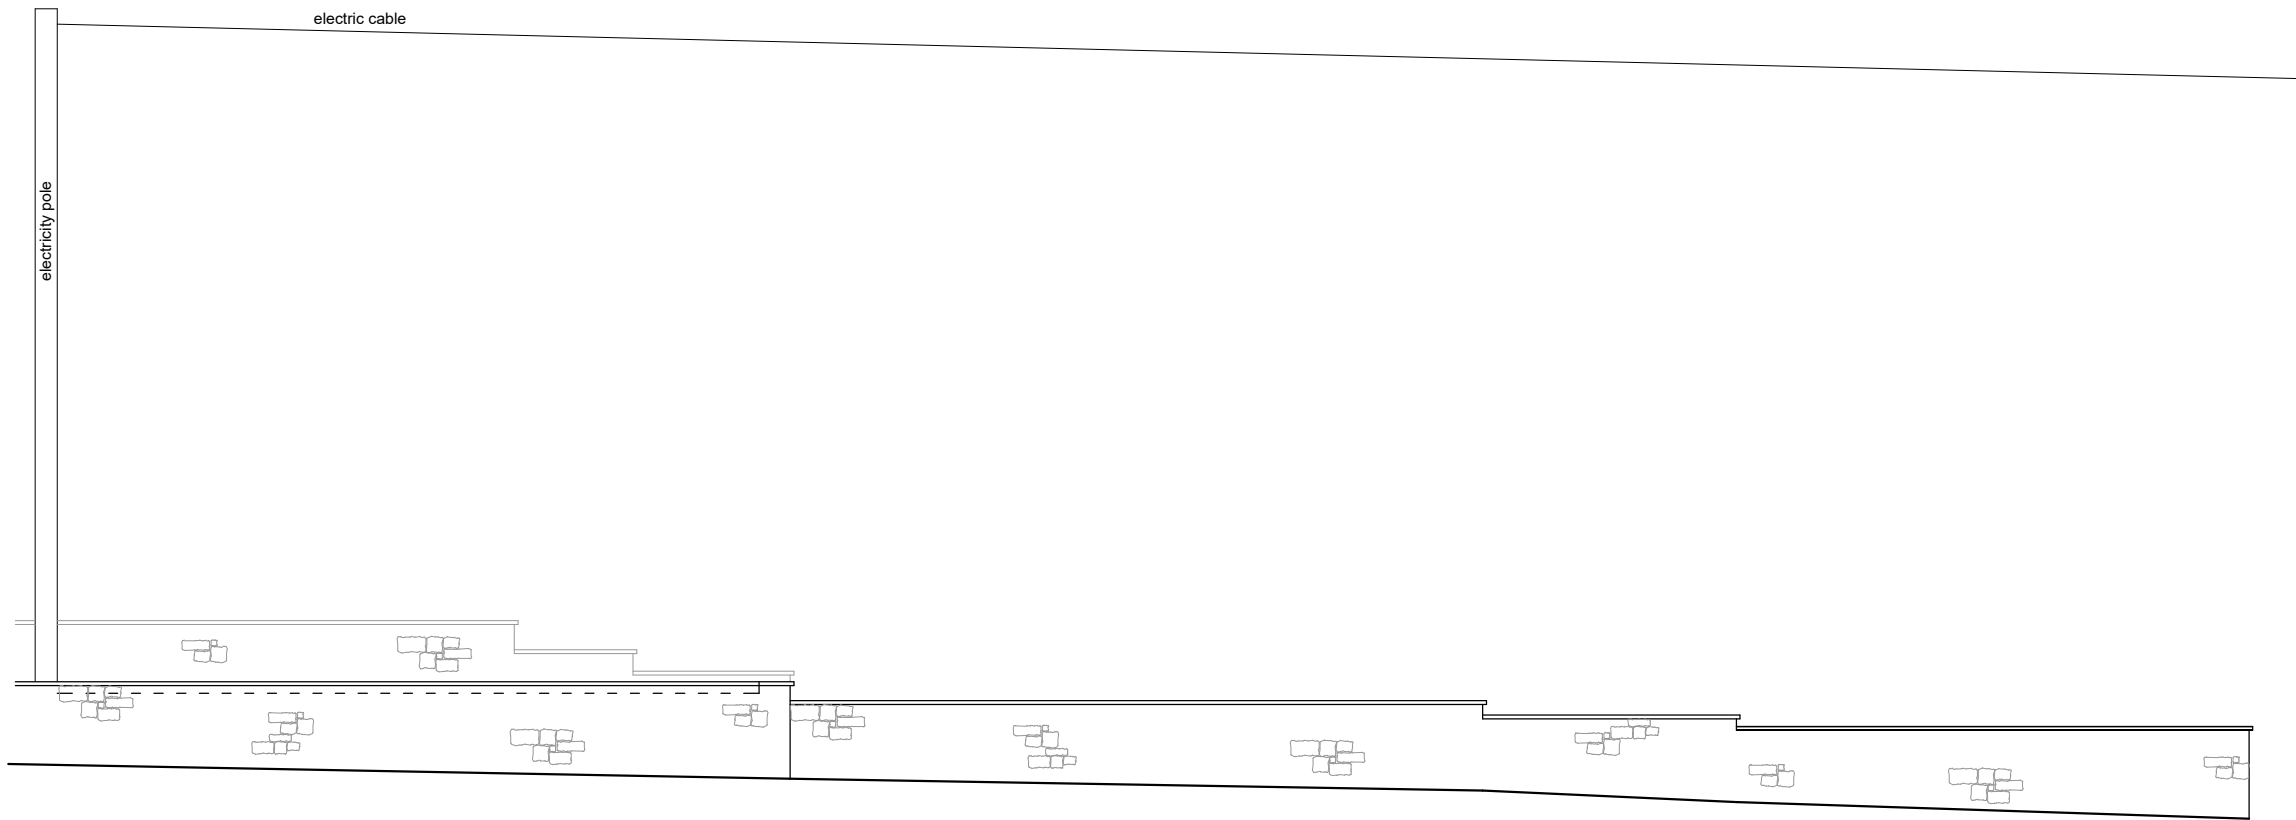

Existing Site Elevation A 1:100

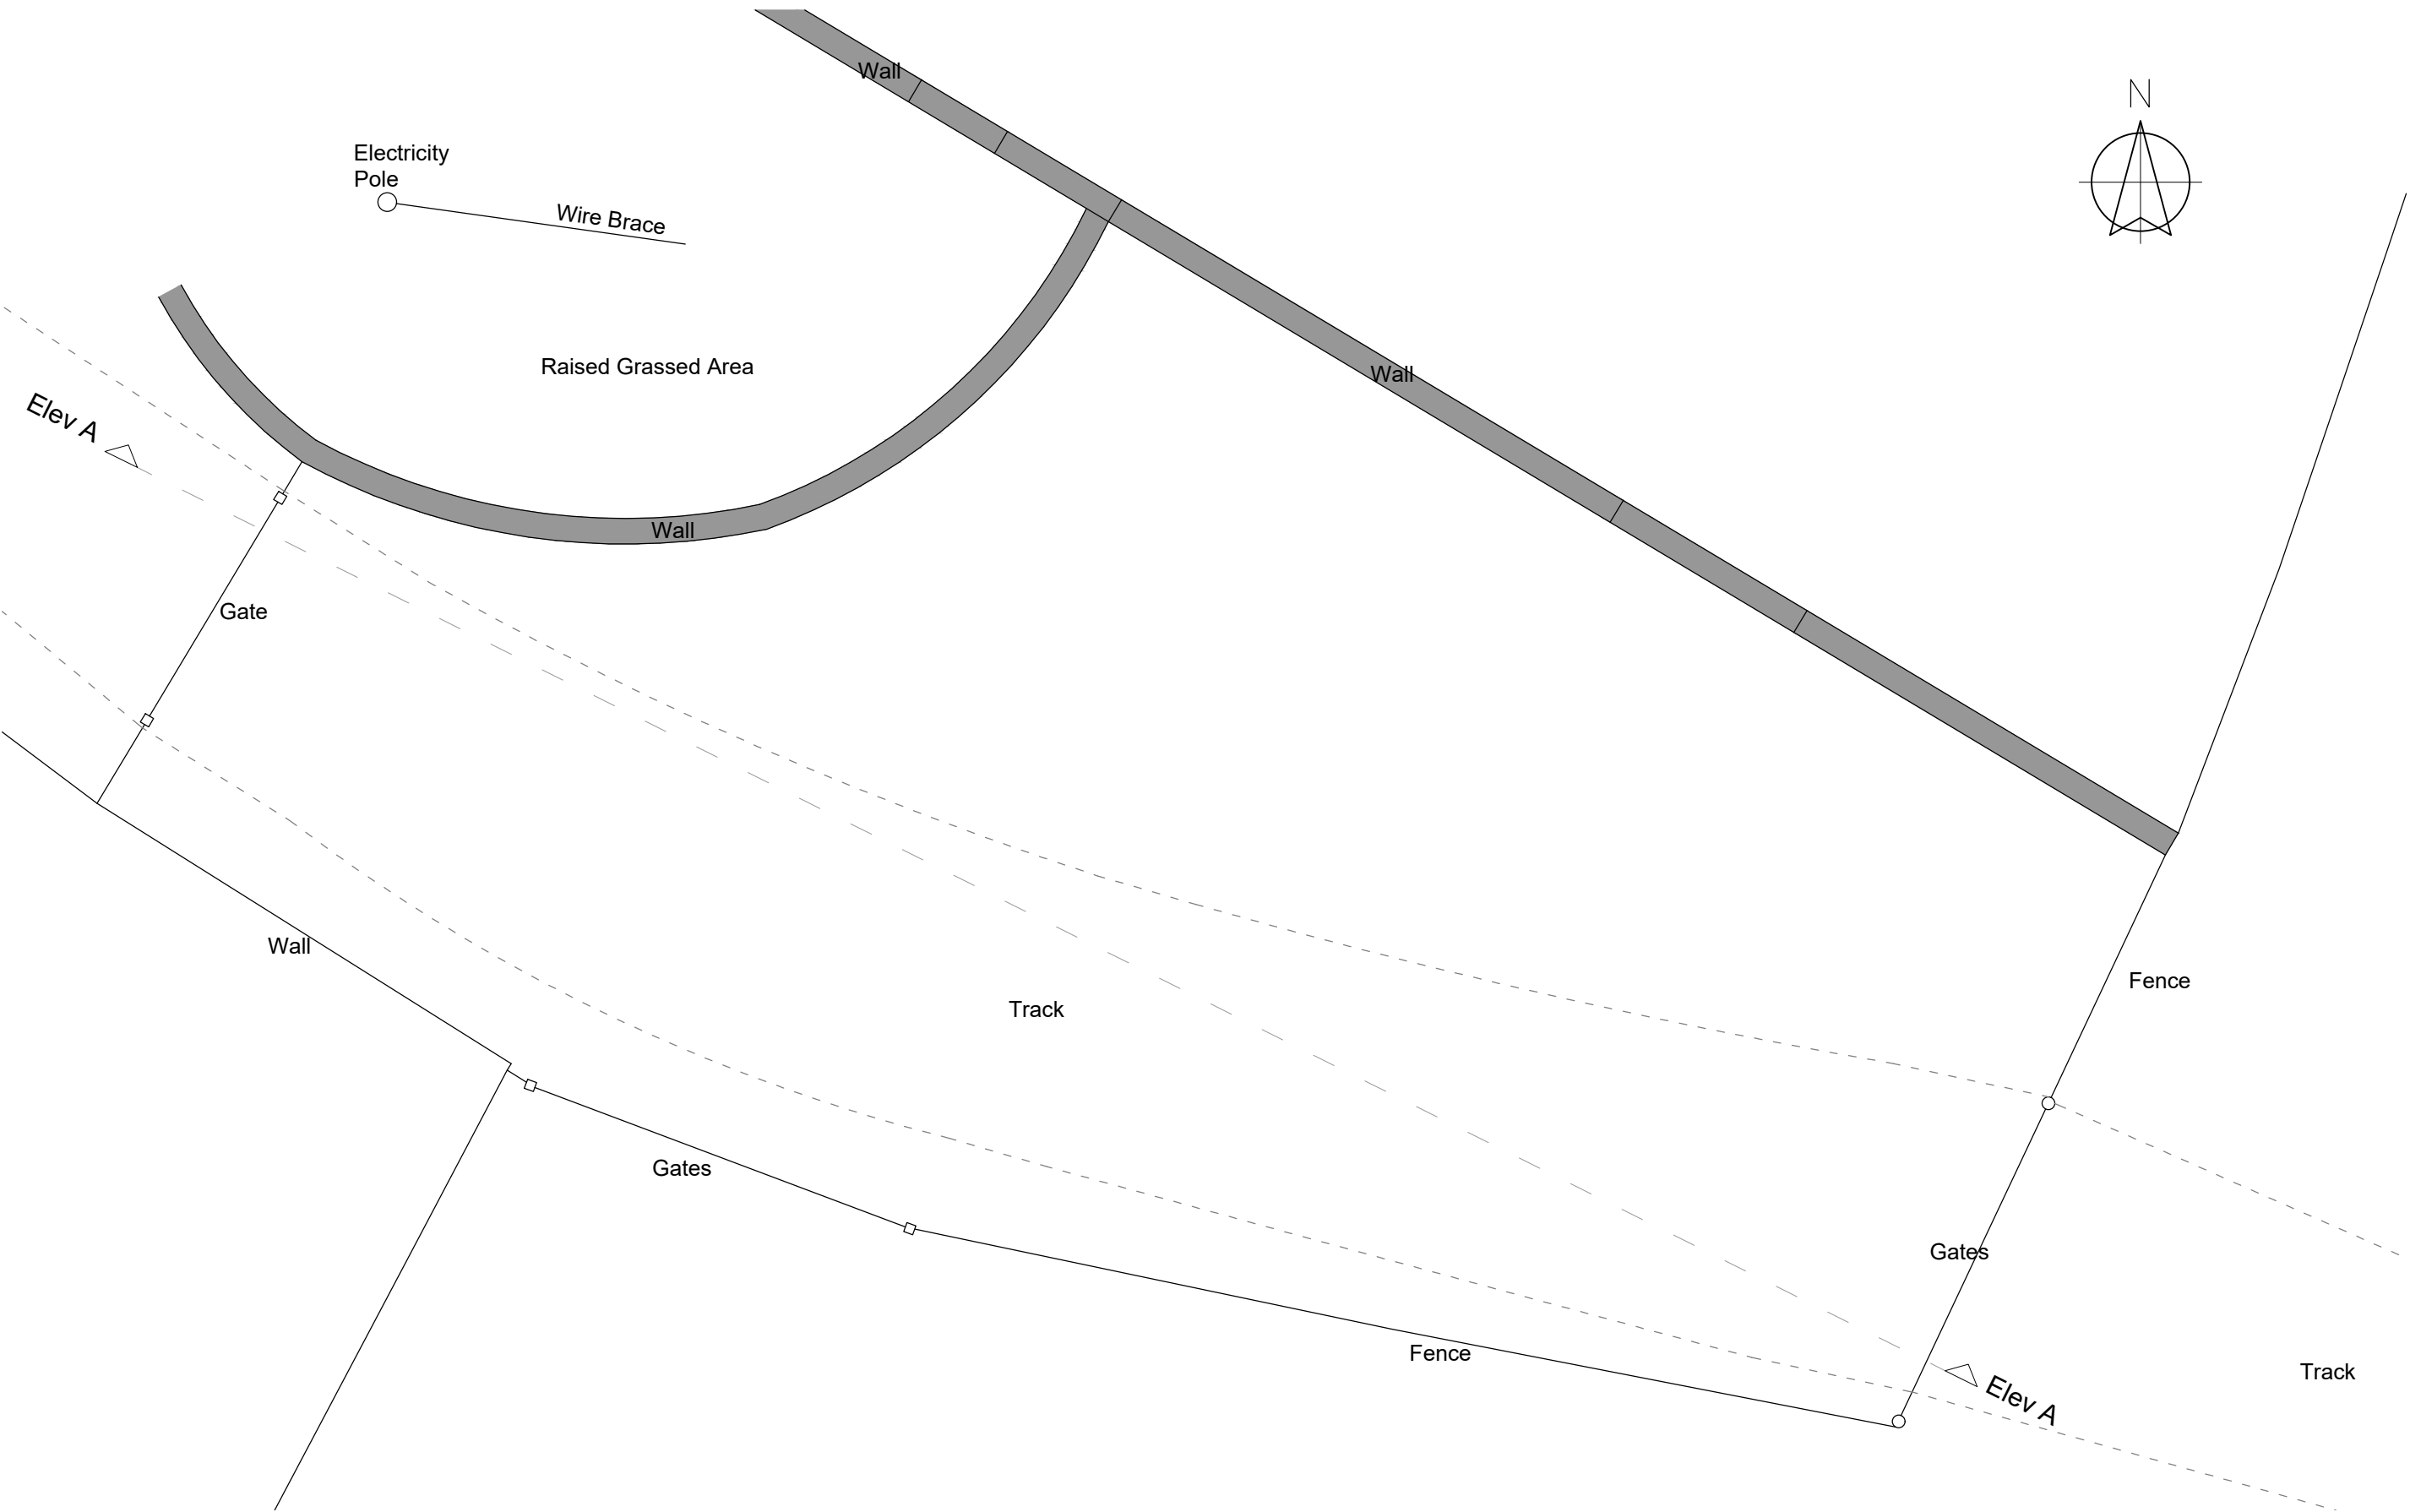

Existing Site Plan 1:100

Client		
Mr and Mrs Bowen		
Project		
Proposed Stables and Storage Building at Eastham House Barn Clitheroe Road Milton Clitheroe BB7 9PH		
Drawing Title		
Existing Plan and Elevation		
Scale	Date	Drawn
1:100 @ A2	May 2025	LFR
READ DESIGN LTD		
169 - 01		