






Proposed Site Elevation (South West) A 1:100

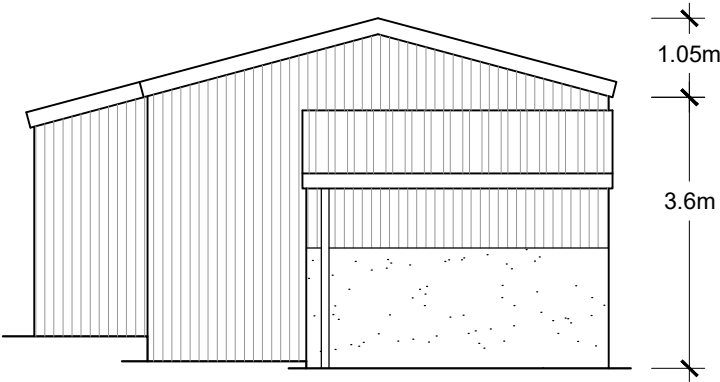


South East Elevation 1:100

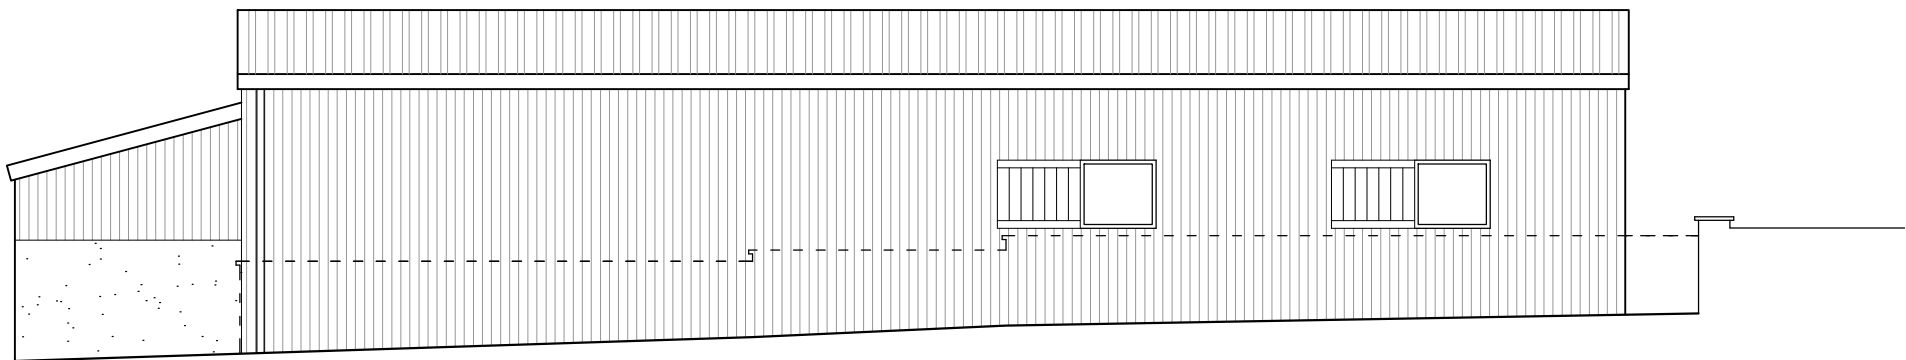

North East Elevation 1:100

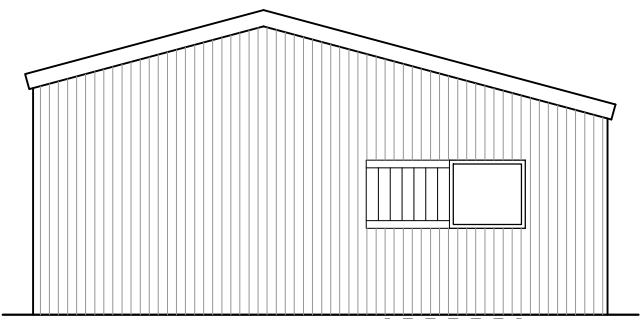

North West Elevation 1:100

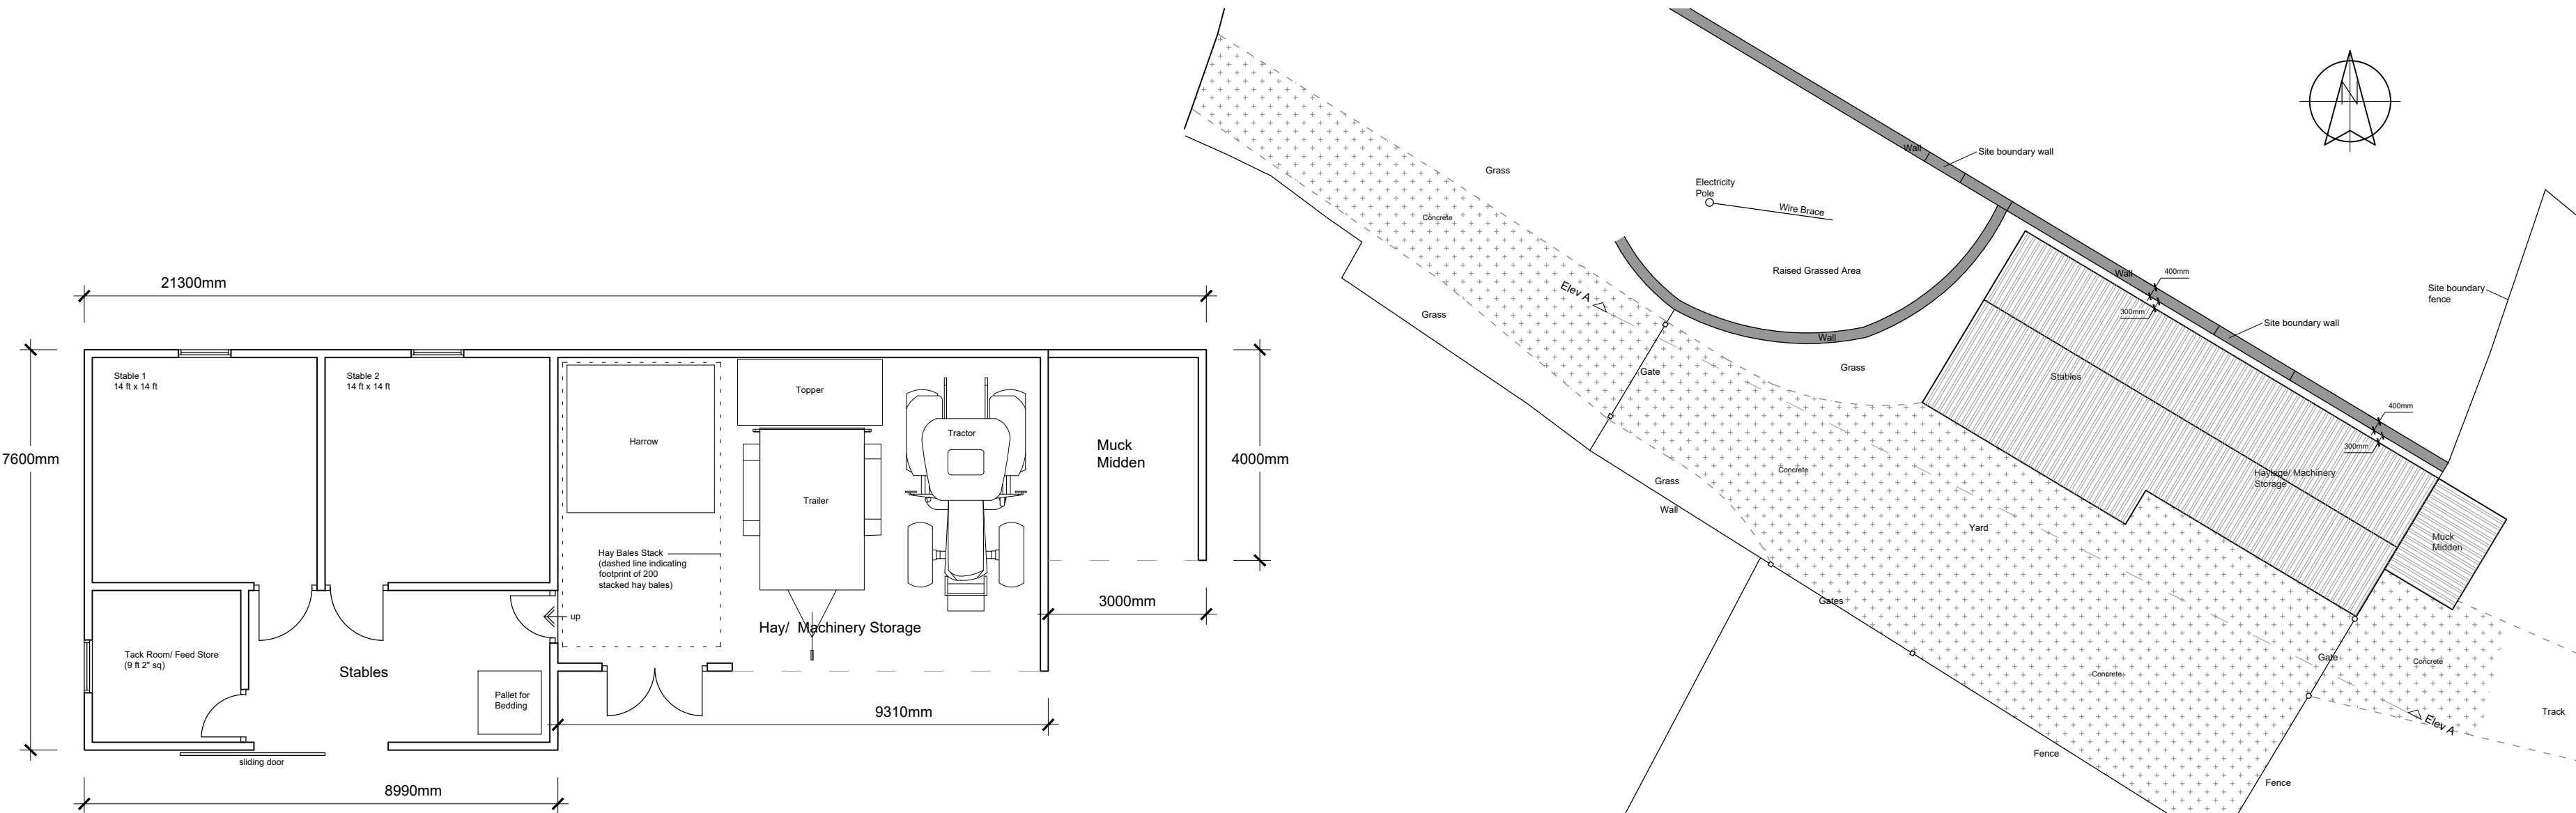

Proposed Plan 1:100

Proposed Site Plan 1:200

Materials
Walls - timber boarding/ concrete
panels to Muck Midden
Doors - timber
Roof - profiled sheeting
Fencing - timber post and rail
Gates - galvanised field gates

REV C - Roof plan added, site boundaries noted and dimensions added. LFR 29.09.25
REV B - Drawing altered. LFR 24.06.25
REV A - Fence line altered. LFR 30.05.25

Client Mr and Mrs Bowen		
Project Proposed Stables and Storage Building at Eastham House Barn Clitheroe Road Mitton Clitheroe BB7 9PH		
Drawing Title Proposed Plans and Elevations		
Scale 1:100/200 @ A2	Date May 2025	Drawn LFR
READ DESIGN LTD		
169 - 02 c		