




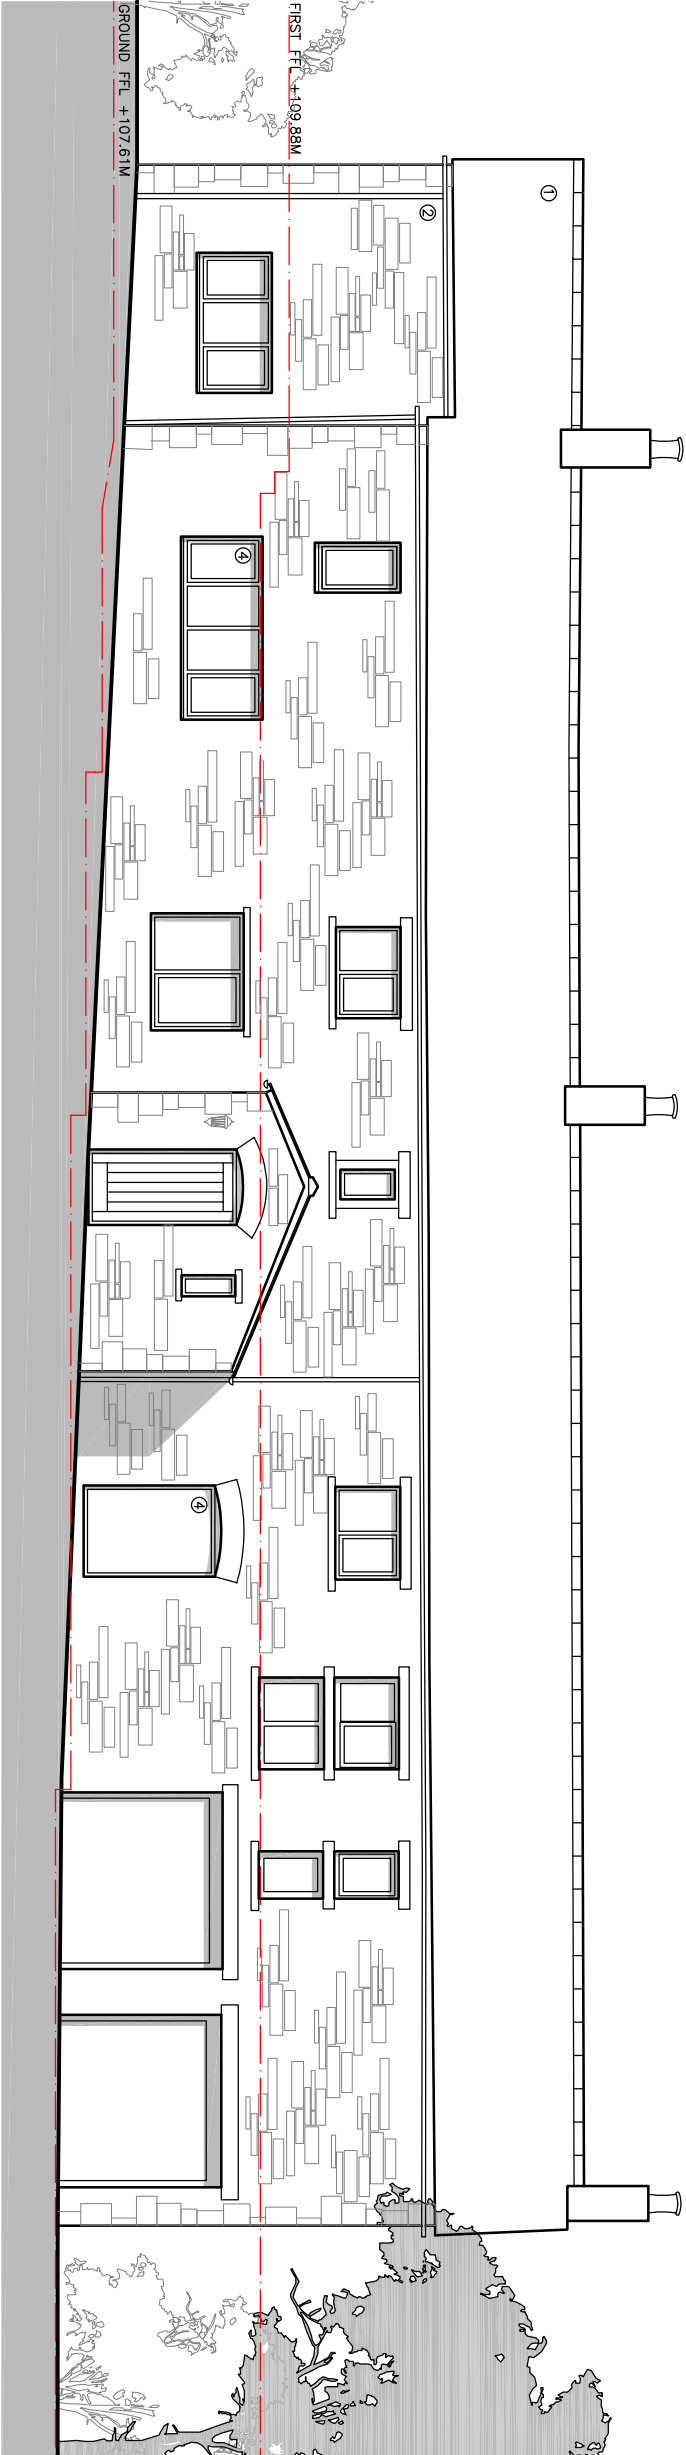

- MATERIALS KEY**
1. STONE FLAG ROOF
 2. LOCALLY SOURCED NATURAL STONEMWORK
 3. ALUMINIUM WINDOWS AND DOORS (COLOUR TO MATCH HOUSE WINDOW FRAMES)
 4. HERITAGE STYLE RESIDENCE R9 DOORS AND WINDOWS

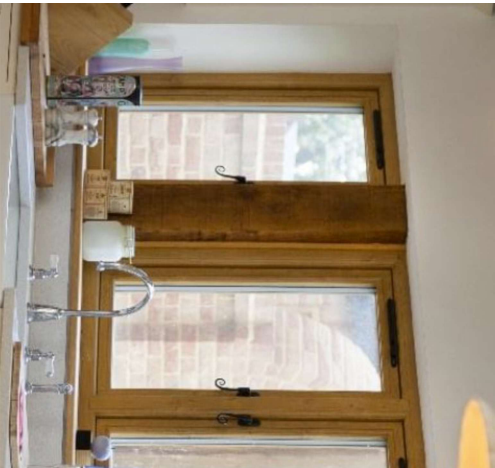

RESIDENCE R9 TIMBER EFFECT
HERITAGE STYLE UPVC WINDOWS

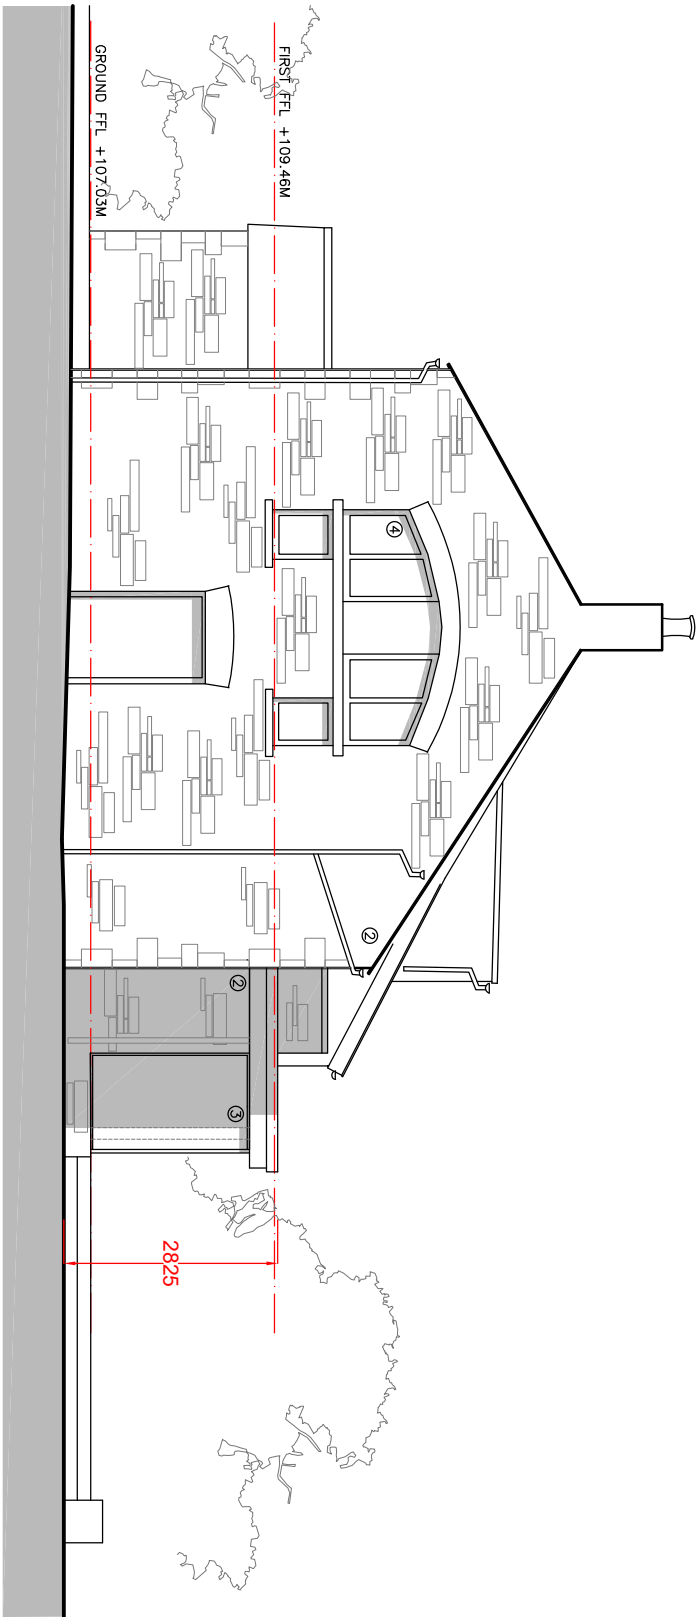

PROPOSED WEST ELEVATION (1)

PROPOSED SOUTH ELEVATION (4)

q+w+c architects Private Residential Housing Commercial Conservation Domestic Tel: 01200 441269 Email: info@q+w+carchitects.com Web: www.q+w+carchitects.com		Robinsons Barn Worton Clitheroe Lancs BB71QA  Architects Registration Board																					
Client		MR & MRS McDONALD		Scale		1:100		Sheet Size		A3		Job Number		24-055		Drawn By		AW		Checked		AW	
Project		CALDER HOUSE		Drawing Title		PROPOSED ELEVATIONS 1		Drawing Status		PLANNING		Drawing Number		PL09		Revision		C		Fresh Issue		-	
SETTLE ROAD, BOLTON BY BOWLAND																							

©q+w+carchitects Ltd 2020 | This Drawing is to be used in conjunction with all other project associated drawings and information. Drawings form this drawing. Report all errors, omissions and discrepancies to drawing officer prior to construction or modification. This drawing is copyrighted the property of q+w+carchitects. All