


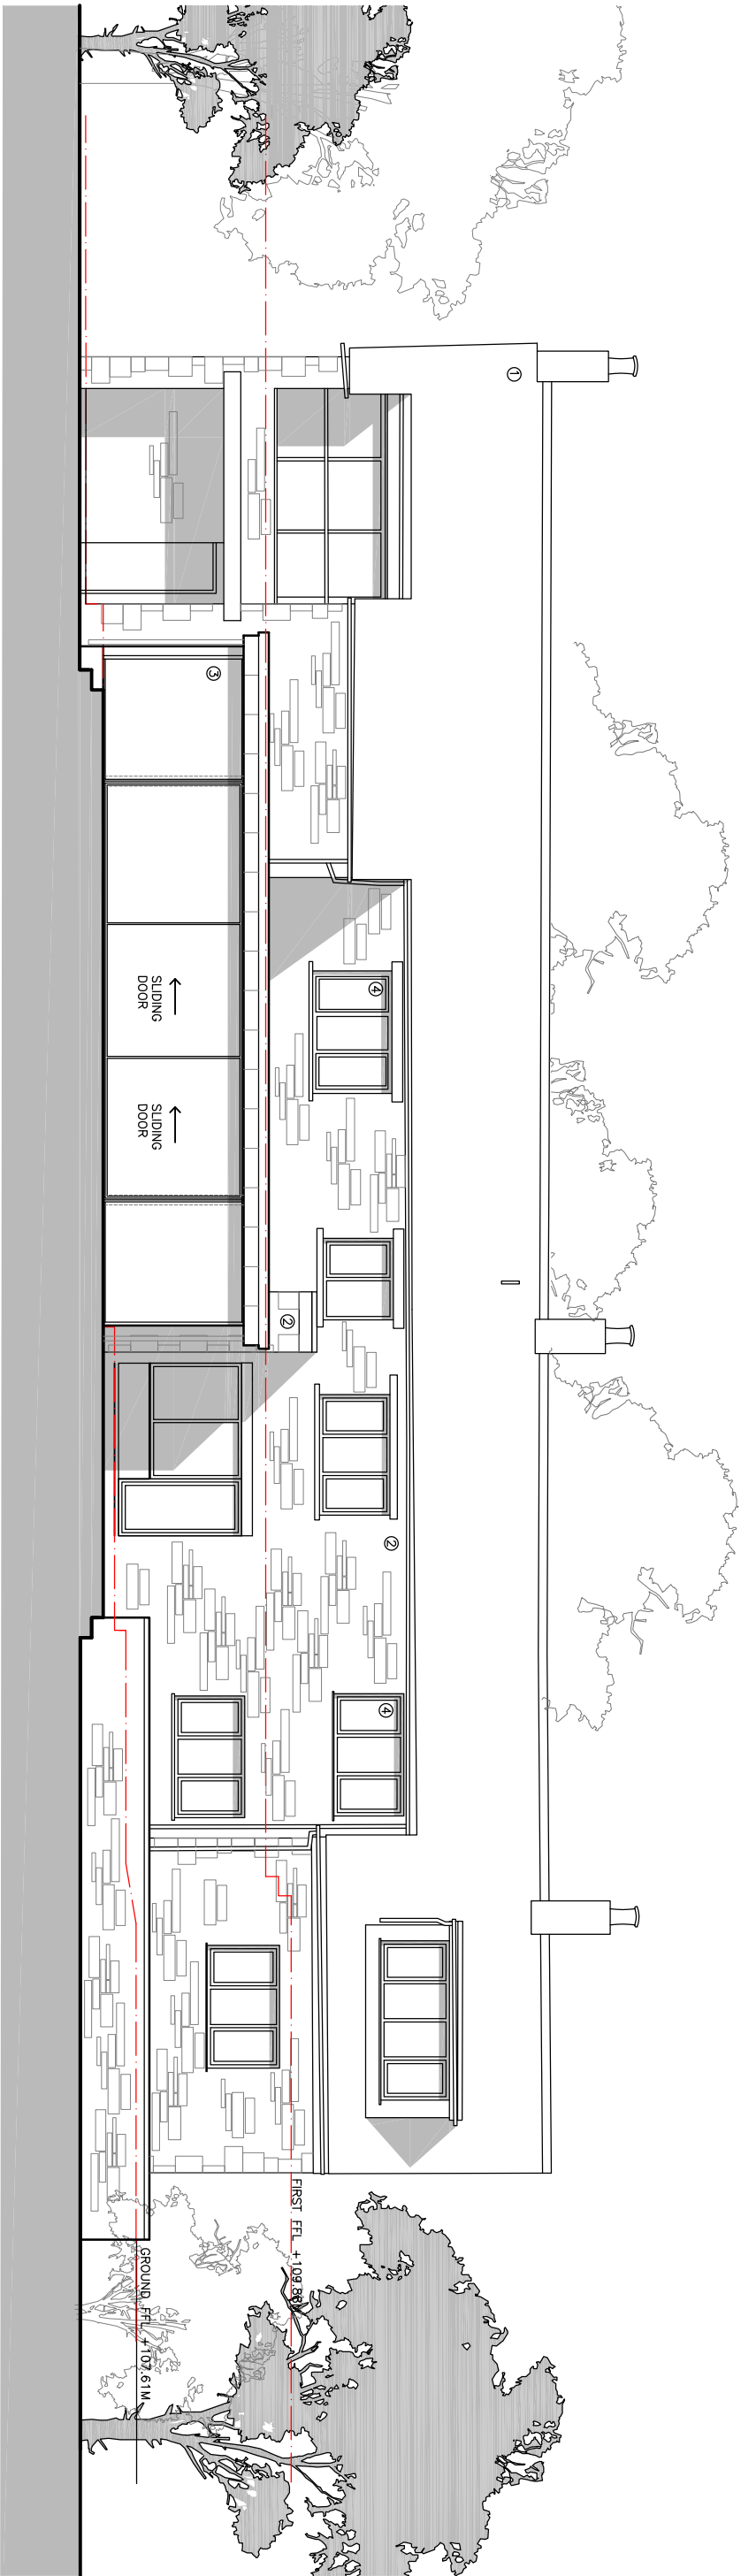



PROPOSED EAST ELEVATION (3)

MATERIALS KEY


1. STONE FLAG ROOF
2. LOCALLY SOURCED NATURAL STONEMWORK
3. ALUMINIUM WINDOWS AND DOORS
(COLOUR TO MATCH HOUSE WINDOW FRAMES)
4. HERITAGE STYLE RESIDENCE R9 DOORS AND WINDOWS



RESIDENCE R9 TIMBER EFFECT
HERITAGE STYLE UPVC WINDOWS

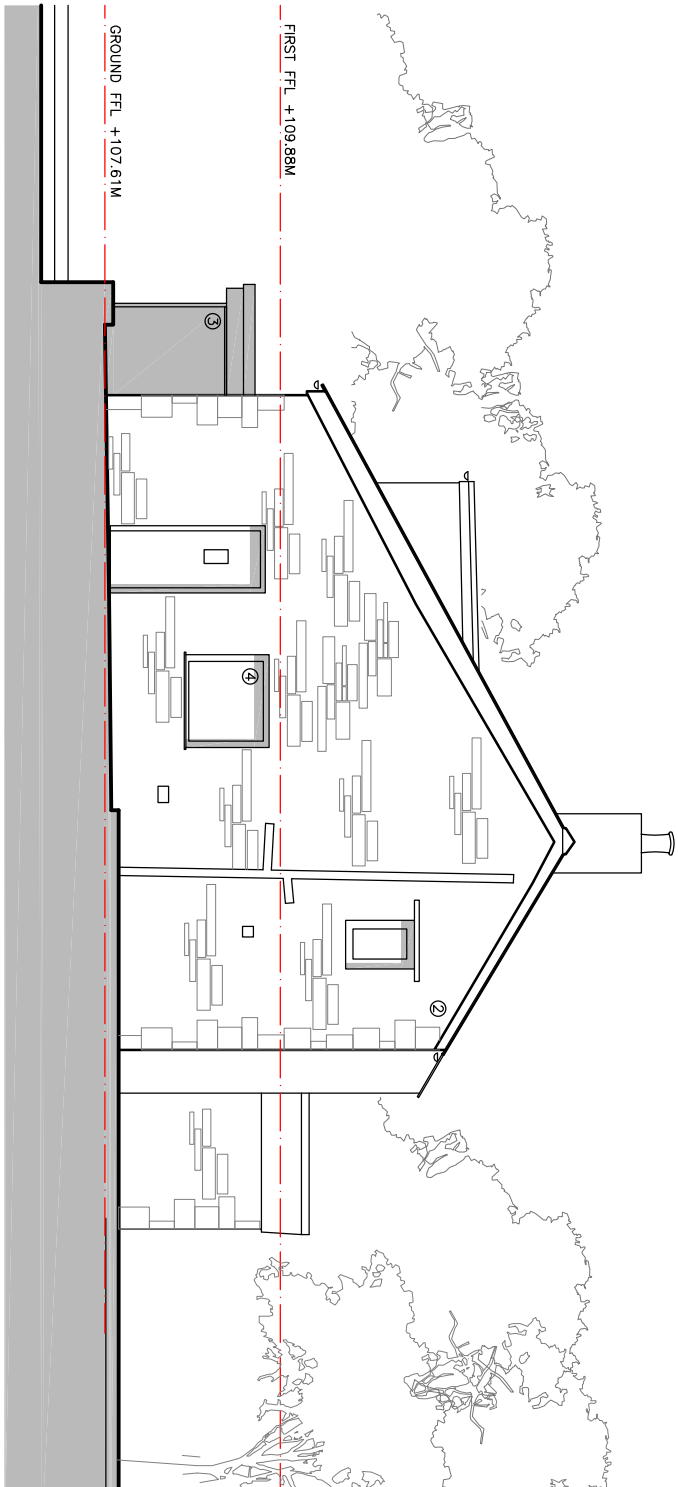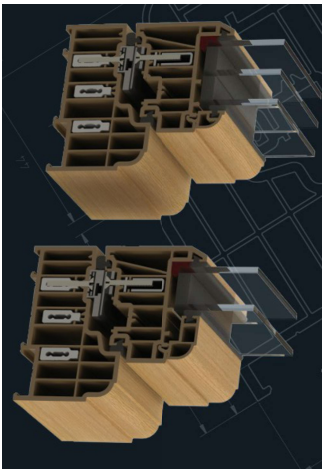

PROPOSED NORTH ELEVATION (2)

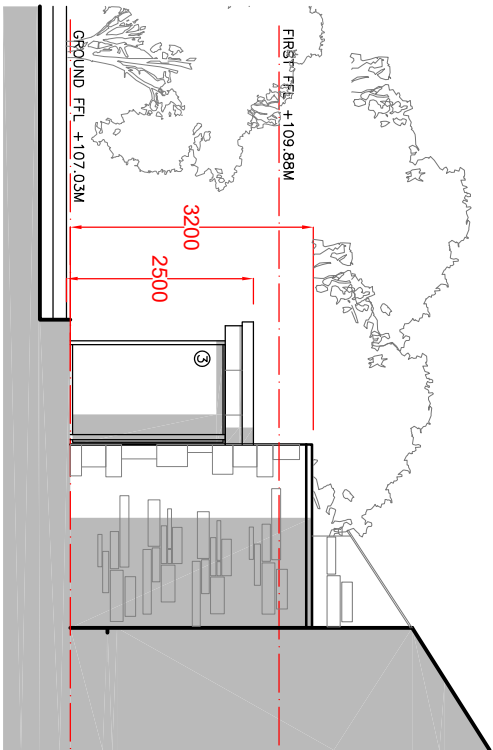

PROPOSED NORTH ELEVATION (5)

qww+q architects Private Residential Housing Commercial Conservation Domestic Tel: 01200 4417269 Email: info@qwwarchitects.com Web: www.qwwarchitects.com Robinsons Barn Worsley Cheshire Locs 88710A ARB Architects Registration Board		Client MR & MRS McDONALD	Scale 1:100	Sheet Size A3	Job Number 24-055
Project CALDER HOUSE SETTLE ROAD, BOLTON BY BOWLAND		Drawing Title PROPOSED ELEVATIONS 2	Drawing Status PLANNING	Drawing Number PL10	Drawn By AW
				Revision B	Checked AW
					First Issue

©qww architects Ltd 2020 | This Drawing is to be used in conjunction with all other project associated drawings and information. Drawings form this drawing. Report all errors, omissions and discrepancies to drawing officer prior to construction or modification. This drawing is copyrighted the property of qww architects. All