




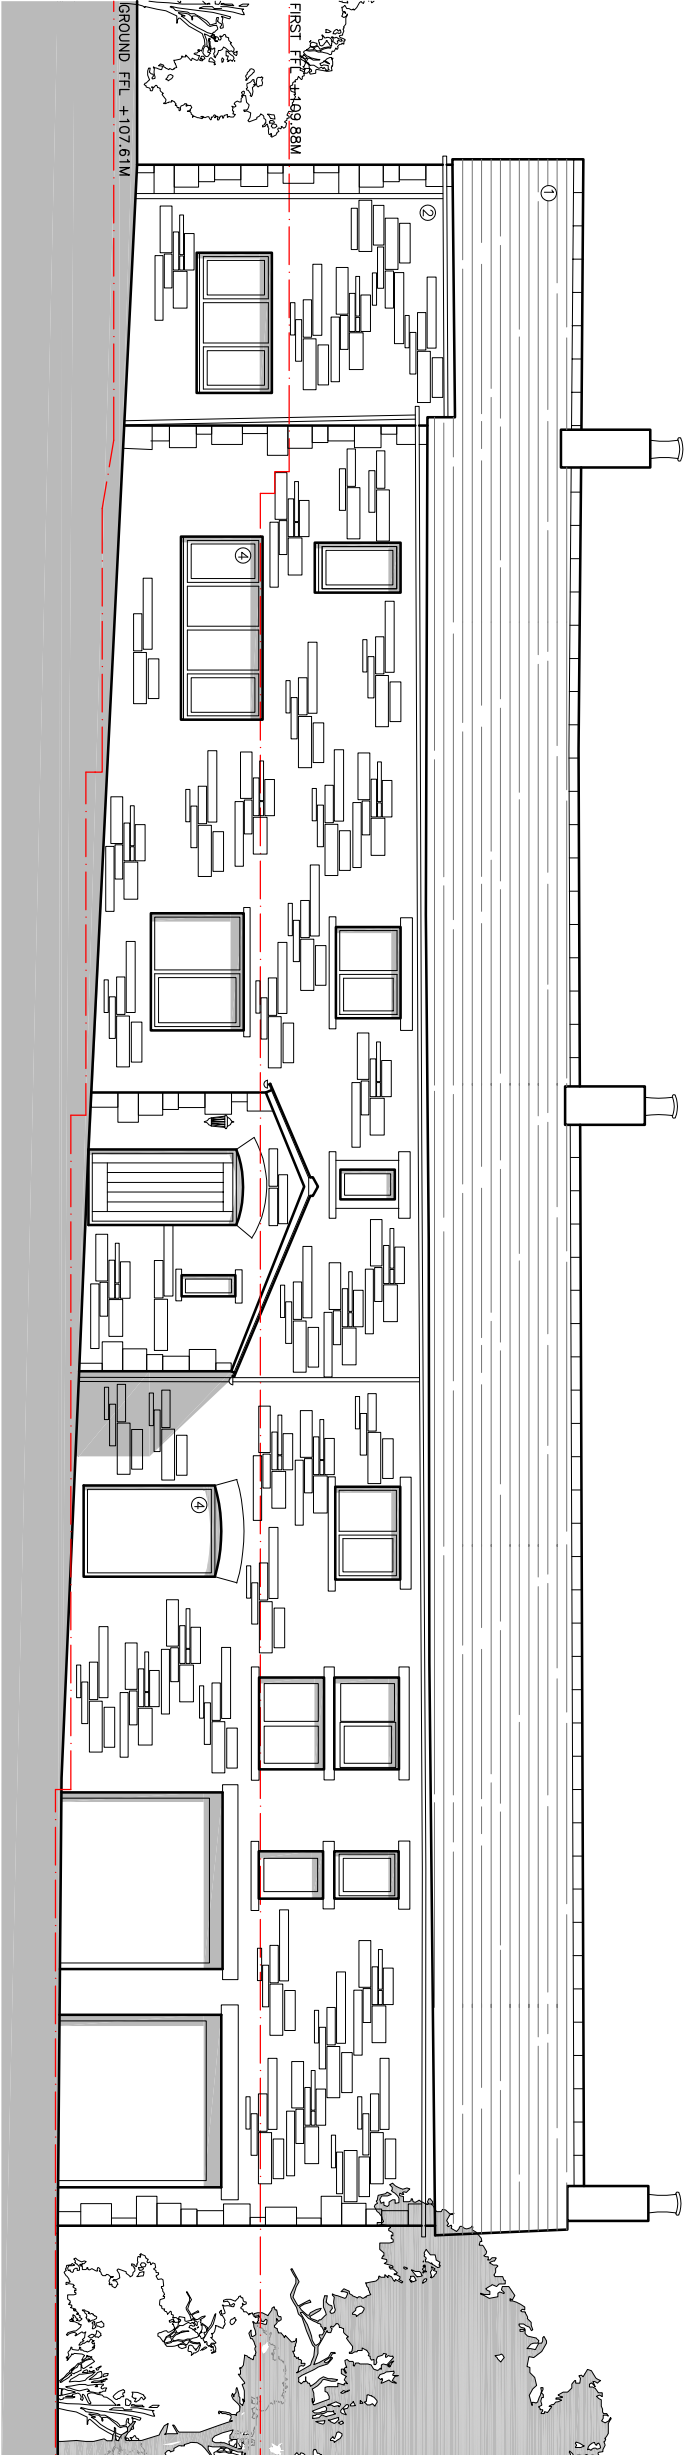

- MATERIALS KEY
1. NATURAL YORK STONE SLATE
 2. LOCALLY SOURCED NATURAL STONEMWORK
 3. ALUMINIUM WINDOWS AND DOORS (COLOUR TO MATCH HOUSE WINDOW FRAMES)
 4. HERITAGE STYLE RESIDENCE R9 DOORS AND WINDOWS

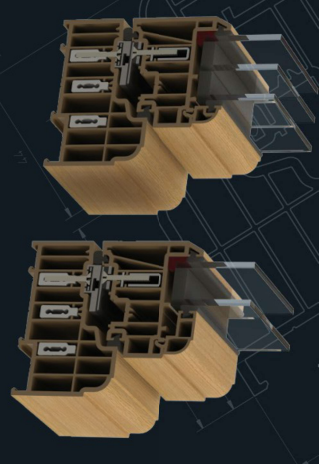

RESIDENCE R9 TIMBER EFFECT HERITAGE STYLE UPVC WINDOWS

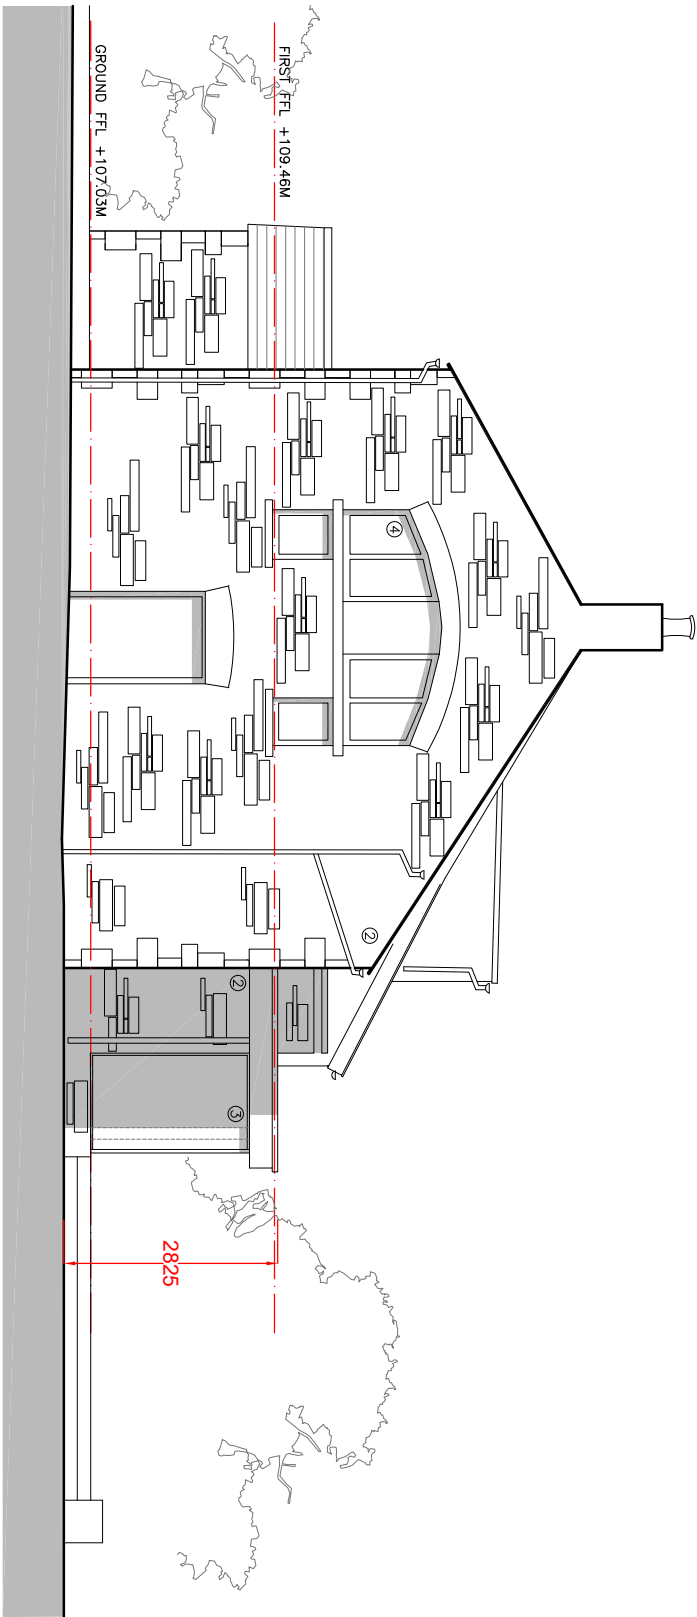

PROPOSED WEST ELEVATION (1)

PROPOSED SOUTH ELEVATION (4)

q+w+c architects Private Residential Housing Commercial Conservation Domestic Tel: 01200 441769 Email: info@q+w+carchitects.com Web: www.q+w+carchitects.com Robinson Barn Weston Clitheroe Lancs B8710A ARB Architects Registration Board			Client MR & MRS McDONALD		Scale 1:100	Sheet Size A3	Job Number 24-055	Drawn By AW	Checked AW
Project CALDER HOUSE SETTLE ROAD, BOLTON BY BOWLAND			Drawing Title PROPOSED ELEVATIONS 1		Drawing Status PLANNING		Drawing Number PL09	Revision B	First Issue -

©q+w+c architects Ltd 2020 This Drawing is to be used in conjunction with all other project associated drawings and information. Do not rely on this drawing. Report all errors, omissions and discrepancies to drawing officer prior to construction or modification. This drawing is copyright and is the property of q+w+c architects. 3d