


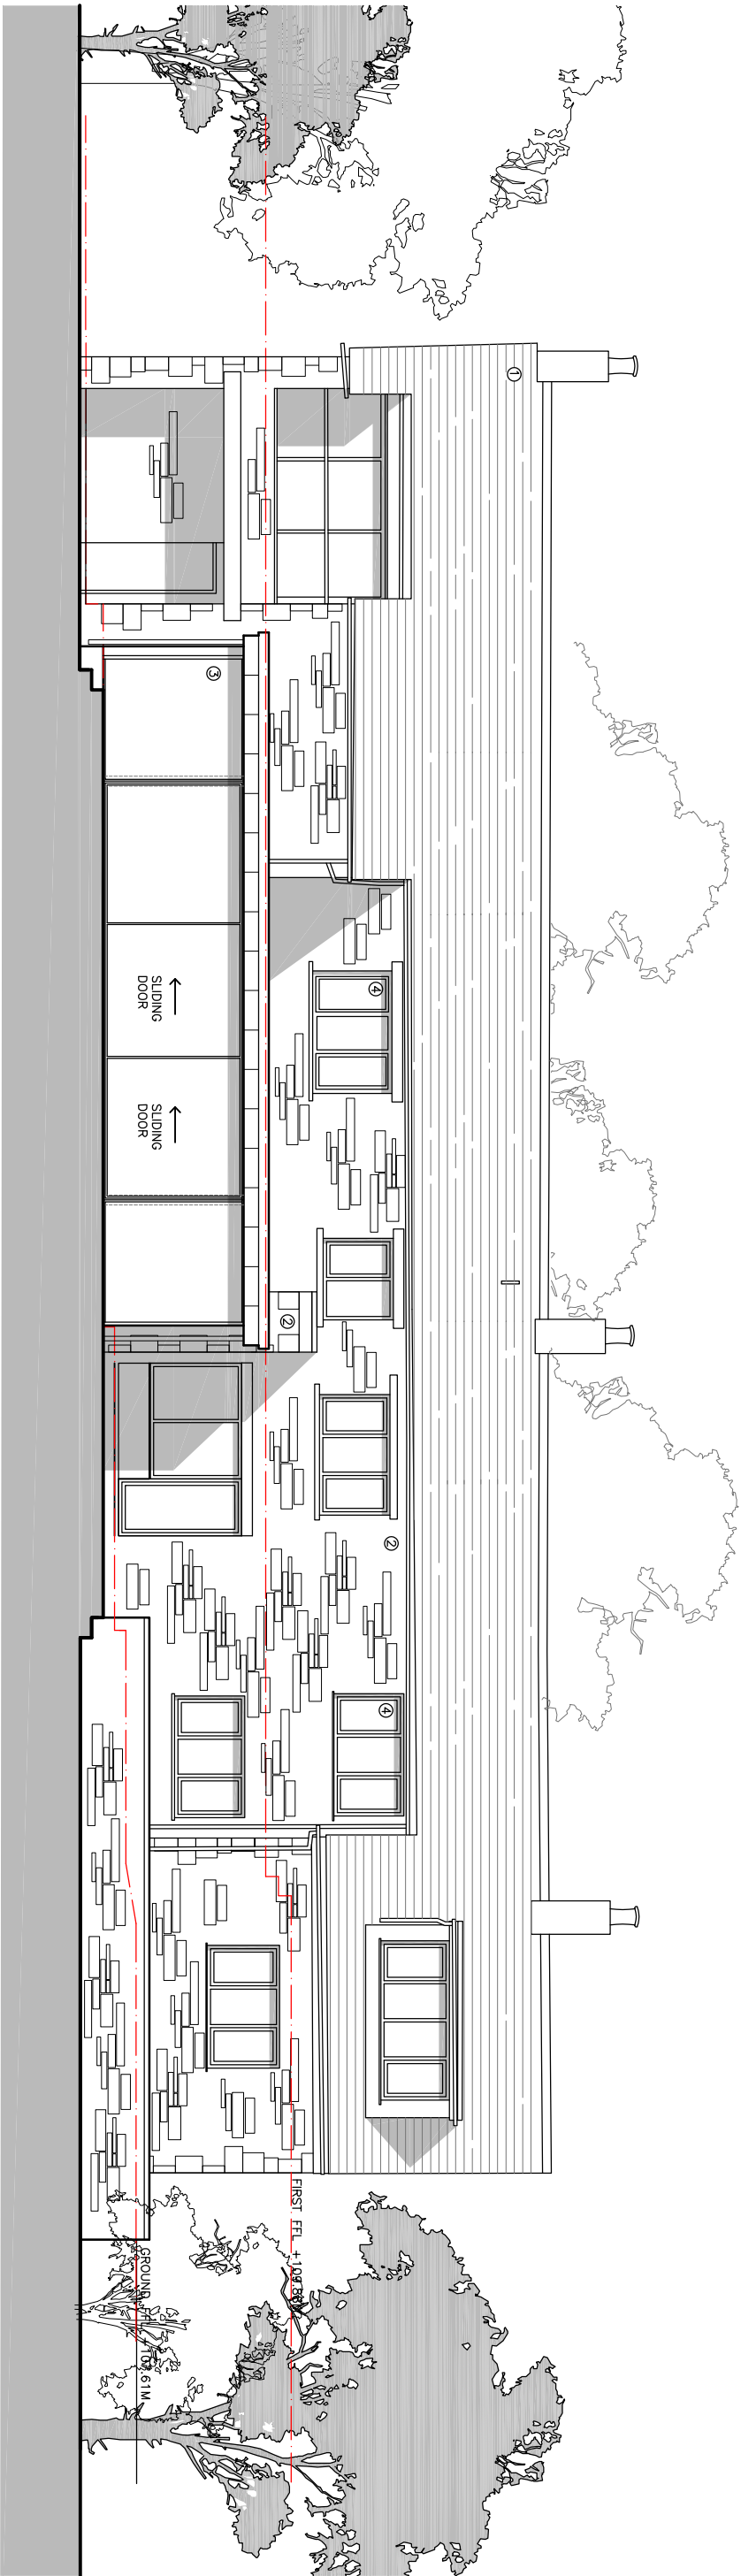


PROPOSED EAST ELEVATION (3)


- MATERIALS KEY**
1. NATURAL YORK STONE SLATE
 2. LOCALLY SOURCED NATURAL STONEMWORK
 3. ALUMINIUM WINDOWS AND DOORS
(COLOUR TO MATCH HOUSE WINDOW FRAMES)
 4. HERITAGE STYLE RESIDENCE R9 DOORS AND WINDOWS



RESIDENCE R9 TIMBER EFFECT
HERITAGE STYLE UPVC WINDOWS

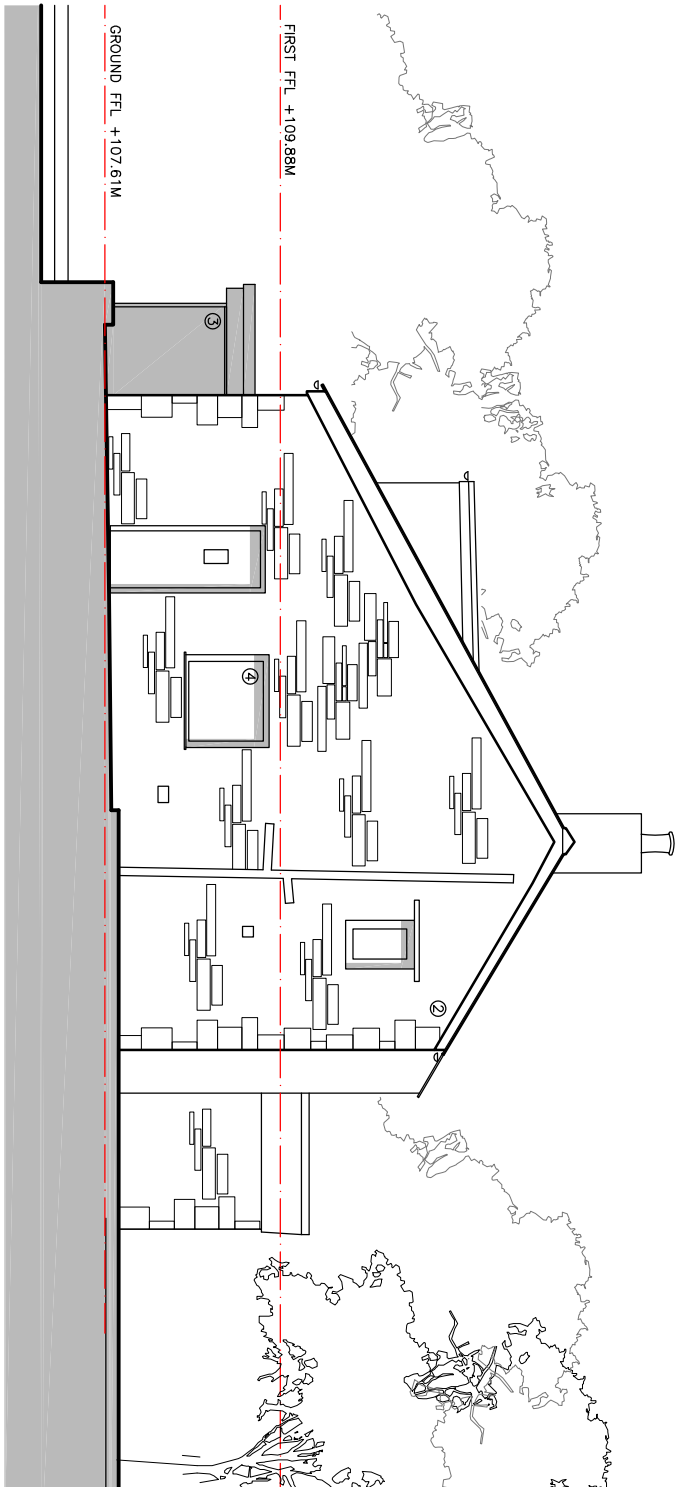

PROPOSED NORTH ELEVATION (2)

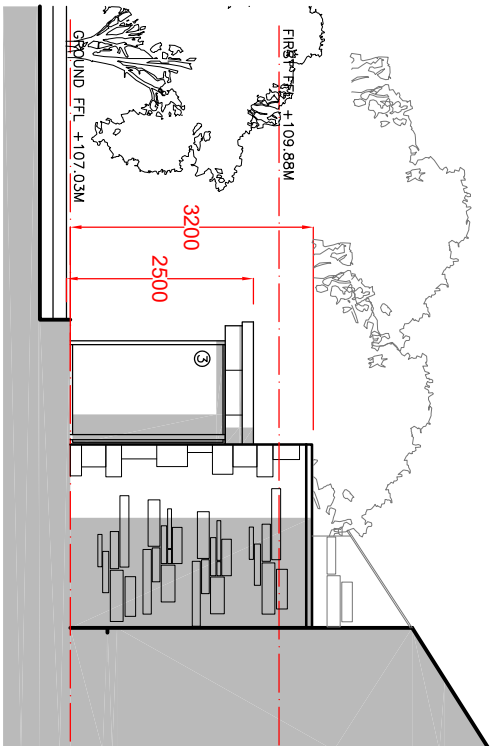

PROPOSED NORTH ELEVATION (5)

q+w+c architects Private Residential Housing Commercial Conservation Domestic Tel: 01200 441269 Email: info@qw+qarchitects.com Web: www.qw+qarchitects.com Robinsons Barn Weston Clitheroe Lancs BB71QA  Architects Registration Board		Client		MR & MRS McDONALD		Scale	1:100		Sheet Size	A3		Job Number	24-055		Drawn By	AW		Checked	AW	
Project		CALDER HOUSE		SETTLE ROAD, BOLTON BY BOWLAND		Drawing Title	PROPOSED ELEVATIONS 2		Drawing Status	PLANNING		Drawing Number	PL10		Revision	A		First Issue		

©qw+q architects Ltd 2020 | This Drawing is to be used in conjunction with all other project associated drawings and information. Drawings form this drawing. Report all errors, omissions and discrepancies to drawing officer prior to construction or modification. This drawing is copyright and is the property of q+w+c architects. N1