


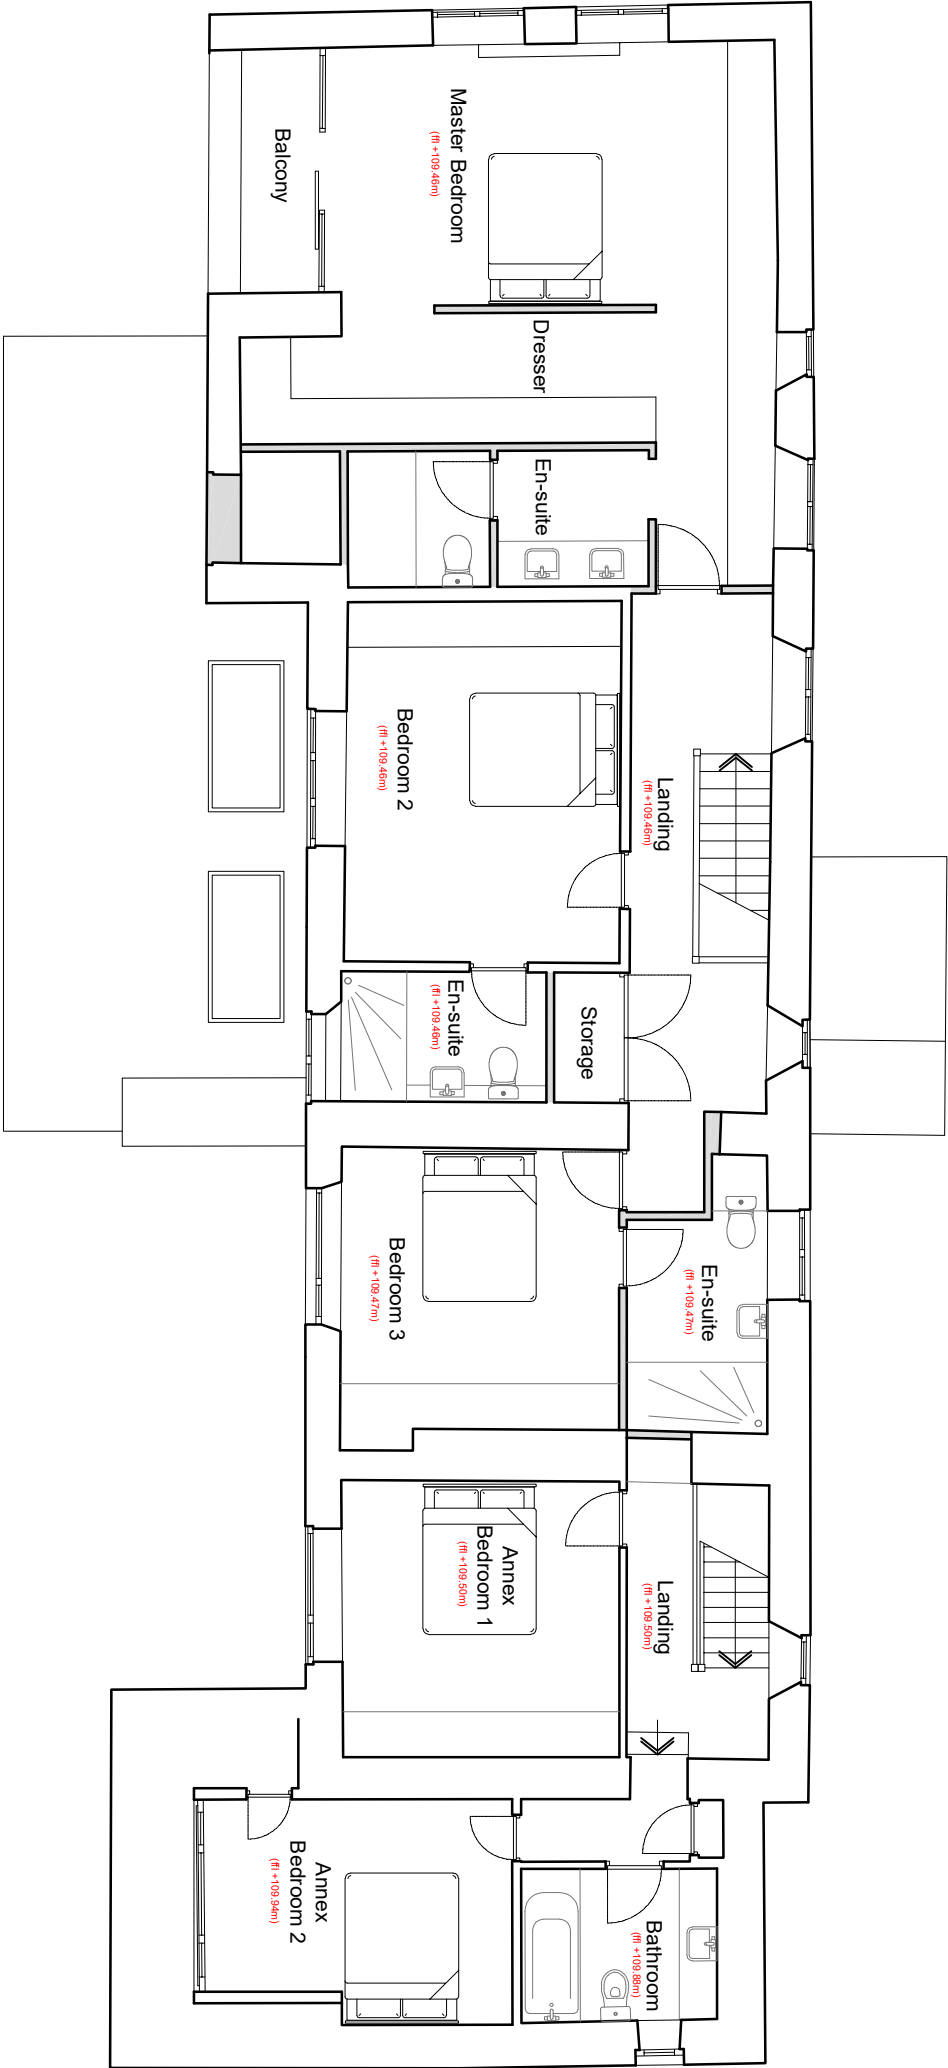

PROPOSED FIRST FLOOR PLAN

q+w+q architects Private Residential Housing Commercial Conservation Domestic Tel: 01200 441769 Email: info@q+w-architects.com Web: www.q+w-architects.com Robinsons Barn Wotton Chilthore Lincs BB710A Architects Registration Board		Client MR & MRS McDONALD		Scale 1:100	Sheet Size A3	Job Number 24-055	Drawn By AW	Checked AW
Project CALDER HOUSE SETTLE ROAD, BOLTON BY BOWLAND		Drawing Title PROPOSED FLOOR PLANS		Drawing Status PLANNING		Drawing Number PL07	Revision B	First Issue -

Issue 02/2024 14/2024 This Drawing is to be used in conjunction with all other project associated drawings and information. Drawings form this drawing. Report all errors, omissions and discrepancies to drawing office prior to construction or modification. The drawing is copyright and is the property of q+w-architects. 14/2024