


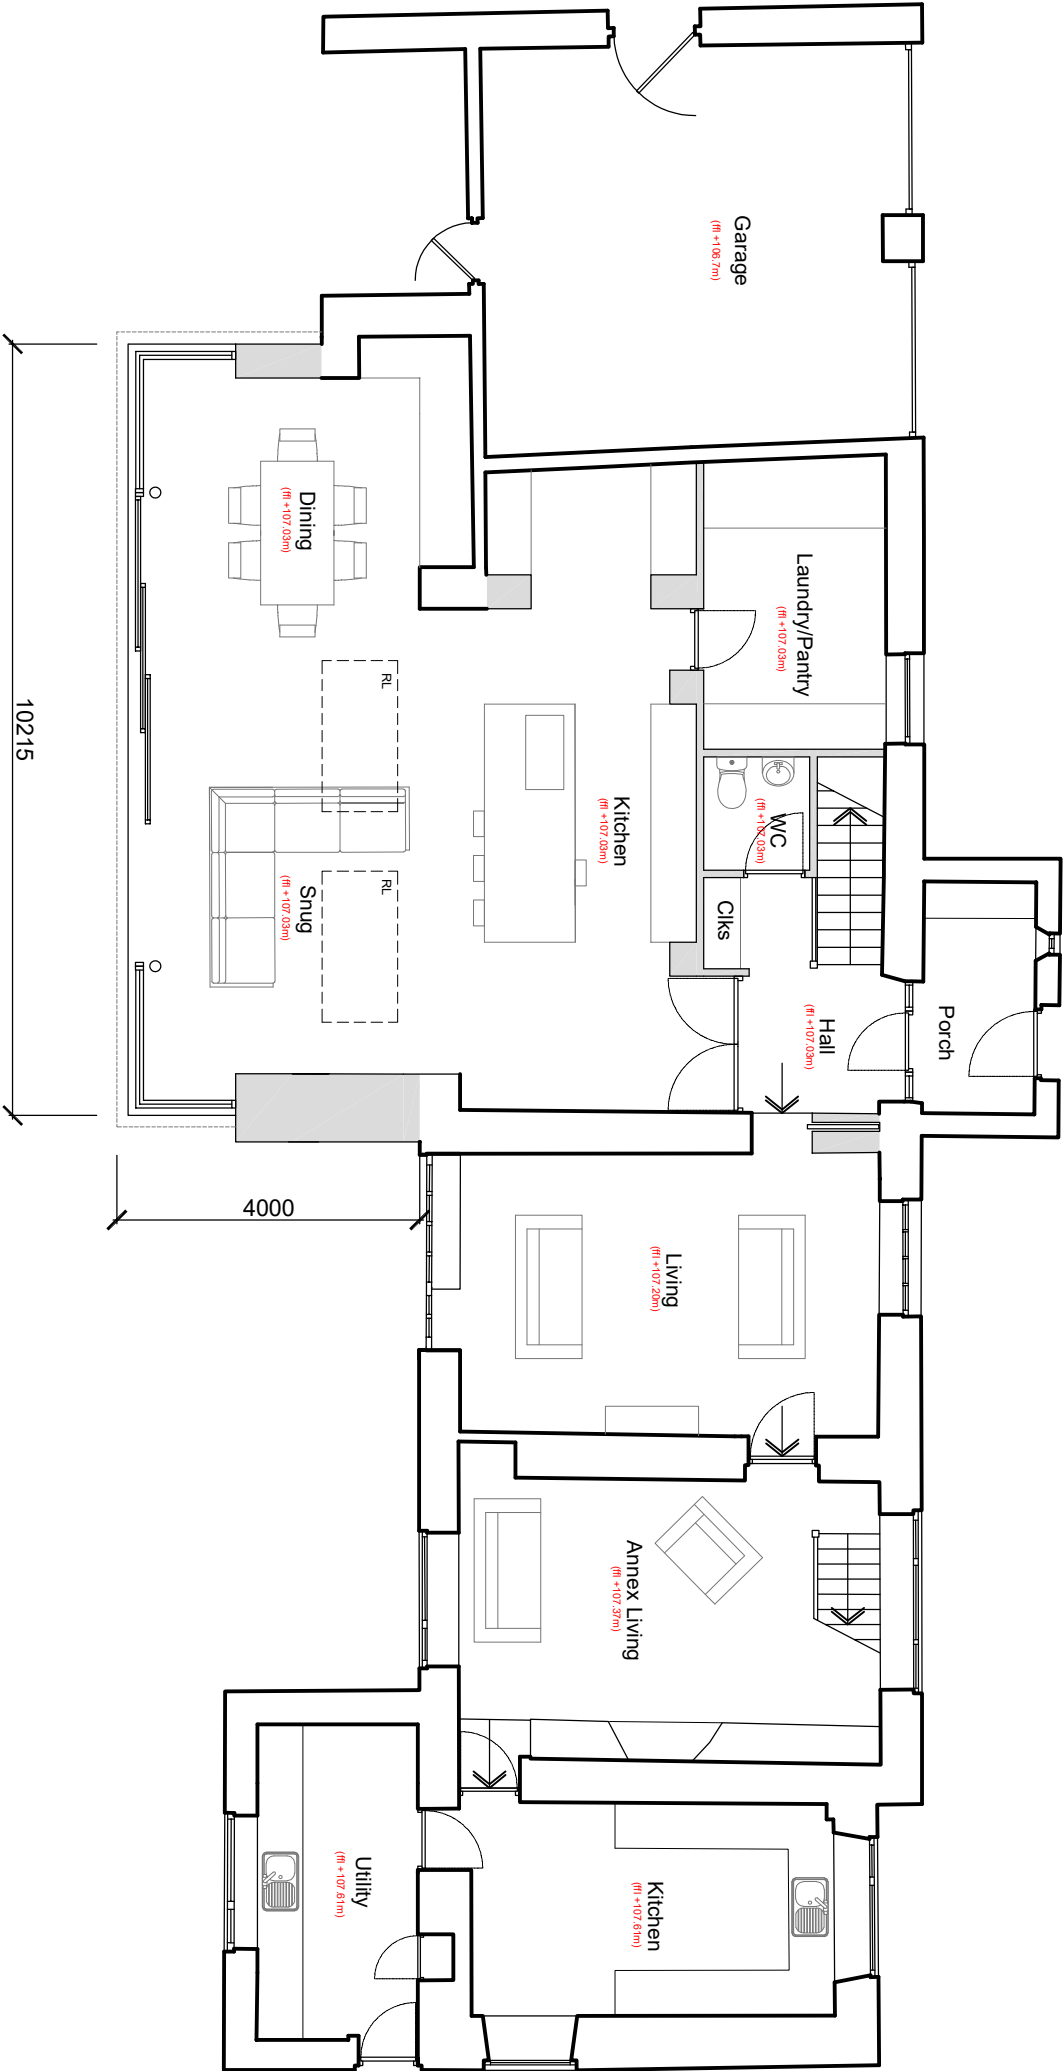

PROPOSED GROUND FLOOR PLAN

q+w+q architects Private Residential Housing Commercial Conservation Domestic Tel: 01200 441269 Email: info@qw-architects.com Web: www.qw-architects.com Robinsons Barn Weston Clitheroe Lancs BB71QA  Architects Registration Board		Client MR & MRS McDONALD		Scale 1:100		Sheet Size A3		Job Number 24-055		Drawn By AW		Checked AW	
Project CALDER HOUSE SETTLE ROAD, BOLTON BY BOWLAND		Drawing Title PROPOSED FLOOR PLANS		Drawing Status PLANNING		Drawing Number PL07		Revision C		First Issue -			

Issue schedule: 14/2020 This Drawing is to be used in conjunction with all other project associated drawings and information. Drawings form this drawing. Report all errors, omissions and discrepancies to drawing officer prior to construction or modification. The drawing is copyright and is the property of q+w-architects. 14/