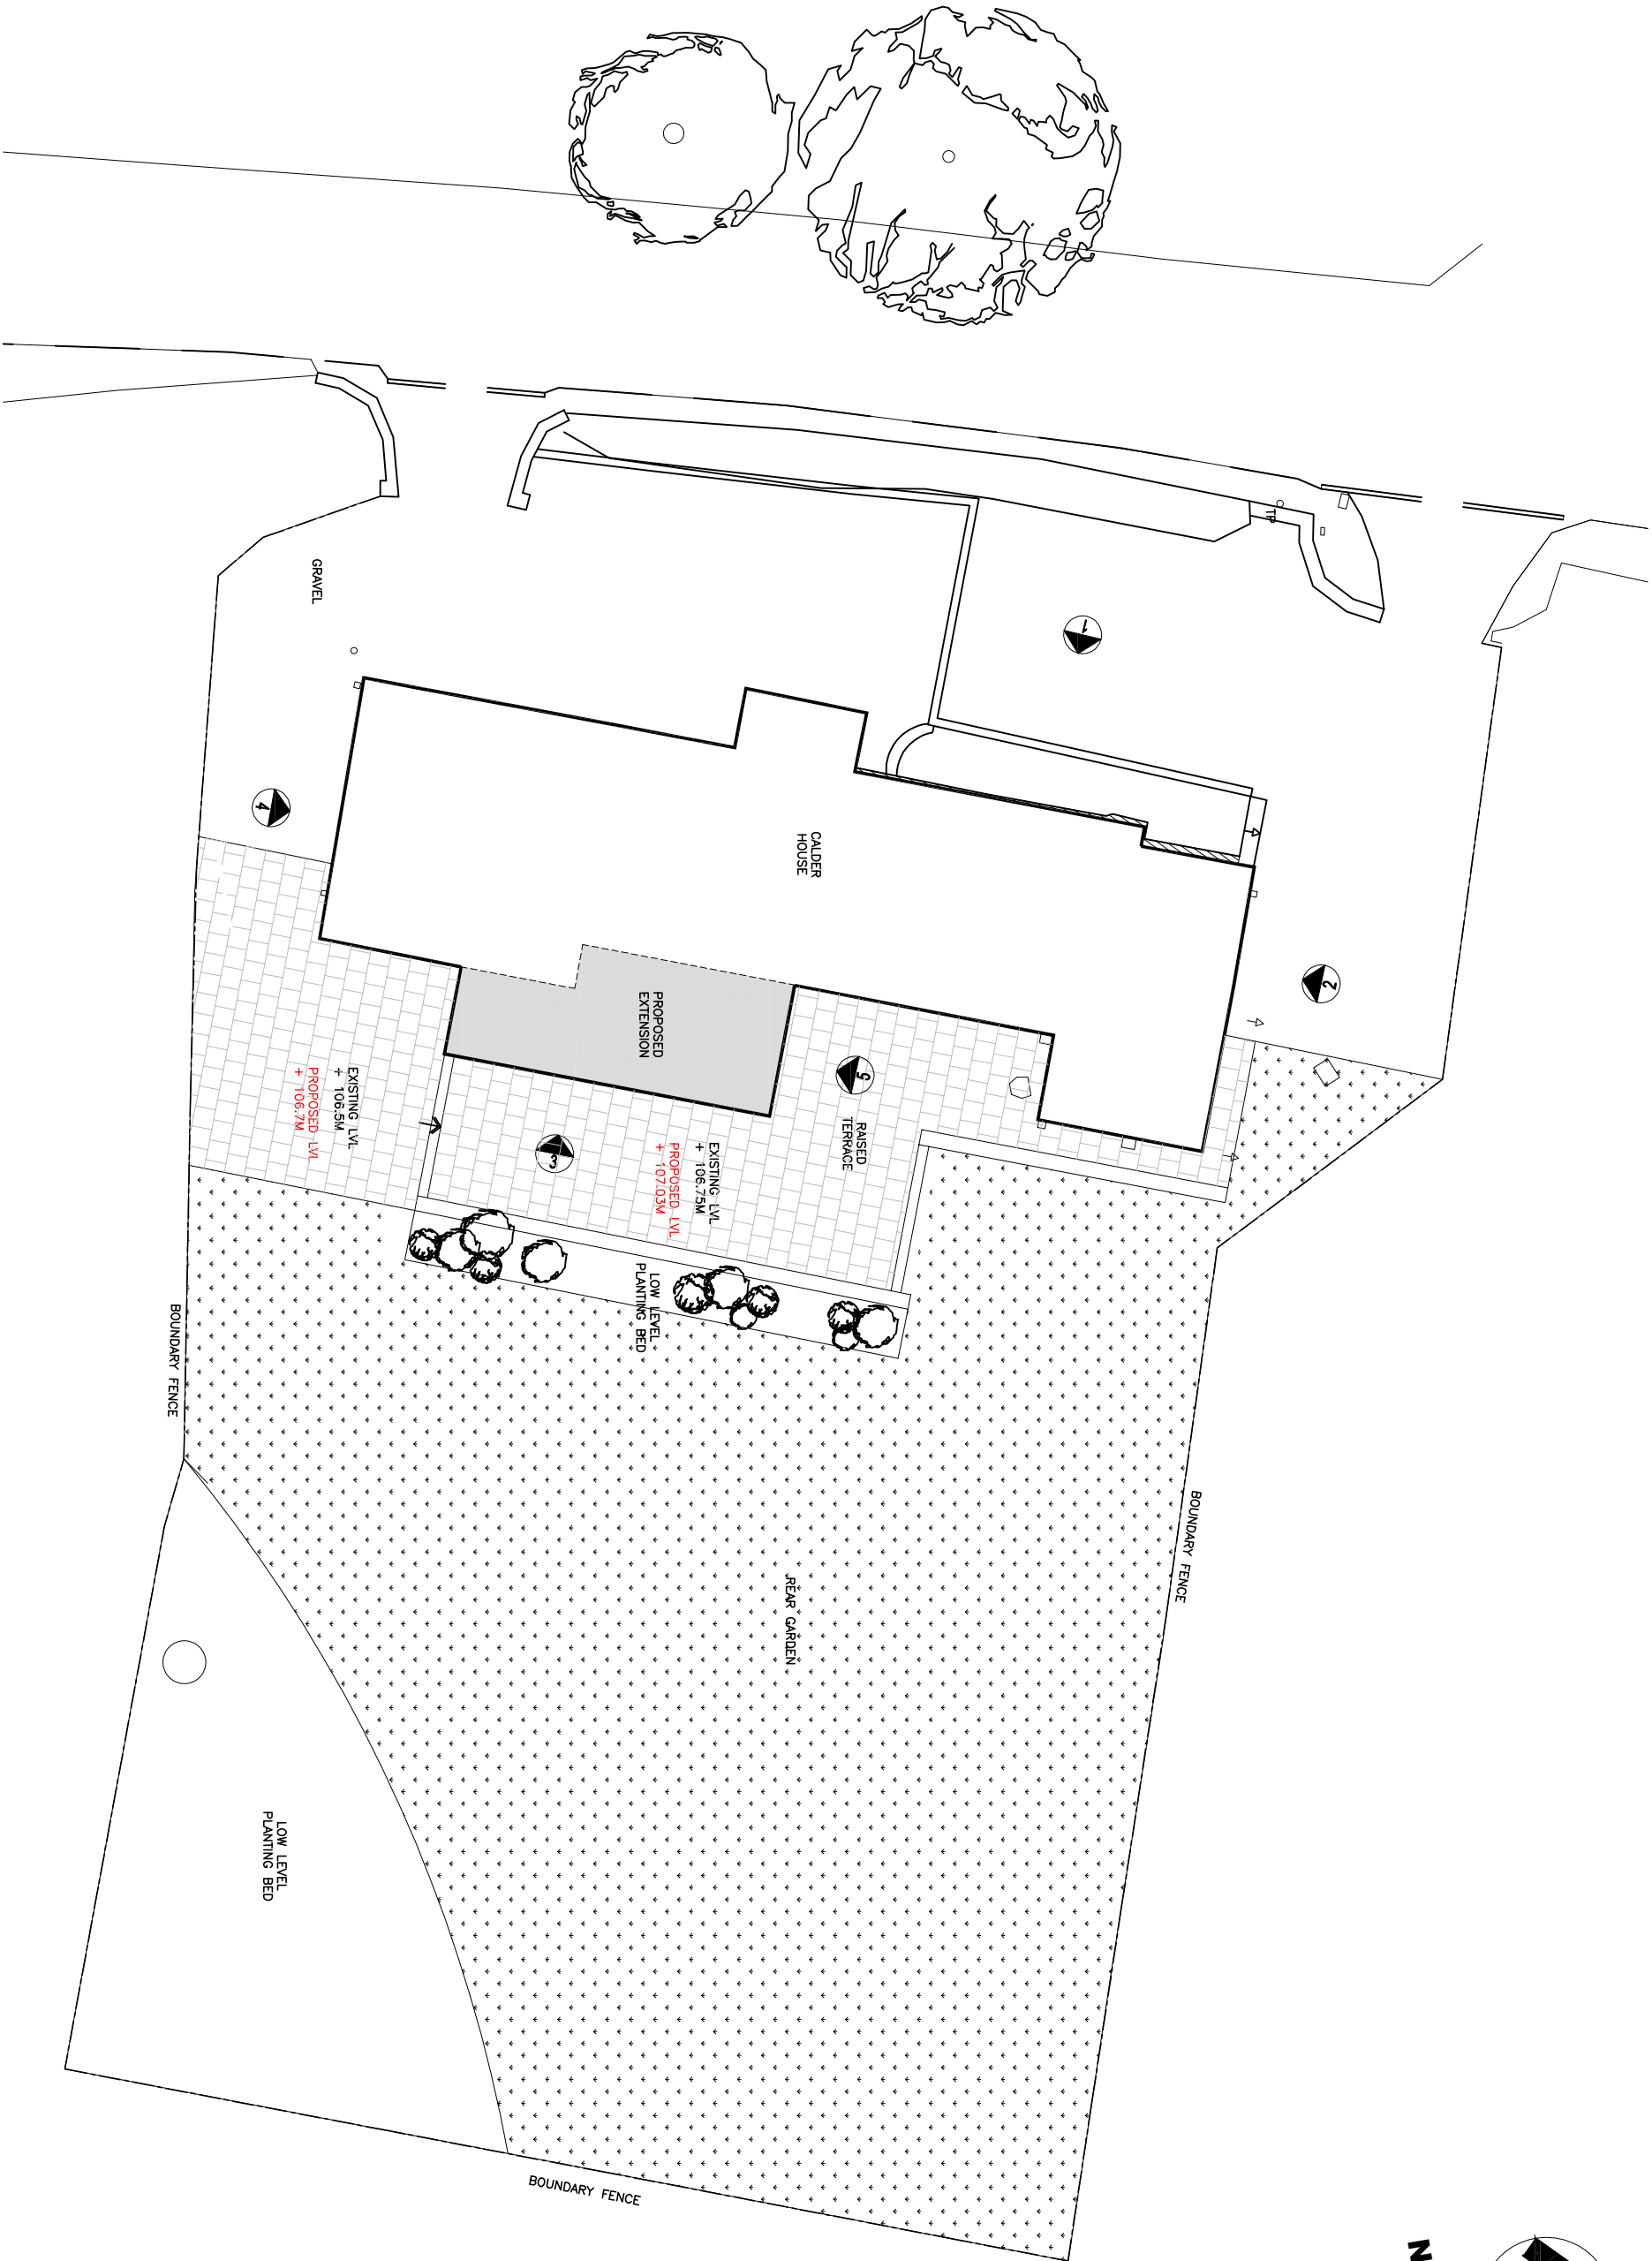


© Jones Architects Ltd 2020 | This Drawing is to be used in conjunction with all other project associated drawings and information. Drawings form this drawing. Report all errors, omissions and discrepancies to drawing officer prior to construction or modification. This drawing is copyrighted and is the property of Jones Architects Ltd.

Robinsons Barn Weston Clitheroe Lancs BB710A  Architects Registration Board		q+w+q architects Private Residential Housing Commercial Conservation Domestic Tel: 01200 441269 Email: info@q+w-architects.com Web: www.q+w-architects.com									
Client	MR & MRS McDONALD	Scale	1:200	Sheet Size	A3	Job Number	24-055	Drawn By	AW	Checked	AW
Project	CALDER HOUSE SETTLE ROAD, BOLTON BY BOWLAND	Drawing Title	PROPOSED SITE PLAN	Drawing Status	PLANNING	Drawing Number	PL06	Revision	B	First Issue	-