


EXISTING FIRST FLOOR PLAN

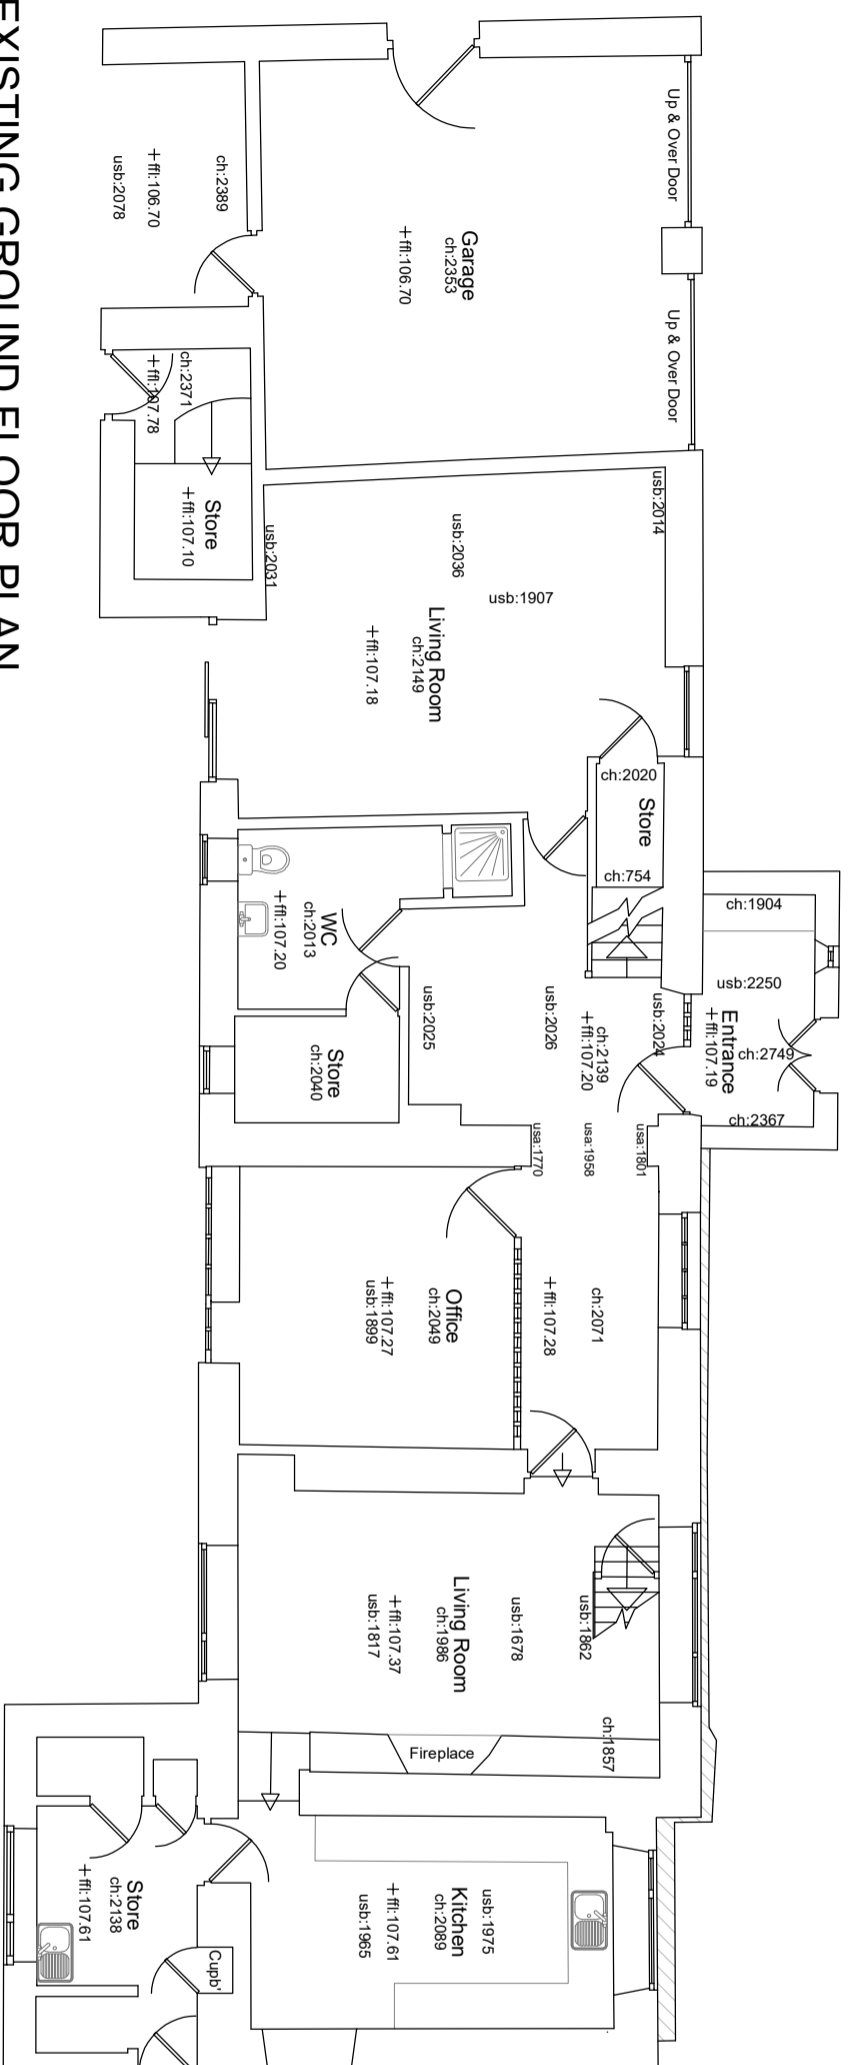

EXISTING GROUND FLOOR PLAN

©二零一五年九月三十日 此圖紙乃在諮詢下繪製，所有權及責任均歸業主。此圖紙僅供參考，不得作為任何合約之依據。如有任何更改，請與業主或設計師聯絡。此圖紙之版權為設計人所有。

		Robinson Barn Weston Clitheroe Lancs BB710A	
Private Residential Housing Commercial Conservation Domestic Tel: 01200 441269 Email: info@qw+qarchitects.com Web: www.qw+qarchitects.com		Architects Registration Board	
Client	MR & MRS McDONALD	Scale	1:100
Project	CALDER HOUSE SETTLE ROAD, BOLTON BY BOWLAND	Drawing Title	EXISTING FLOOR PLANS
Drawn	AW	Drawing Status	PLANNING
Drawn Number	24-055	Drawn By	AW
Revision	-	Checked	AW
Revision	-	First Issue	-