
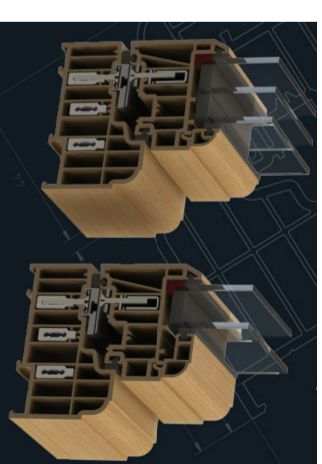



PROPOSED WEST ELEVATION (1)

MATERIALS KEY


1. STONE FLAG ROOF
2. LOCALLY SOURCED NATURAL STONEMARK
4. HERITAGE STYLE RESIDENCE R9 DOORS AND WINDOWS

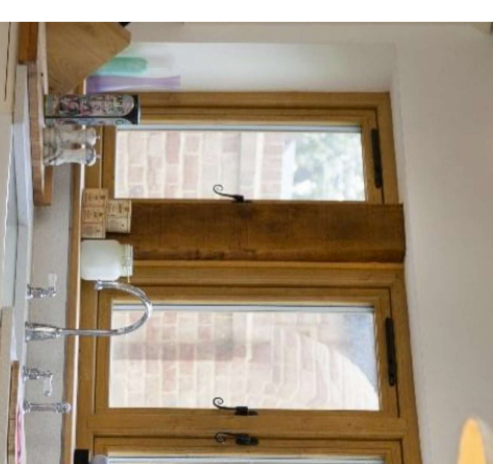

RESIDENCE R9 TIMBER EFFECT
HERITAGE STYLE UPVC WINDOWS

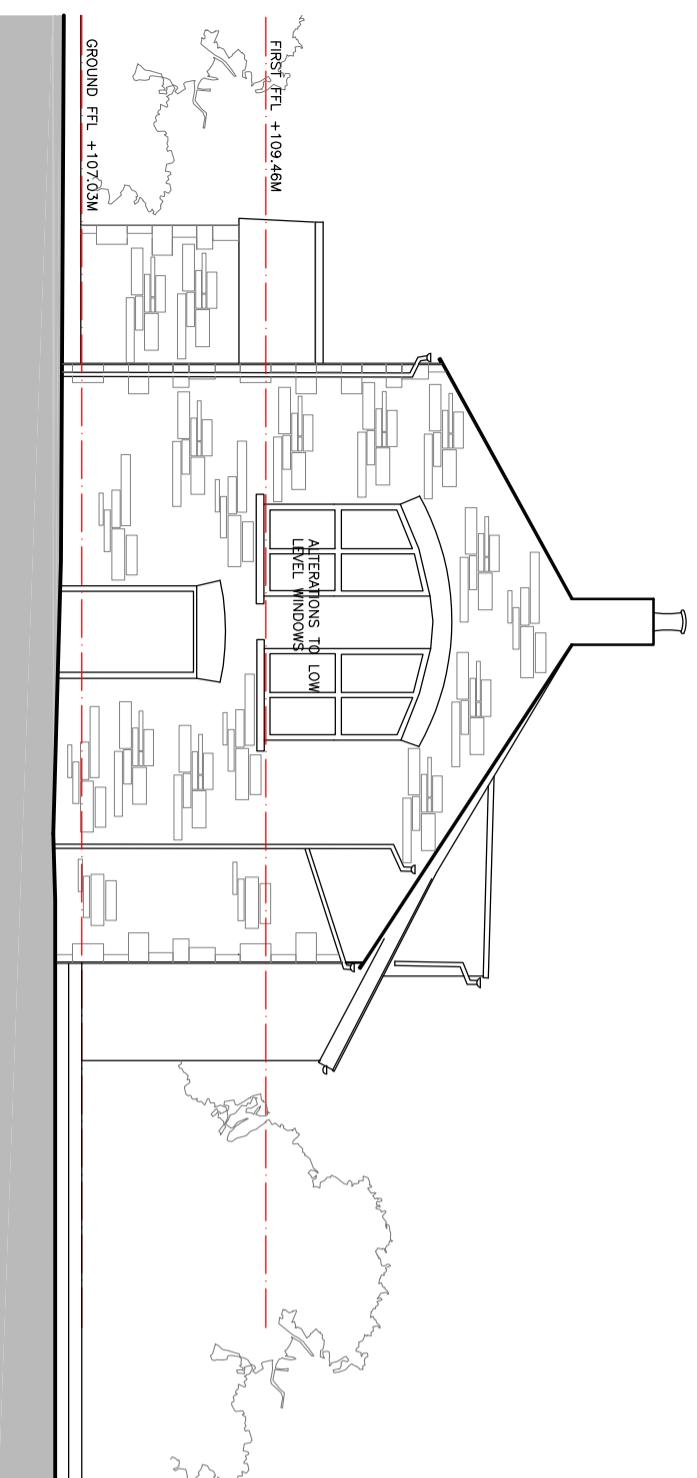

PROPOSED SOUTH ELEVATION (4)

 Private Residential Housing Commercial Conservation Domestic Tel: 01200 4417269 Email: info@qw+qarchitects.com Web: www.qw+qarchitects.com		Robinson Barn Worston Clitheroe Lancs BB710AA		 Architects Registration Board	
Client	MR & MRS McDONALD	Scale	1:100	Sheet Size	A3
Project	CALDER HOUSE SETTLE ROAD, BOLTON BY BOWLAND	Drawing Title	PROPOSED ELEVATIONS 1	Drawing Status	PLANNING
Job Number	24-055	Drawn By	AW	Checked	AW
Drawing Number	PL14	Revision	B	Final Issue	-

©二零二四年 QW+Q architects Ltd 2024. This Drawing is to be used in conjunction with all other project associated drawings and information. Do not scale from this drawing. Report all errors, omissions and discrepancies to drawing officer prior to construction or installation. This drawing is copyright the property of QW+Q architects Ltd.