


PROPOSED EAST ELEVATION (3)

MATERIALS KEY

1. STONE FLAG ROOF
2. LOCALLY SOURCED NATURAL STONEMWORK
4. HERITAGE STYLE RESIDENCE R9 DOORS AND WINDOWS



RESIDENCE R9 TIMBER EFFECT HERITAGE STYLE UPVC WINDOWS

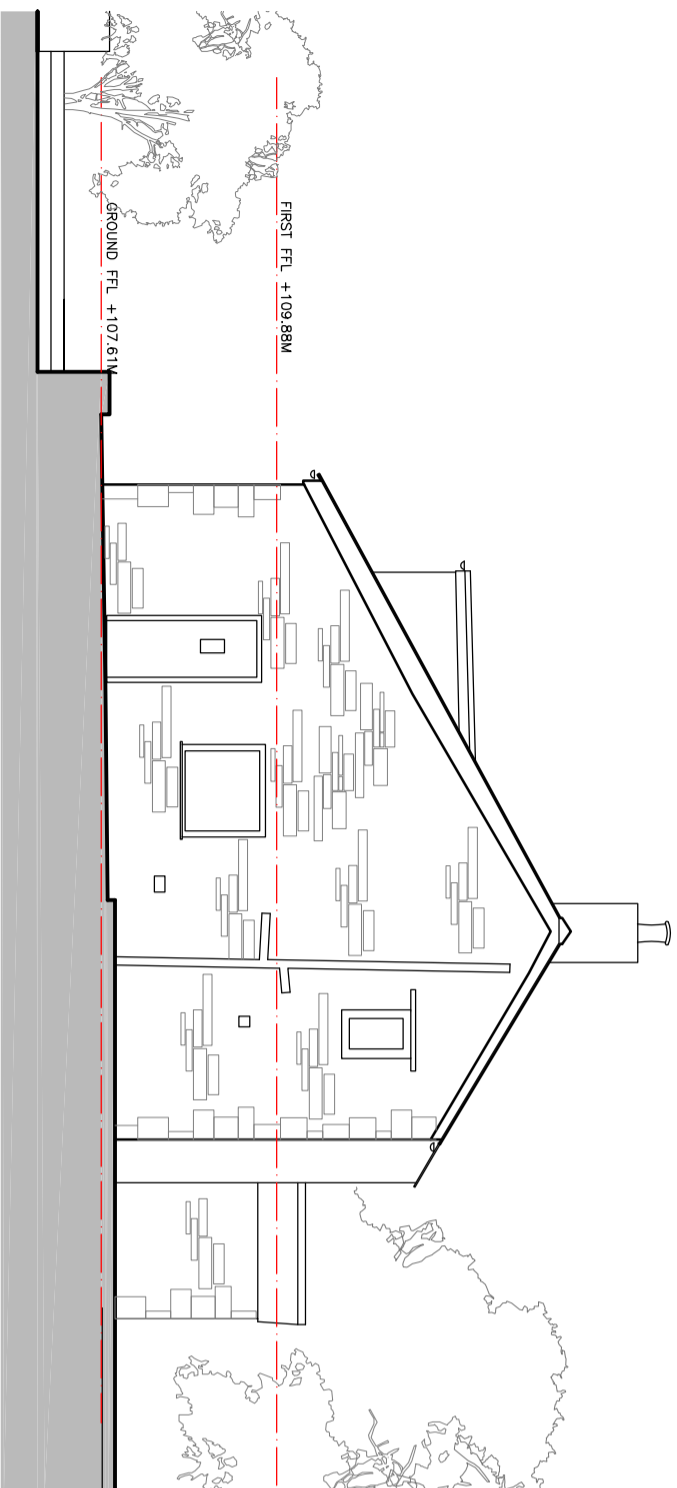

PROPOSED NORTH ELEVATION (2)

<p>Robinson Burn Worsleson Clitheroe Lancs BB710A</p> <p>Private Residential Housing Commercial Conservation Domestic Tel: 01200 441769 Email: info@qw+qarchitects.com Web: www.qw+qarchitects.com</p>		<p>Architects Registration Board</p>									
Client	MR & MRS McDONALD	Scale	1:100	Sheet Size	A3	Job Number	24-055	Drawn By	AW	Checked	AW
Project	CALDER HOUSE SETTLE ROAD, BOLTON BY BOWLAND	Drawing Title	PROPOSED ELEVATIONS 2	Drawing Status	PLANNING	Drawing Number	PL15	Revision	B	Final Issue	

©二零二四年 QW+Q Architects Ltd. This Drawing is to be used in conjunction with all other project associated drawings and information. Do not rely on this drawing. Report all errors, omissions and discrepancies to drawing officer prior to construction or installation. This drawing is copyright the property of QW+Q Architects Ltd.