



EXISTING EAST FACING FRONT ELEVATION

SCALE 1:100
0 2 4 6m




EXISTING SOUTH FACING SIDE ELEVATION

SCALE 1:100
0 2 4 6m




EXISTING WEST FACING REAR ELEVATION

SCALE 1:100
0 2 4 6m

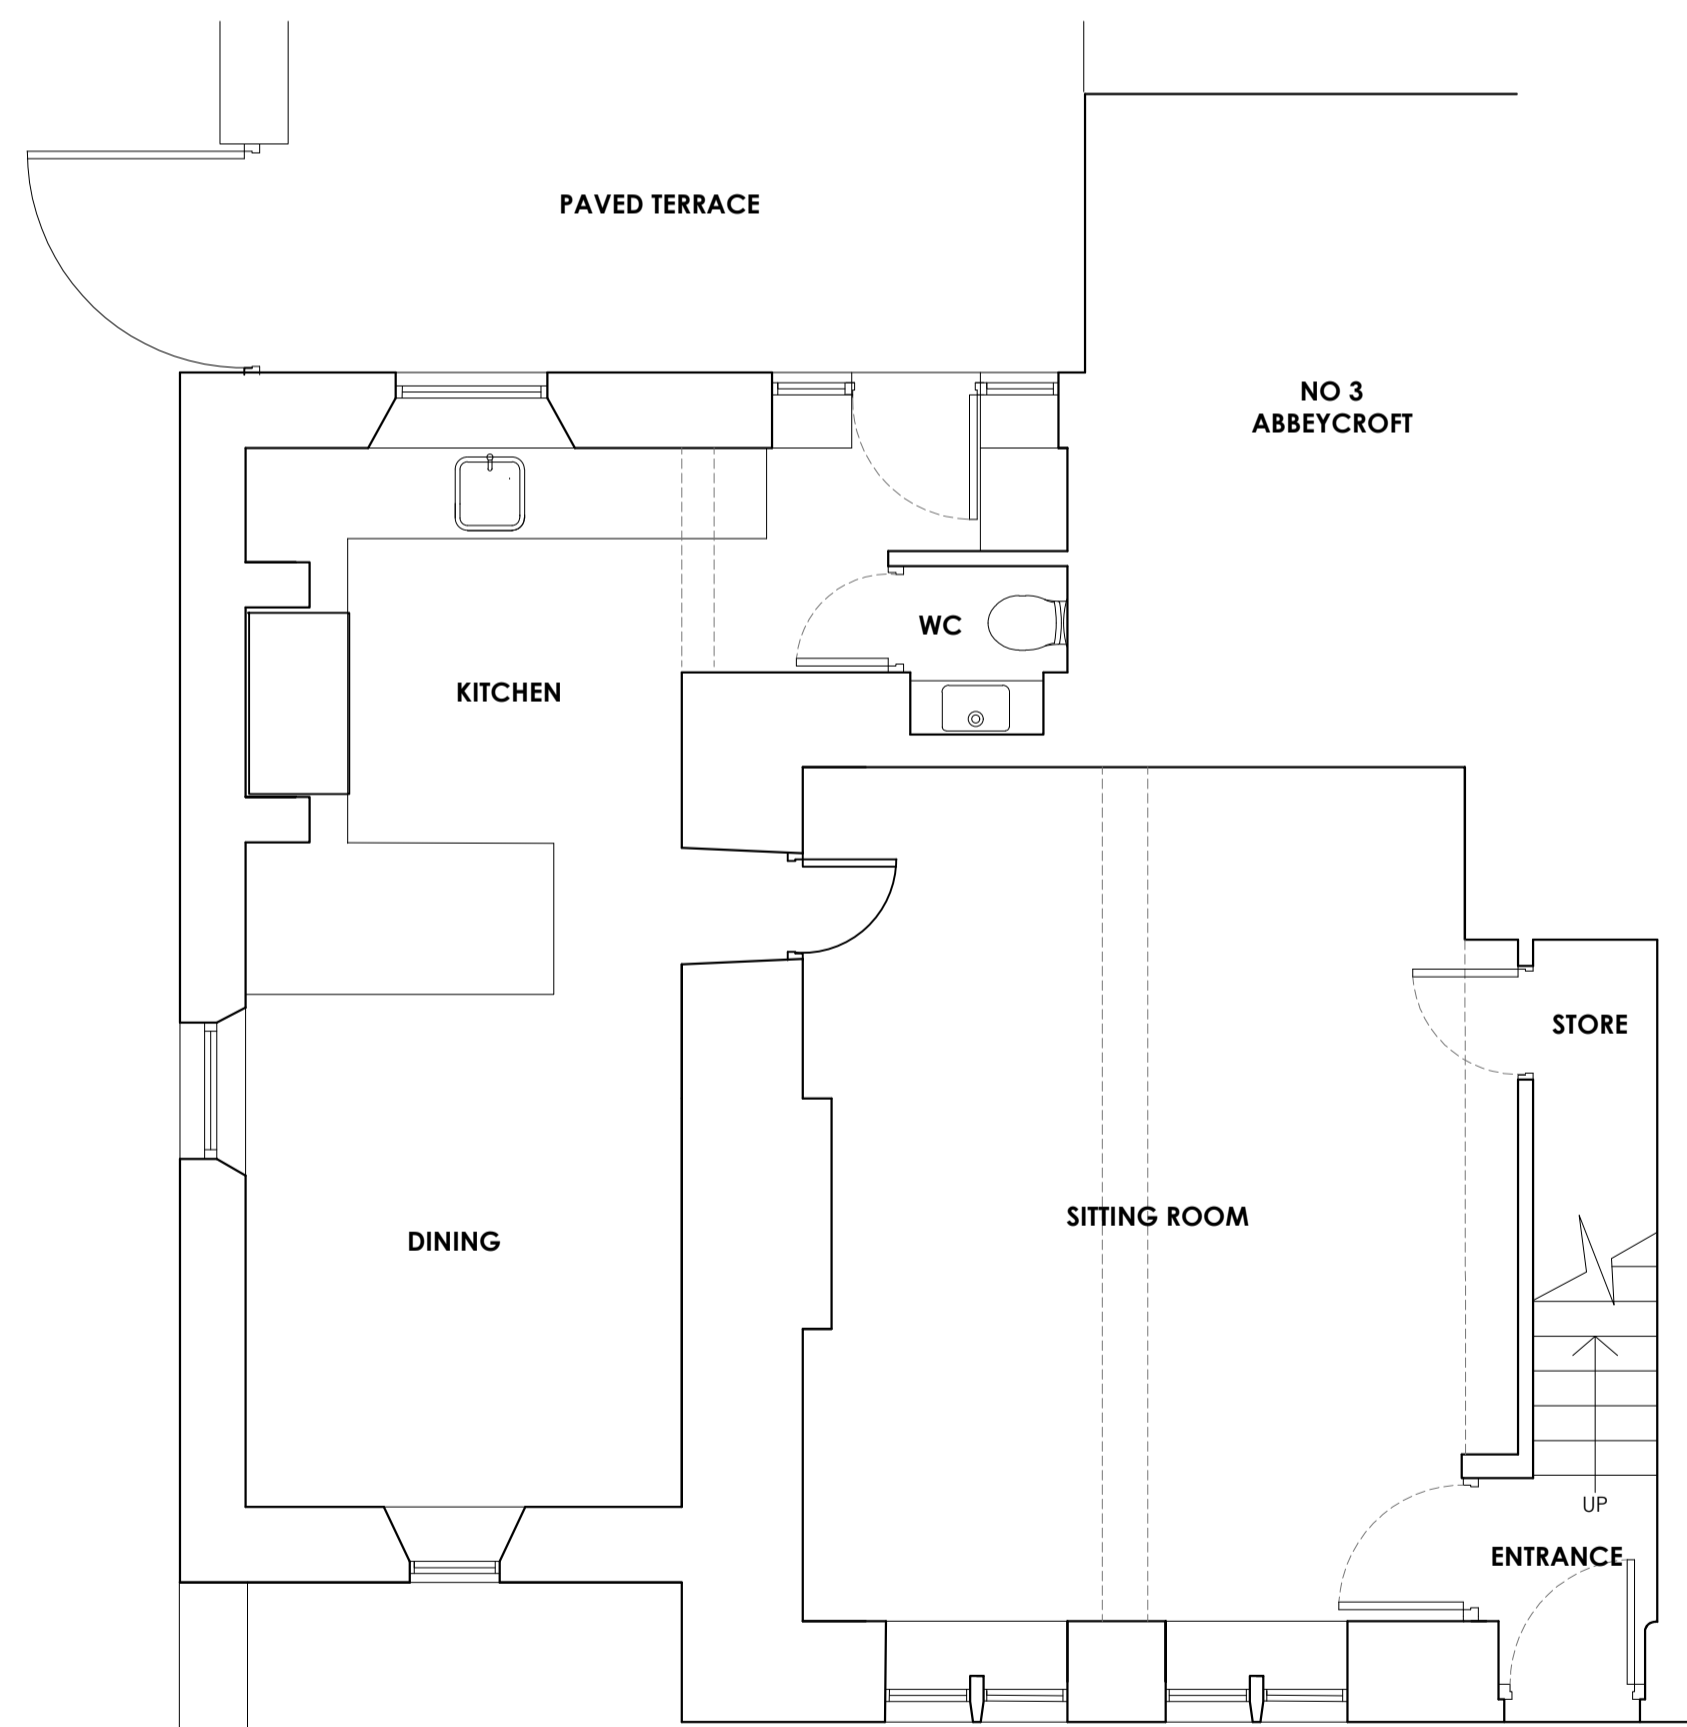


EXISTING GROUND FLOOR PLAN

SCALE 1:50
0 1 2 3m

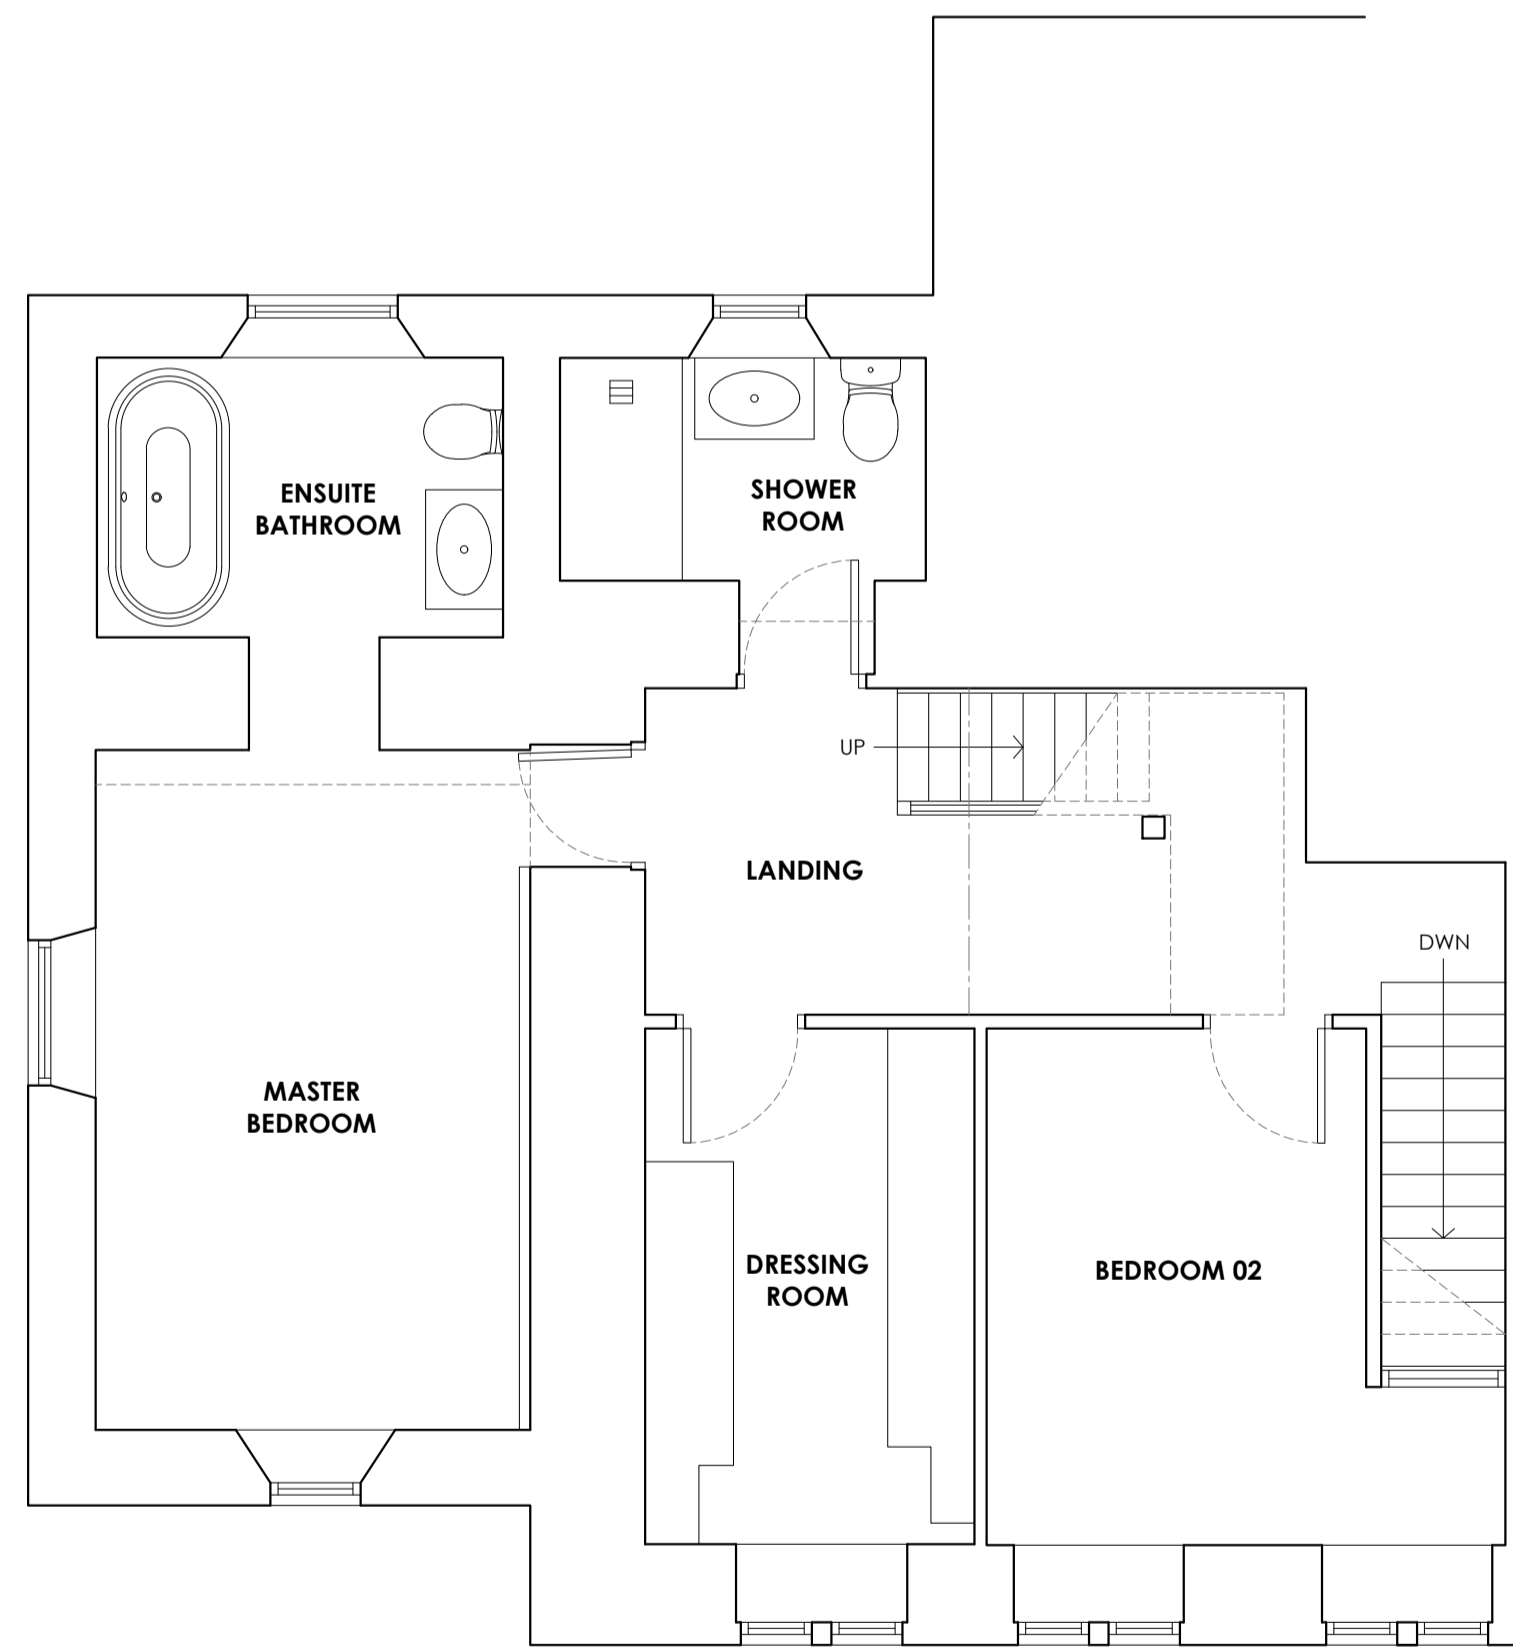

EXISTING FIRST FLOOR PLAN

SCALE 1:50
0 1 2 3m

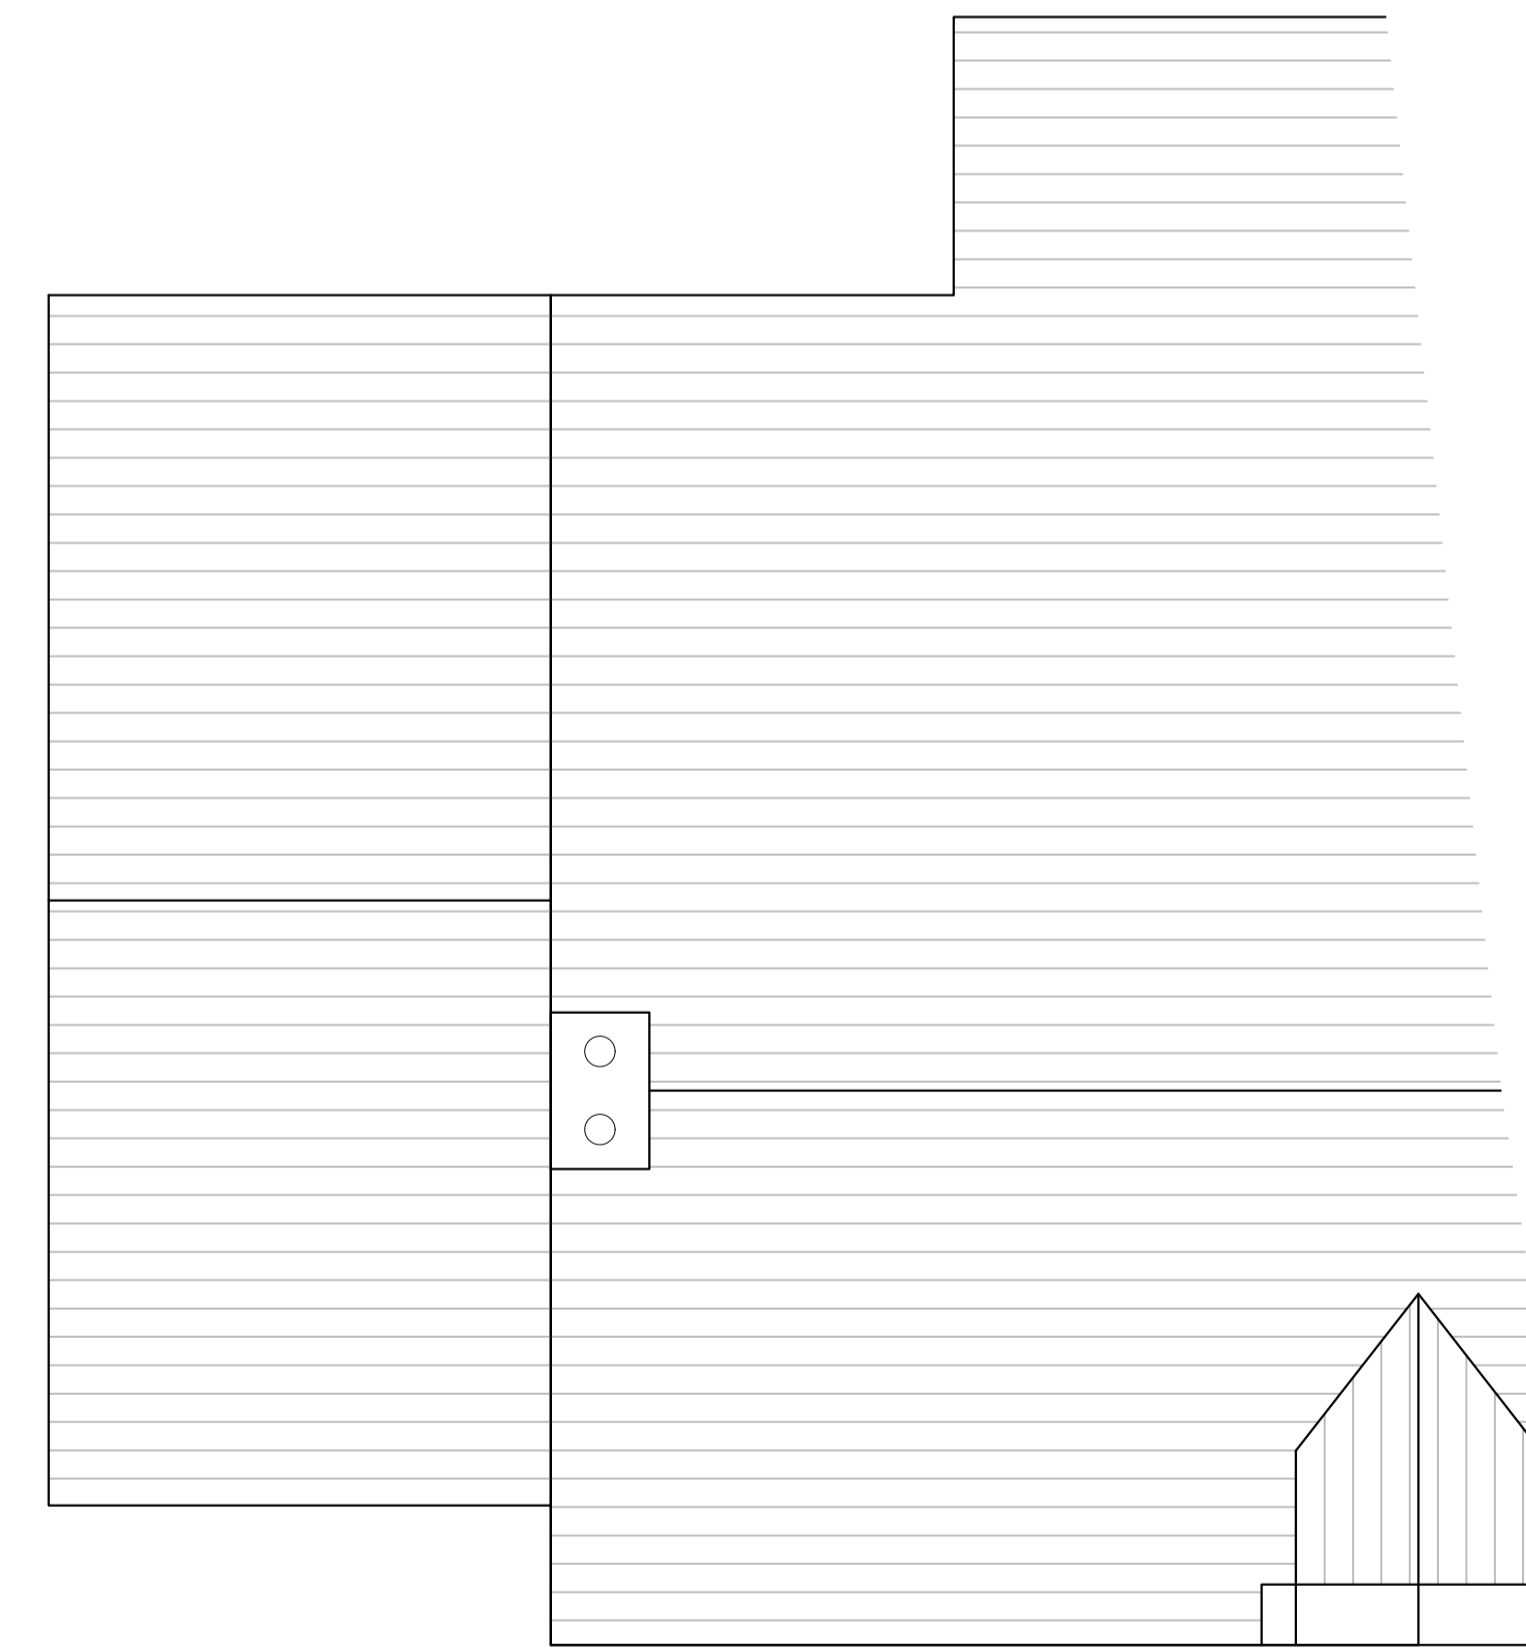

EXISTING ROOF PLAN

SCALE 1:50
0 1 2 3m

A MJF ctk. Amended in accordance with client comments March 2025
no. by ctk. revision date

Client
MR AND MRS CARRUTHERS

Job Title
**4 ABBEYCROFT
THE SANDS
WHALLEY
LANCASHIRE
BB7 9TN
PROPOSED EXTENSION**

Drawing Title
EXISTING PLANS AND ELEVATIONS

Scale	Date	Drawn
Various@ A2	FEB 2023	LKR

spa
SUNDERLAND PEACOCK ARCHITECTS
SUNDERLAND PEACOCK & ASSOCIATES LTD.
HAZELMERE, PRALICO ROAD, CLITHEROE
LANCASHIRE, BB7 2AG
T 01200 423178 F 01200 427328
E info@sunderlandpeacock.com
www.sunderlandpeacock.com

6835 -E01 A