


This drawing is to be read in conjunction with all relevant Architect, consultants' and specialists' drawings and specifications. The Architect is to be notified of any discrepancies before proceeding. Do not scale from this drawing. All dimensions and levels are to be checked on site. This drawing is subject to copyright. All work carried out before Planning and Building Permission has been granted is at the contractor/clients risk.

ABBEYCROFT

THA

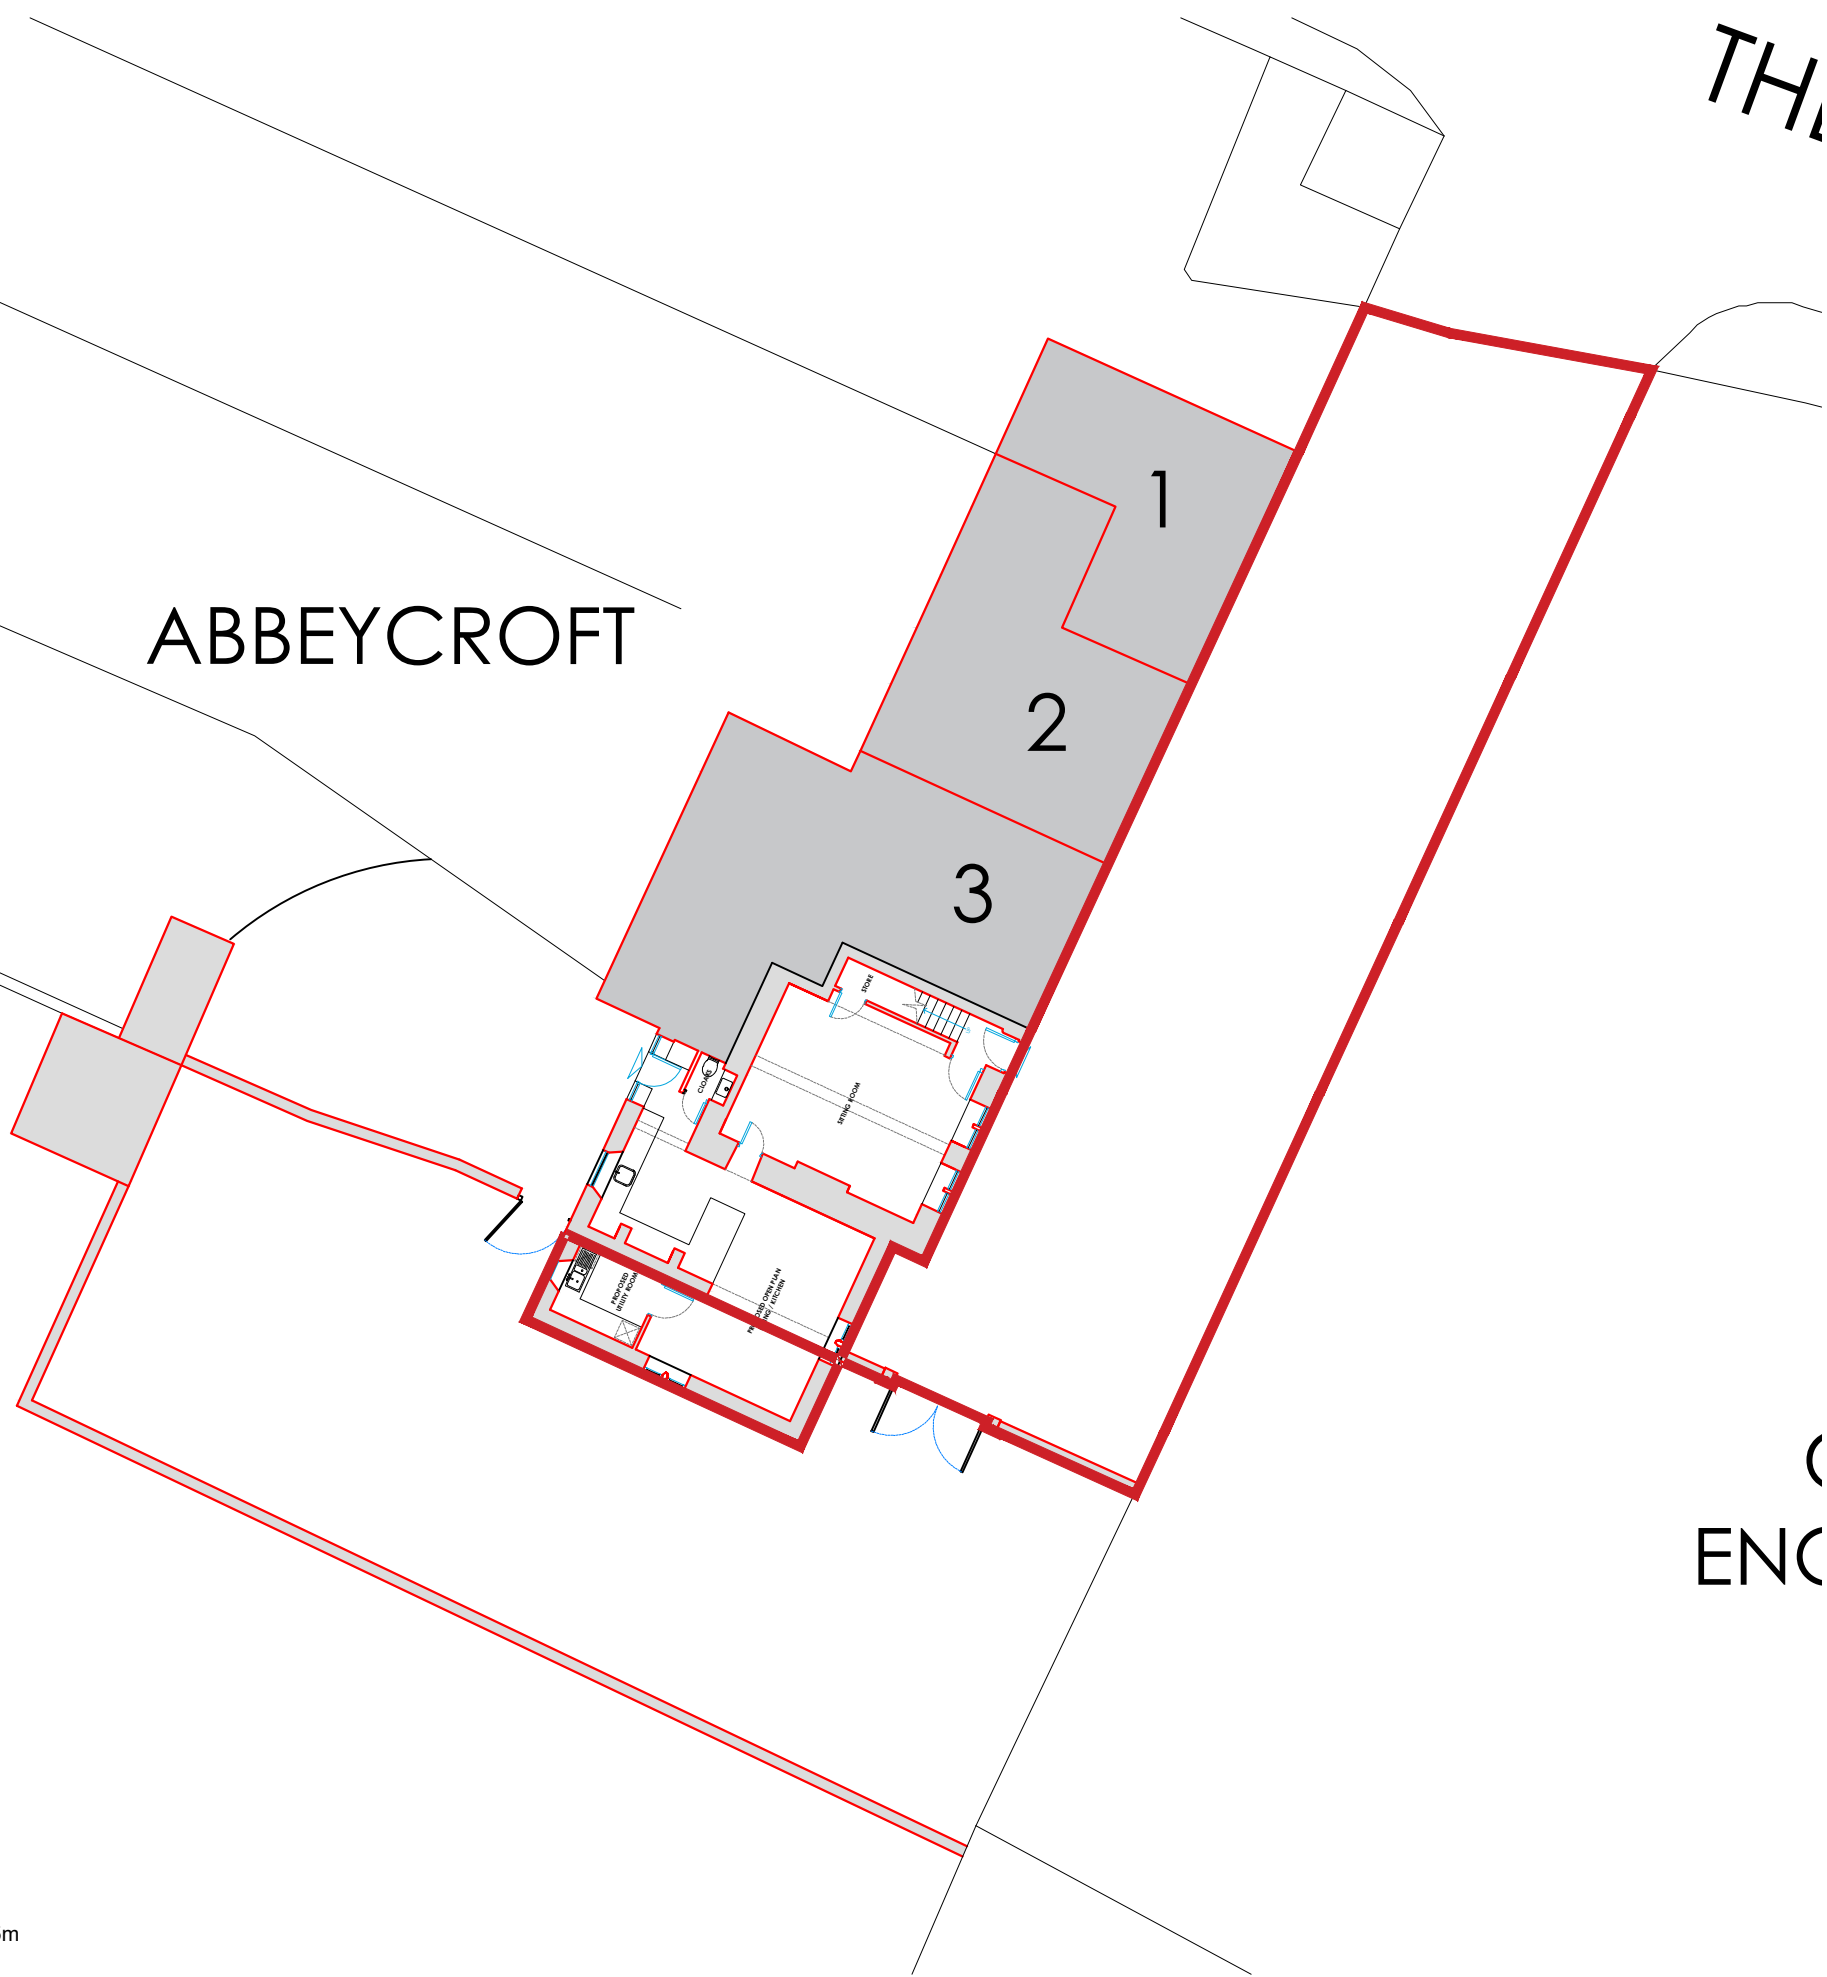

Client  
MR AND MRS CARRUTHERS

Job Title  
4 ABBEYCROFT  
THE SANDS  
WHALLEY  
LANCASHIRE  
BB7 9TN  
PROPOSED EXTENSION

Drawing Title  
PROPOSED SITE PLAN

Scale 1:200 @A3	Date MARCH 2025	Drawn TDM
--------------------	--------------------	--------------

**spa**  
SUNDERLAND PEACOCK ARCHITECTS  
SUNDERLAND PEACOCK & ASSOCIATES LTD.  
HAZELMERE, PIMLICO ROAD, CLITHEROE  
LANCASHIRE, BB7 2AG  
T 01200 423178 F 01200 427328  
E info@sunderlandpeacock.com  
www.sunderlandpeacock.com



6835 -P02

PROPOSED SITE PLAN  
Scale 1:200

