



NOTES:

1: The Contractor, Sub Contractor or specialist supplier are responsible for confirming site dimensions prior to fabrication 2: Any dimensional discrepancies are to be reported to the Architect immediately

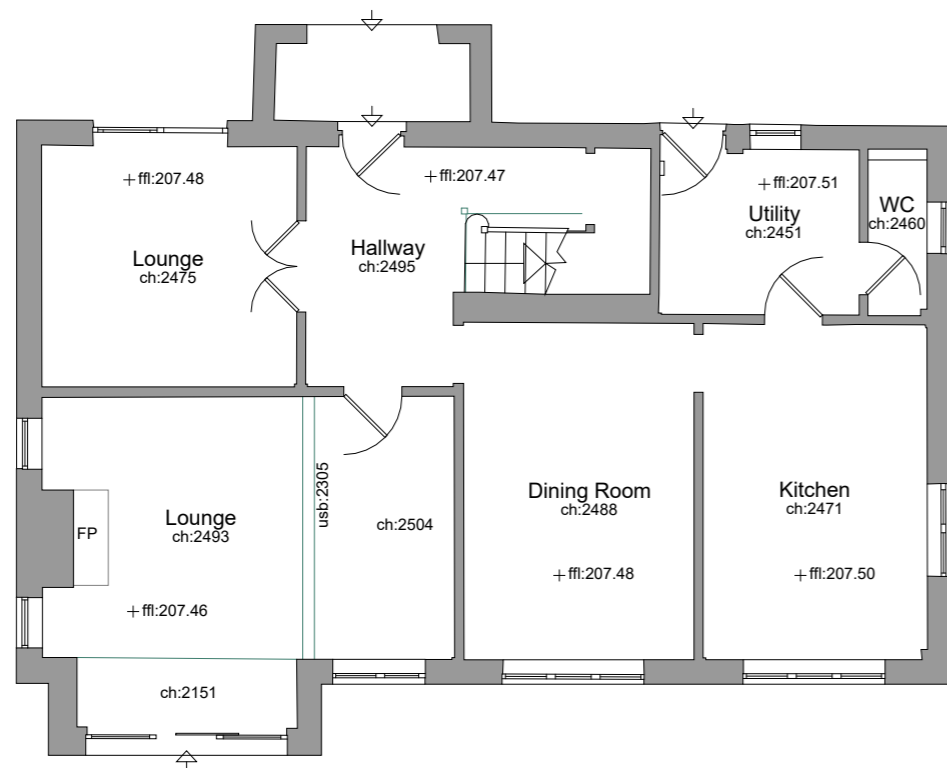

Ground Floor Plan

1 : 100

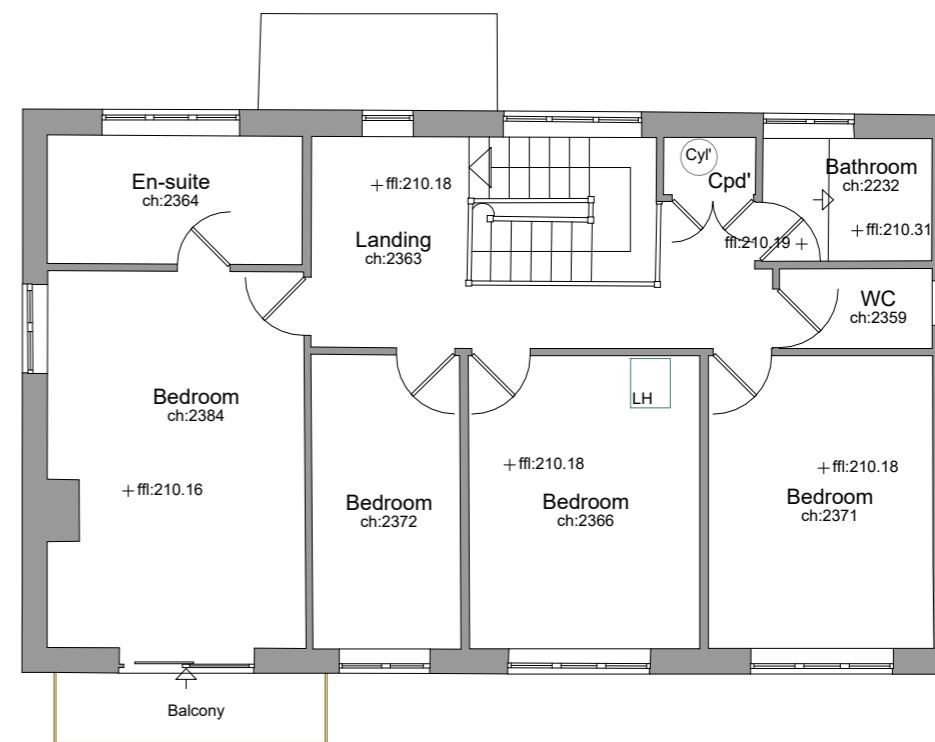


First Floor Plan


1 : 100

NOTES:


1: The Contractor, Sub Contractor or specialist supplier are responsible for confirming site dimensions prior to fabrication 2: Any dimensional discrepancies are to be reported to the Architect immediately

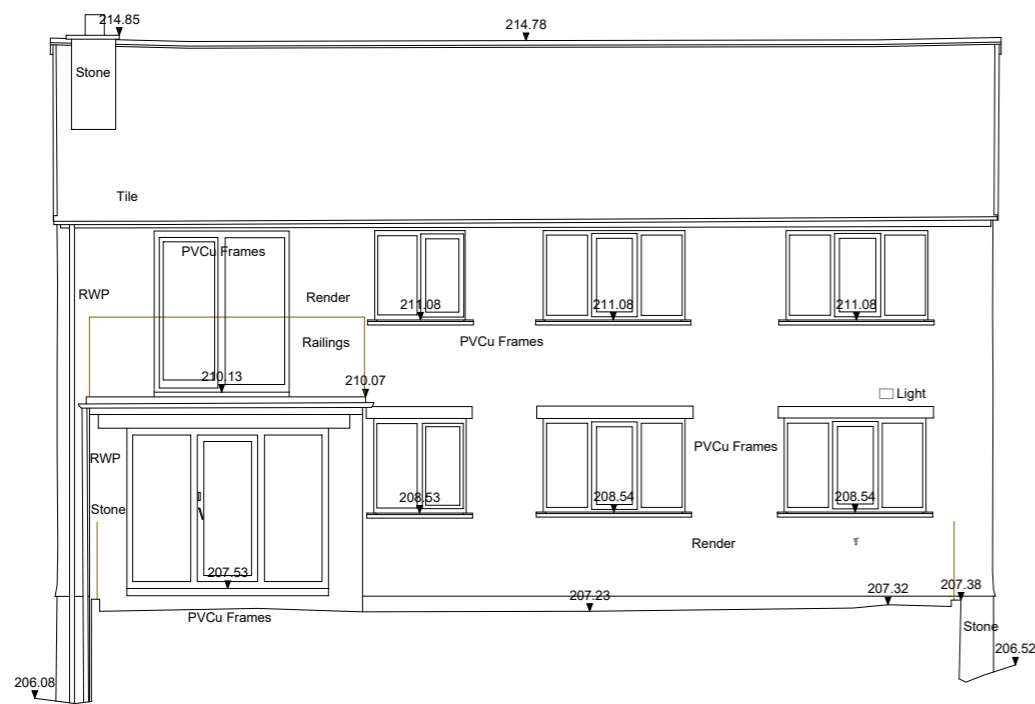


South East Elevation
1 : 100

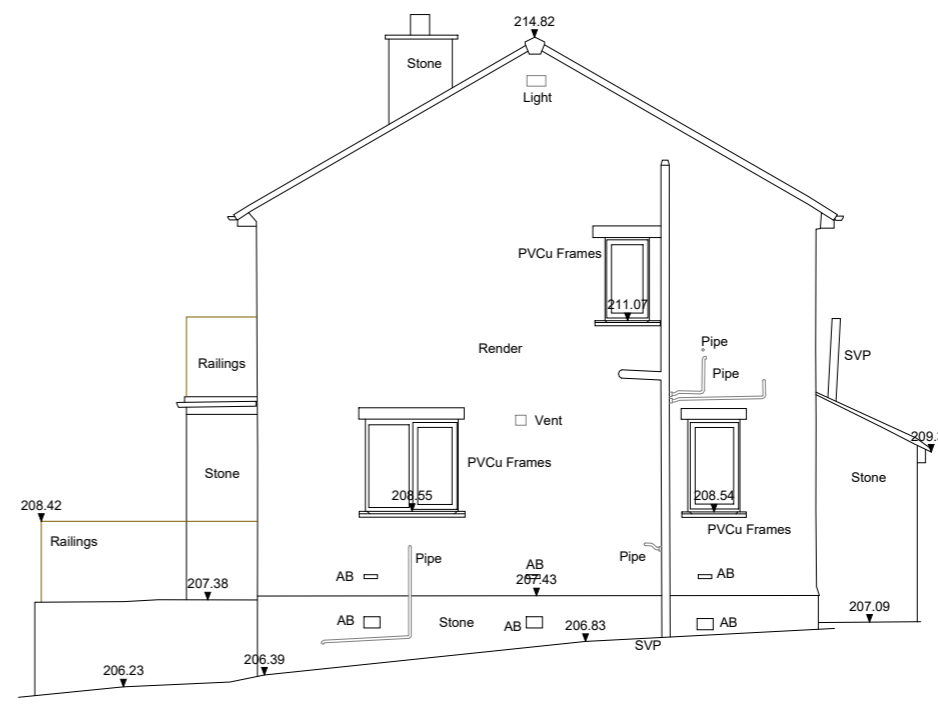

North East Elevation
1 : 100

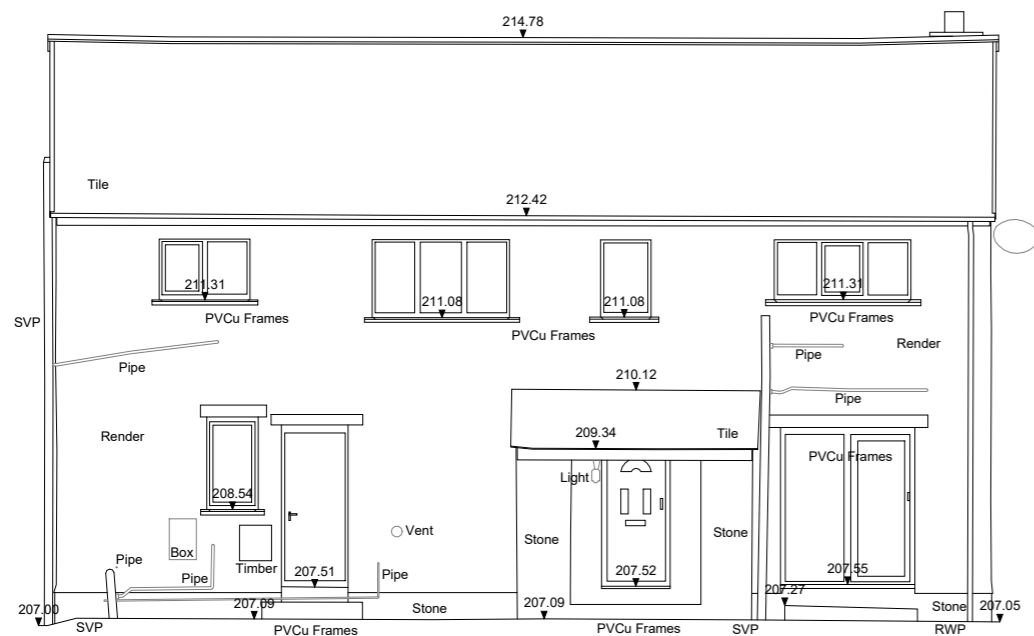

North West Elevation
1 : 100

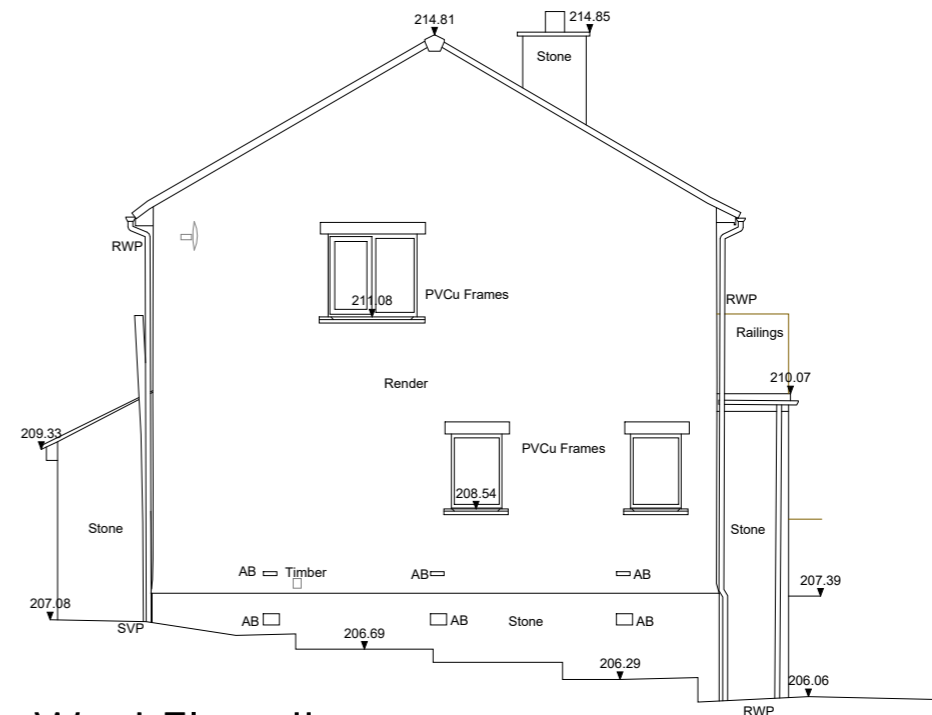

South West Elevation
1 : 100

Hambledon View

Wade Group

Clerk Hill Road, Clitheroe

Planning Application
Extension and Alteration
Existing Elevations

DATE Sept 2025

JOB NO 3444

DRAWING NO 003


REVISION

SCALE 1 : 100 @ A3



NOTES:

1: The Contractor, Sub Contractor or specialist supplier are responsible for confirming site dimensions prior to fabrication 2: Any dimensional discrepancies are to be reported to the Architect immediately

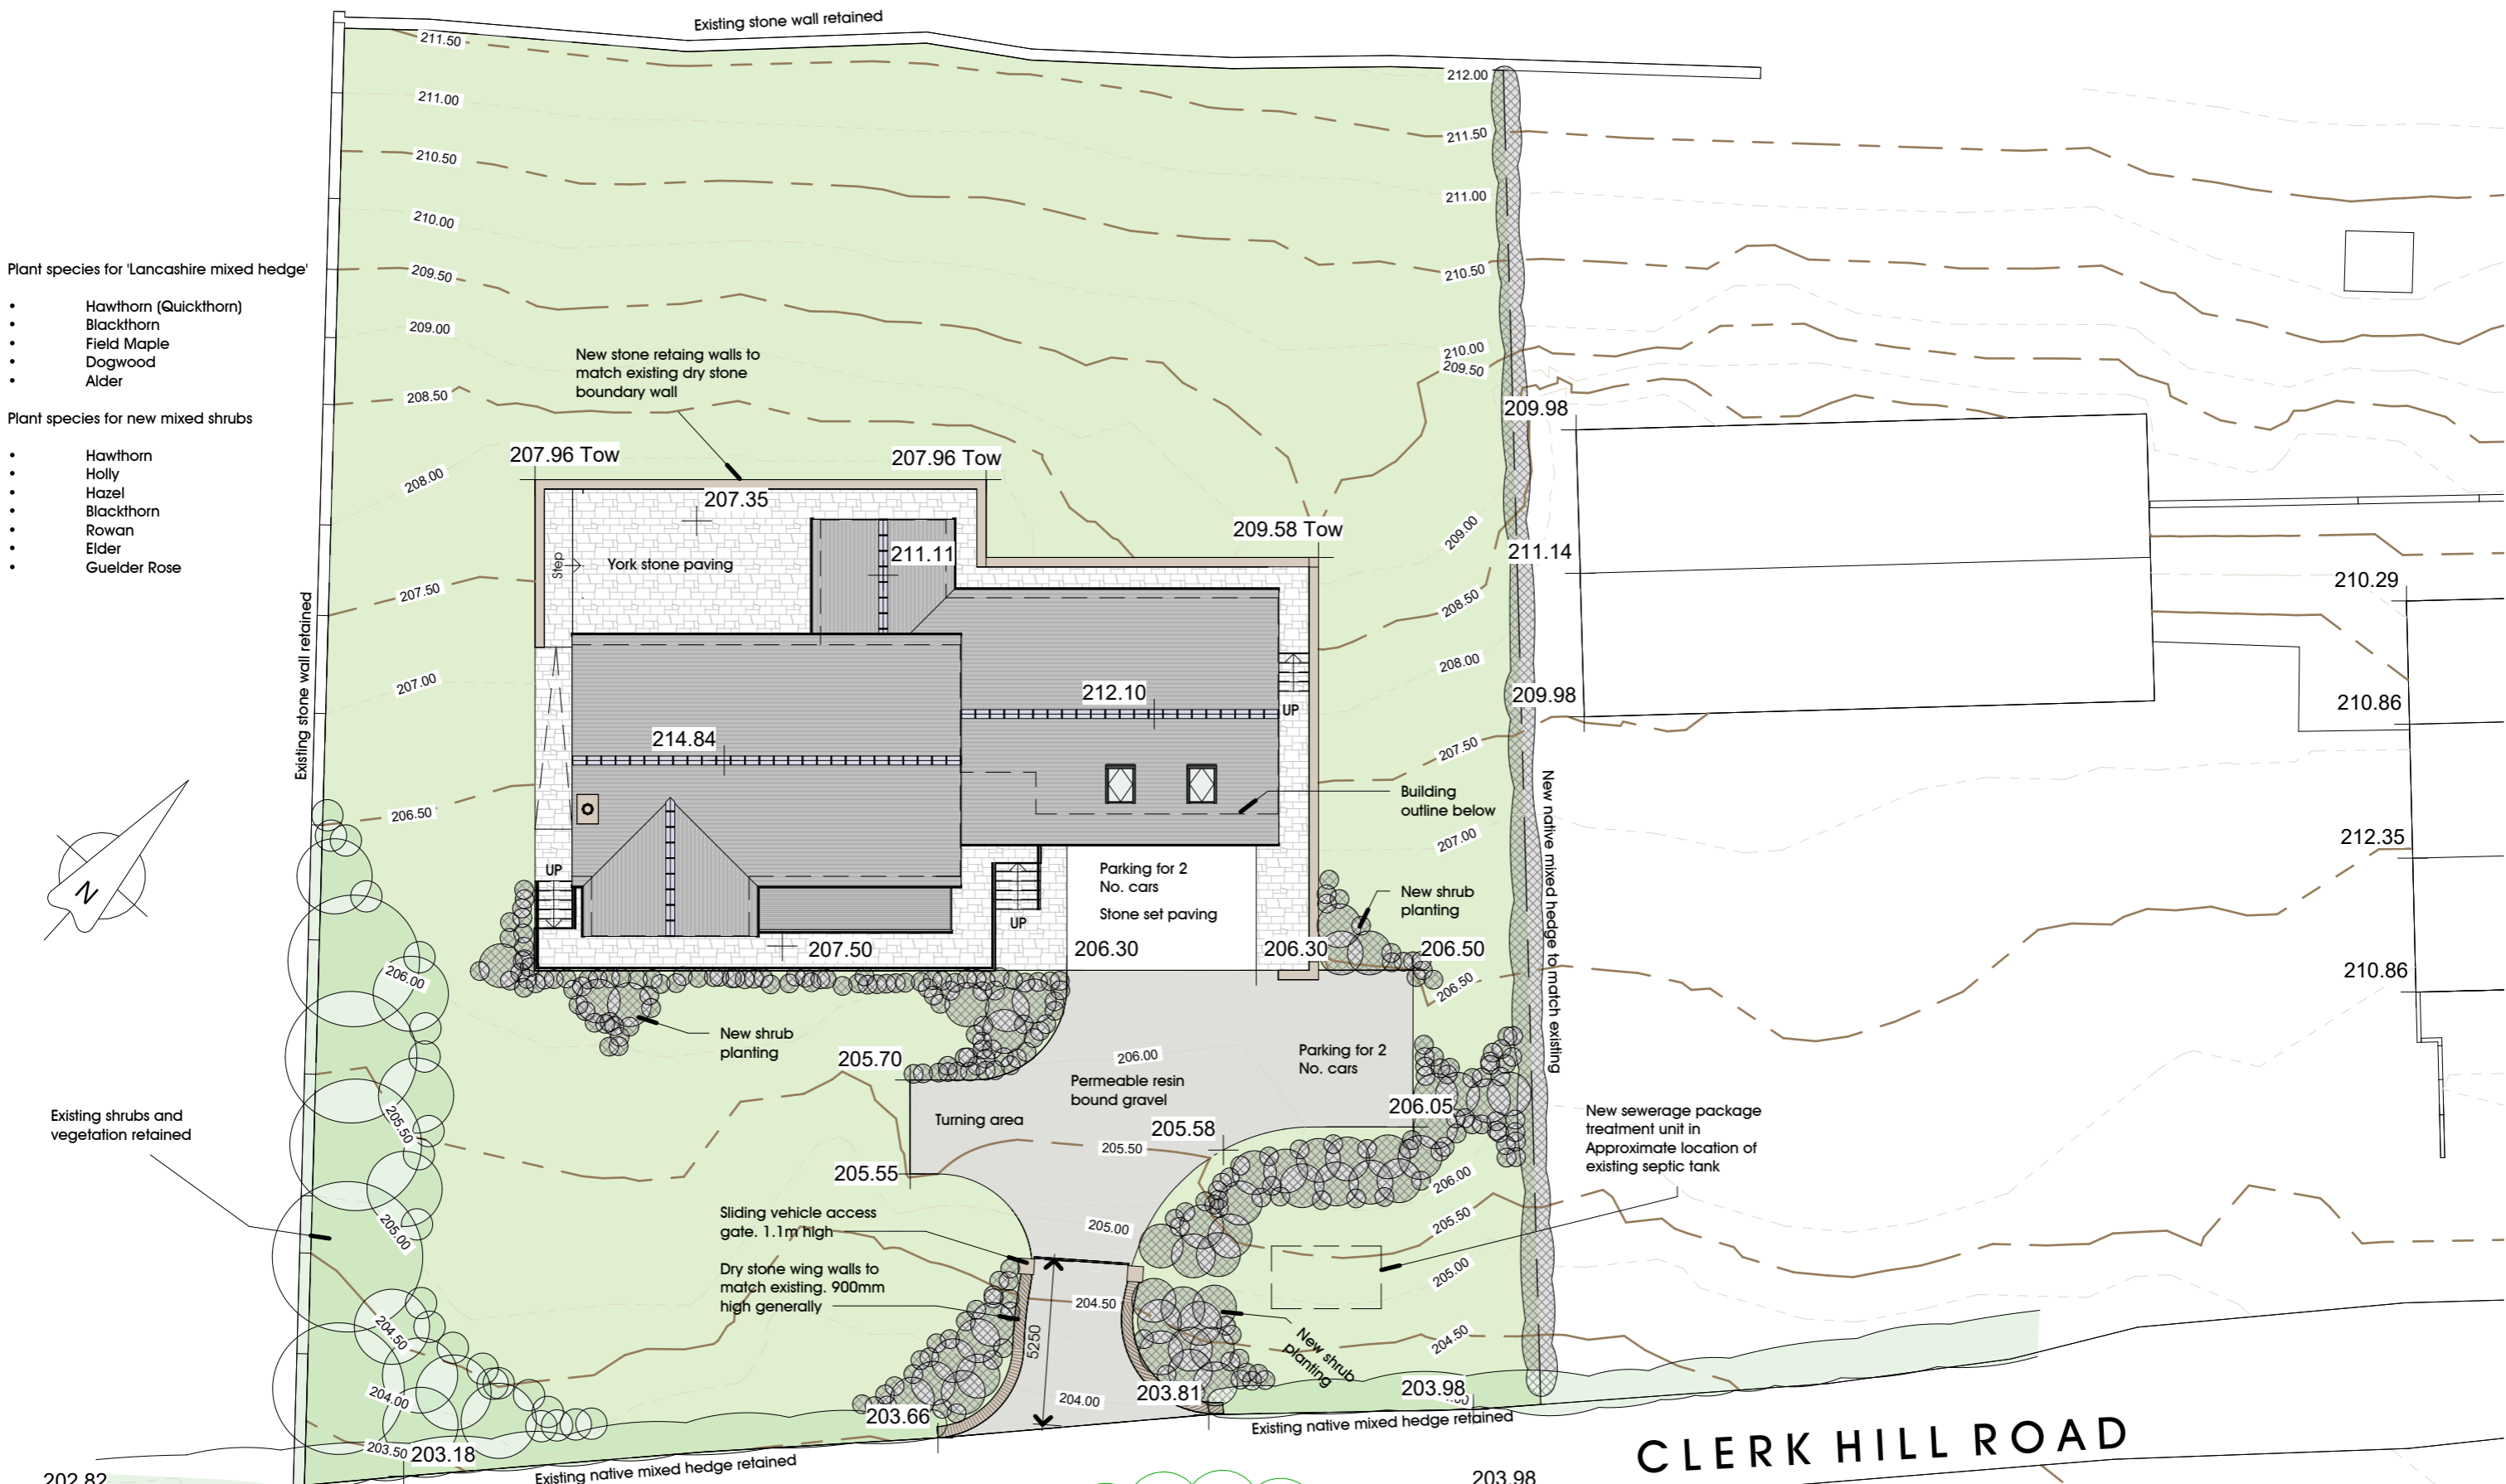


Plant species for 'Lancashire mixed hedge'

- Hawthorn (Quickthorn)
- Blackthorn
- Field Maple
- Dogwood
- Alder

Plant species for new mixed shrubs


- Hawthorn
- Holly
- Hazel
- Blackthorn
- Rowan
- Elder
- Guelder Rose

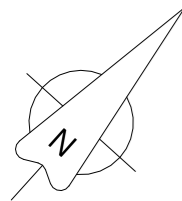

CLERK HILL ROAD

Proposed Site, Block and Roof Plan

1 : 200

 

Hambledon View

Wade Group

Clerk Hill Road, Clitheroe

CLERK HILL ROAD

Planning Application
Extension and Alteration
Proposed Plans

DATE Sept 2025

JOB NO 3444

DRAWING NO 004


REVISION

SCALE 1 : 200 @ A3

PGB
ARCHITECTURAL
SERVICES LTD

NOTES:

1: The Contractor, Sub Contractor or specialist supplier are responsible for confirming site dimensions prior to fabrication 2: Any dimensional discrepancies are to be reported to the Architect immediately

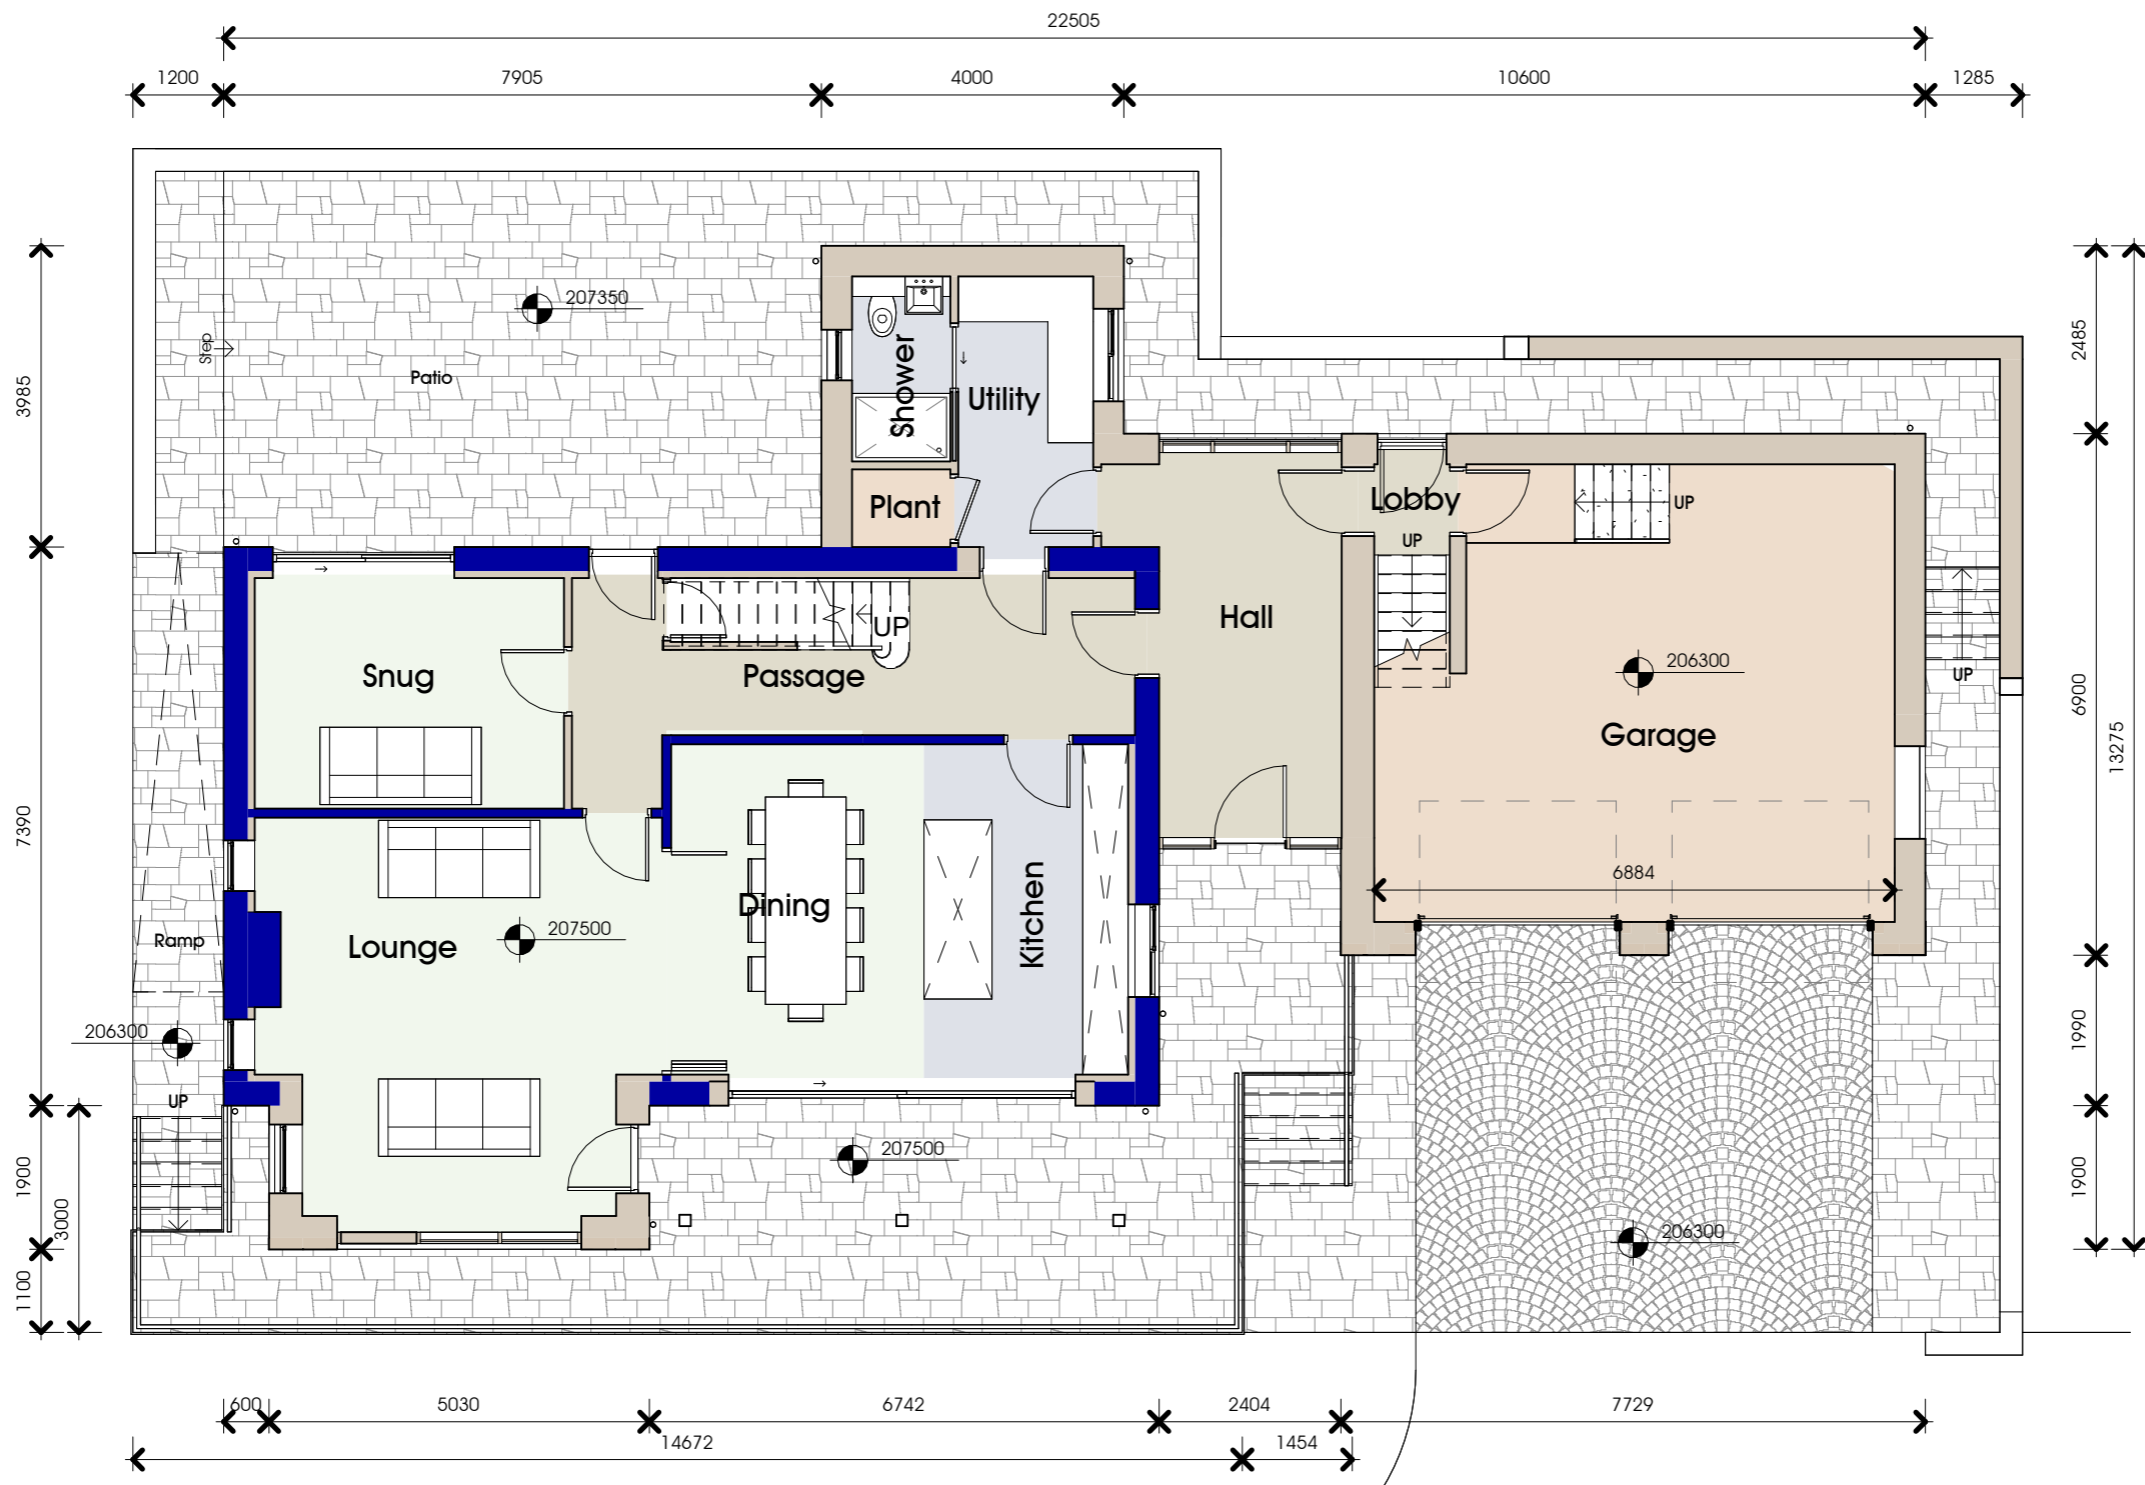


Ground Floor Plan

1 : 100




NOTES:

1: The Contractor, Sub Contractor or specialist supplier are responsible for confirming site dimensions prior to fabrication 2: Any dimensional discrepancies are to be reported to the Architect immediately

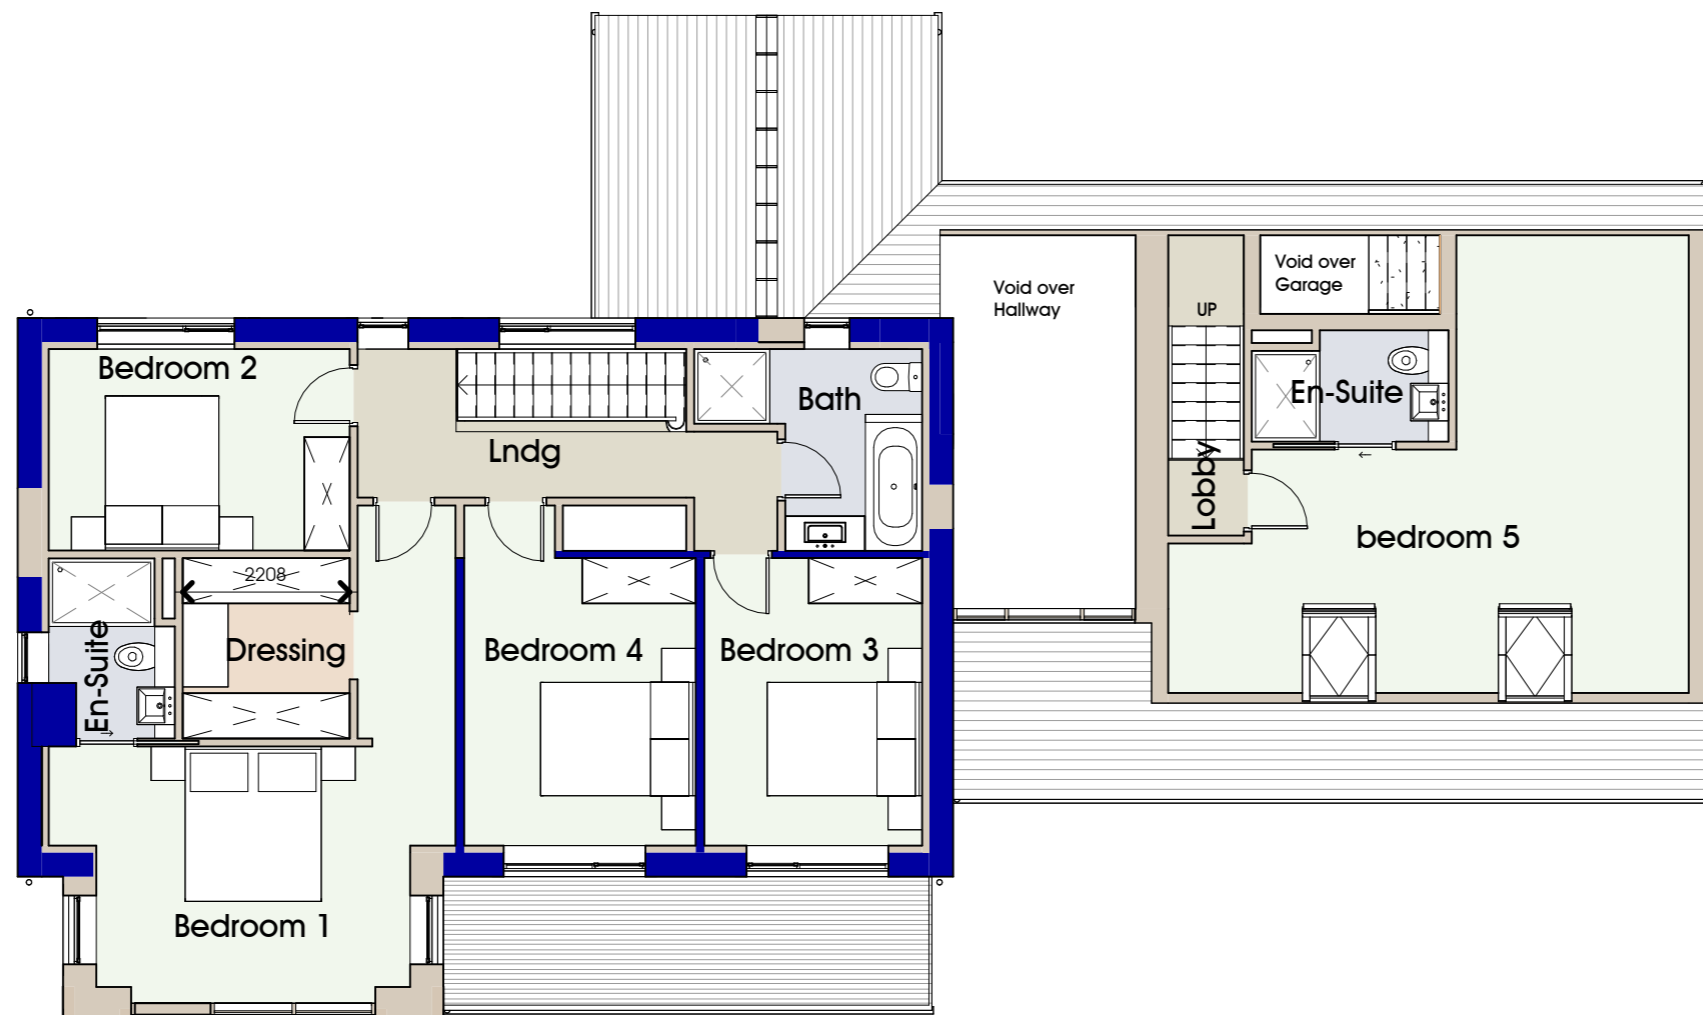

First Floor Plan

1 : 100

 

NOTES:

1: The Contractor, Sub Contractor or specialist supplier are responsible for confirming site dimensions prior to fabrication 2: Any dimensional discrepancies are to be reported to the Architect immediately



South East Elevation

1 : 100



North East Elevation

1 : 100

Hambledon View

Wade Group

Clerk Hill Road, Clitheroe

Planning Application
Extension and Alteration
Proposed Elevations

DATE Sept 2025

JOB NO 3444
DRAWING NO 007
REVISION
SCALE 1 : 100 @ A3

PGB
ARCHITECTURAL
SERVICES LTD

NOTES:

1: The Contractor, Sub Contractor or specialist supplier are responsible for confirming site dimensions prior to fabrication 2: Any dimensional discrepancies are to be reported to the Architect immediately



North West Elevation

1 : 100



South West Elevation

1 : 100

Hambledon View

Wade Group

Clerk Hill Road, Clitheroe

Planning Application
Extension and Alteration
Proposed Elevations

DATE Sept 2025

JOB NO 3444
DRAWING NO 008
REVISION
SCALE 1 : 100 @ A3



NOTES:

1: The Contractor, Sub Contractor or specialist supplier are responsible for confirming site dimensions prior to fabrication 2: Any dimensional discrepancies are to be reported to the Architect immediately



Hambledon View

Wade Group

Clerk Hill Road, Clitheroe

Planning Application
Extension and Alteration
Rendered Images

DATE Sept 2025

JOB NO 3444
DRAWING NO 009
REVISION
SCALE @ A3

PGB
ARCHITECTURAL
SERVICES LTD