



PROPOSED FLOOR PLANS & ELEVATIONS

10 HIGHFIELD DRIVE - LONGRIDGE - PRESTON - PR3 3SN

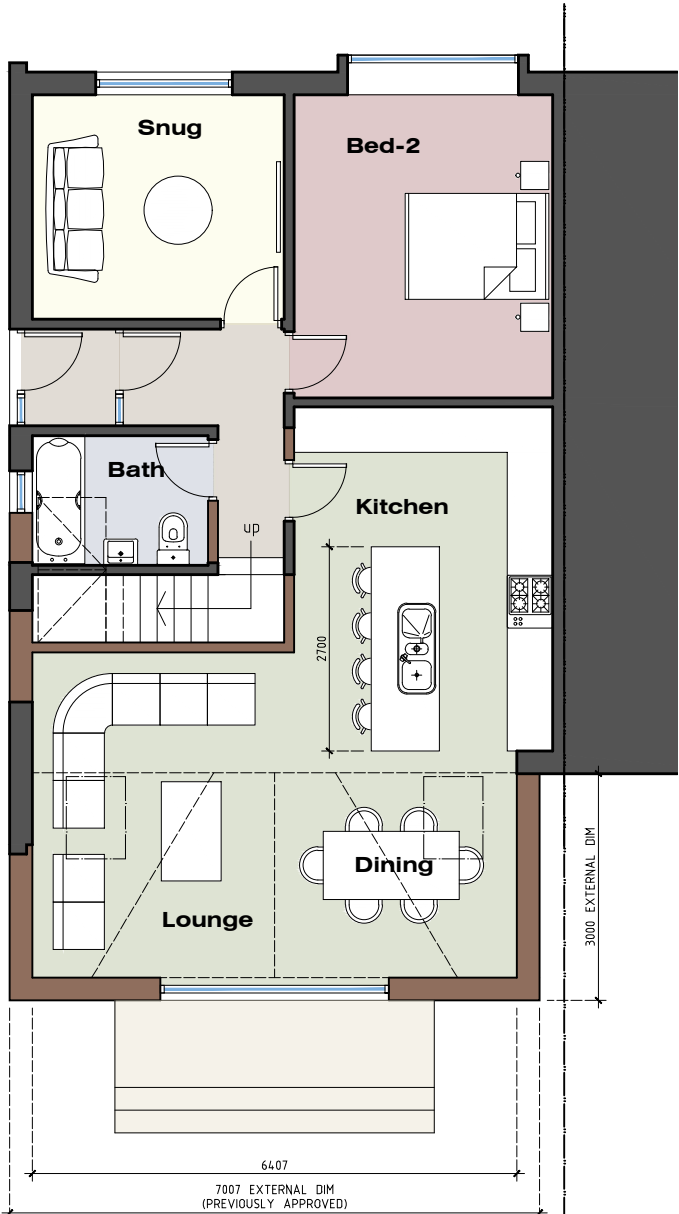

GROUND FLOOR PLAN

Scale 1:100

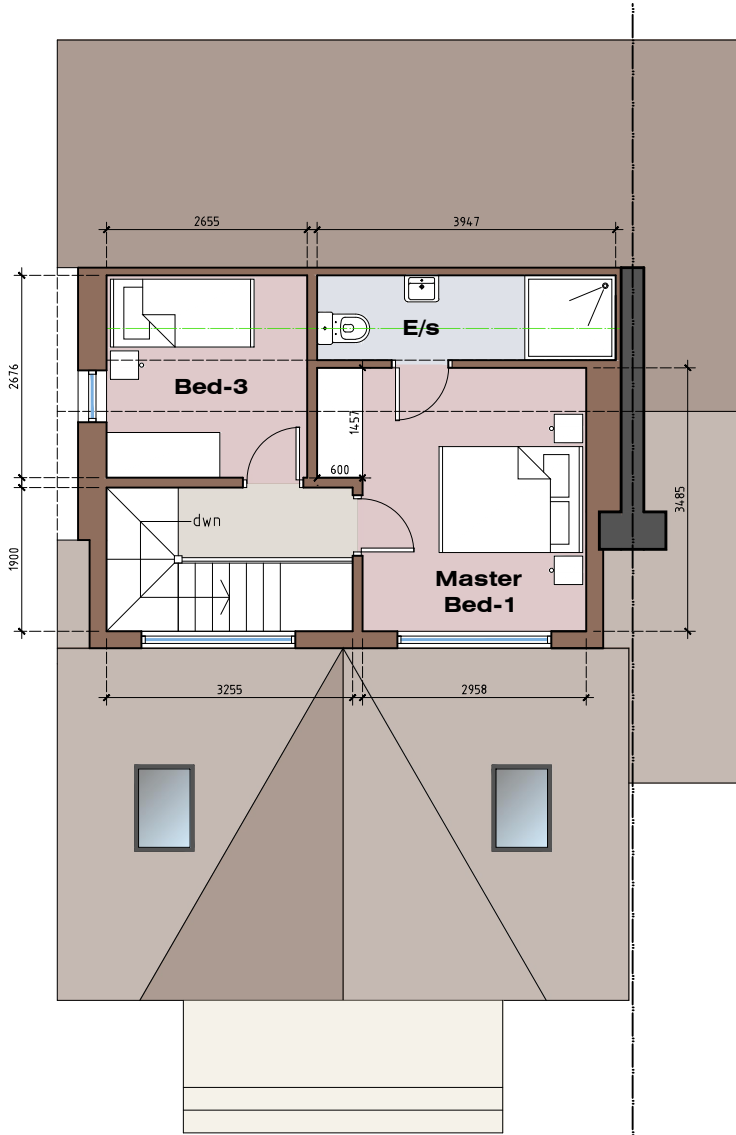


FIRST FLOOR PLAN


Scale 1:100




Front (North-West) Elevation

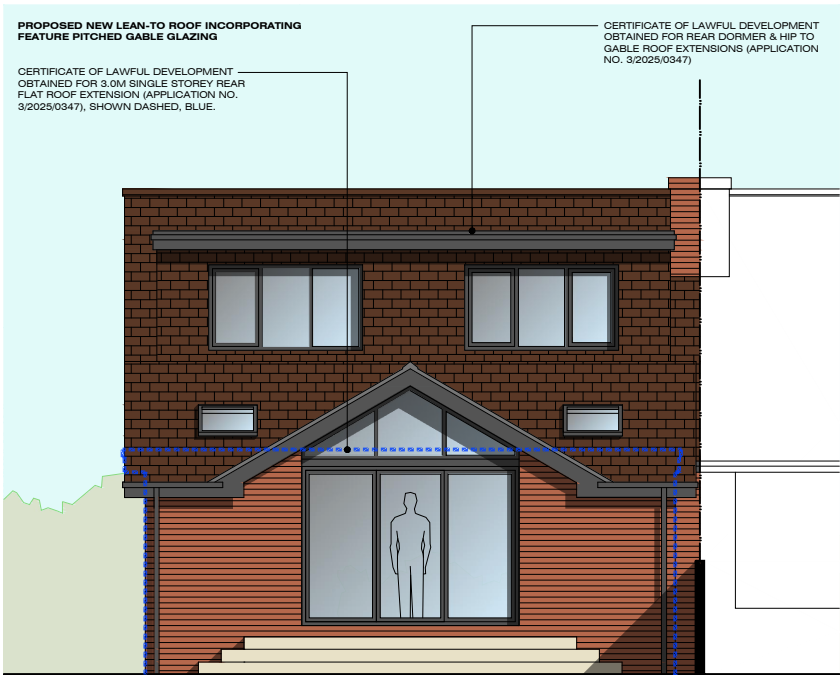


Rear (South-East) Elevation

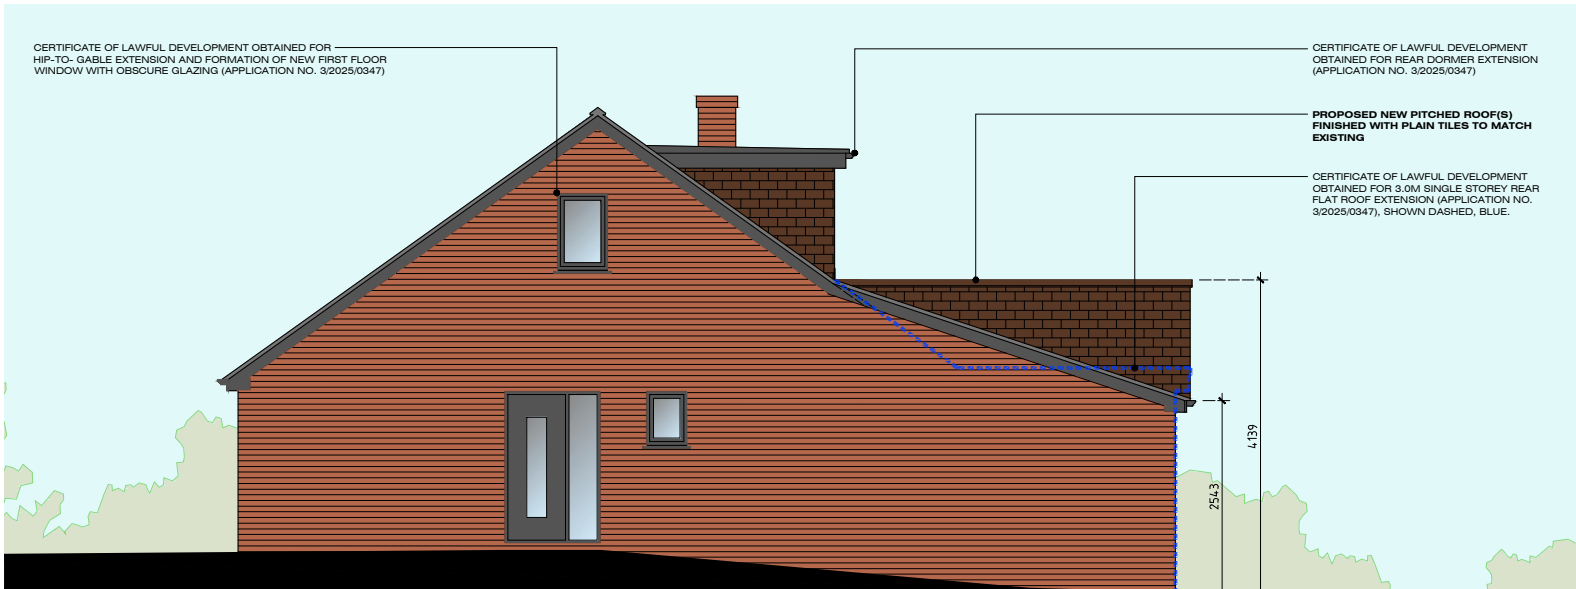

Side (South-West) Elevation

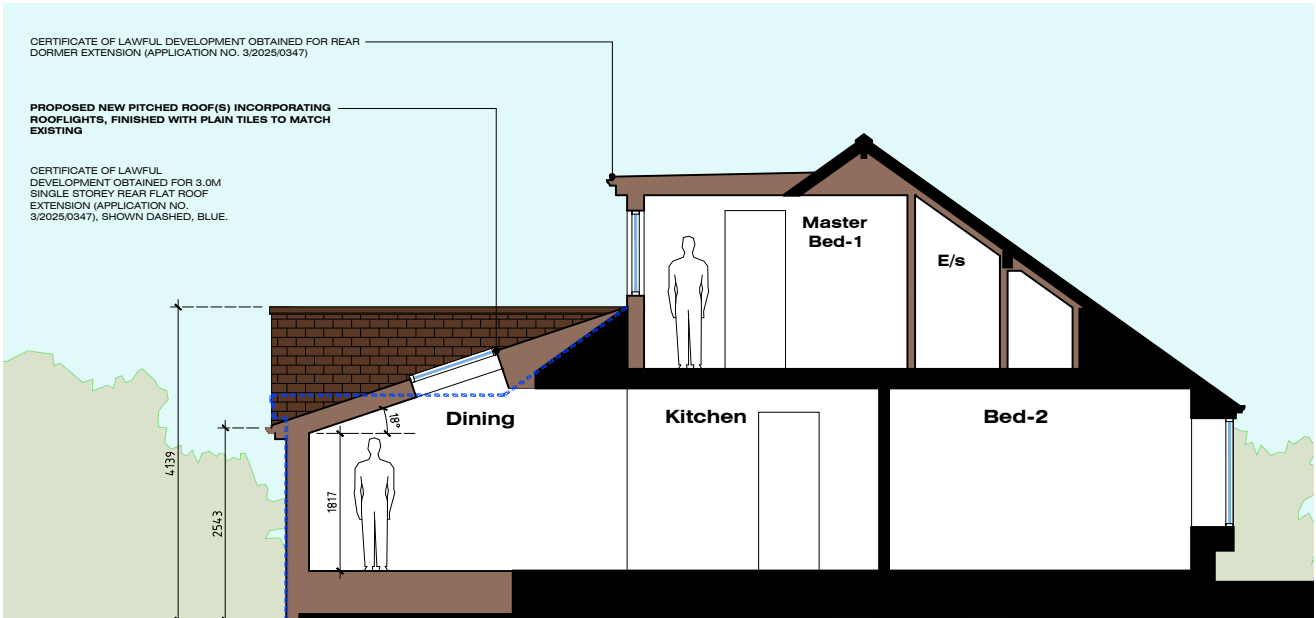

Side (North-East) Sectional (X-X) Elevation

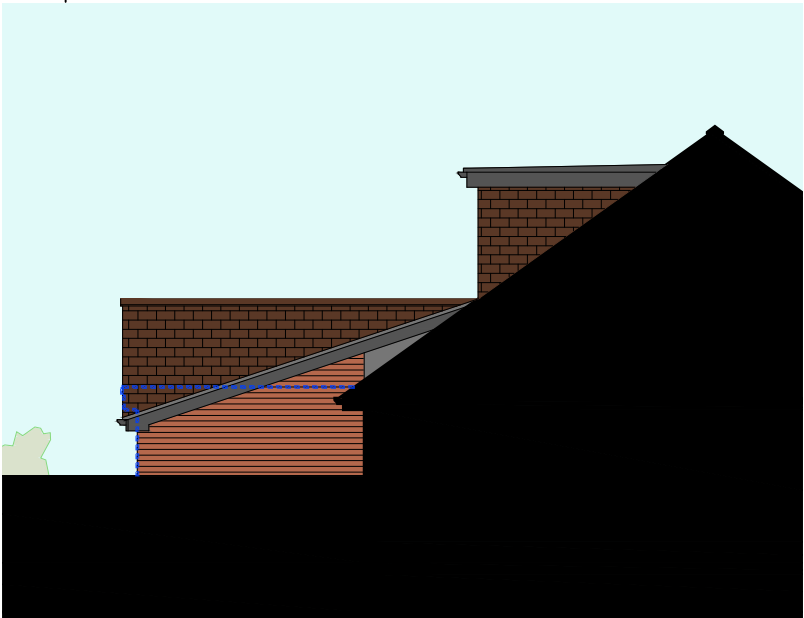

Side (North-East) Elevation

MR A SLATER:
10 HIGHFIELD DRIVE
LONGRIDGE
PRESTON
LANCASHIRE
PR3 3SN

JM-0350 005
PROPOSED FLOOR
PLANS & ELEVATIONS

Date: 01.09.25
Drawn: J Monks
Scale: 1:100
Paper Size: A3

MONKS-ARCHITECTURAL-DESIGN
25 BIRCHFIELD DRIVE - LONGRIDGE- PRESTON - PR3 3HP