


PROPOSED SITE PLAN

10 HIGHFIELD DRIVE - LONGRIDGE - PRESTON - PR3 3SN

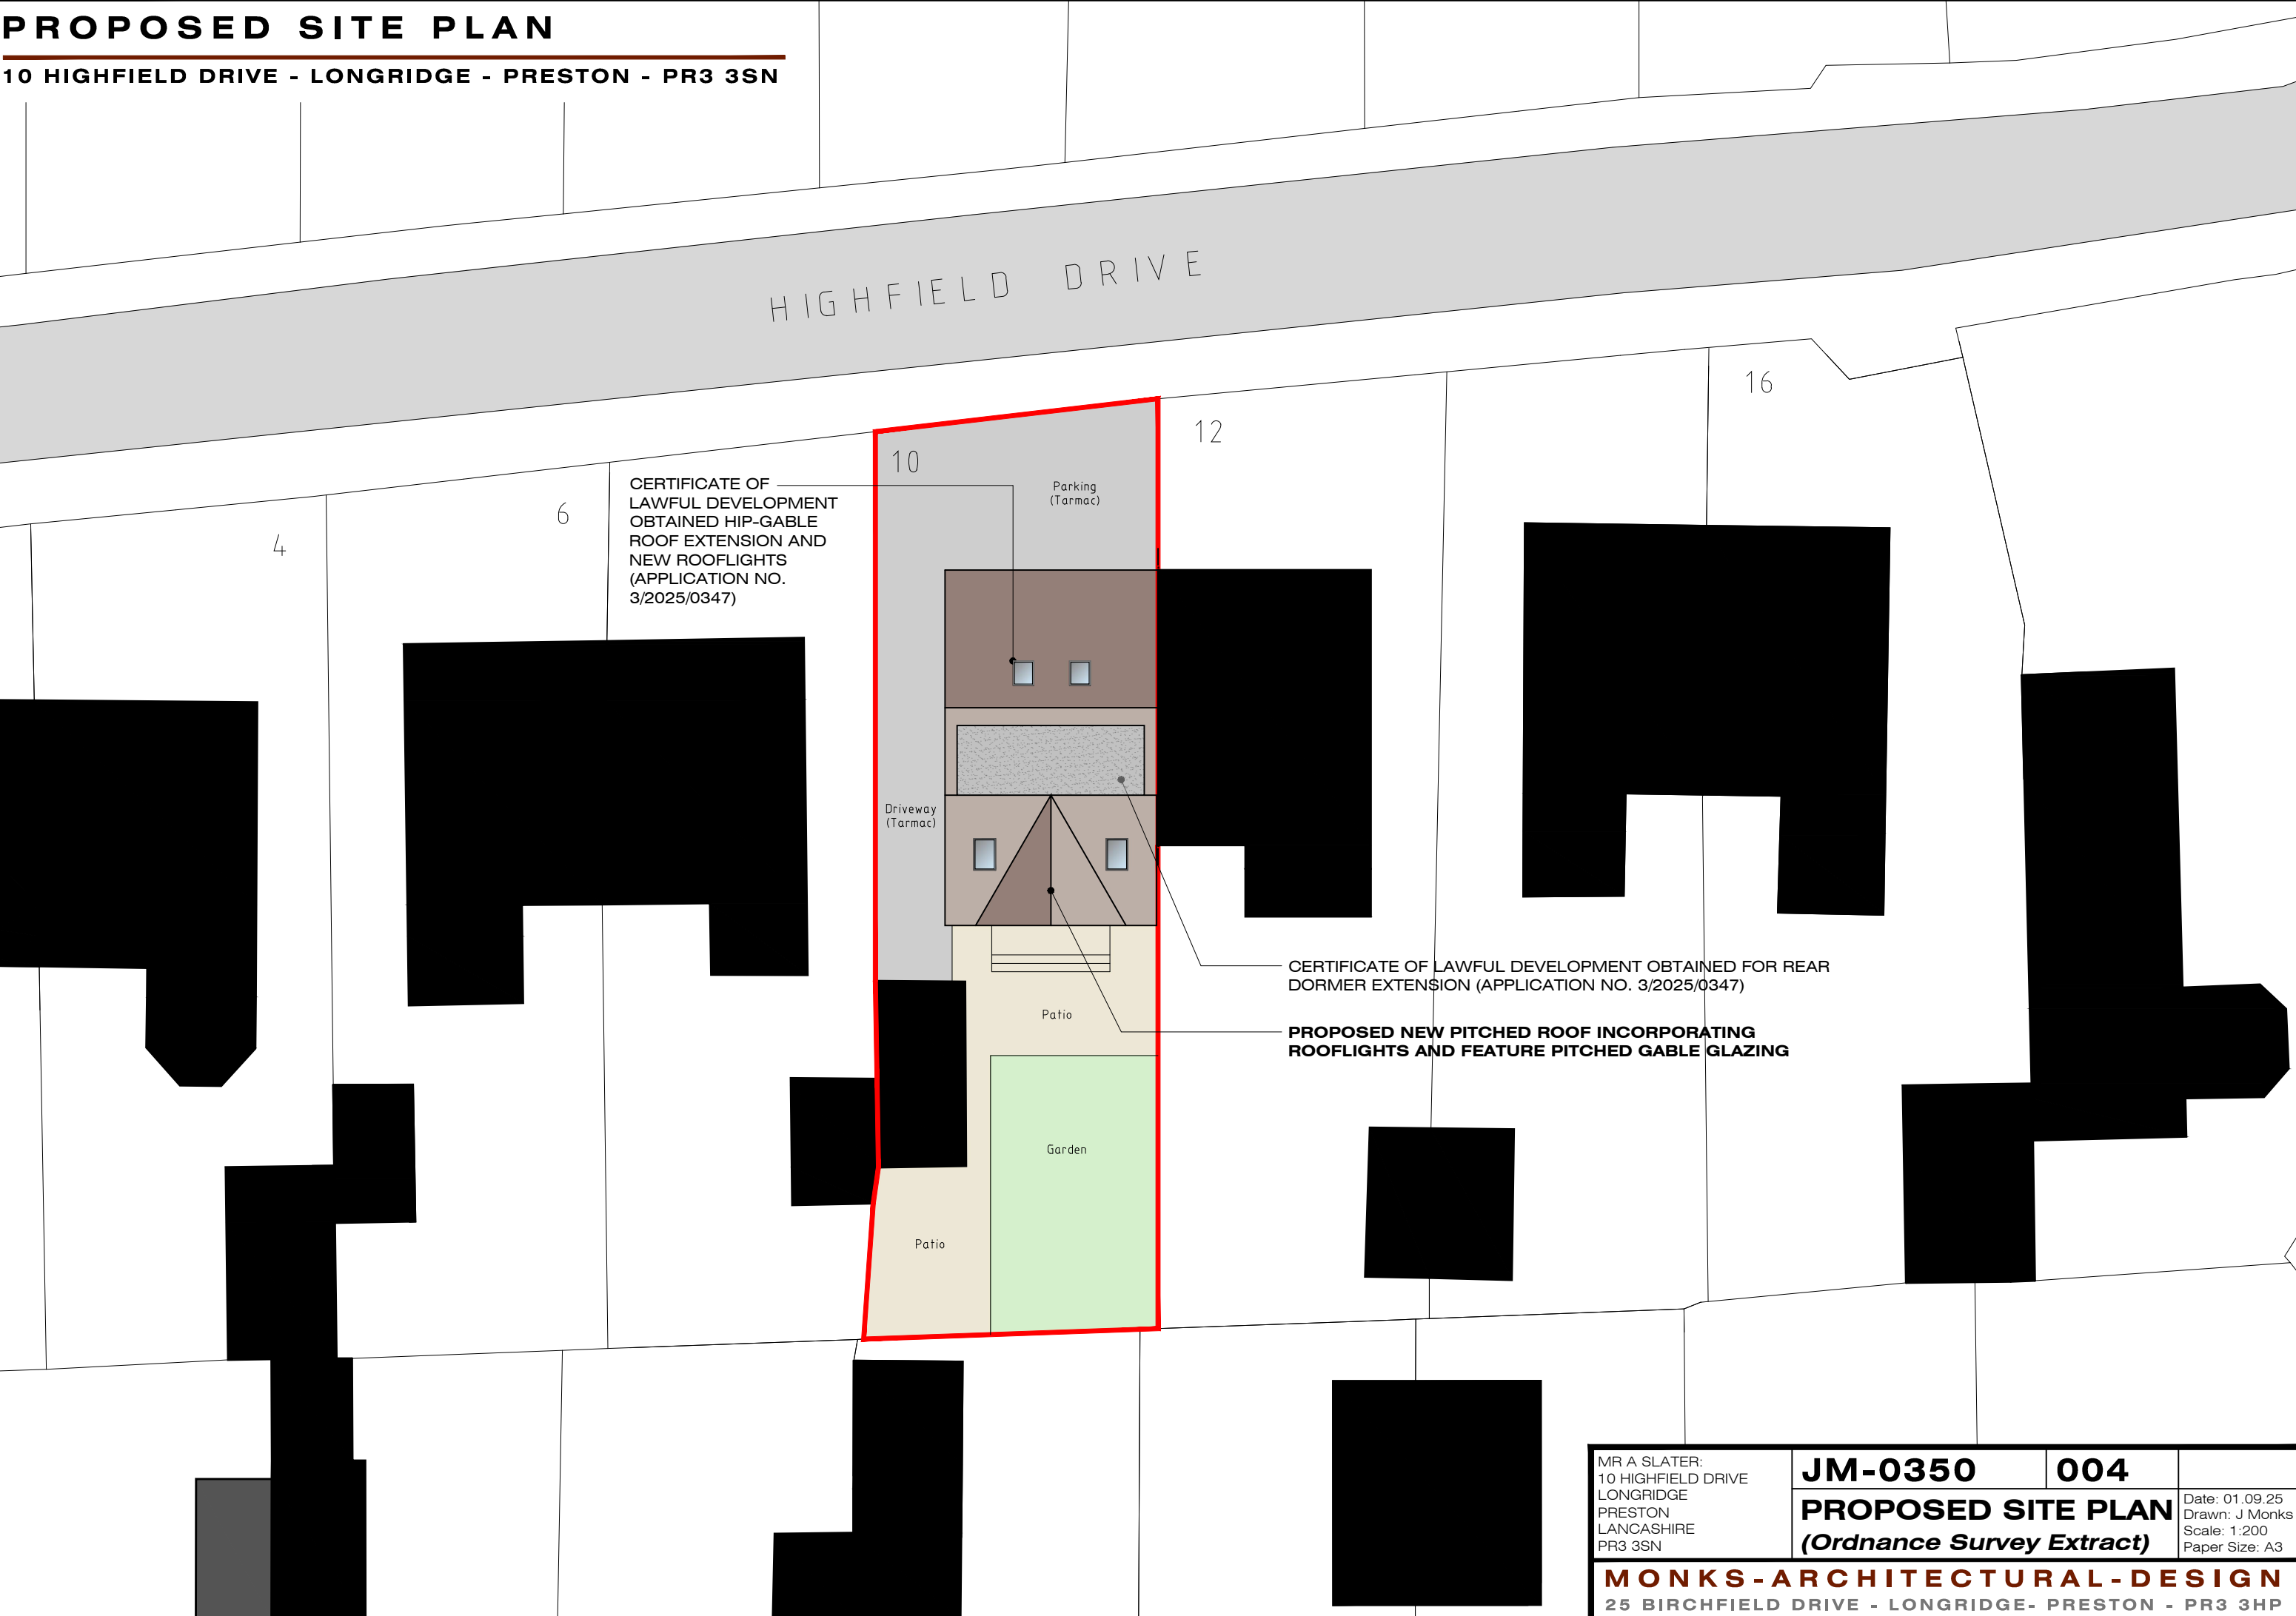

MR A SLATER: 10 HIGHFIELD DRIVE LONGRIDGE PRESTON LANCASHIRE PR3 3SN	JM-0350	004	
	PROPOSED SITE PLAN <i>(Ordnance Survey Extract)</i>		Date: 01.09.25 Drawn: J Monks Scale: 1:200 Paper Size: A3
MONKS-ARCHITECTURAL-DESIGN			
25 BIRCHFIELD DRIVE - LONGRIDGE- PRESTON - PR3 3HP			