
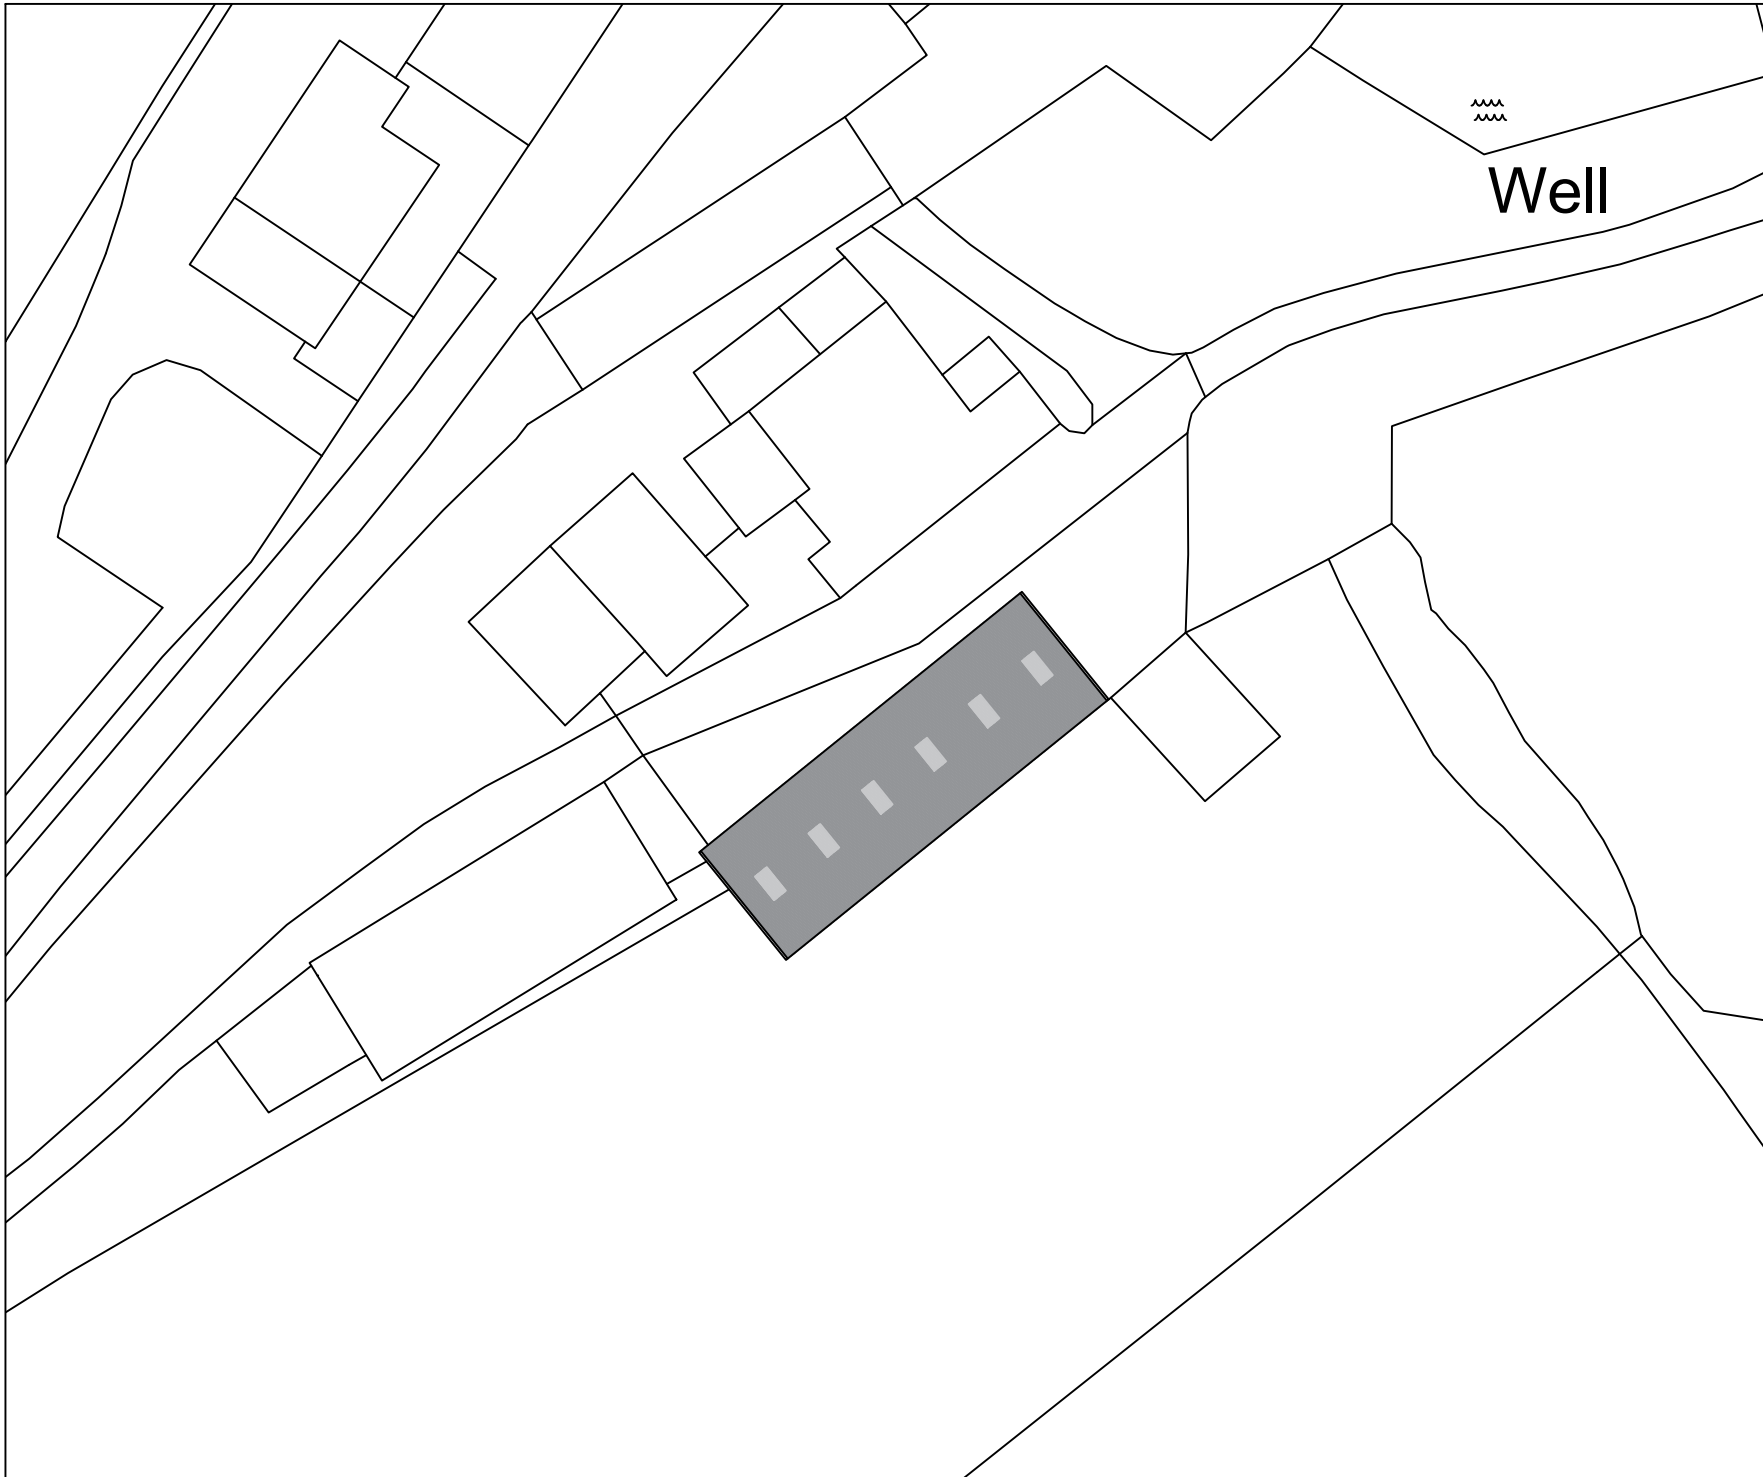


WBW Surveyors Ltd
Skipton Auction Mart
Gargrave Road
Skipton, BD23 1UD

T: 01756 692900
F: 01756 692901
E: info@wbwsurveyors.co.uk

 

Dwg No.: TS758-2

Revision:

Client: M Thwaite

Address: Higher House Farm,
Settle Lane, Clitheroe, BB7 4JD

Project: Agricultural Building

Title: Site Plan

Date: 22 July 2025

Drawn by: T Simpkins

0 Metres 10
Scale 1:500
Sheet Size A4