

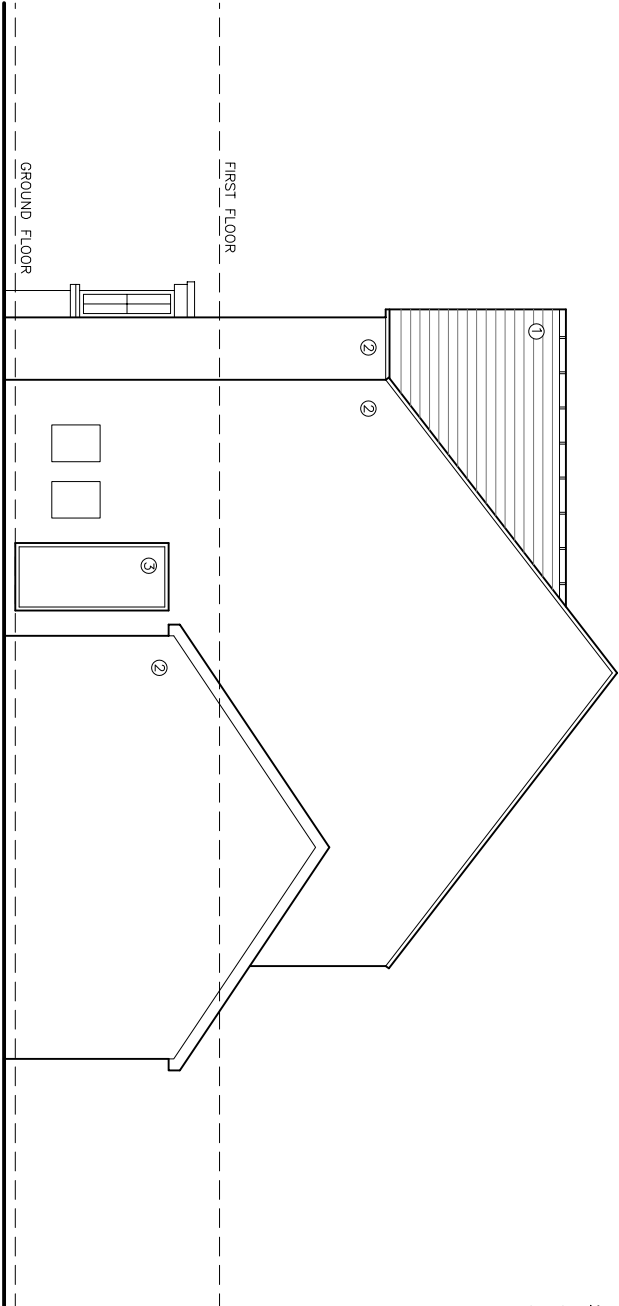
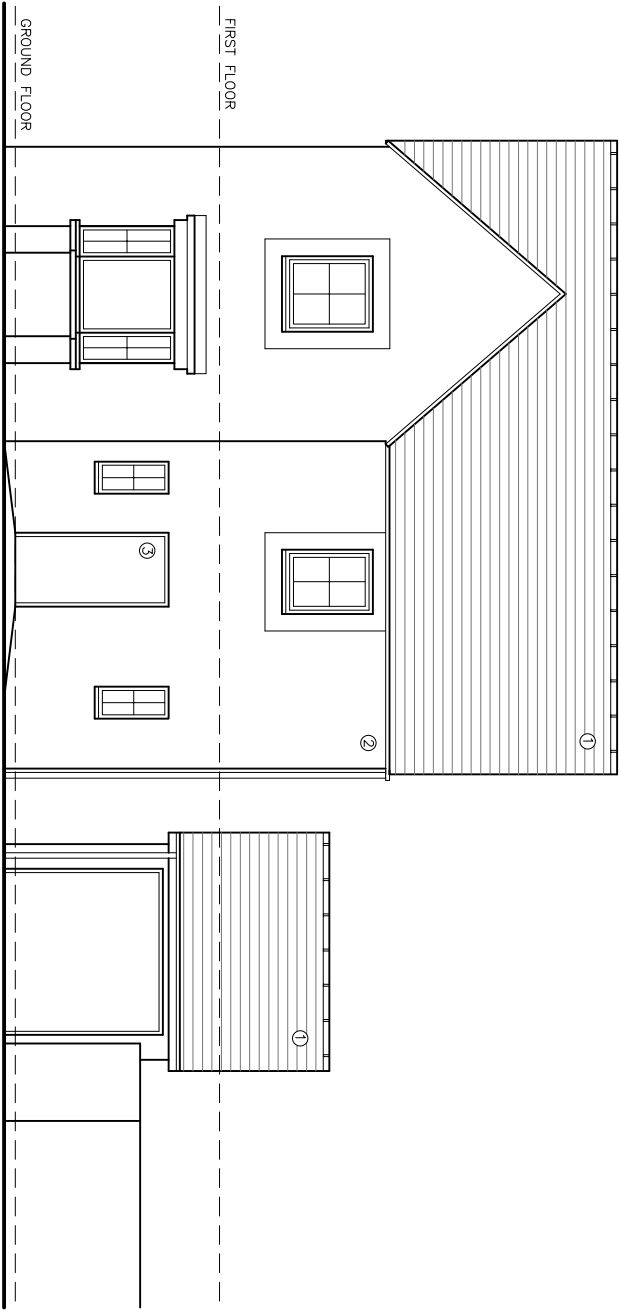


- MATERIALS KEY
- 1. NATURAL BLUE/GREY SLATE
 - 2. BRICKWORK
 - 3. UPVC WINDOWS AND DOORS
 - 4. SOLAR PANELS

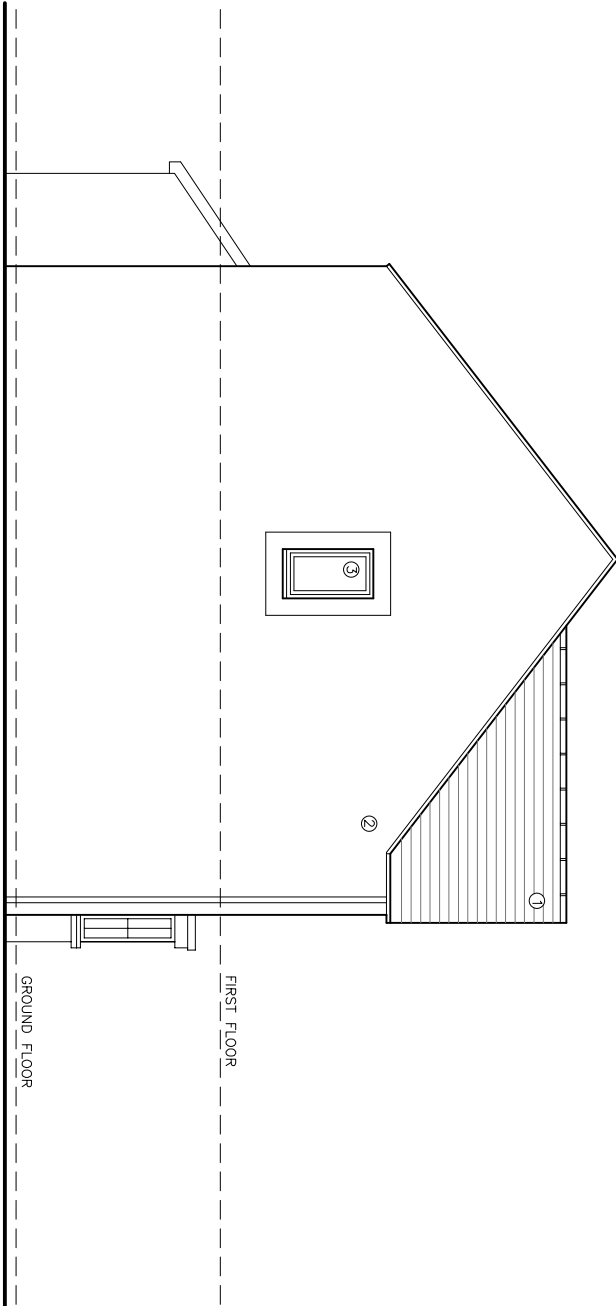

EXISTING NORTH WEST ELEVATION 1

EXISTING SOUTH WEST ELEVATION 2

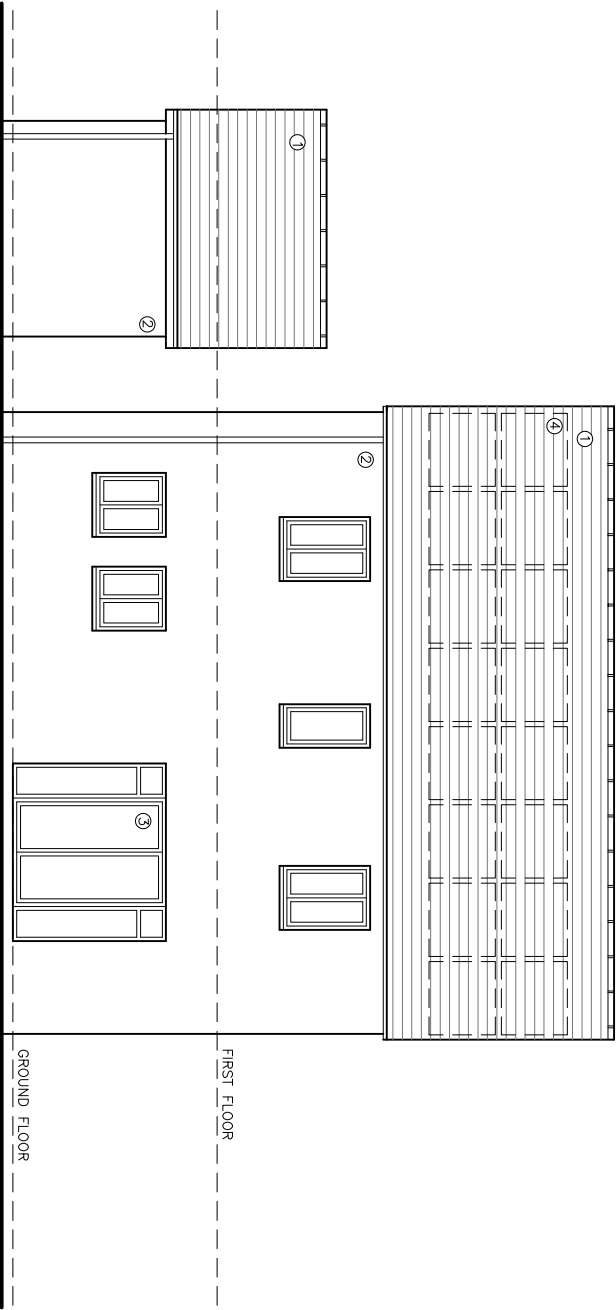

EXISTING SOUTH EAST ELEVATION 3

EXISTING NORTH EAST ELEVATION 4

Issue 04/2020 14/2020 This Drawing is to be used in conjunction with all other project associated drawings and information. Drawings form this drawing. Report all errors, omissions and discrepancies to drawing officer prior to construction or modification. The drawing is copyright and is the property of QW+Q architects. 14/2020

QW+Q architects Private Residential Housing Commercial Conservation Domestic Tel: 01200 4417269 Email: info@qw-architects.com Web: www.qw-architects.com Robinsons Barn Weston Clitheroe Lancs B87 1QA aw Architects Registration Board			Client MR & MRS SNAITH			Scale 1:100			Sheet Size A3			Job Number 25-033			Drawn By AW			Checked AW		
Project 2 CHERRY TREE ROAD WHALLEY			Drawing Title EXISTING ELEVATIONS			Drawing Status PLANNING			Drawing Number PL04			Revision -			First Issue -					