

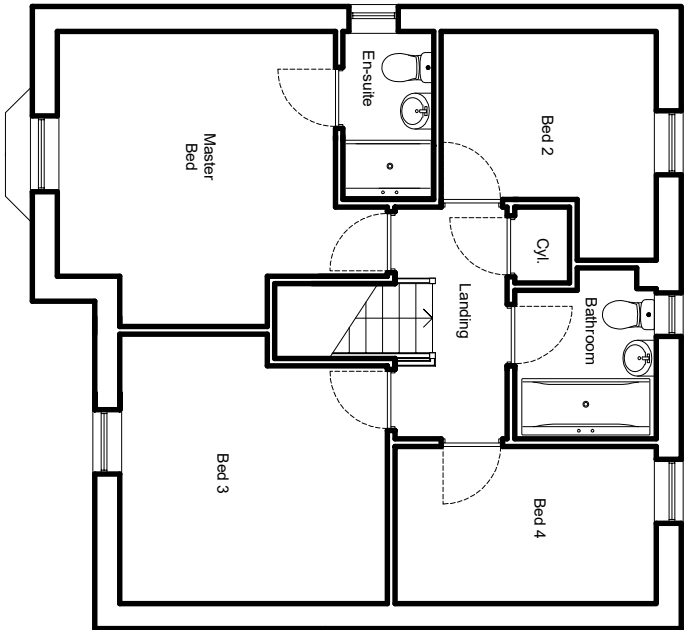
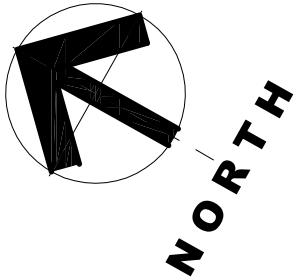


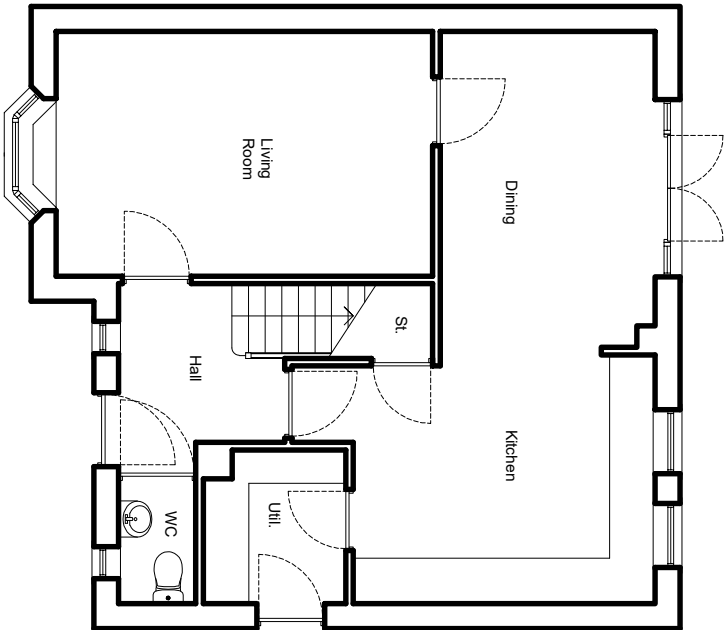

EXISTING FIRST FLOOR PLAN

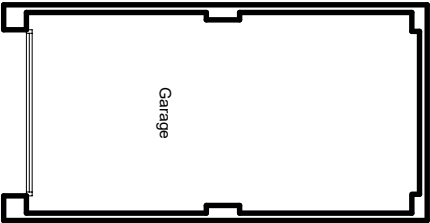

EXISTING GROUND FLOOR PLAN

q+w+c architects Robinson Barn Weston Clitheroe Lancs BB710A Architects Registration Board Private Residential Housing Commercial Conservation Domestic Tel: 01200 441769 Email: info@qwarchitects.com Web: www.qwarchitects.com		Client MR & MRS SNAITH		Scale 1:100	Sheet Size A3	Job Number 25-033	Drawn By AW	Checked AW
Project 2 CHERRY TREE ROAD WHALLEY		Drawing Title EXISTING FLOOR PLANS		Drawing Status PLANNING		Drawing Number PL03	Revision -	First Issue -

Issue 01/2024 14/2024 This Drawing is to be used in conjunction with all other project associated drawings and information. Drawings form this drawing. Report all errors, omissions and discrepancies to drawing office prior to construction or modification. This drawing is copyright and is the property of q+w+c architects. 14/2024